


Proposed Ground Floor Plan



Proposed First Floor Plan

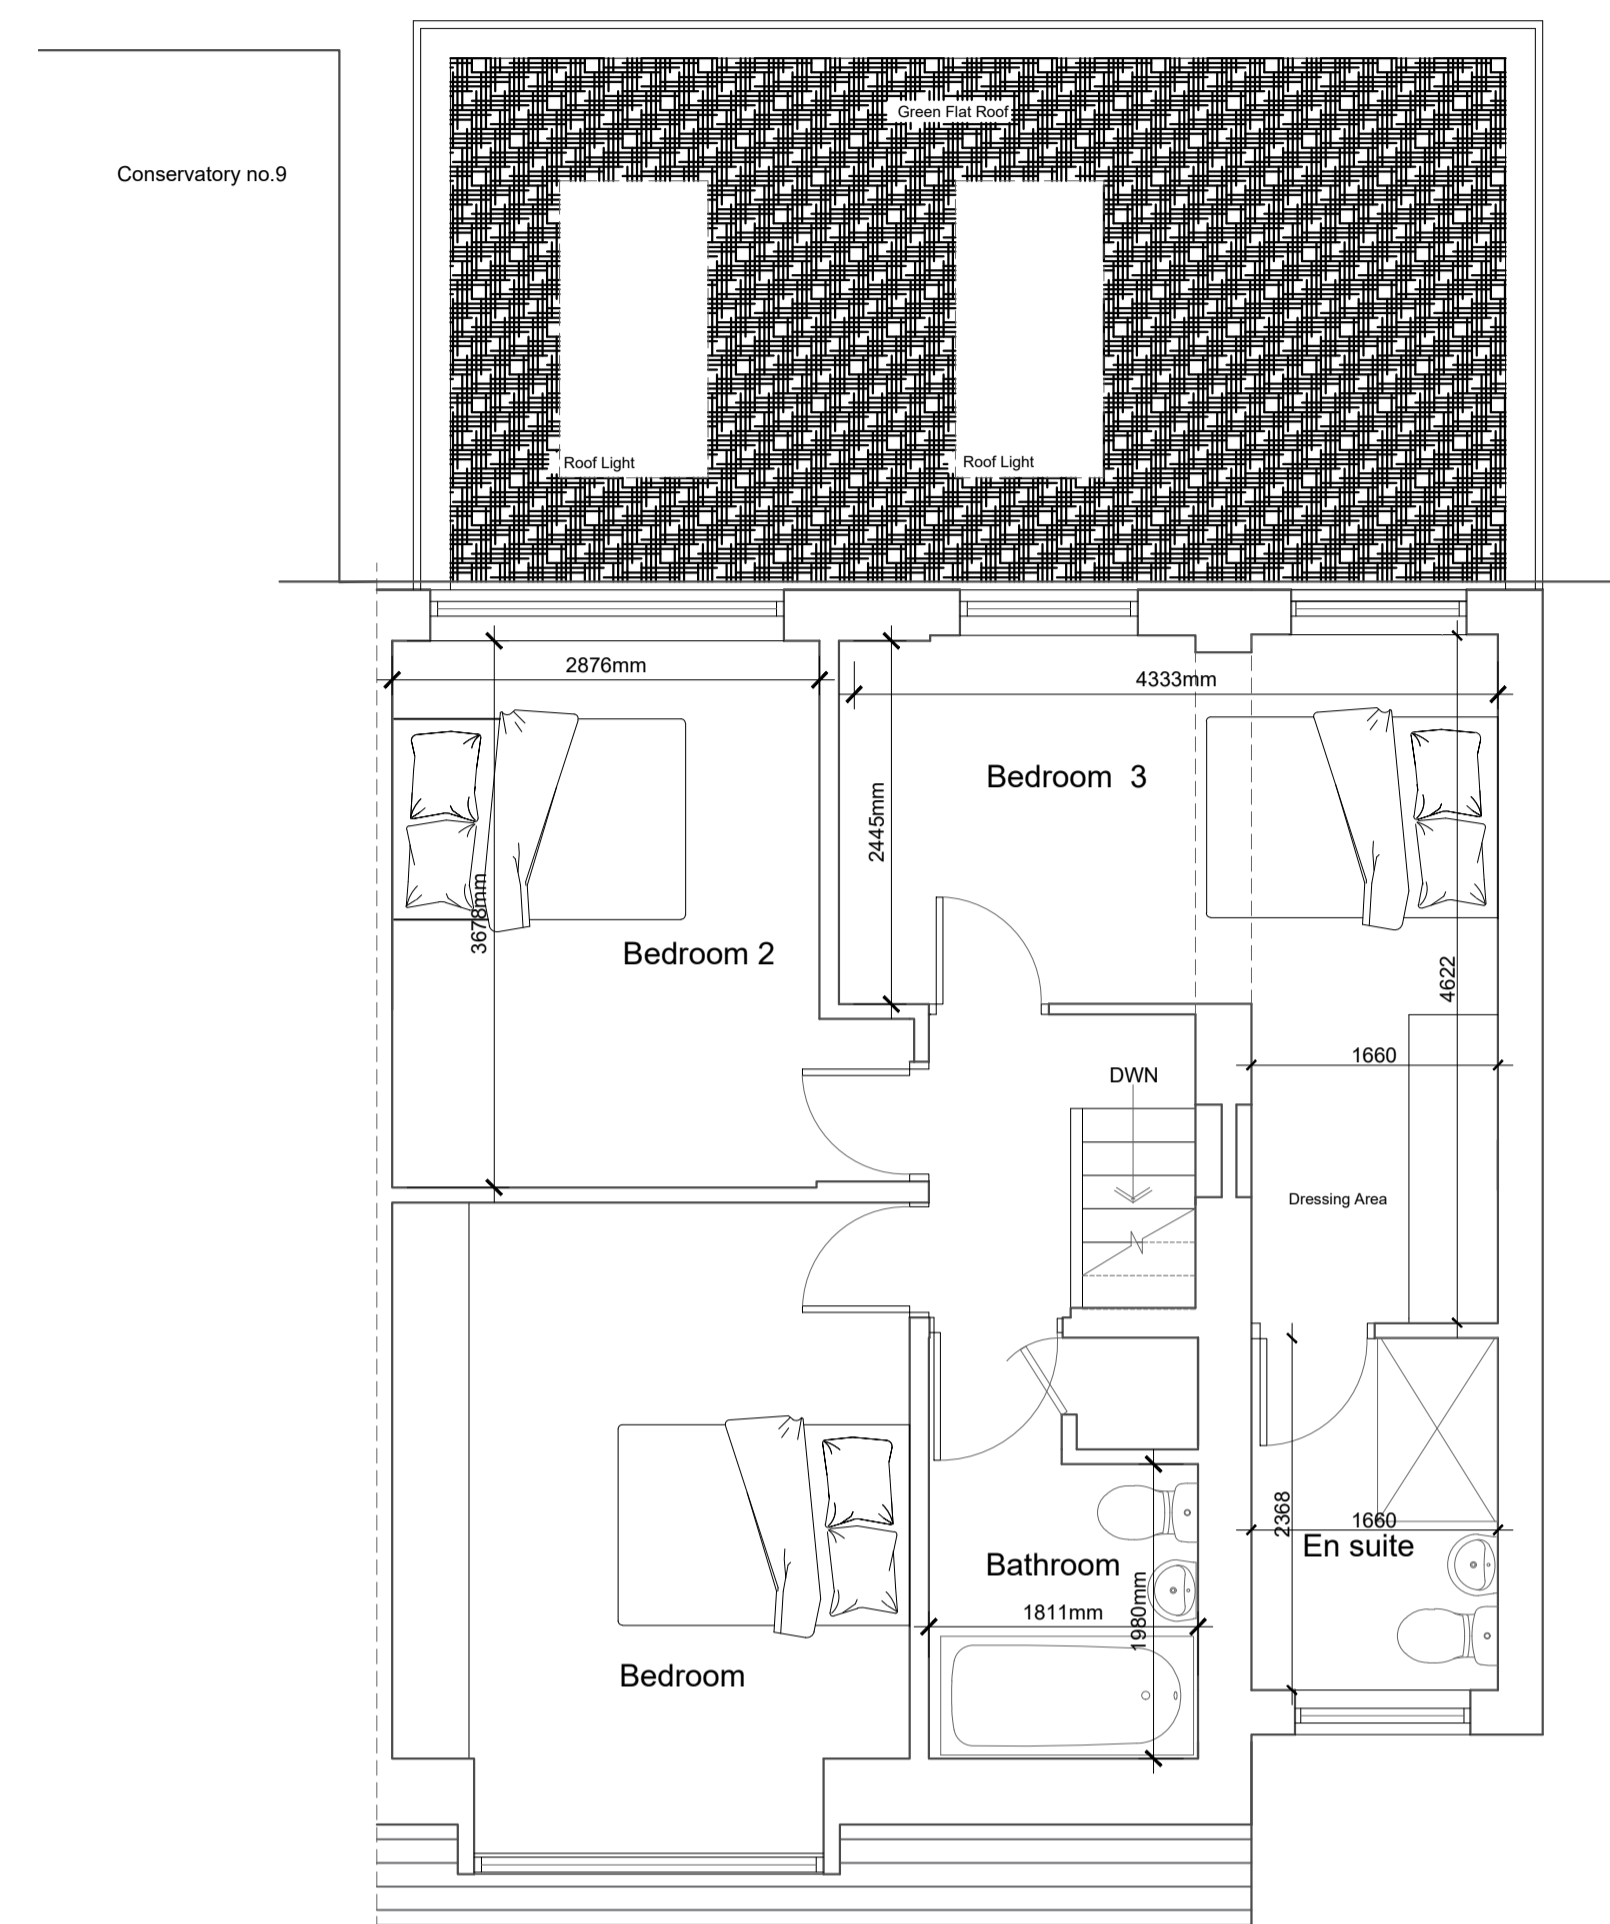

Proposed Front Elevation 1:50



Proposed Side Elevation 1:50



Proposed Rear Elevation 1:50

Client: Haworth & Davies
 Job Title: Extension and Alterations to 11 Warwick Drive Clitheroe
 Drawing Title: Proposed Plans and Elevations
 Scale: 1:50 @ A1 | Date: Nov 2022 | Drawn: LKR
spa
 SUNDERLAND PEACOCK ARCHITECTS
 SUNDERLAND PEACOCK & ASSOCIATES LTD
 HAZELMERE, PIMLICO ROAD, CLITHEROE
 LANCASHIRE, BB7 2AG
 T 01200 423178 F 01200 427328
 E info@sunderlandpeacock.com
 www.sunderlandpeacock.com
6616 -P04