



This drawing is to be read in conjunction with all relevant Architect, consultant and specialist's drawings and specifications. The Architect is to be notified of any discrepancies before proceeding. Do not scale from this drawing. All dimensions and levels are to be checked on site. This drawing is subject to copyright. All work carried out before Planning and Building Permission has been granted is at the contractor's risk.

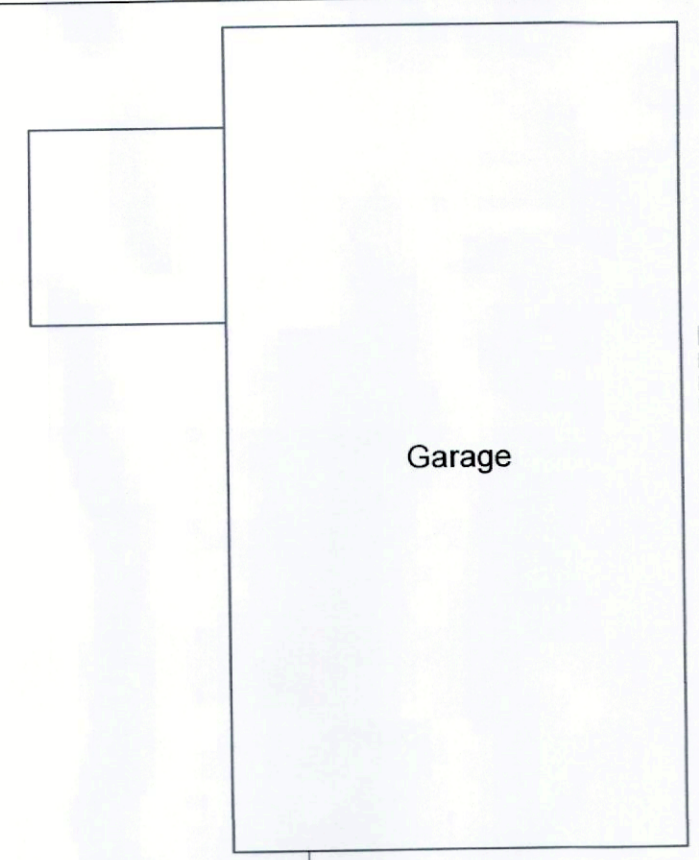


Garage

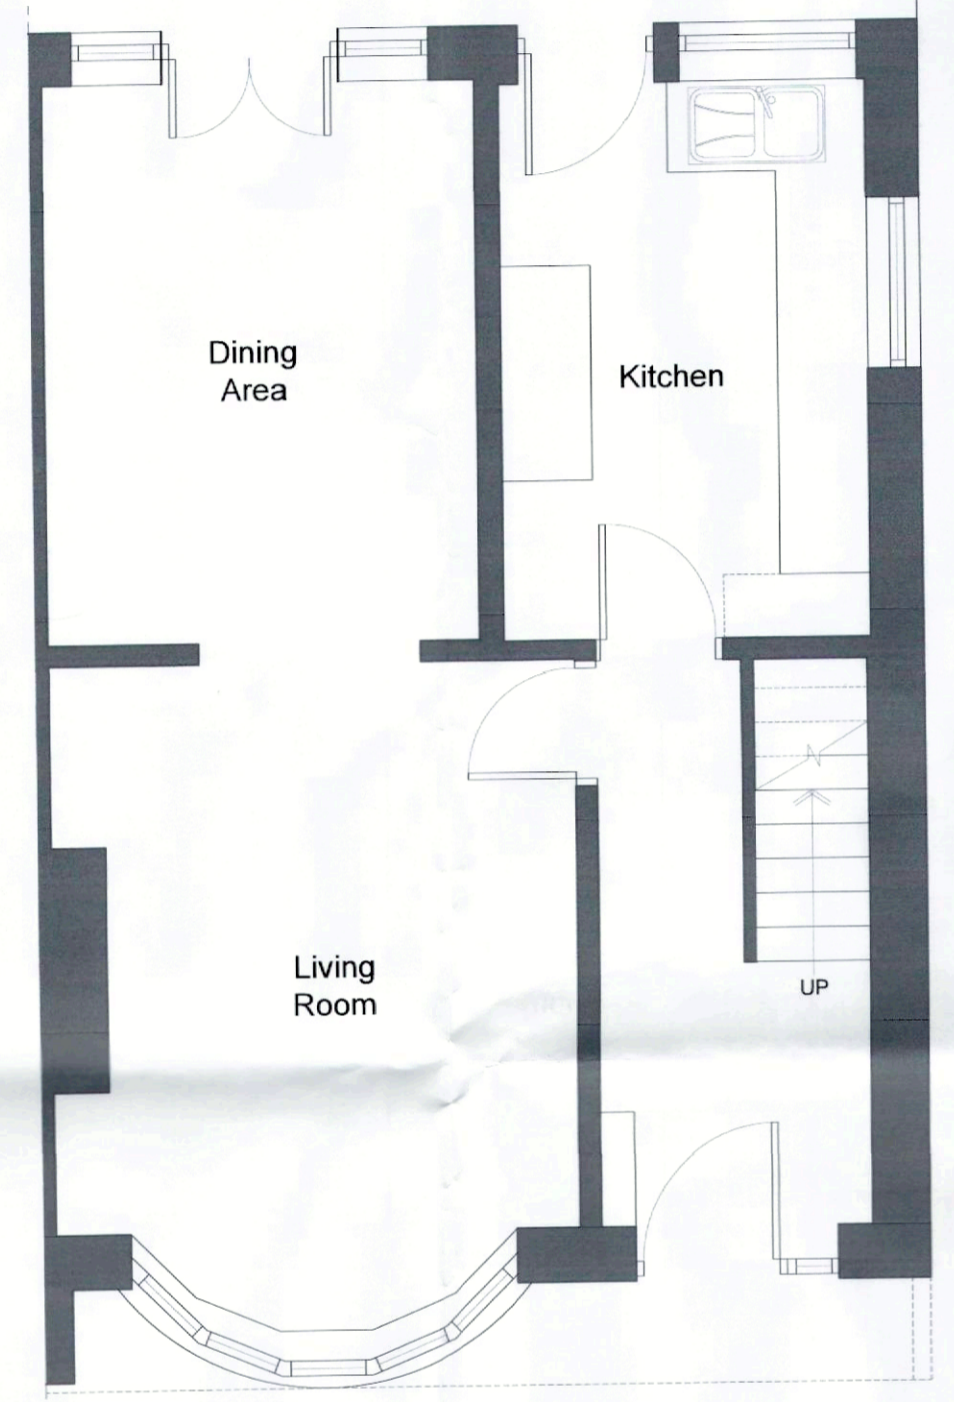


Existing Ground Floor Plan 1:50



Existing First Floor Plan 1:50

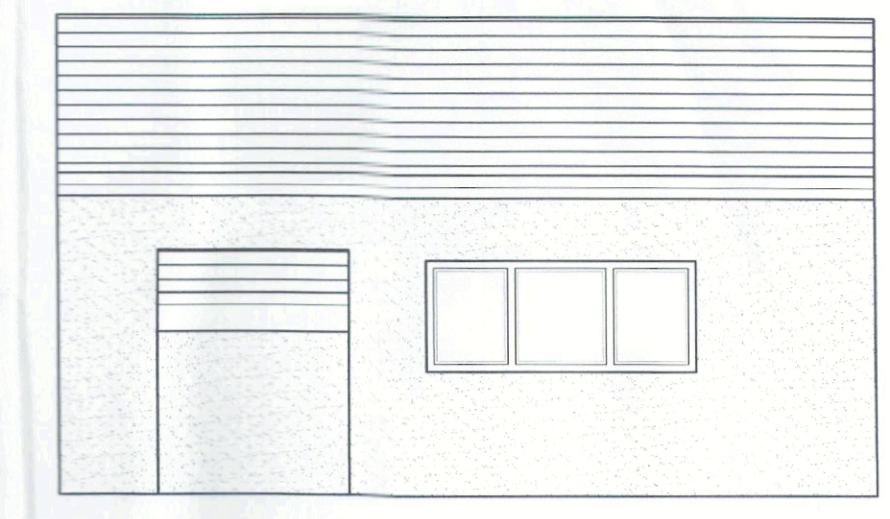


Existing Garage Side Elevation 1:50

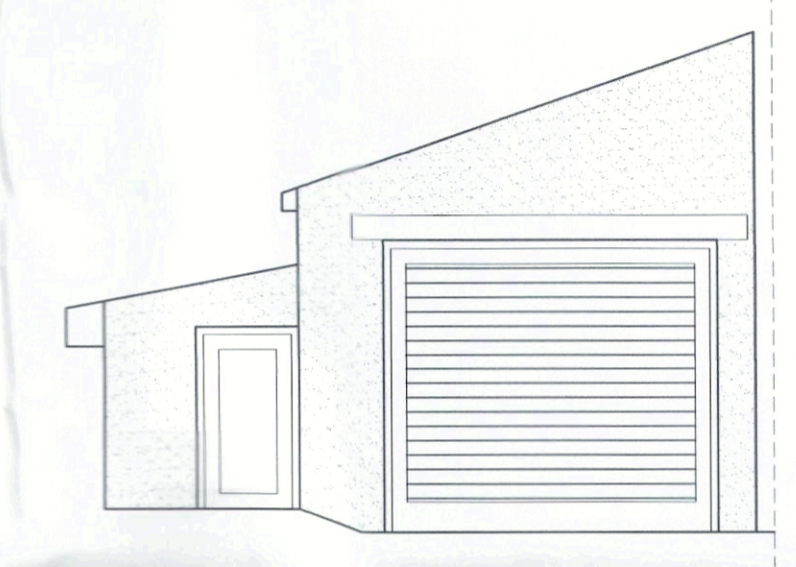

Existing Garage Front Elevation 1:50



Existing Front Elevation 1:50

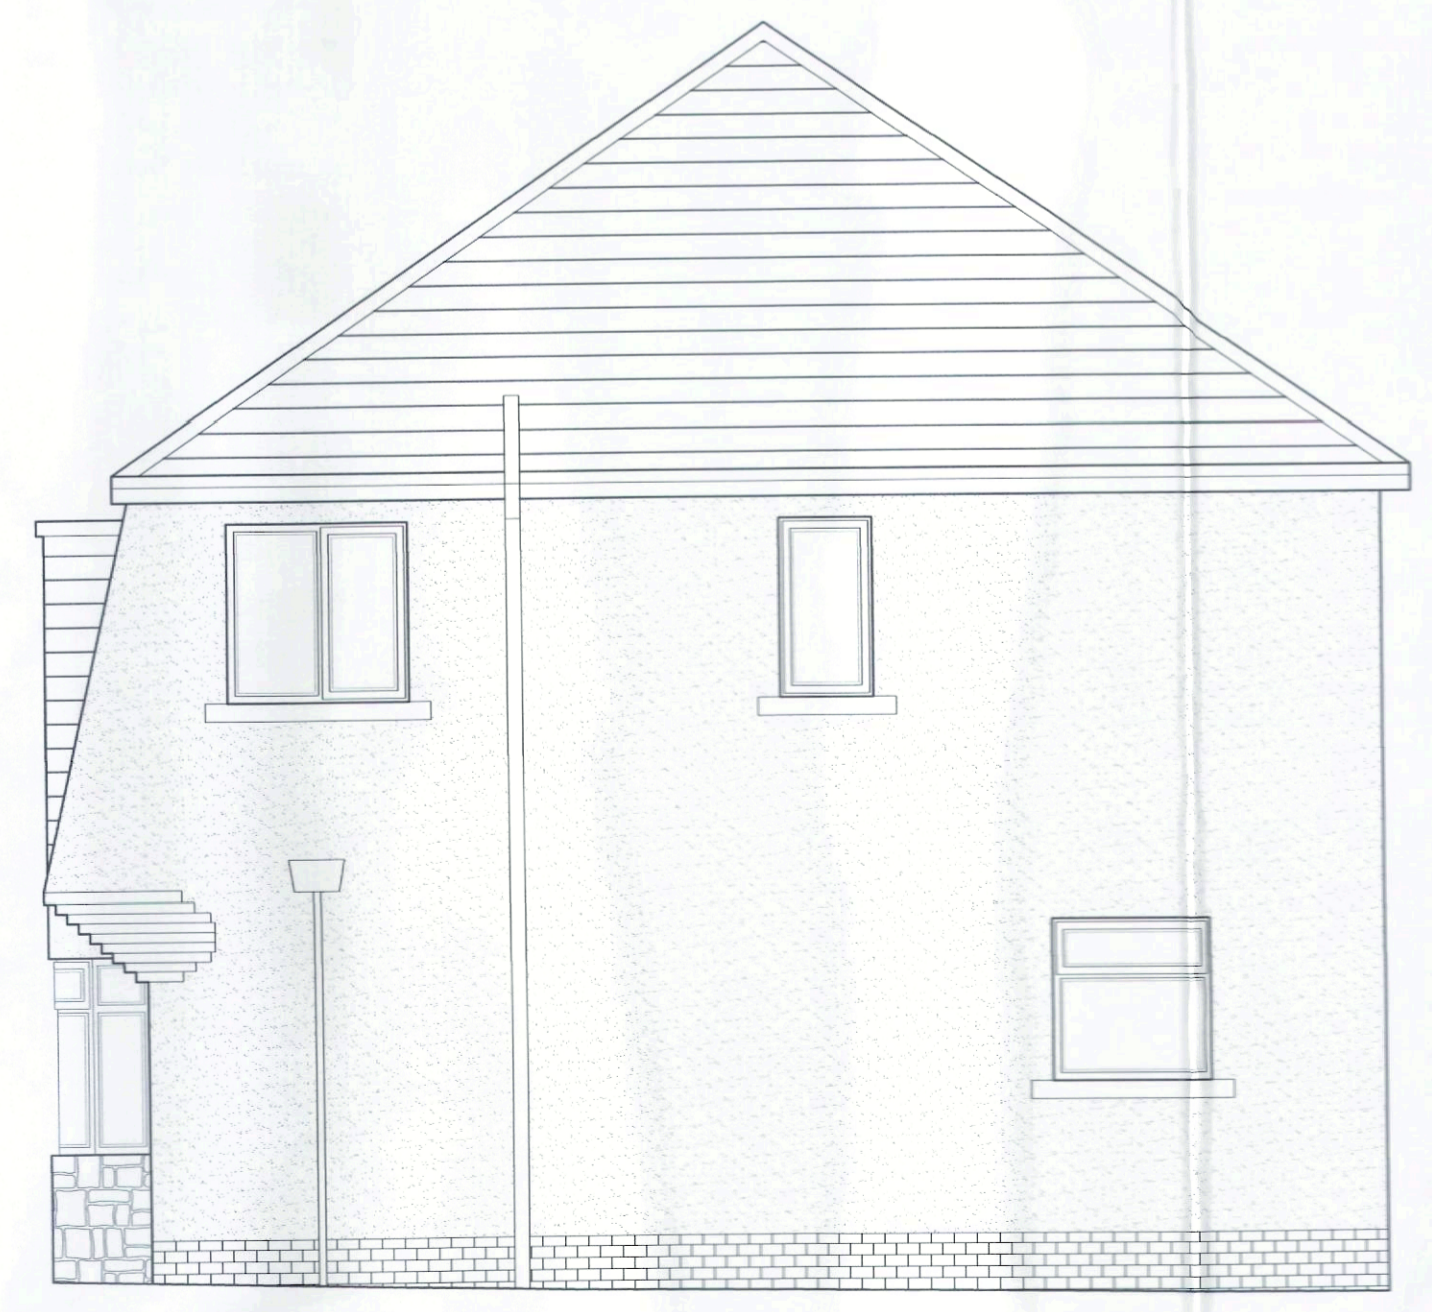

Existing Side Elevation 1:50



Existing Rear Elevation 1:50

Client  
Haworth & Davies

Job Title  
Extension and Alterations to  
11 Warwick Drive  
Clitheroe

Drawing Title  
Existing Plans and Elevations

Scale  
1:50 @ A1

Date  
Mar 2022

Drawn  
WJB

**spa**  
SUNDERLAND PEACOCK ARCHITECTS  
SUNDERLAND PEACOCK & ASSOCIATES LTD.  
HAZELMERE, PIMLICO ROAD, CLITHEROE  
LANCASHIRE, BB7 2AG  
T 01204 423178 F 01204 427328  
E info@sunderlandpeacock.com  
www.sunderlandpeacock.com

**6616 -E01**