


Proposed Ground Floor Plan



Proposed First Floor Plan

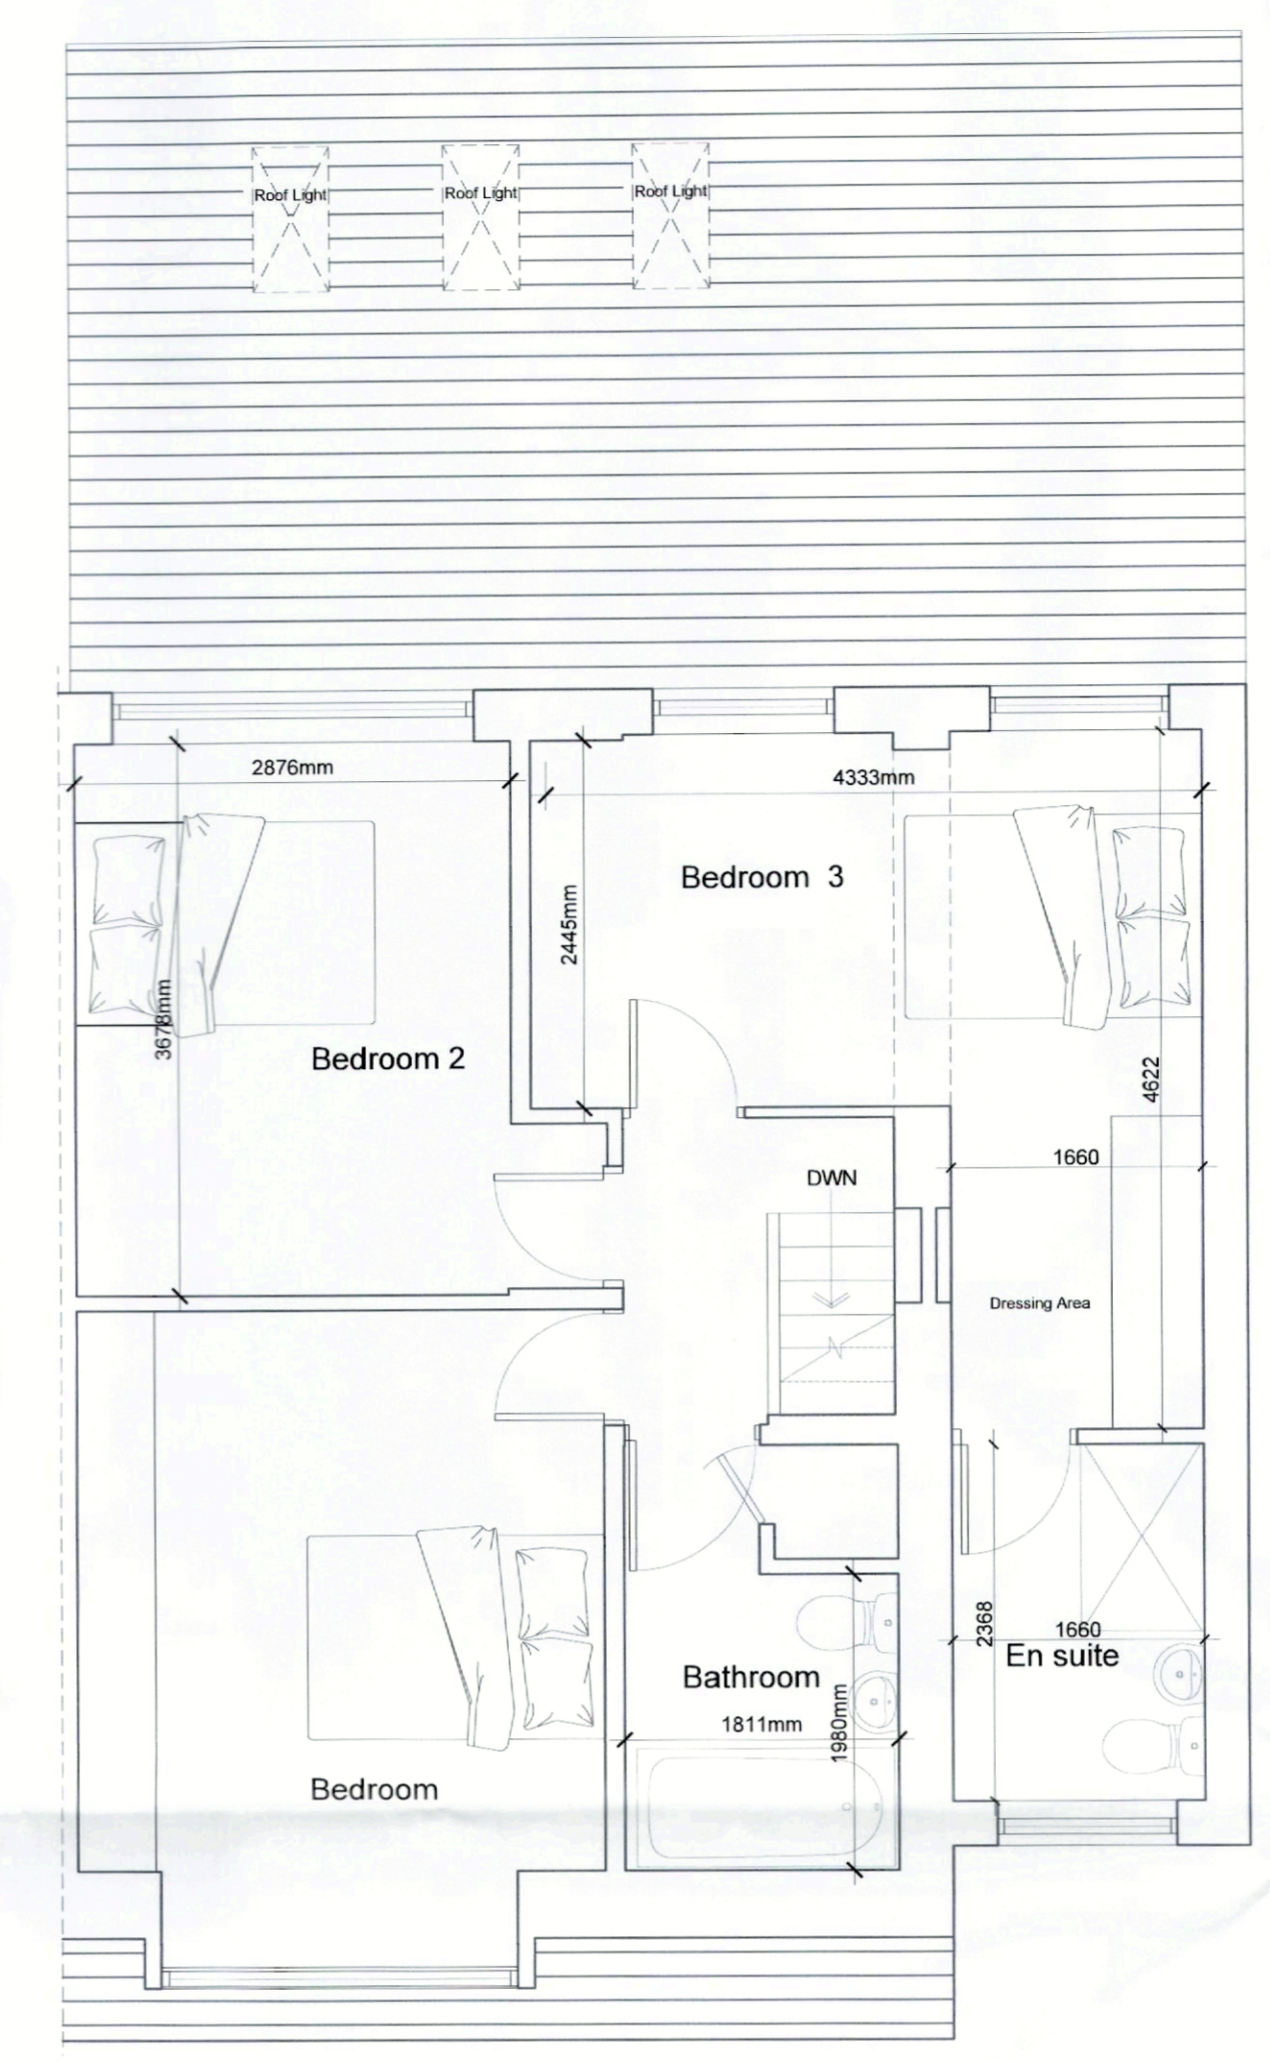

Proposed Front Elevation 1:50



Proposed Side Elevation 1:50



Proposed Rear Elevation 1:50

Interlocking Concrete Tile to Match Existing  
 Brickwork Plinth to Match Existing  
 Render Wall Finish to Match Existing

Velux Roof Lights  
 uPVC Windows and Doors Grey colour  
 Aluminium sliding Doors

Client: **Haworth & Davies**

Job Title: **Extension and Alterations to 11 Warwick Drive Clitheroe**

Drawing Title: **Proposed Plans and Elevations**

Scale: **1:50 @ A1** | Date: **Sept 2022** | Drawn: **LKR**

**spa**  
 SUNDLERLAND PEACOCK ARCHITECTS  
 SUNDLERLAND PEACOCK & ASSOCIATES LTD.  
 HAZLEMERIE, PRINCE ROAD, CLITHEROE,  
 LANCASHIRE, BB7 2AG  
 T: 01204 423178 F: 01204 437328  
 E: info@sunderlandpeacock.com  
 www.sunderlandpeacock.com

**6616 - P02**