
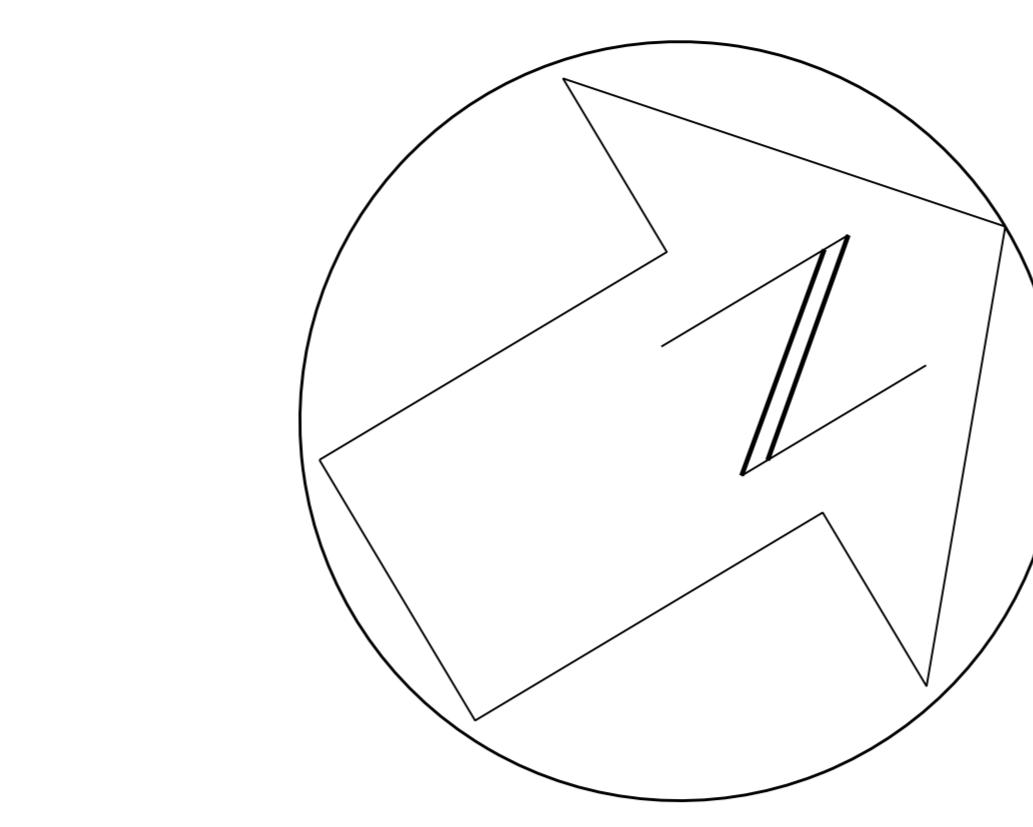


Proposed

Plan

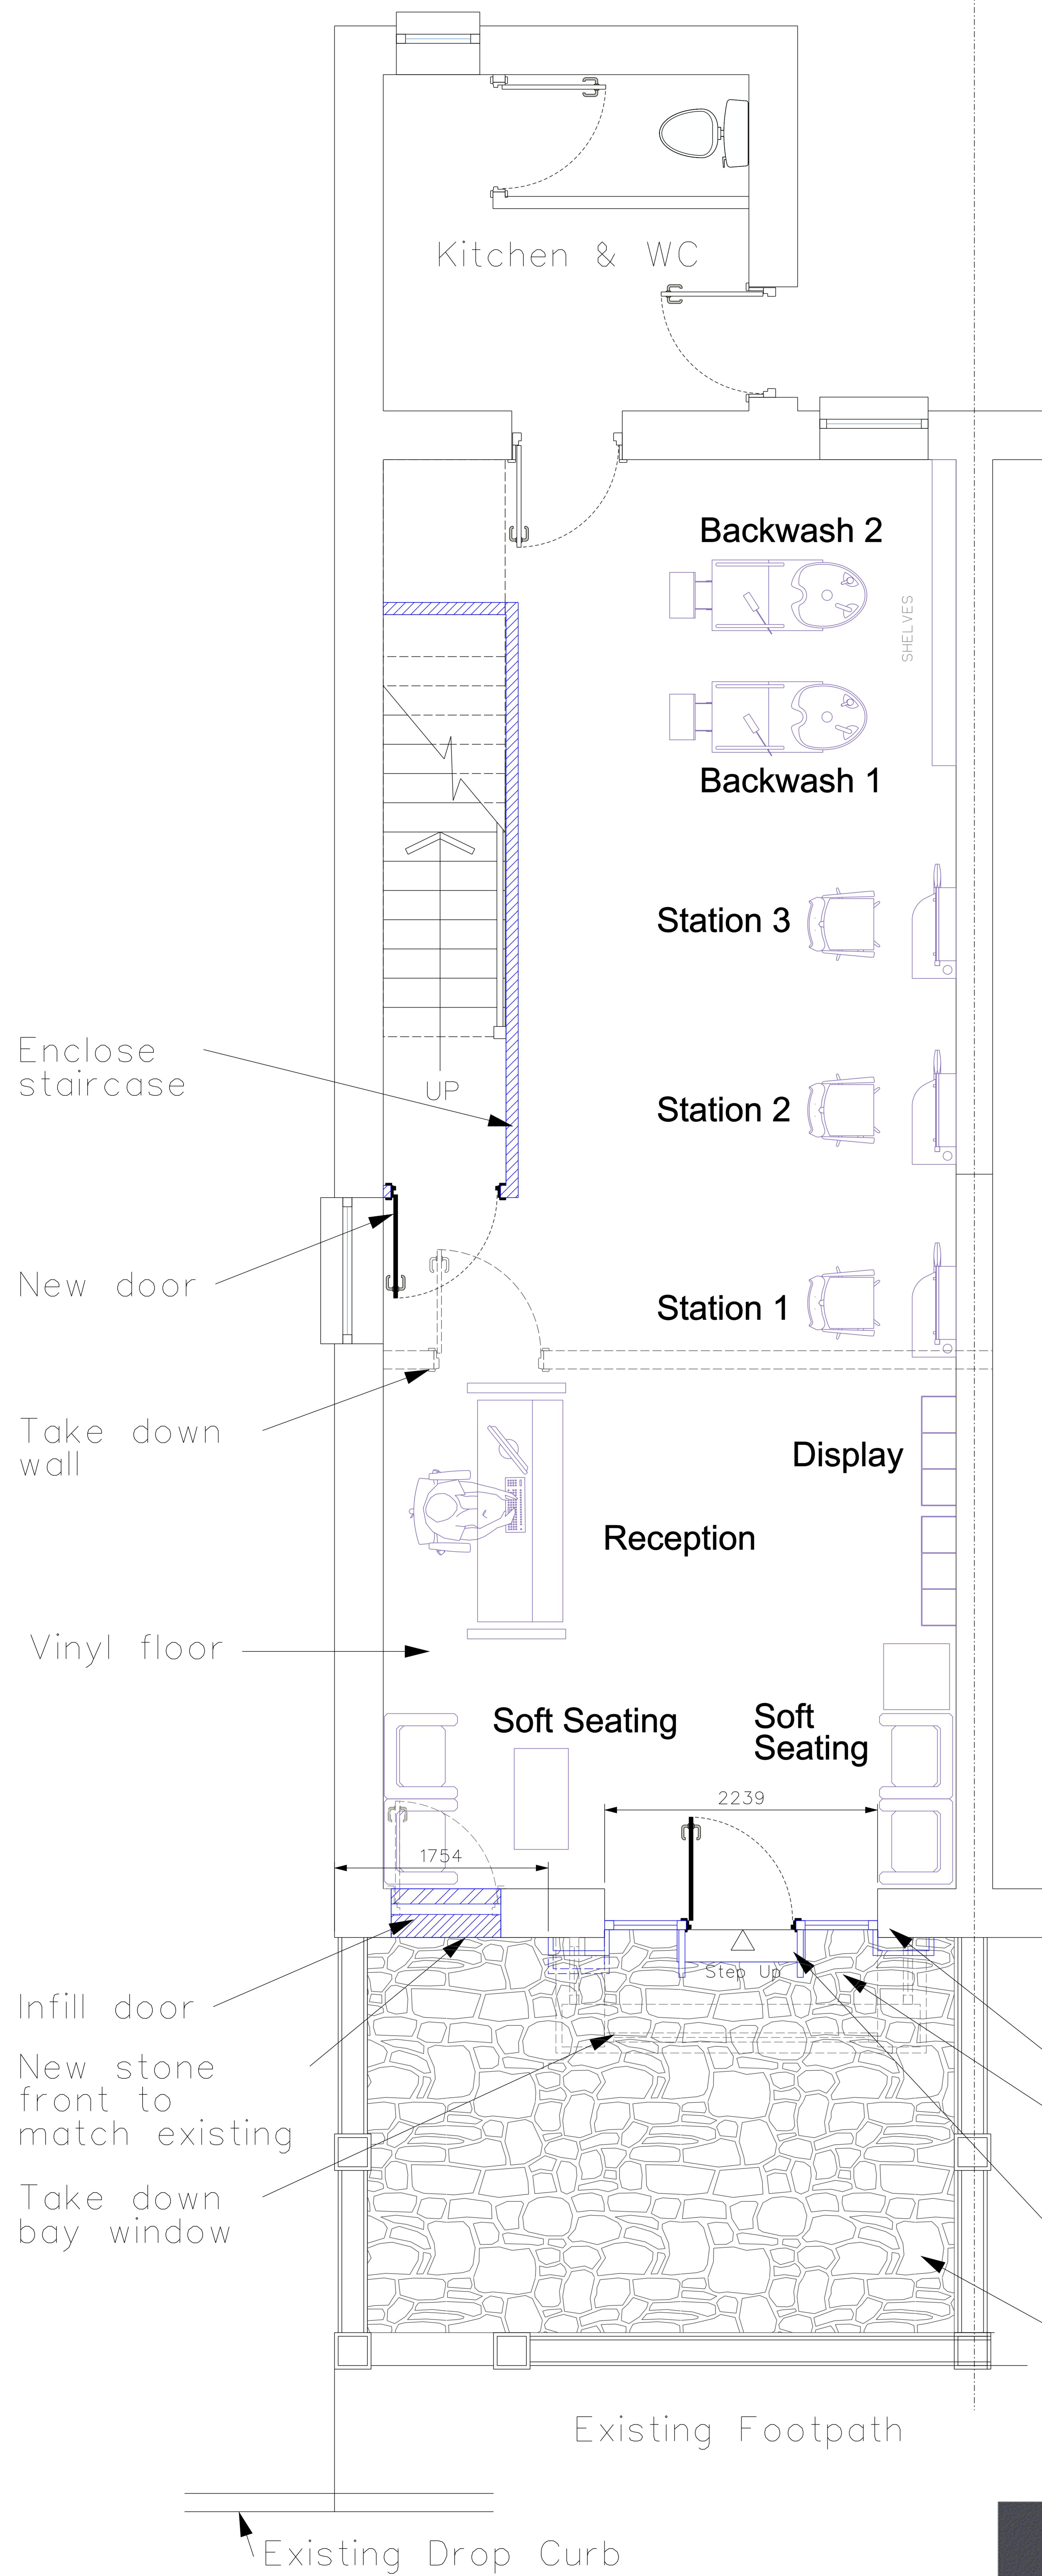

Existing Slate Roof

Paint existing window dark grey

Existing Stone Block Wall


Remove bay window and make good

New projecting frontage in marine ply or GRP sprayed Graphite Grey

Remove door and surround and make good with stone to match existing

Dark grey (graphite) feature columns

Graphite Grey double glazed windows and door

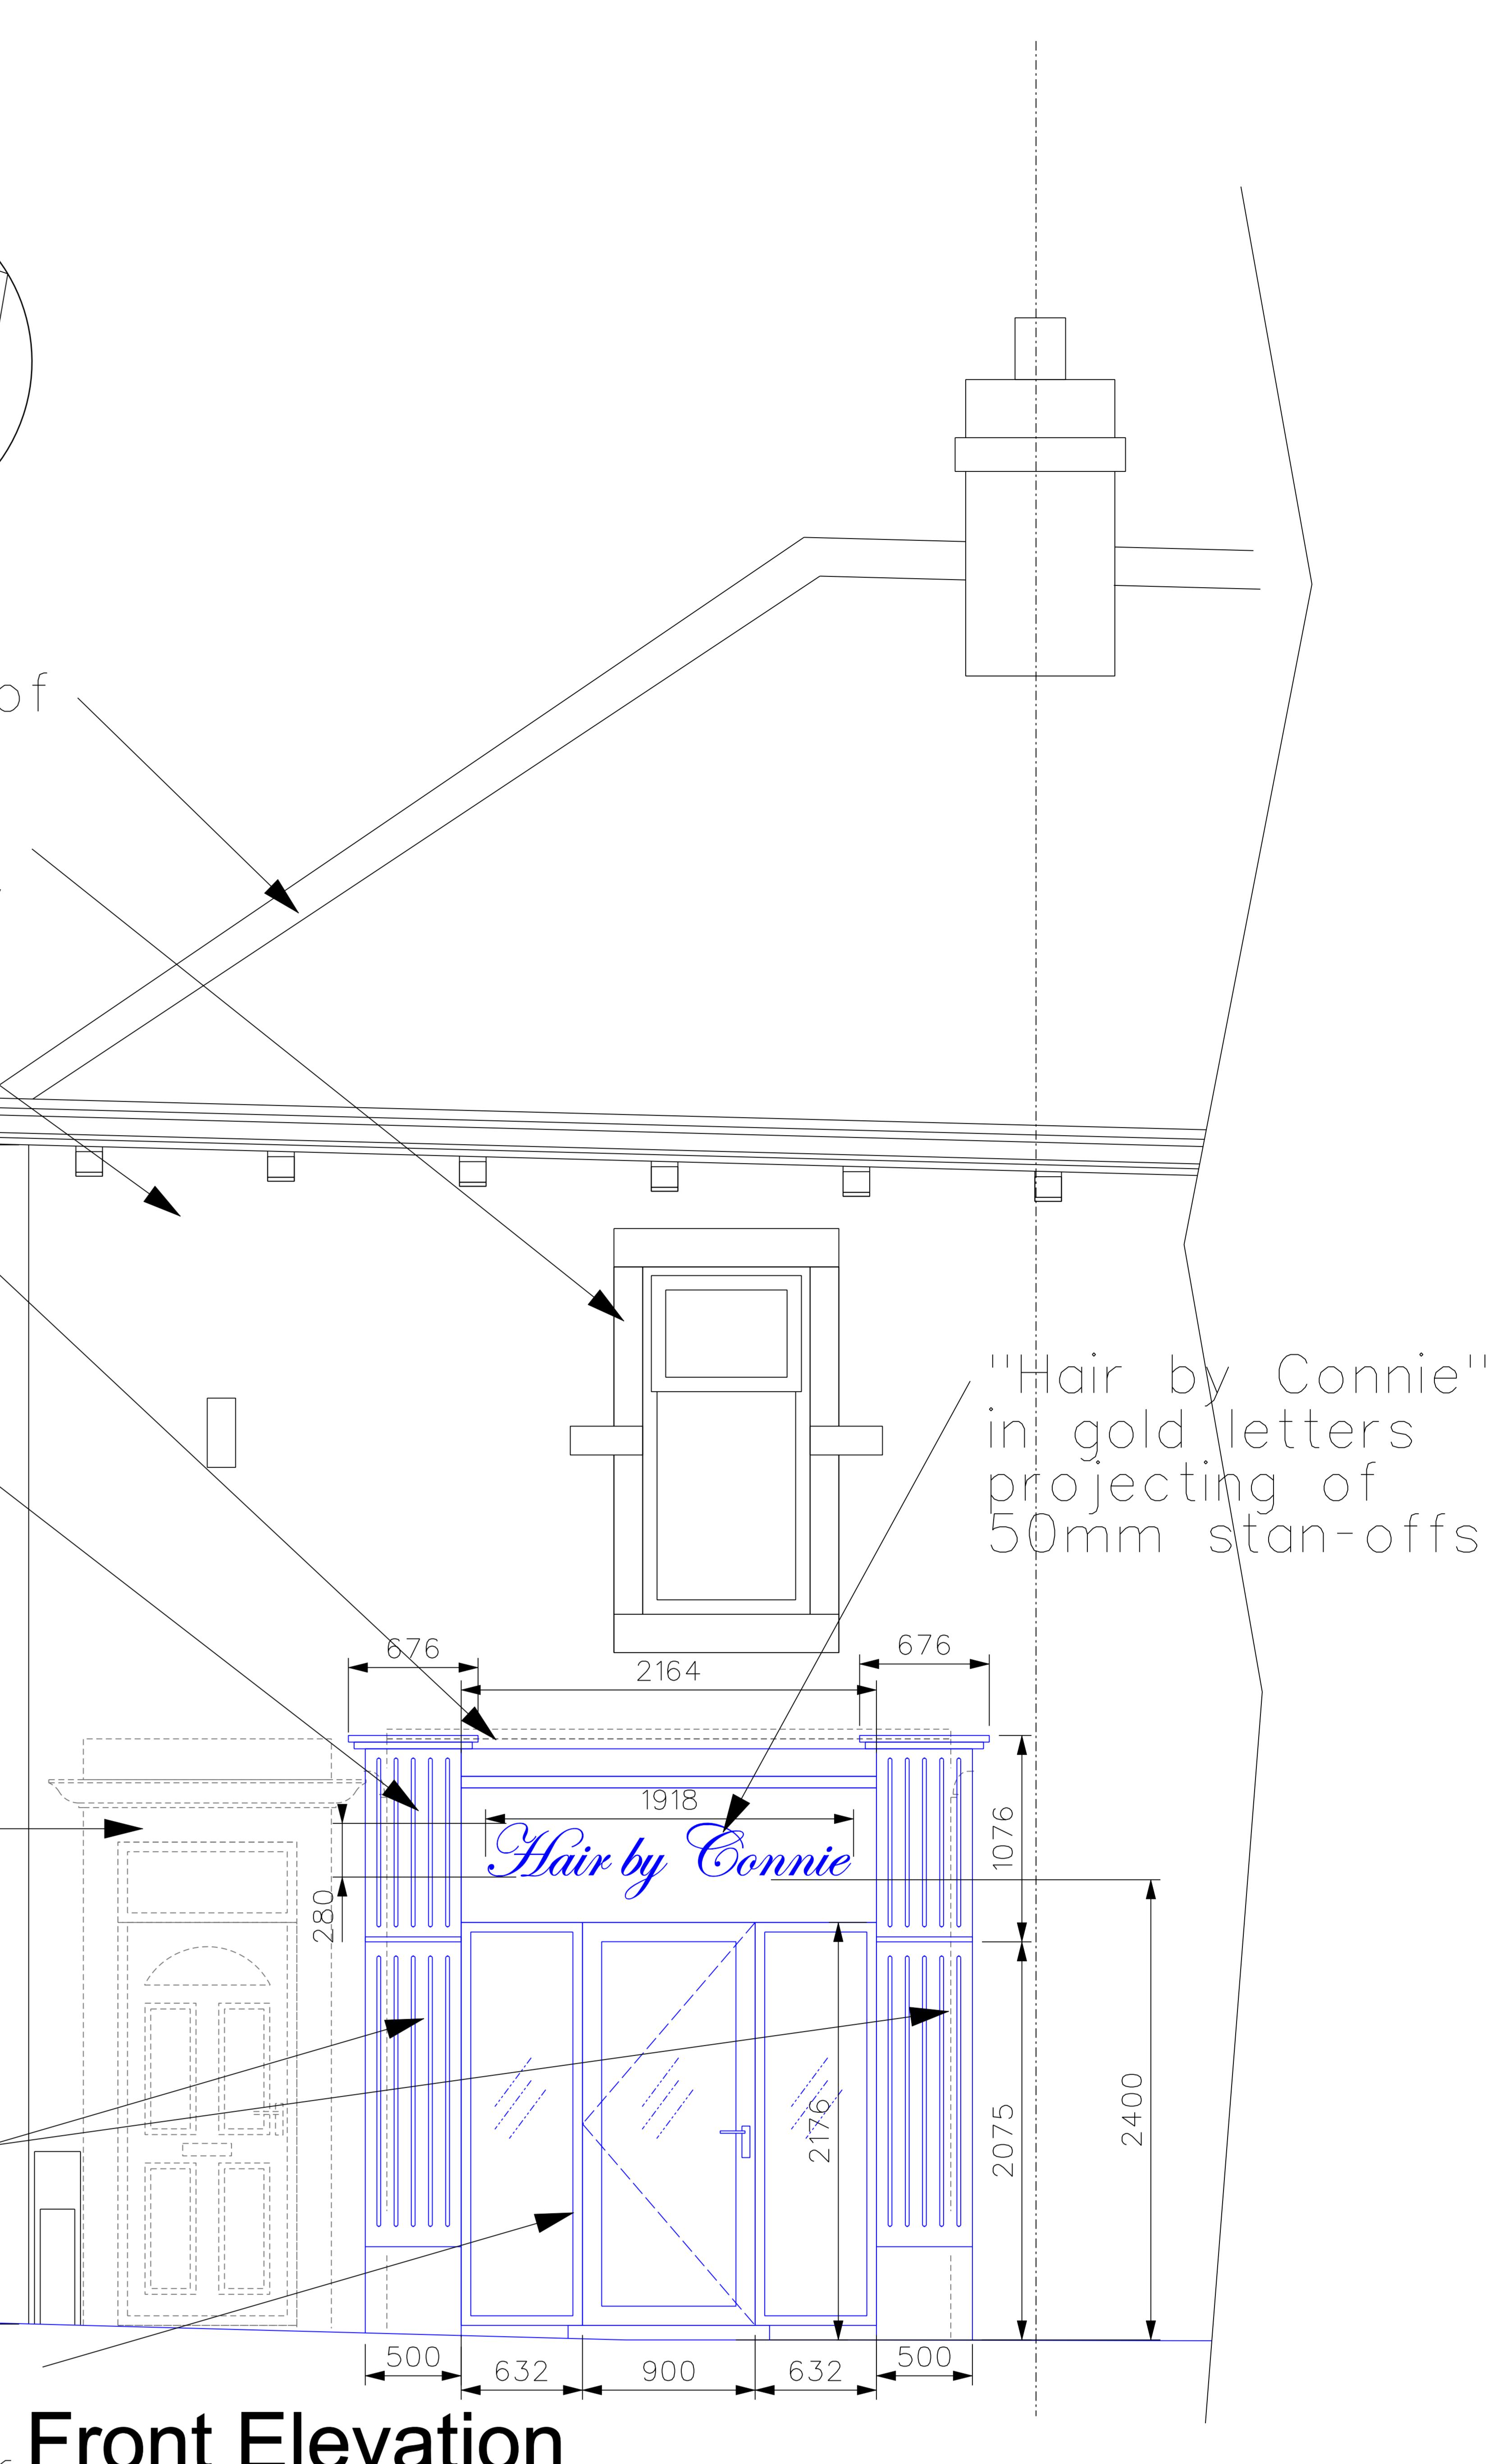


Front Elevation



Side Front Elevation

Colour of Frontage

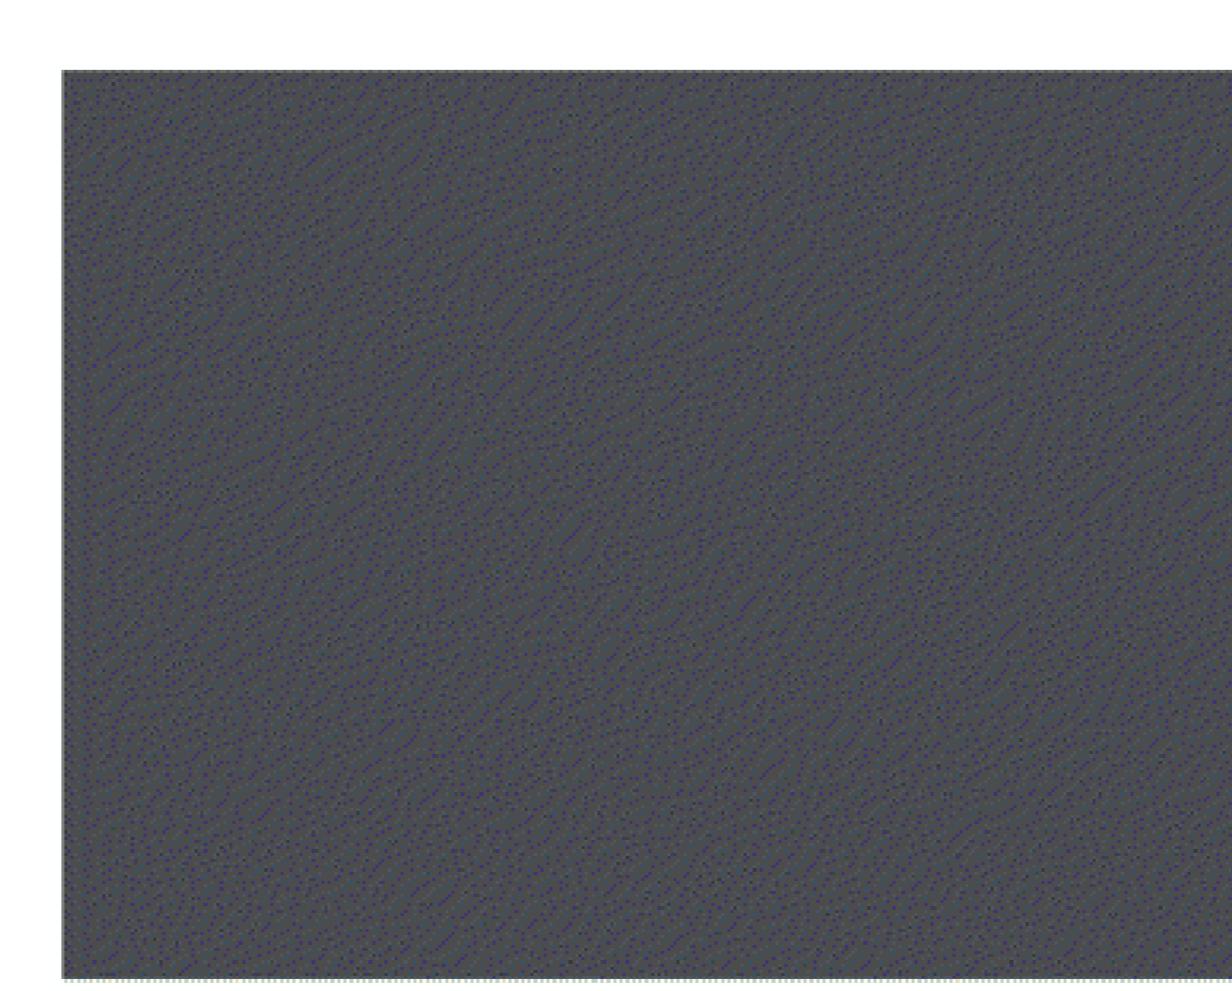

A666

0 1 2 3 4 5 METRES
SCALE 1:50

Client CONNIE GREENLEES
Title No. 9 WHALLEY ROAD, LANGHOE
Drawing No. 22X048-002 Revision/Issue no. A Date 11/09/22
Scale & Sheet Size 1:50 @ A2 Drawn by AWJ
Xpressive Interiors Ltd.
26 Sunnyside Ave
Walshe
Blackburn
Lancs
BB1 9LW
T. 07970 216711 F. 01254 919401
E. sales@xpressiveinteriors.co.uk www.xpressiveinteriors.co.uk



THIS DRAWING/DESIGN IS THE SOLE COPYRIGHT OF XPRESSIVE INTERIORS LIMITED AND MAY NOT BE COPIED OR REPRODUCED WITHOUT CONSENT.
THIS DRAWING IS ALSO AVAILABLE ON DISKETTE OR BY EMAIL.
PLEASE CONTACT THE ABOVE OFFICE ON 07970 216711 FOR FURTHER DETAILS.

Issue '0' indicates for information and draft purposes only.