


This drawing is to be read in conjunction with all relevant Architect, consultants' and specialists' drawings and specifications. The Architect is to be notified of any discrepancies before proceeding. Do not scale from this drawing. All dimensions and levels are to be checked on site. This drawing is subject to copyright. All work carried out before Planning and Building Permission has been granted is at the contractor/clients risk.

Note: proposed drawing based on OS dwg information. All illustrated dimensions are approximate and all site dimensions are to be checked on site and subject to site survey.

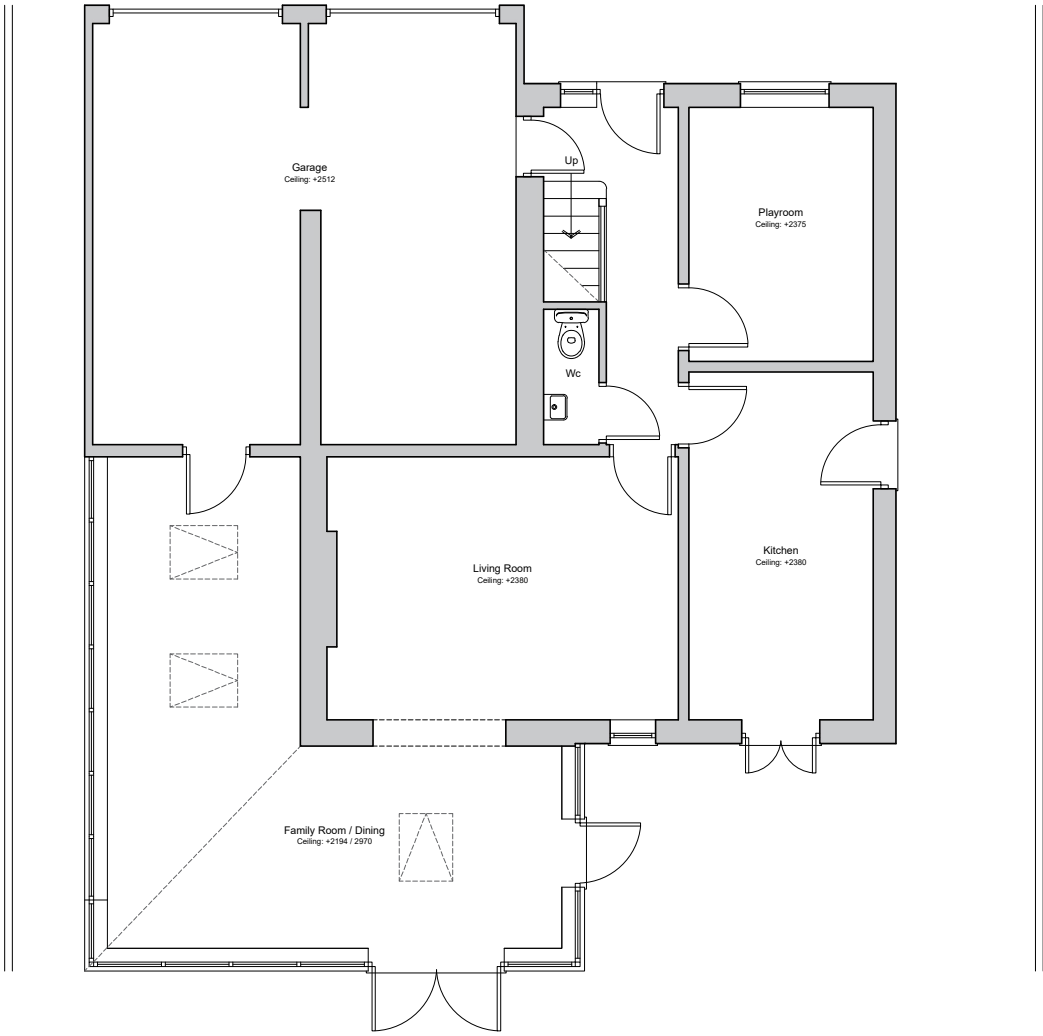

Existing Ground Floor Plan Scale 1:100




Existing North West Facing Elevation Scale 1:100



Existing South West Facing Elevation Scale 1:100



Existing South East Facing Elevation Scale 1:100

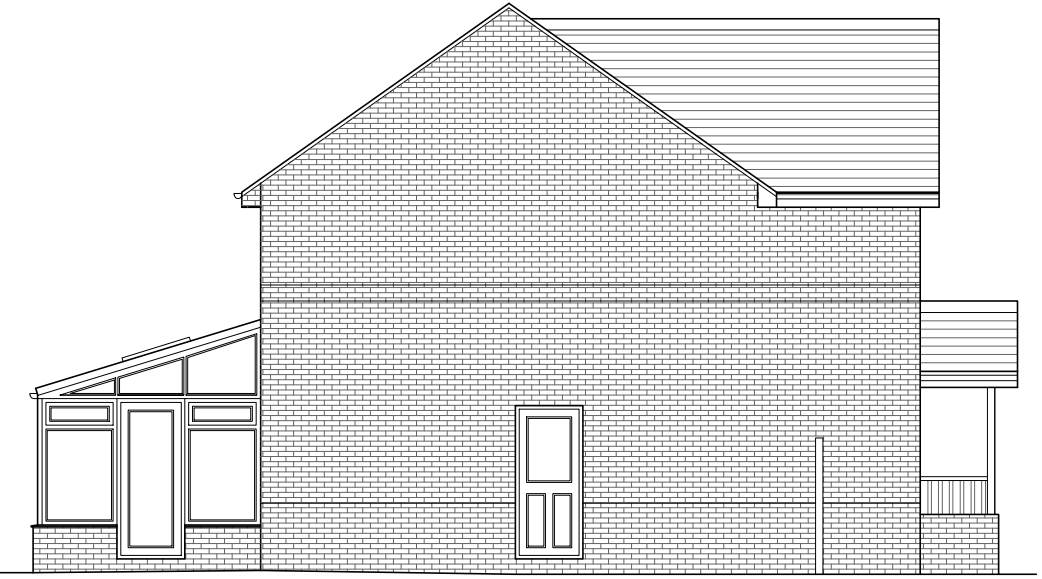

Existing North East Facing Elevation Scale 1:100

A 25.08.2022 North west elevation added and sheet size amended BWT

Client
Mr and Mrs Long

Job Title
**Proposed Extensions and Alterations to
38 Hawthorne Place
Clitheroe**

Drawing Title		
Existing Plans and Elevations		
Scale 1:100 @ A2	Date August 2022	Drawn BWT

spa
SUNDERLAND PEACOCK ARCHITECTS
SUNDERLAND PEACOCK & ASSOCIATES LTD.
HAZELMERE, PINLICO ROAD, CLITHEROE
LANCASHIRE, BB7 2AG
T 01200 423178 F 01200 427328
E info@sunderlandpeacock.com
www.sunderlandpeacock.com



6725 -E01	REV A
------------------	-----------------