



EXISTING NORTH ELEVATION Scale 1:100


EXISTING WEST ELEVATION Scale 1:100

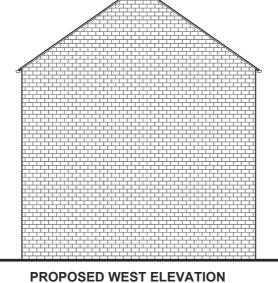



Scale 1:100

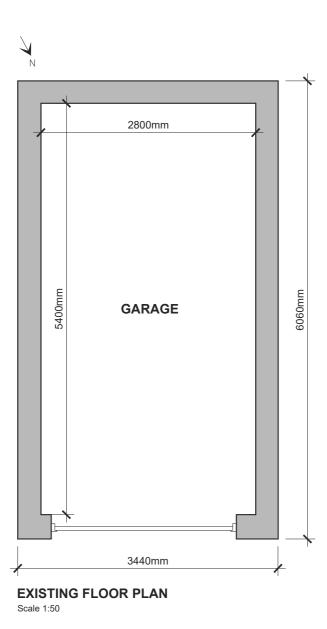

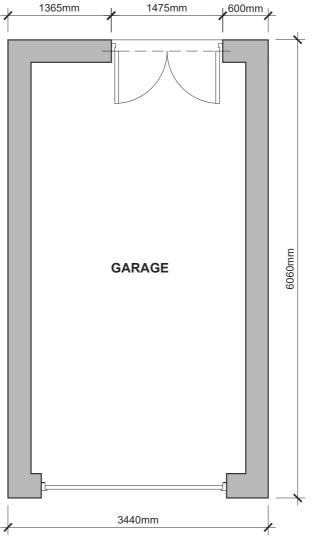





T 01254 800975 E info@ribblevalleyarchitecture.co.uk

CIAT CHARTERED PRACTICE

This drawing is to be read in conjunction with all relevant designers, consultants and specialists drawings and specifications. The designer is to be notified of any discrepancies before proceeding. Do not scale from this drawing. All dimensions and levels are to be checked on site. All work carried out before planning and building regulation approval is obtained is at the contractor/clients risk. This drawing is subject to copyright.

A PRG Revised following client 30.11.2022 consultation





PROPOSED SOUTH ELEVATION Scale 1:100



Mapping contents © Crown copyright and database rights 2022 Ordnance Survey 100035207

BLOCK PLAN Scale 1:500

							no. by revision	date
CLIENT	PROJECT	DRAWING TITLE	DATE	DRAWN	SCALE	SHEET	DRAWING NO.	REVISION
Mr and Mrs Weldon	No.6 Nab View Whalley Lancashire	Garage Alterations Existing and Proposed Plans and Elevations	September 2022	P.Gudgeon	1:50, 1:100, 1:500	A2	2257 - P01	Α