



This drawing is to be read in conjunction with all relevant Architect, consultants' and specialist drawings and specifications. The Architect is to be notified of any discrepancies before proceeding. Do not scale from this drawing. All dimensions and levels are to be checked on site. This drawing is subject to copyright. All work carried out before Planning and Building Permission has been granted is at the contractor/client's risk.

Note: proposed drawing based on OS dwg information. All illustrated dimensions are approximate and all site dimensions are to be checked on site and subject to site survey.


1:50 Scale

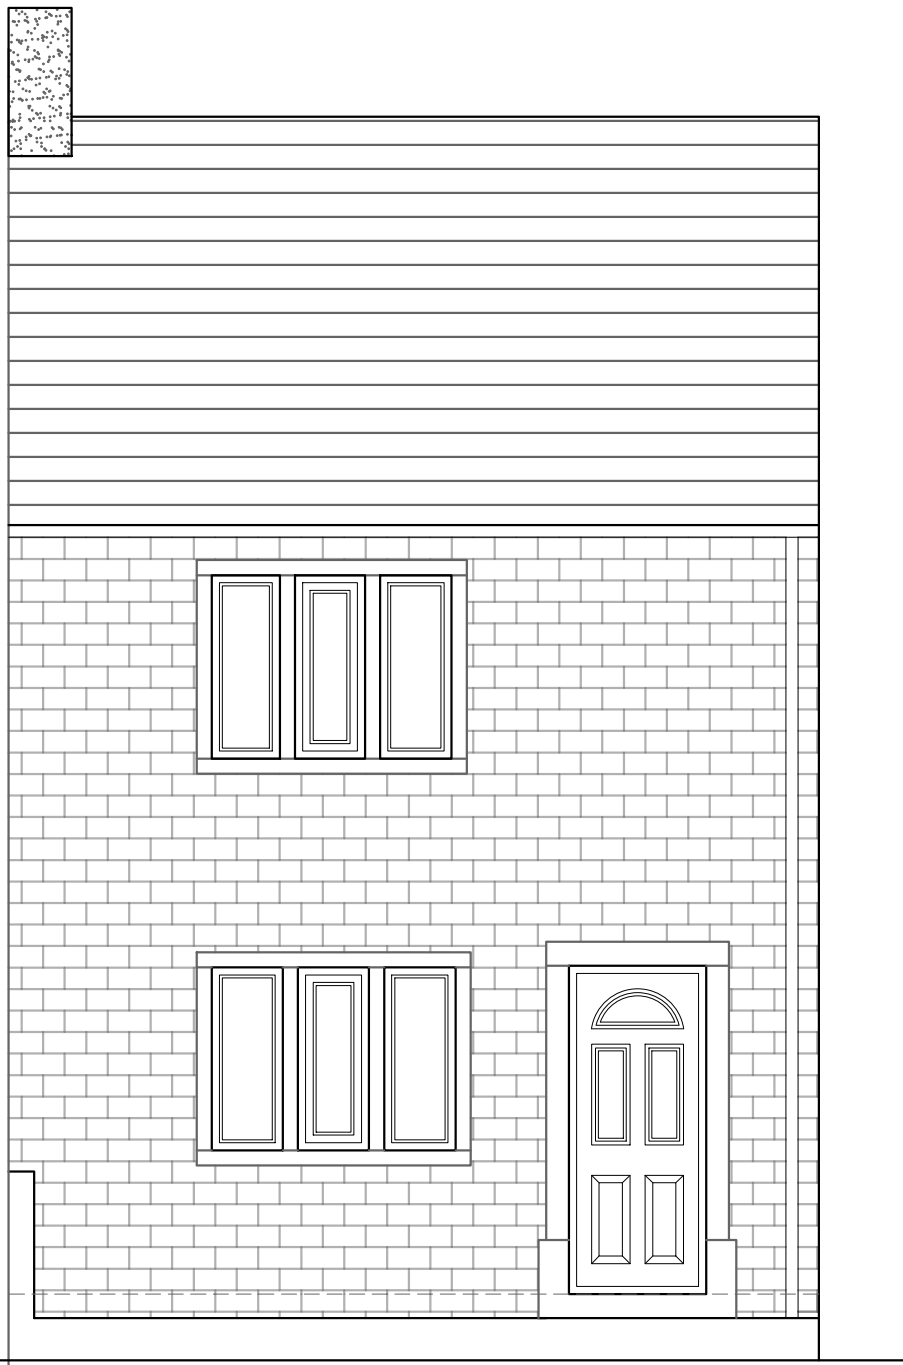



EXISTING SOUTH FACING ELEVATION SCALE 1:50

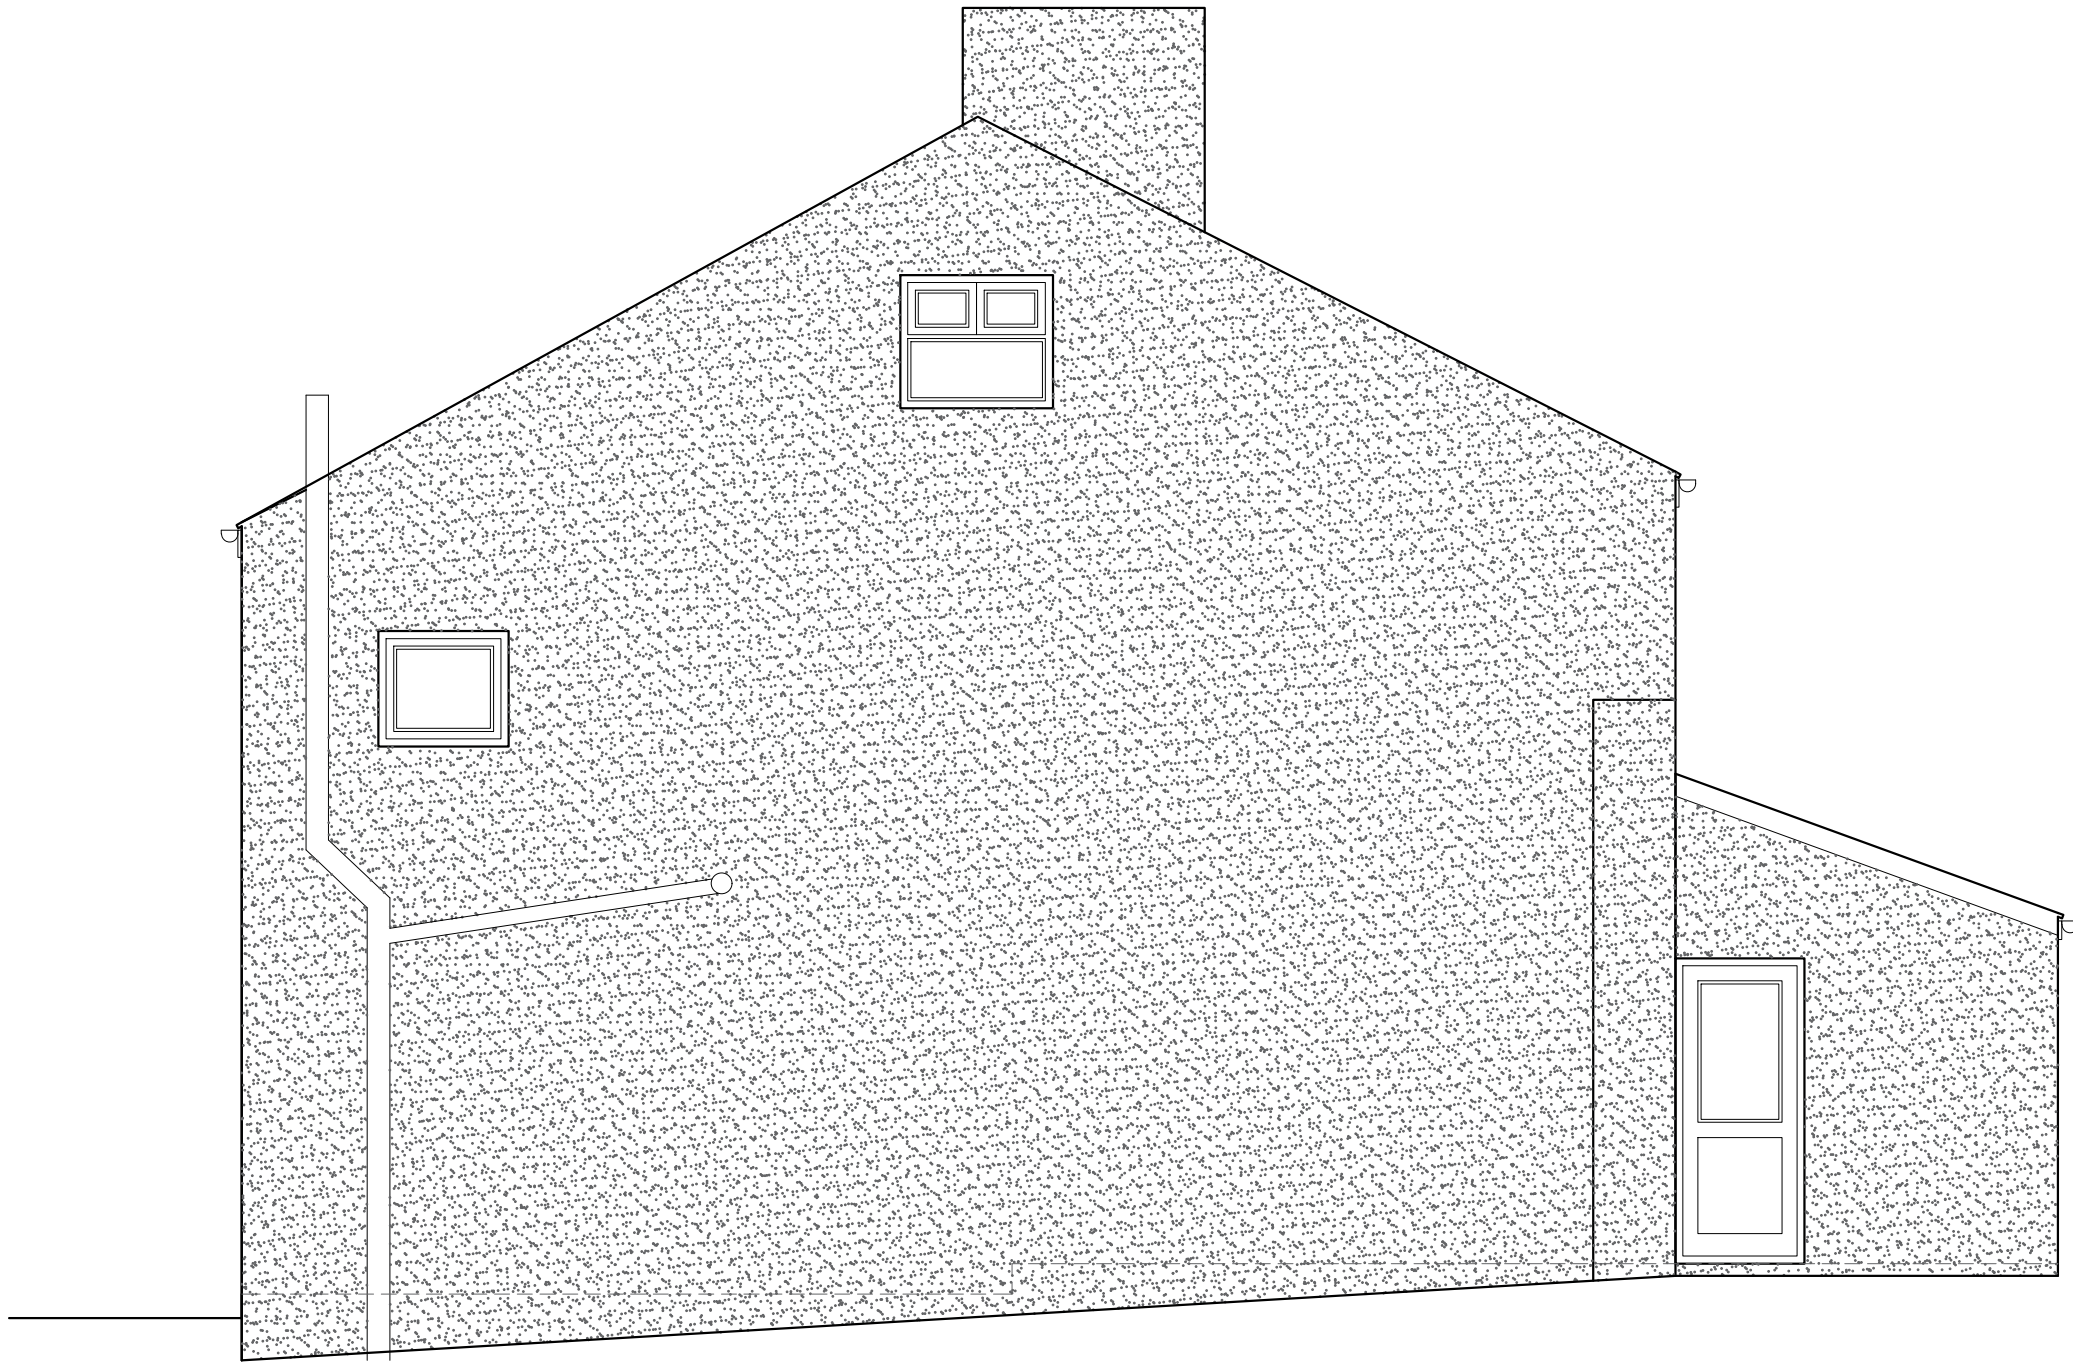


EXISTING EAST FACING ELEVATION SCALE 1:50

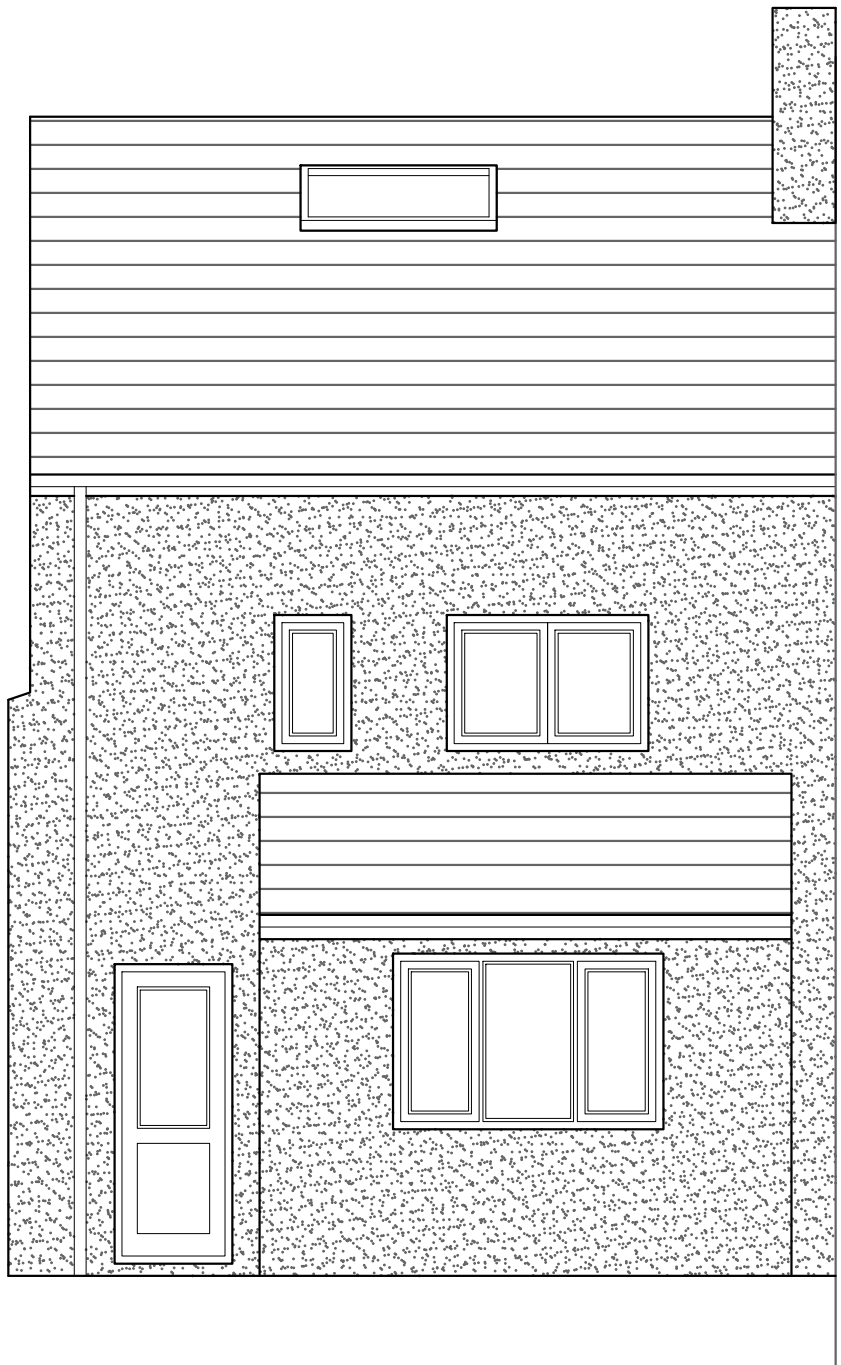


EXISTING NORTH FACING ELEVATION SCALE 1:50

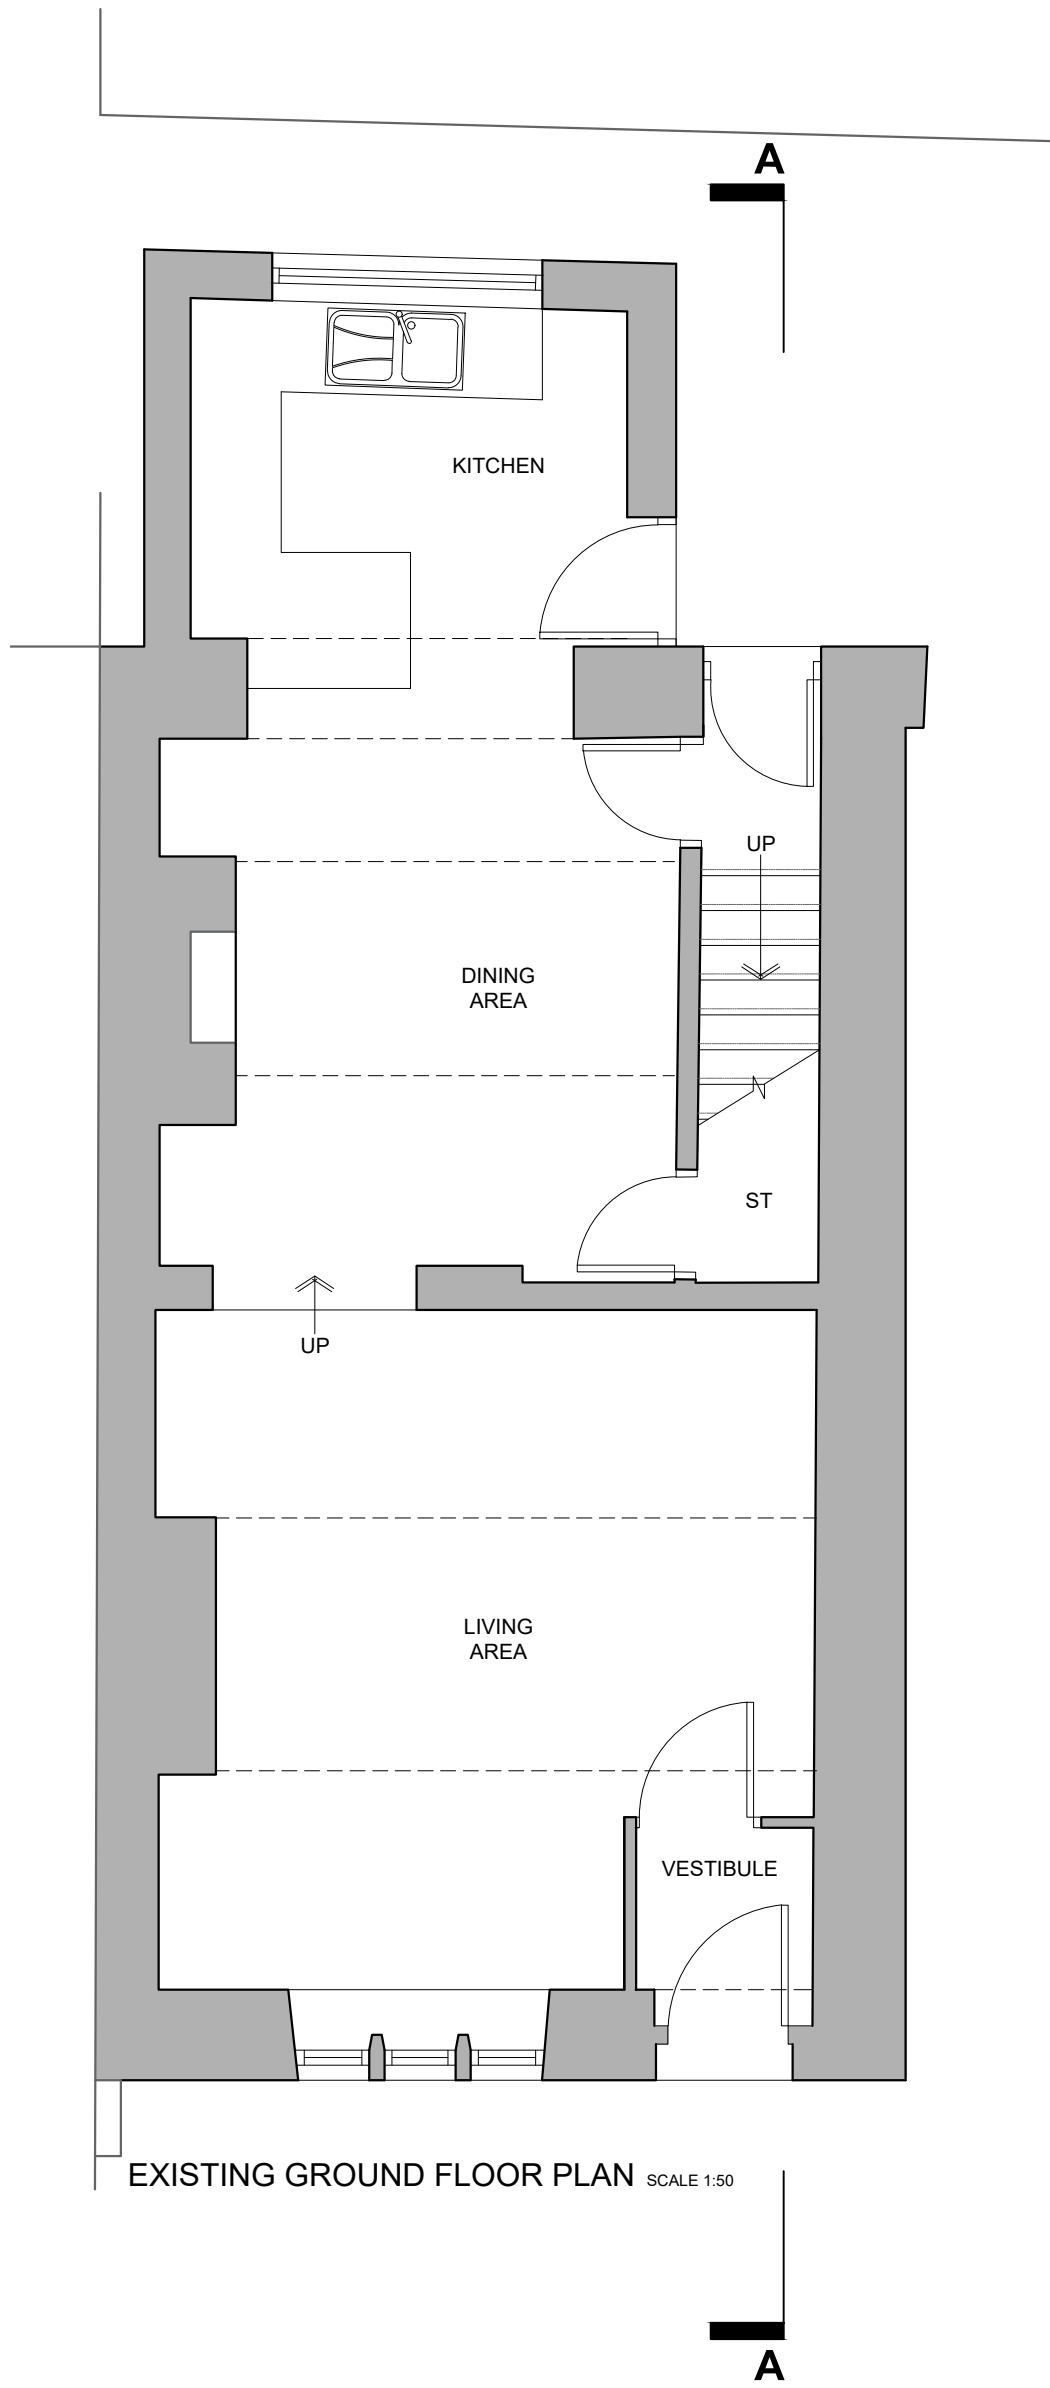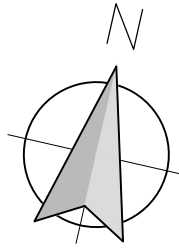


EXISTING GROUND FLOOR PLAN SCALE 1:50

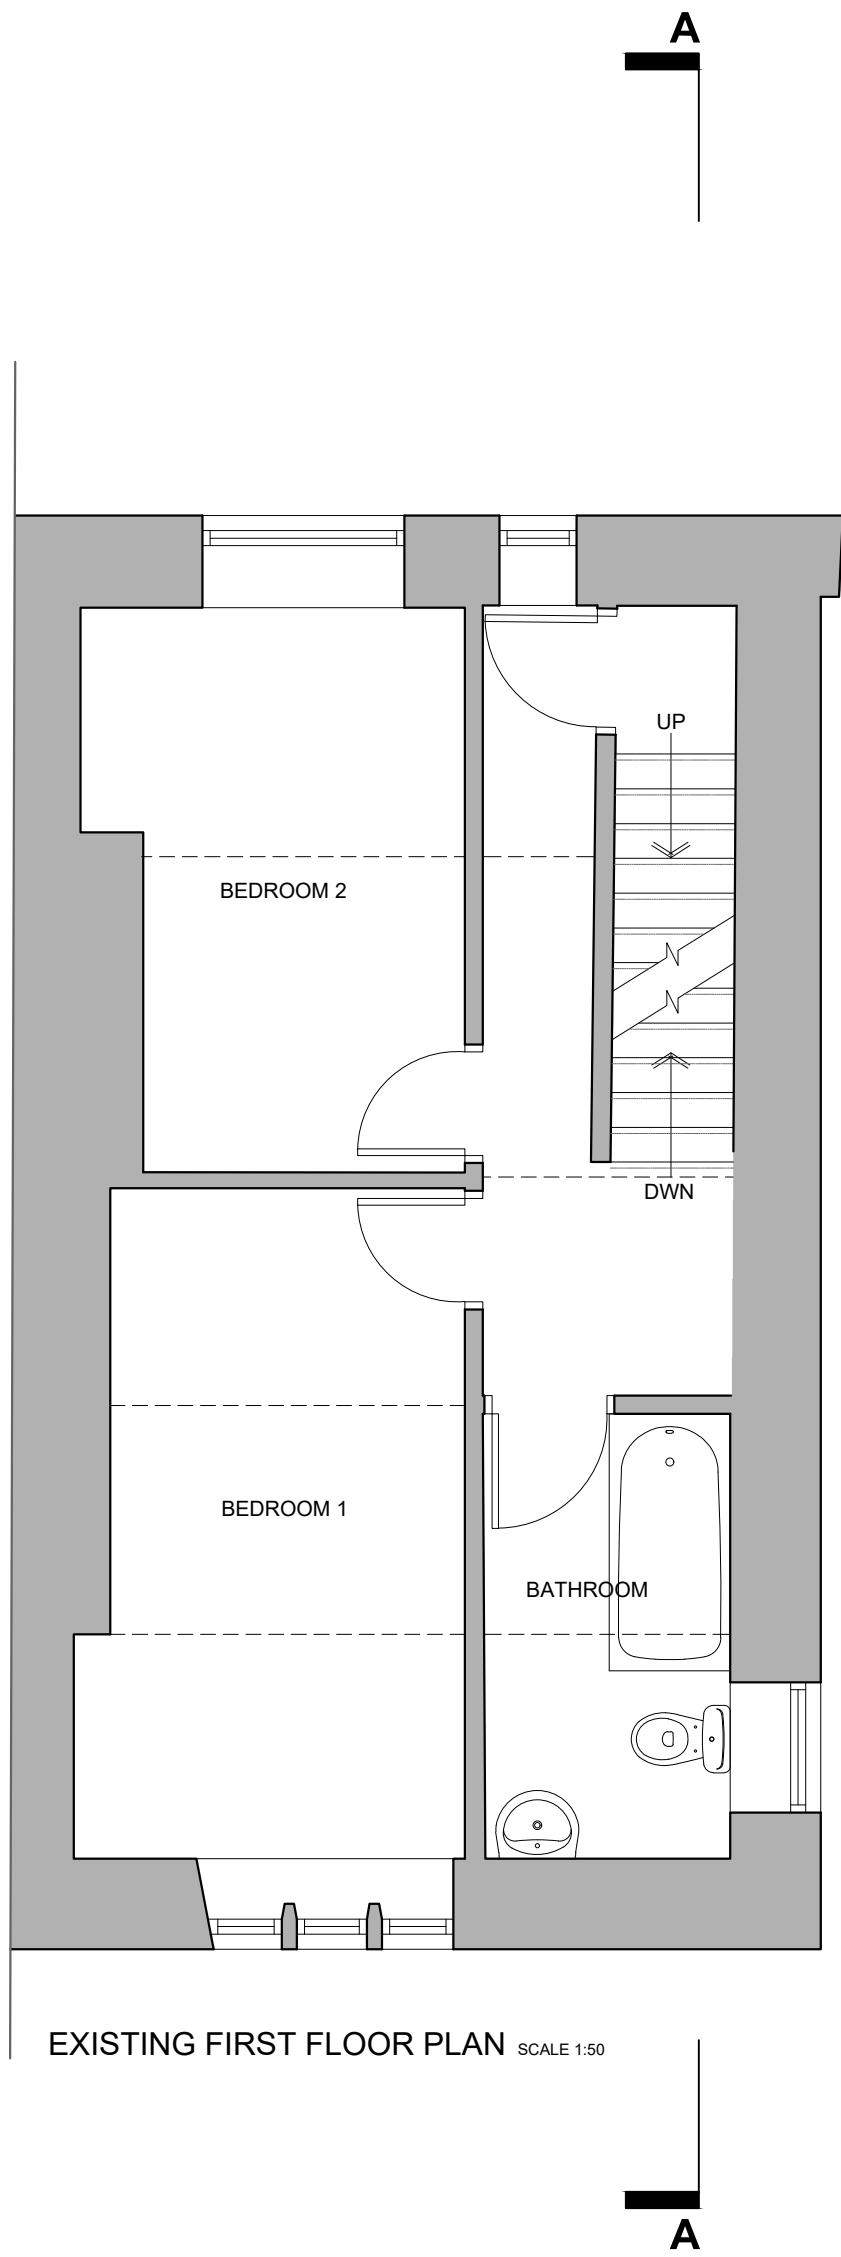

EXISTING FIRST FLOOR PLAN SCALE 1:50

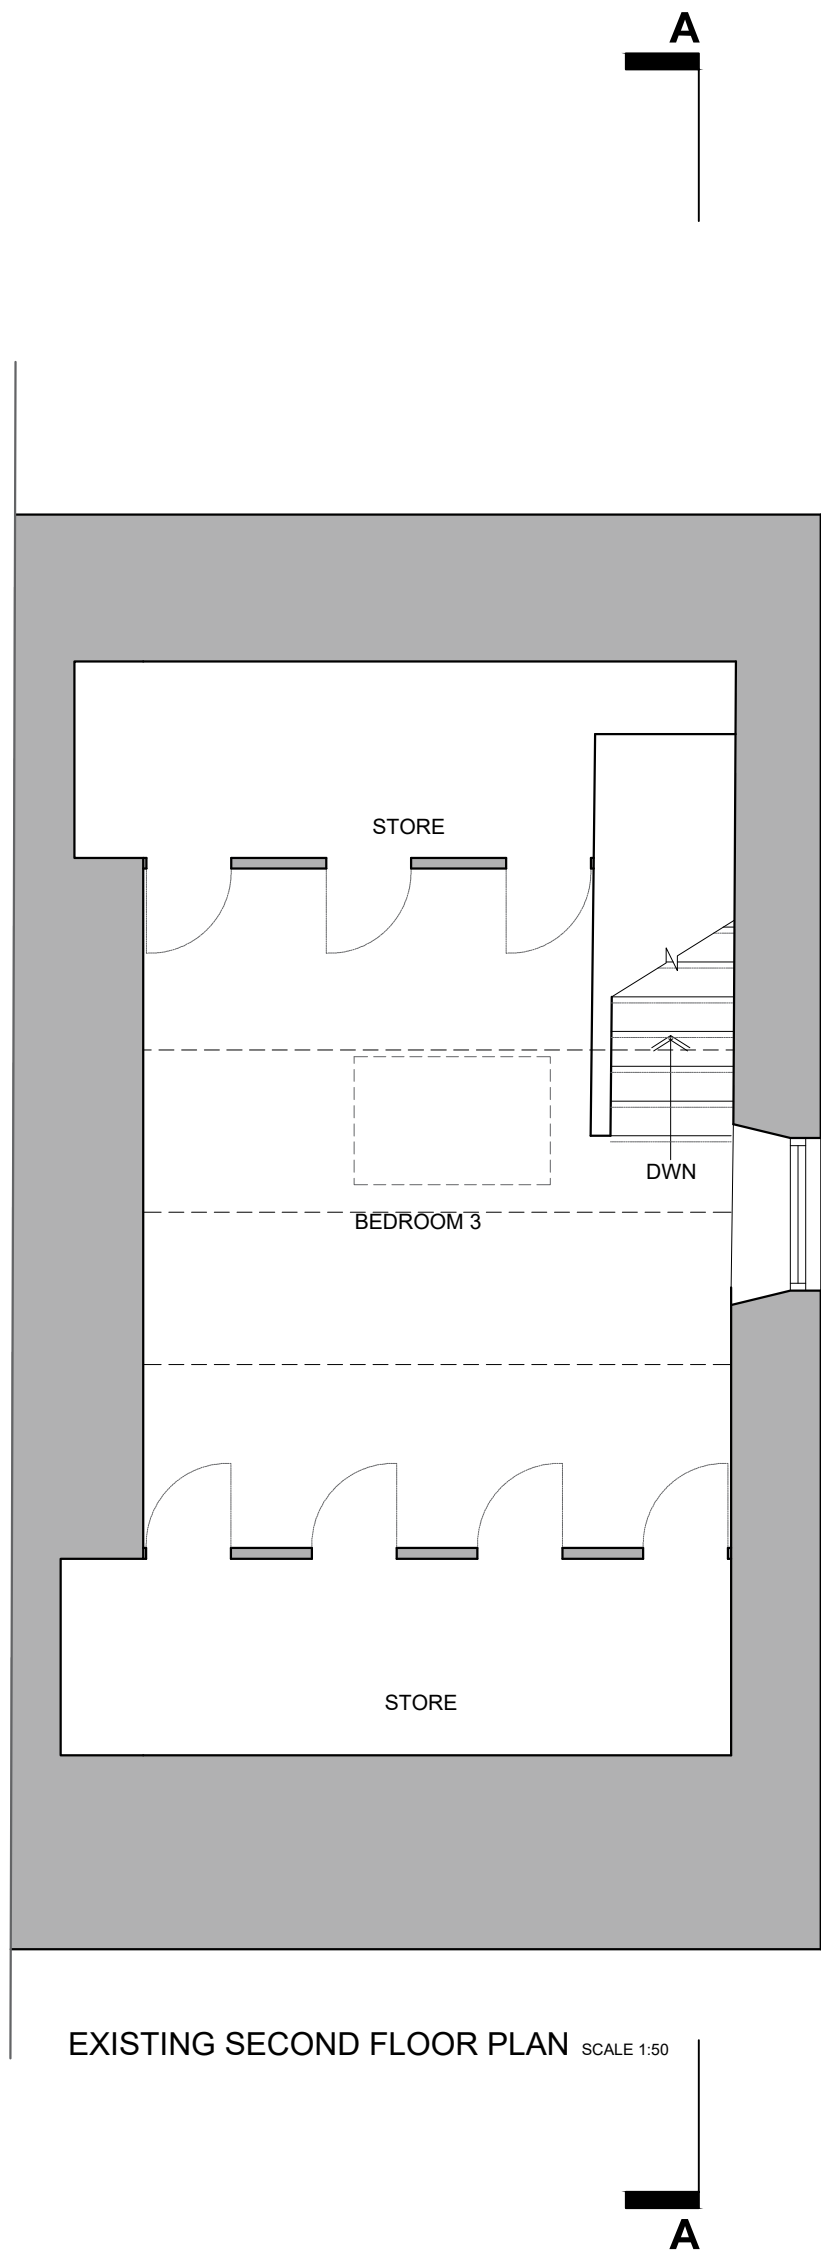

EXISTING SECOND FLOOR PLAN SCALE 1:50

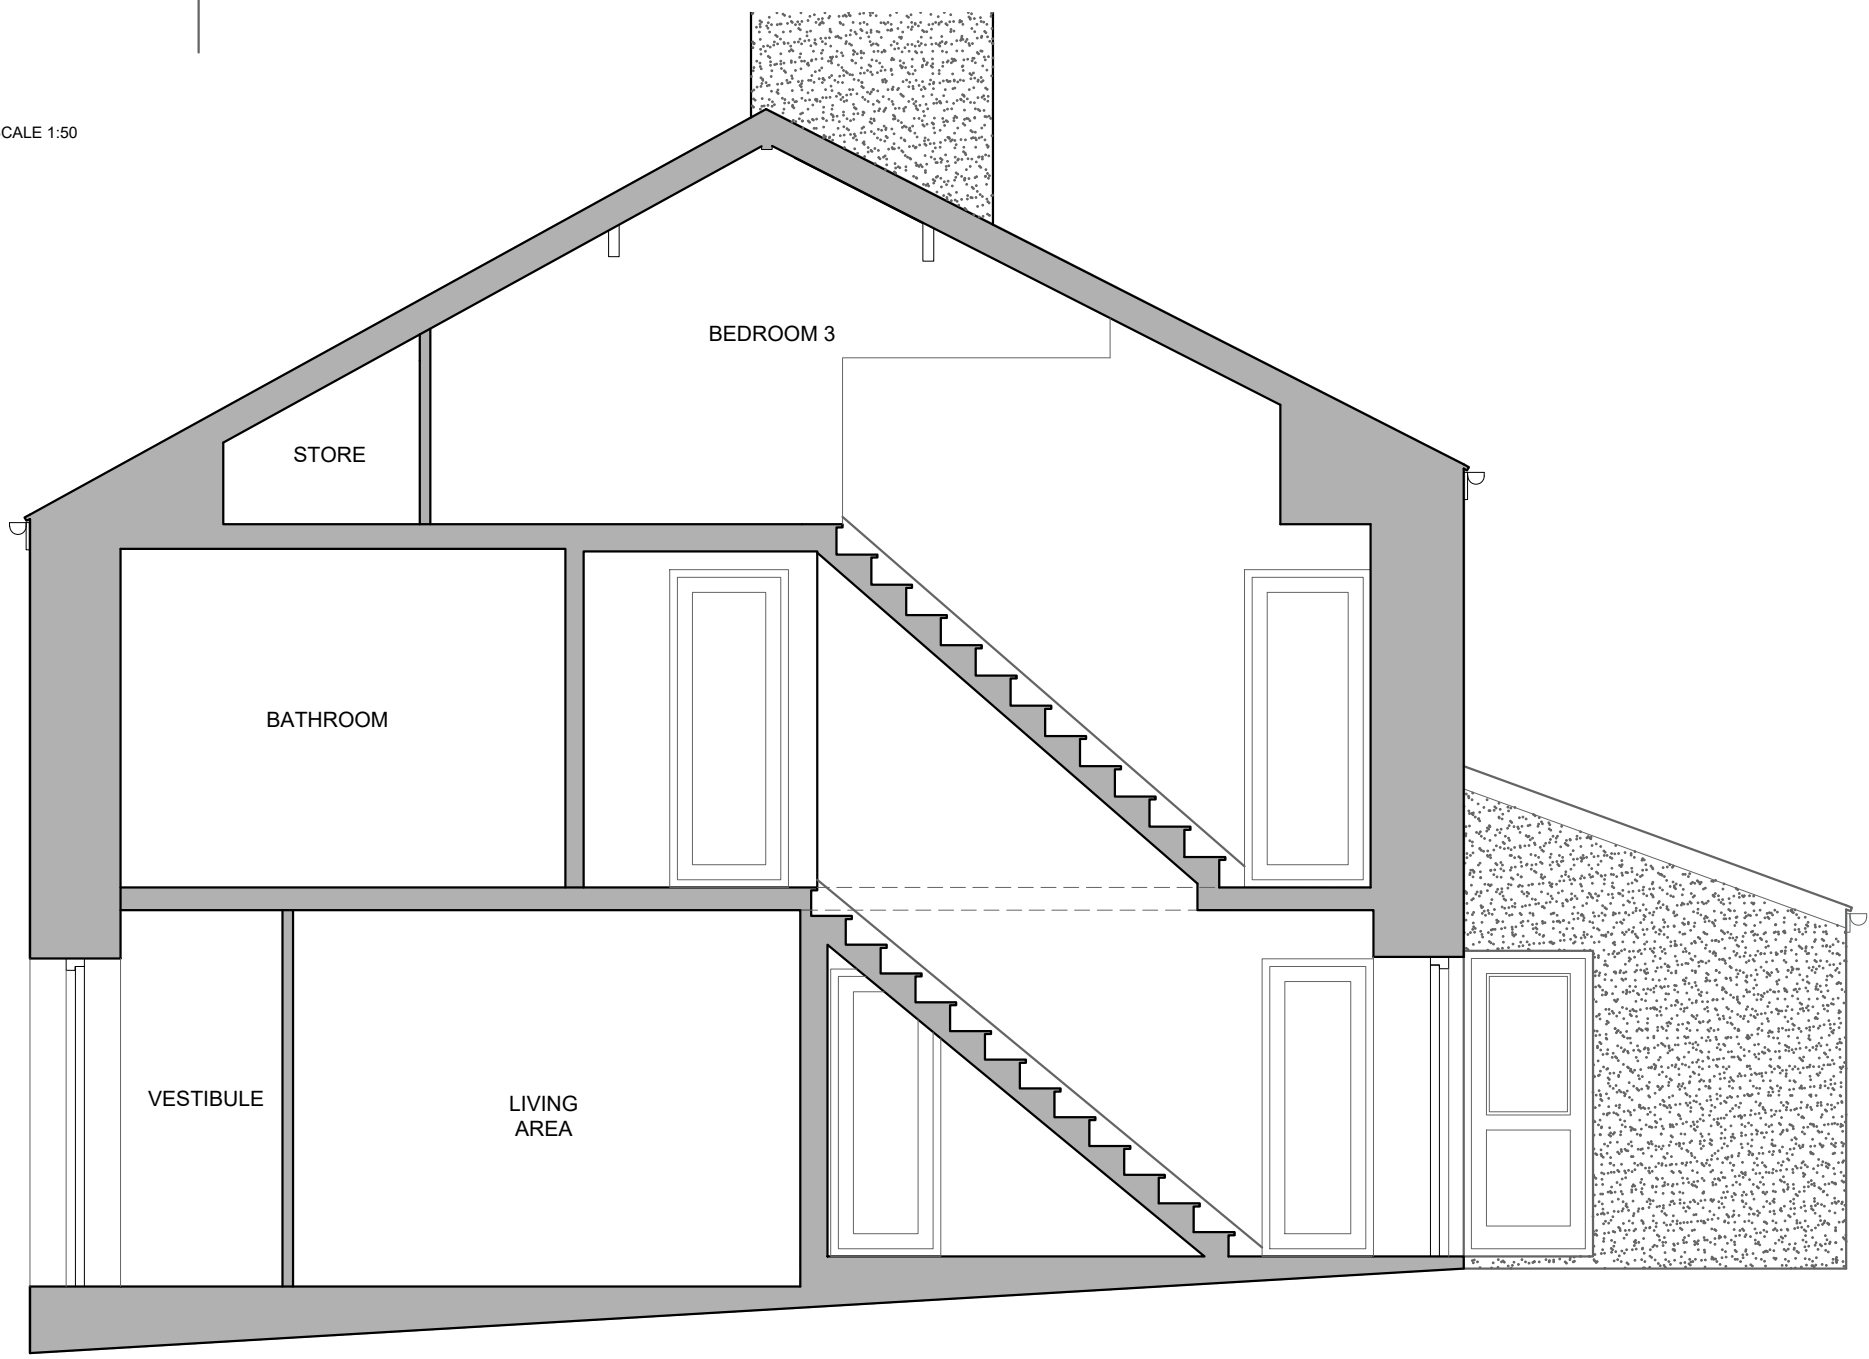

EXISTING SECTION A-A SCALE 1:50

Client
Dr & Mrs Dean

Job Title
Proposed Alterations to
36 Top Row
Sabden
Clitheroe
BB7 9HL

Drawing Title
Existing Plans, Elevations & Section

Scale
1:50 @ A1

Date
Feb 2022

Drawn
WJB

spa
SUNDERLAND PEACOCK ARCHITECTS

SUNDERLAND PEACOCK & ASSOCIATES LTD.
HAZELBINE, PIMLICO ROAD, CLITHEROE
LANCASHIRE, BB7 2AG
T 01200 423178 F 01200 427328
E info@sunderlandpeacock.com
www.sunderlandpeacock.com

6585 - E01

REV
-