




EXISTING LOCATION PLAN
1:1250

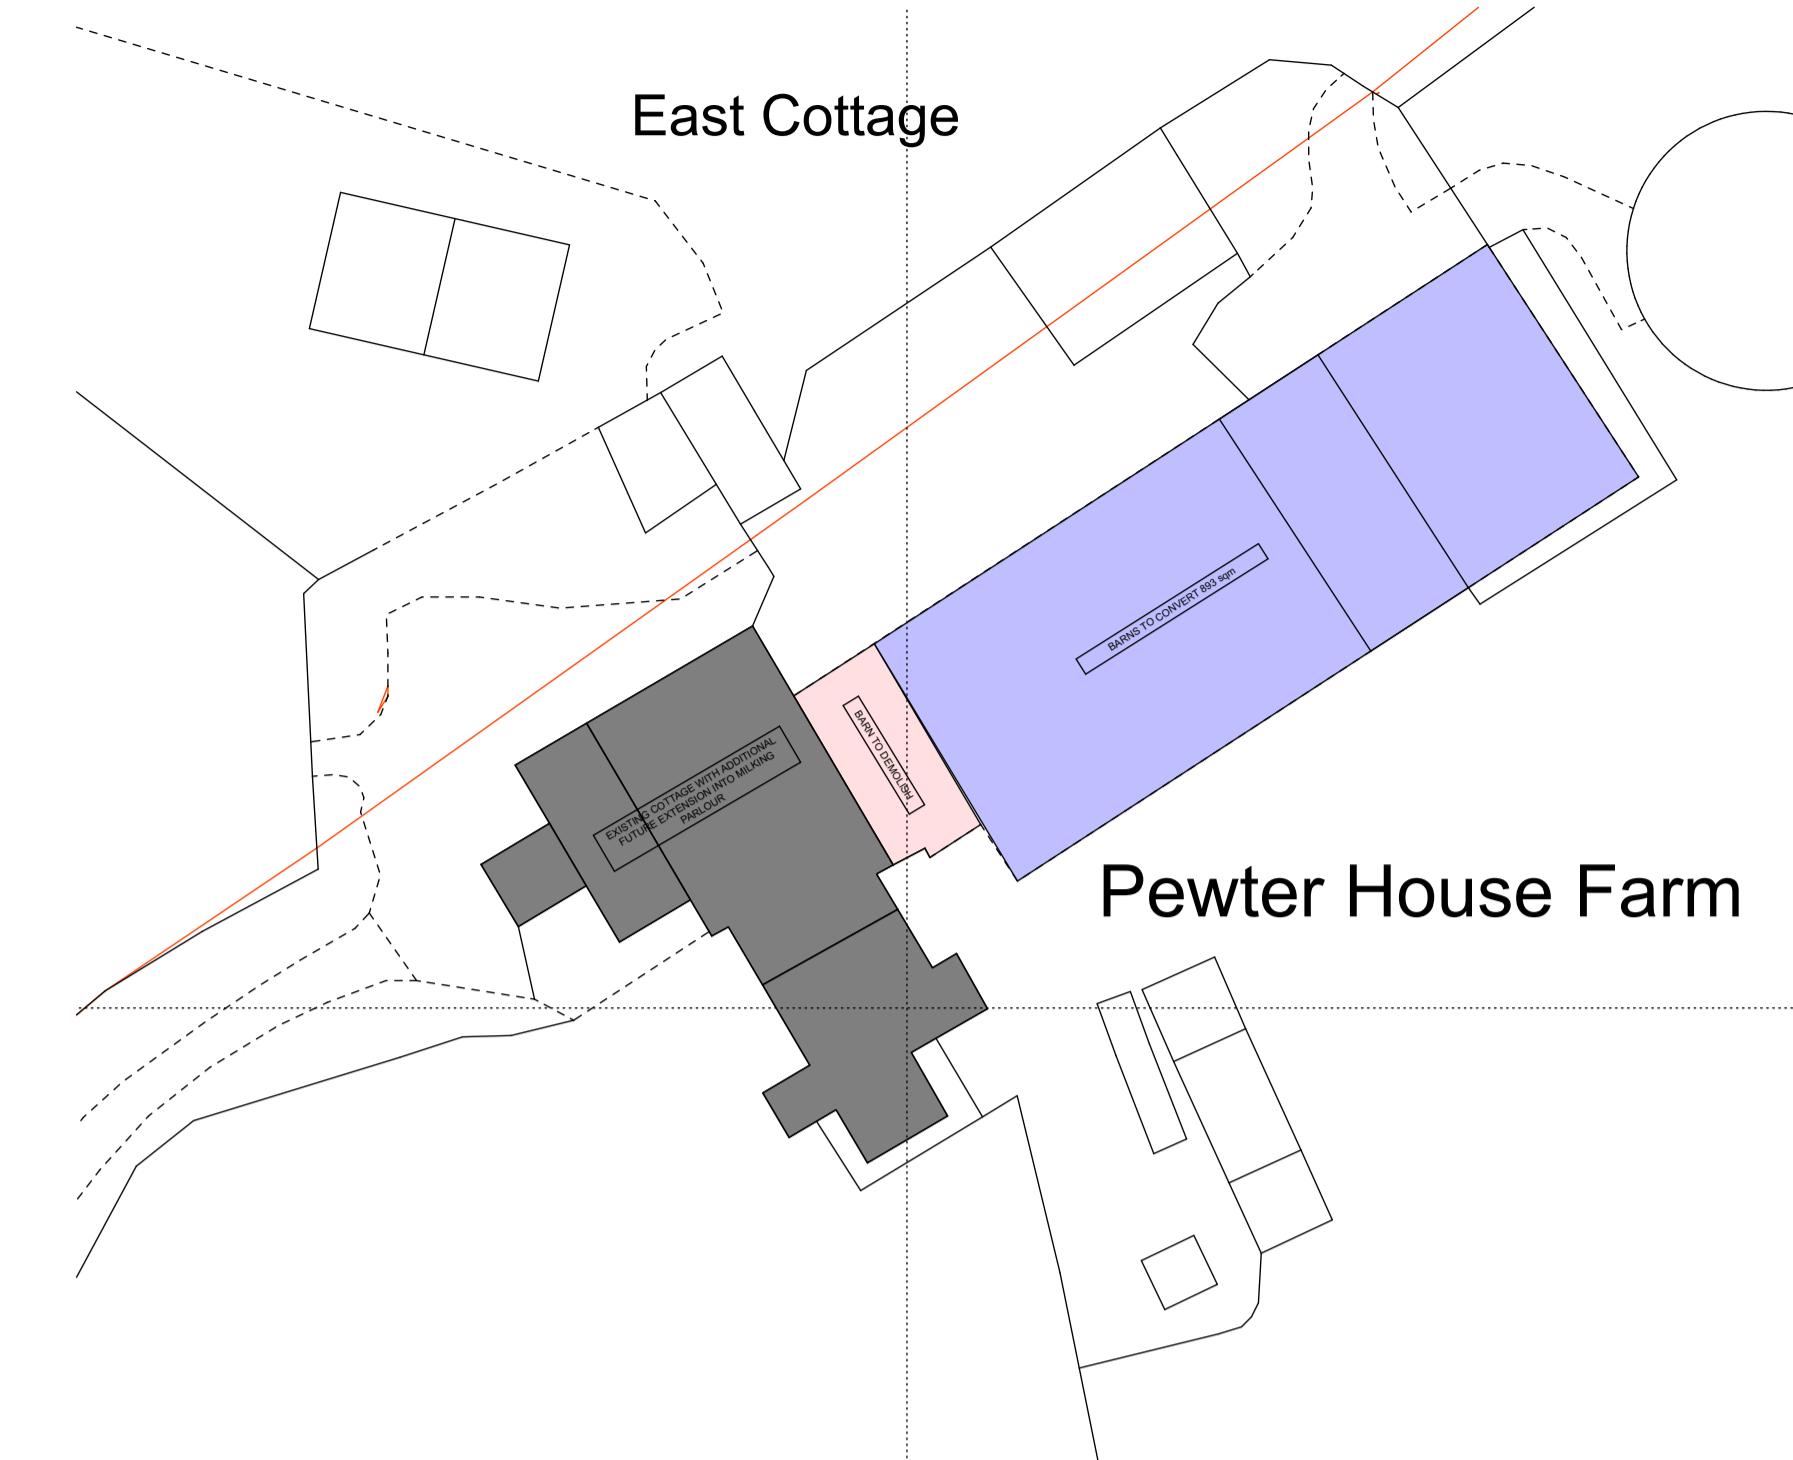

EXISTING BLOCK PLAN 1:500

All dimensions are to be checked on site, any discrepancies are to be reported to the Architect before work commences. Do not scale from this drawing.

This drawing is to be read in conjunction with all relevant consultants and specialists drawings / documents, any discrepancies are to be reported to the Architect before the affected work commences.

All structural components shown are indicative only. Details / calculations of structural members are to be provided by the Structural Engineer.

This drawing is copyright.

This drawing and the copyright, design rights and all other intellectual property. No licence or assignment of any such rights is granted hereunder. This drawing is not to be copied or divulged to a third party without written permission.

REVISION DATE COMMENT

ACCOMODATION

PART Q FOR 3 LARGER AND TWO SMALLER

3 Larger Houses not to Exceed 465 Square Meters cumulative

2 Smaller Houses not to Exceed 100 Square Meters Each


ACCOMMODATION SCHEDULE

Unit 1 (Larger Home) 170 sqm
Unit 4 (Larger Home) 128 sqm
Unit 5 (Larger Home) 128 sqm

Larger Homes Total 426 Sqm

Unit 2 (Smaller Home) 99sqm
Unit 3 (smaller Home) 99sqm

East Cottage

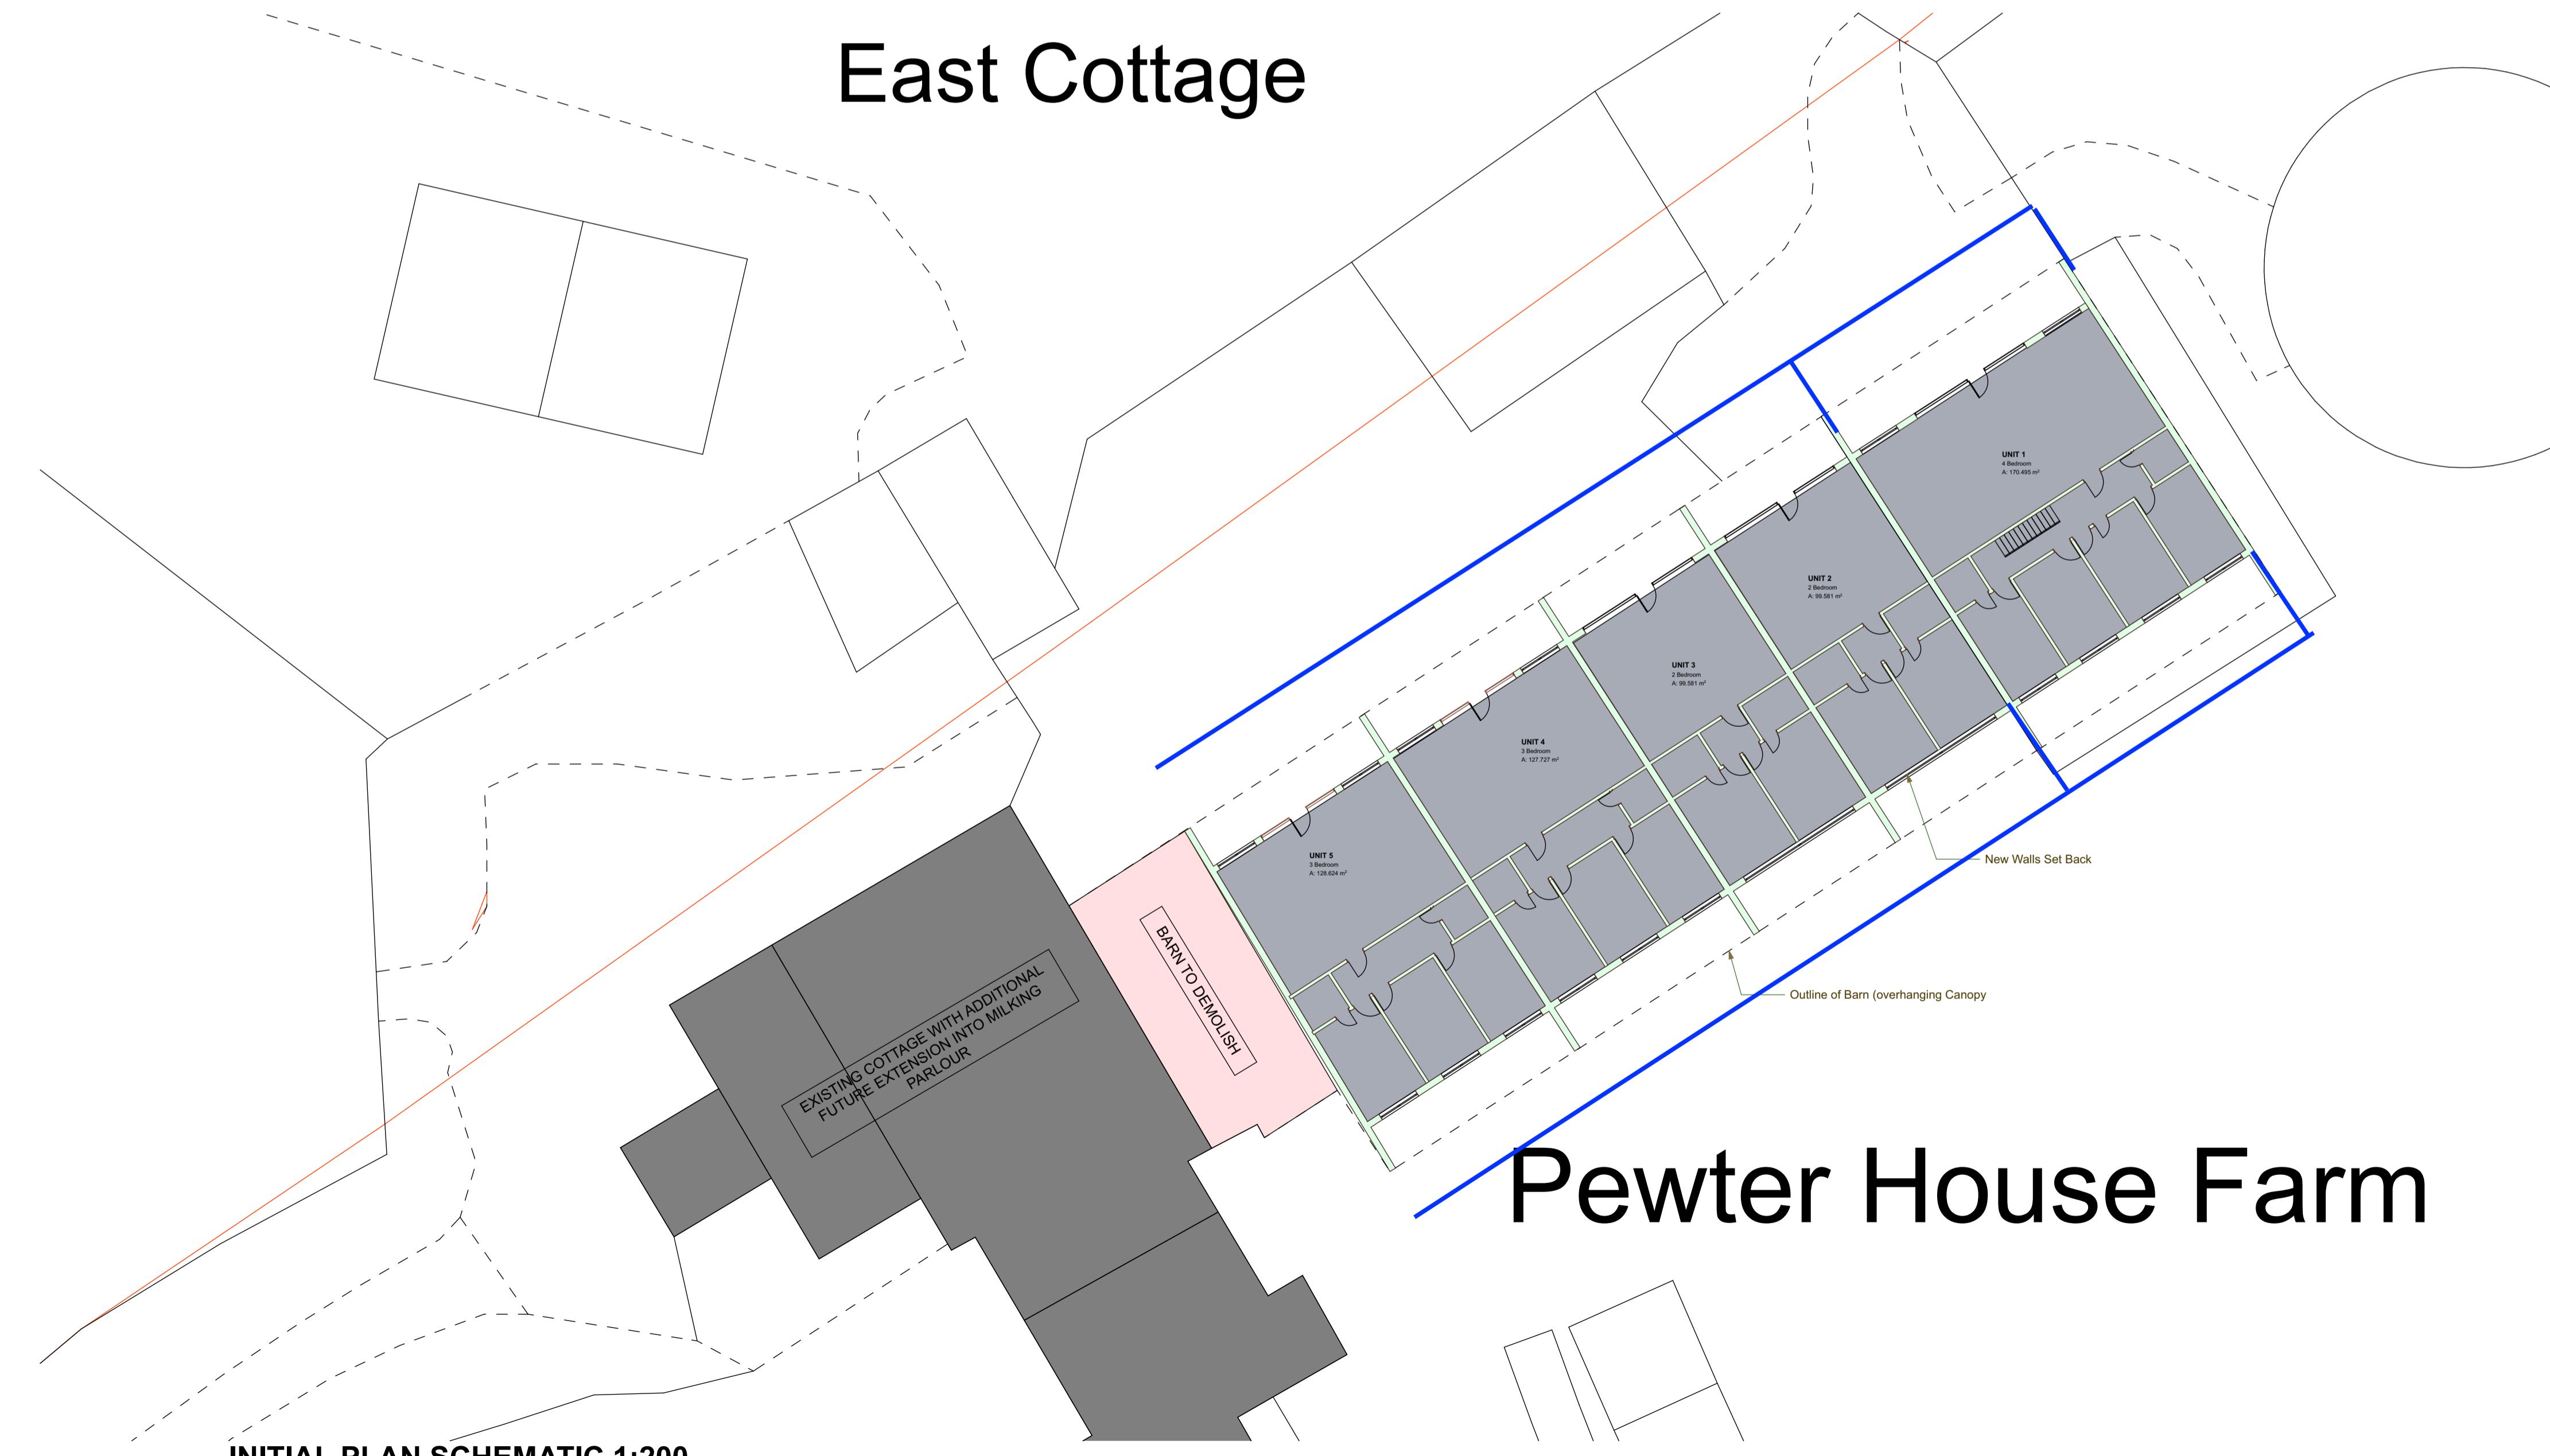

INITIAL PLAN SCHEMATIC 1:200

Pewter House Farm



CLIENT DETAILS	DRAWING No	REVISION
CARR LANE RIBBLE VALLEY	RBV-001	
DRAWING INFO	SCALE	DATE
Site Plan	1:200	19/07/22

www.C49-Architecture.co.uk
Info@C49Architecture.co.uk
Tel: 01535 281432

DRAWN BY

JH