

Peter Hitchen Architects

Marathon House
The Sidings Business Park
Whalley, BB7 9SE

01254 823 885

www.peterhitchenarchitects.co.uk

NOTES

CLIENT:

PETER EVERSON, 3 OVER HACKING COTTAGES, STONYHURST

PROJECT

PROVIDE TWO STOREY EXTENSION TO EXISTING PROPERTY

SHEET:

EXISTING AND PROPOSED SITE PLANS

Project n

PHA/800

1000

28/09/2022

—

51

1000

88


—

1

Scale


1 : 200

A1.1

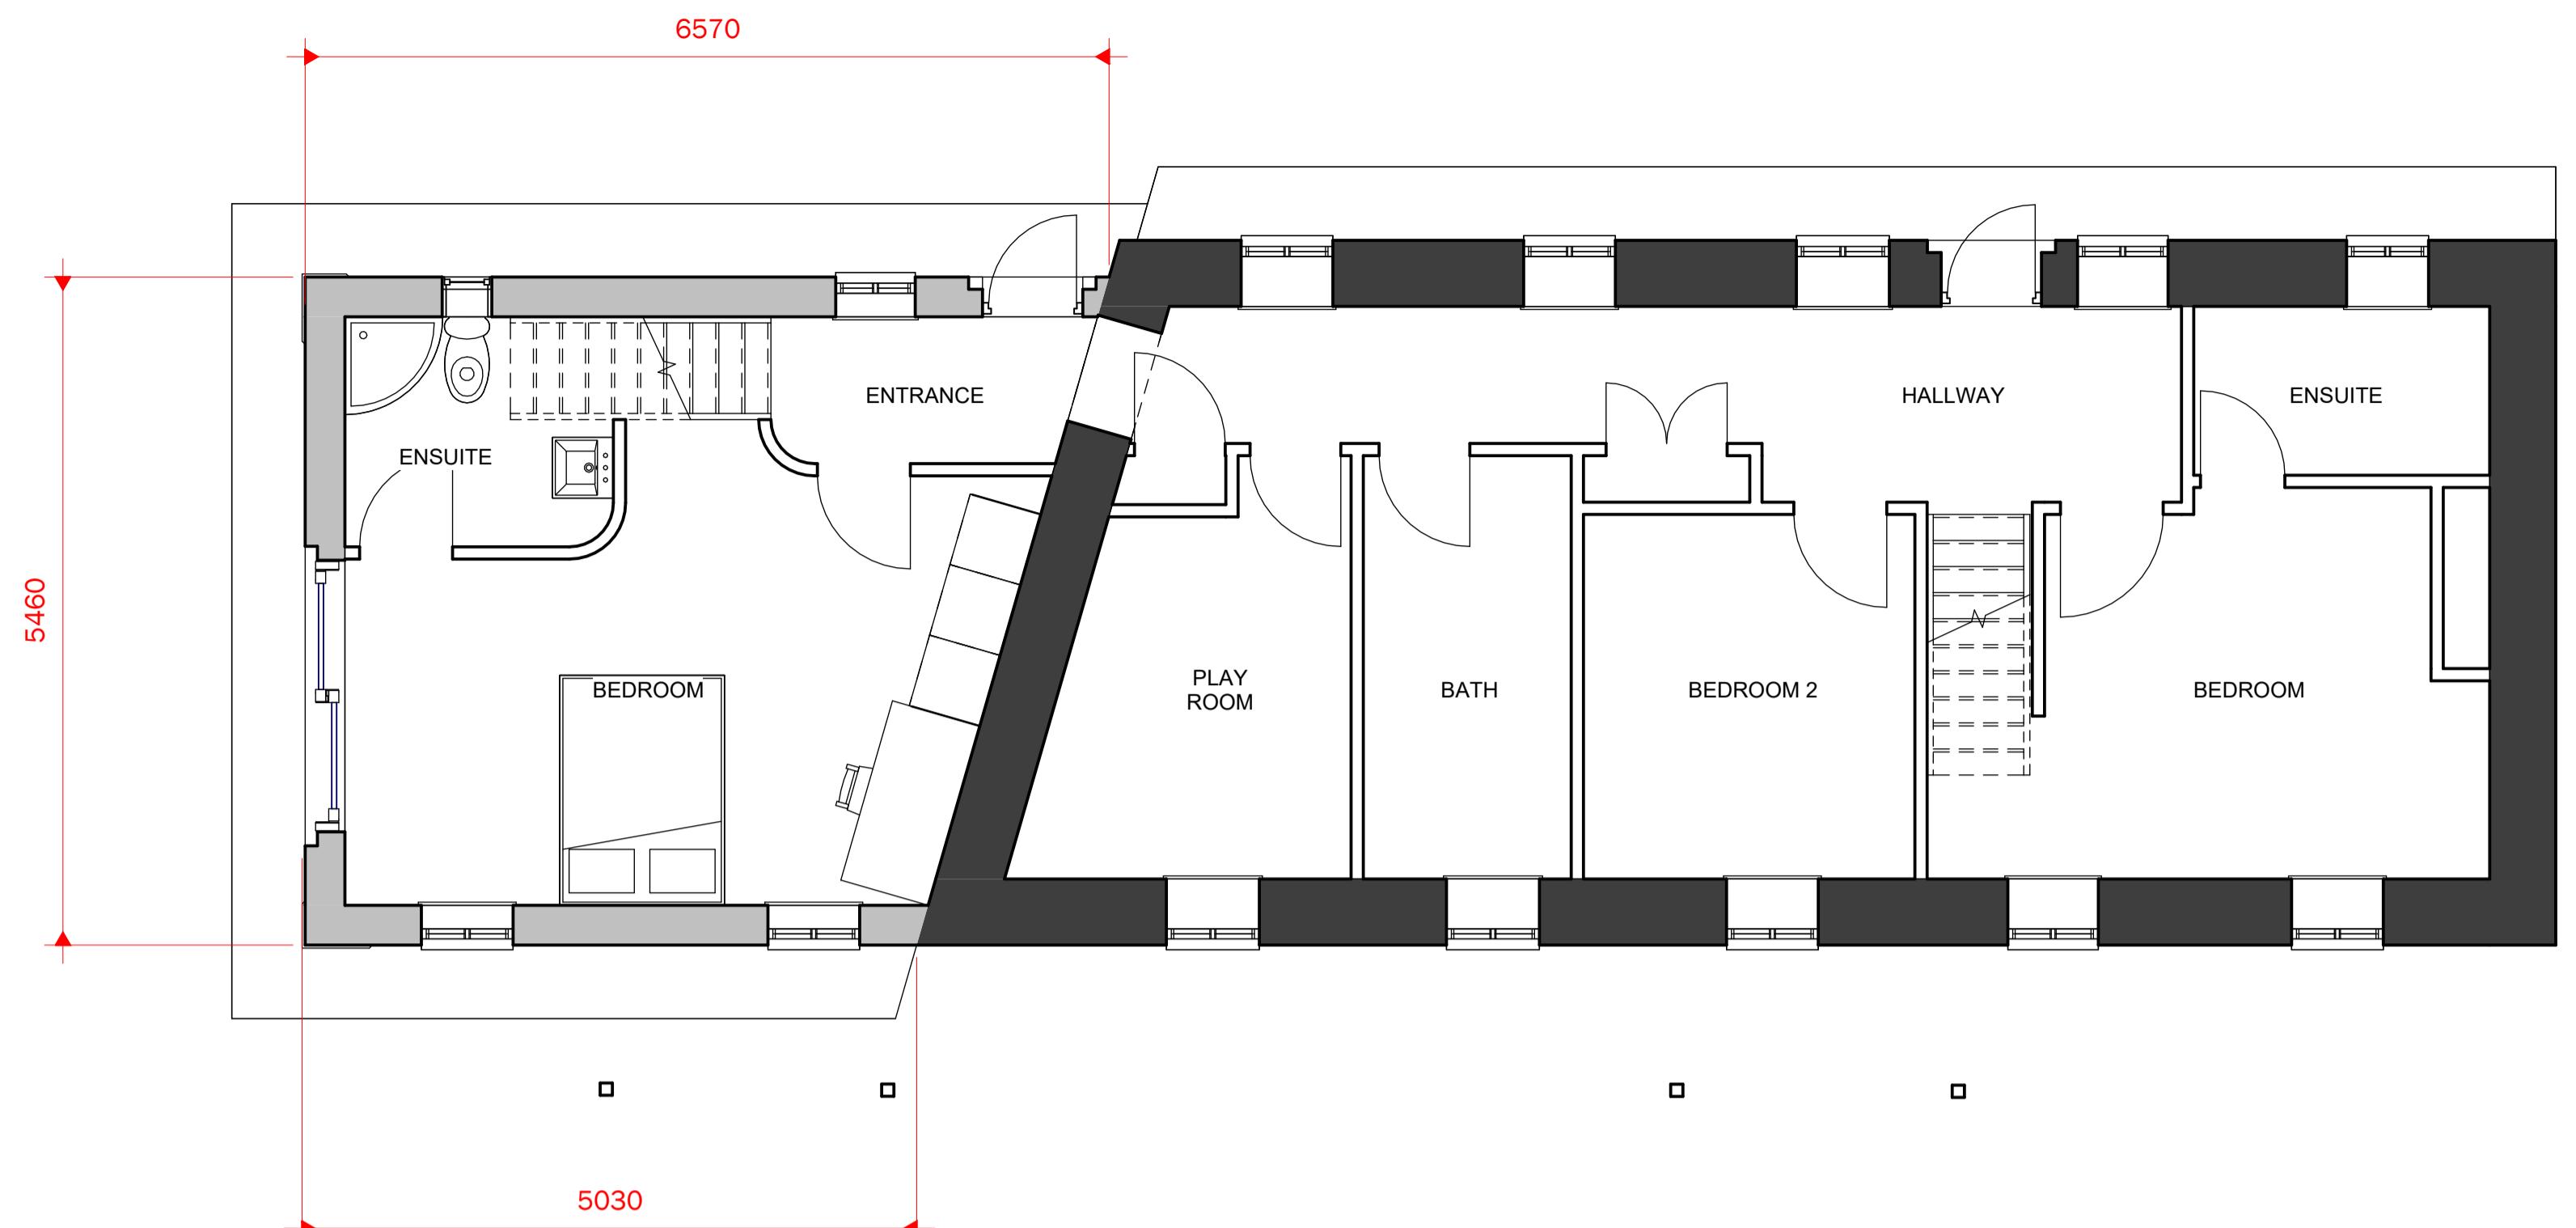

PROPOSED GROUND FLOOR

: 50

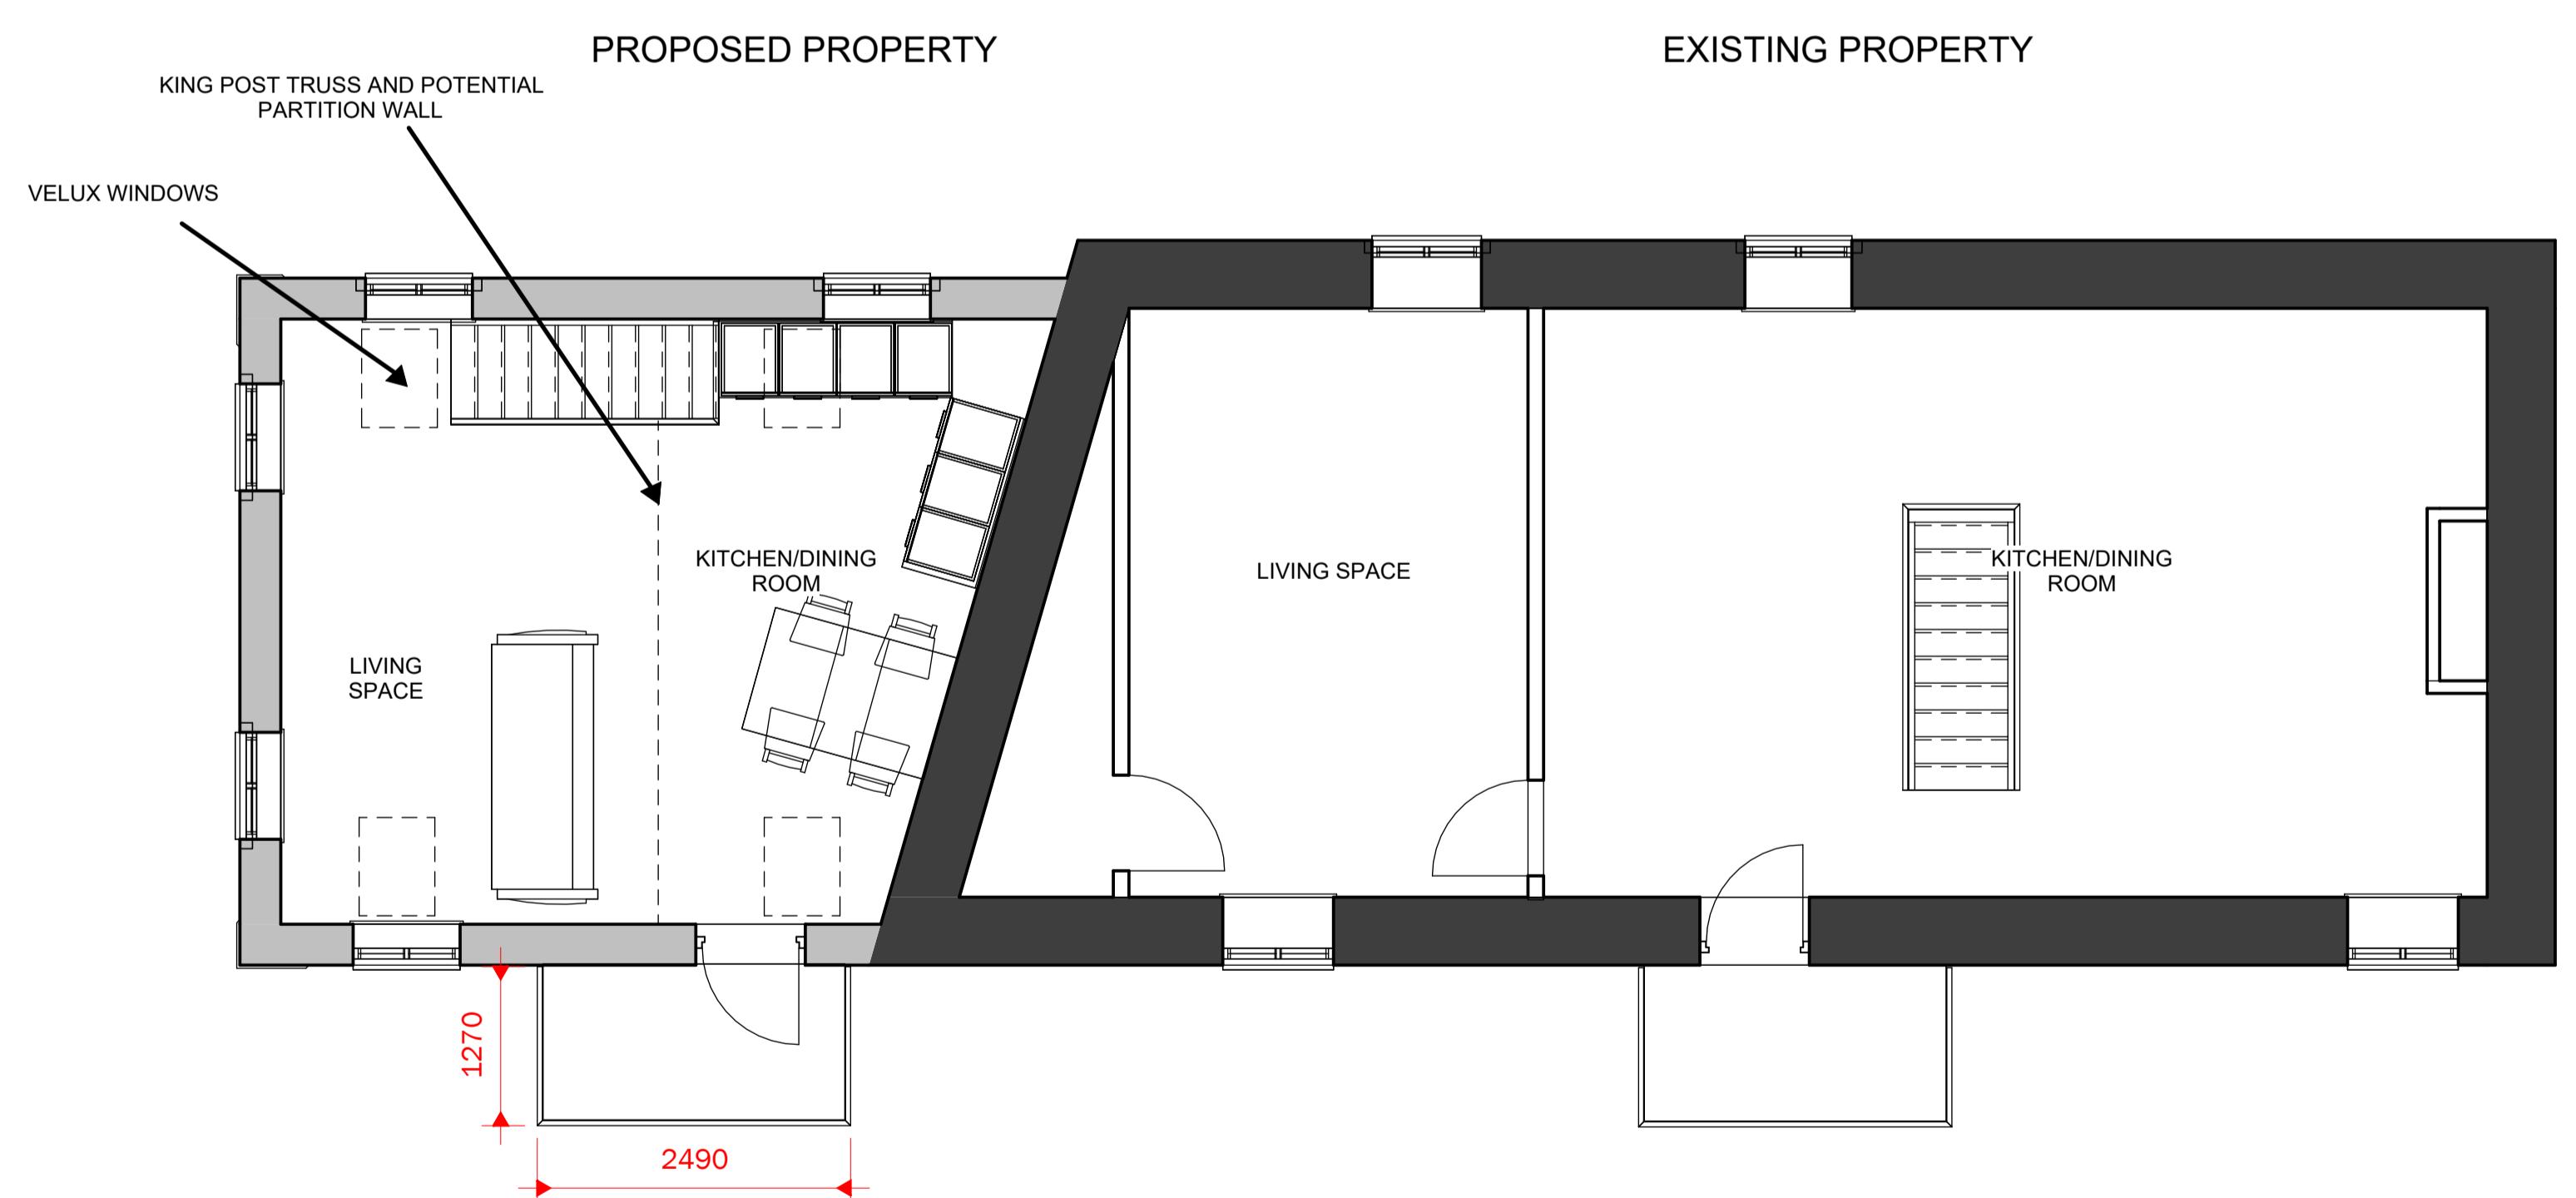

PROPOSED FIRST FLOOR

: 50

Peter Hitchen Architects

Marathon House
The Sidings Business Park
Whalley, BB7 9SE

01254 823 885

www.peterhitchenarchitects.co.uk

NOTES:
MATERIALITY:
Walls - Random stone and render to match existing building
Roof - Natural Slate to match existing
Windows - White uPVC w/ stone heads and sills to match existing
Soffits - White uPVC and grey uPVC to match existing
Quoins - Stone to match existing

CLIENT:
**PETER EVERSON, 3 OVER
HACKING COTTAGES,
STONYHURST**

PROJECT:

PROVIDE TWO STOREY EXTENSION TO EXISTING PROPERTY

SHEET:

Project number PHA/800

Date 28/09/2022

Drawn by 


Checked by **PH**

Λ 1 4

7 of 7

1 / 50


A1.4

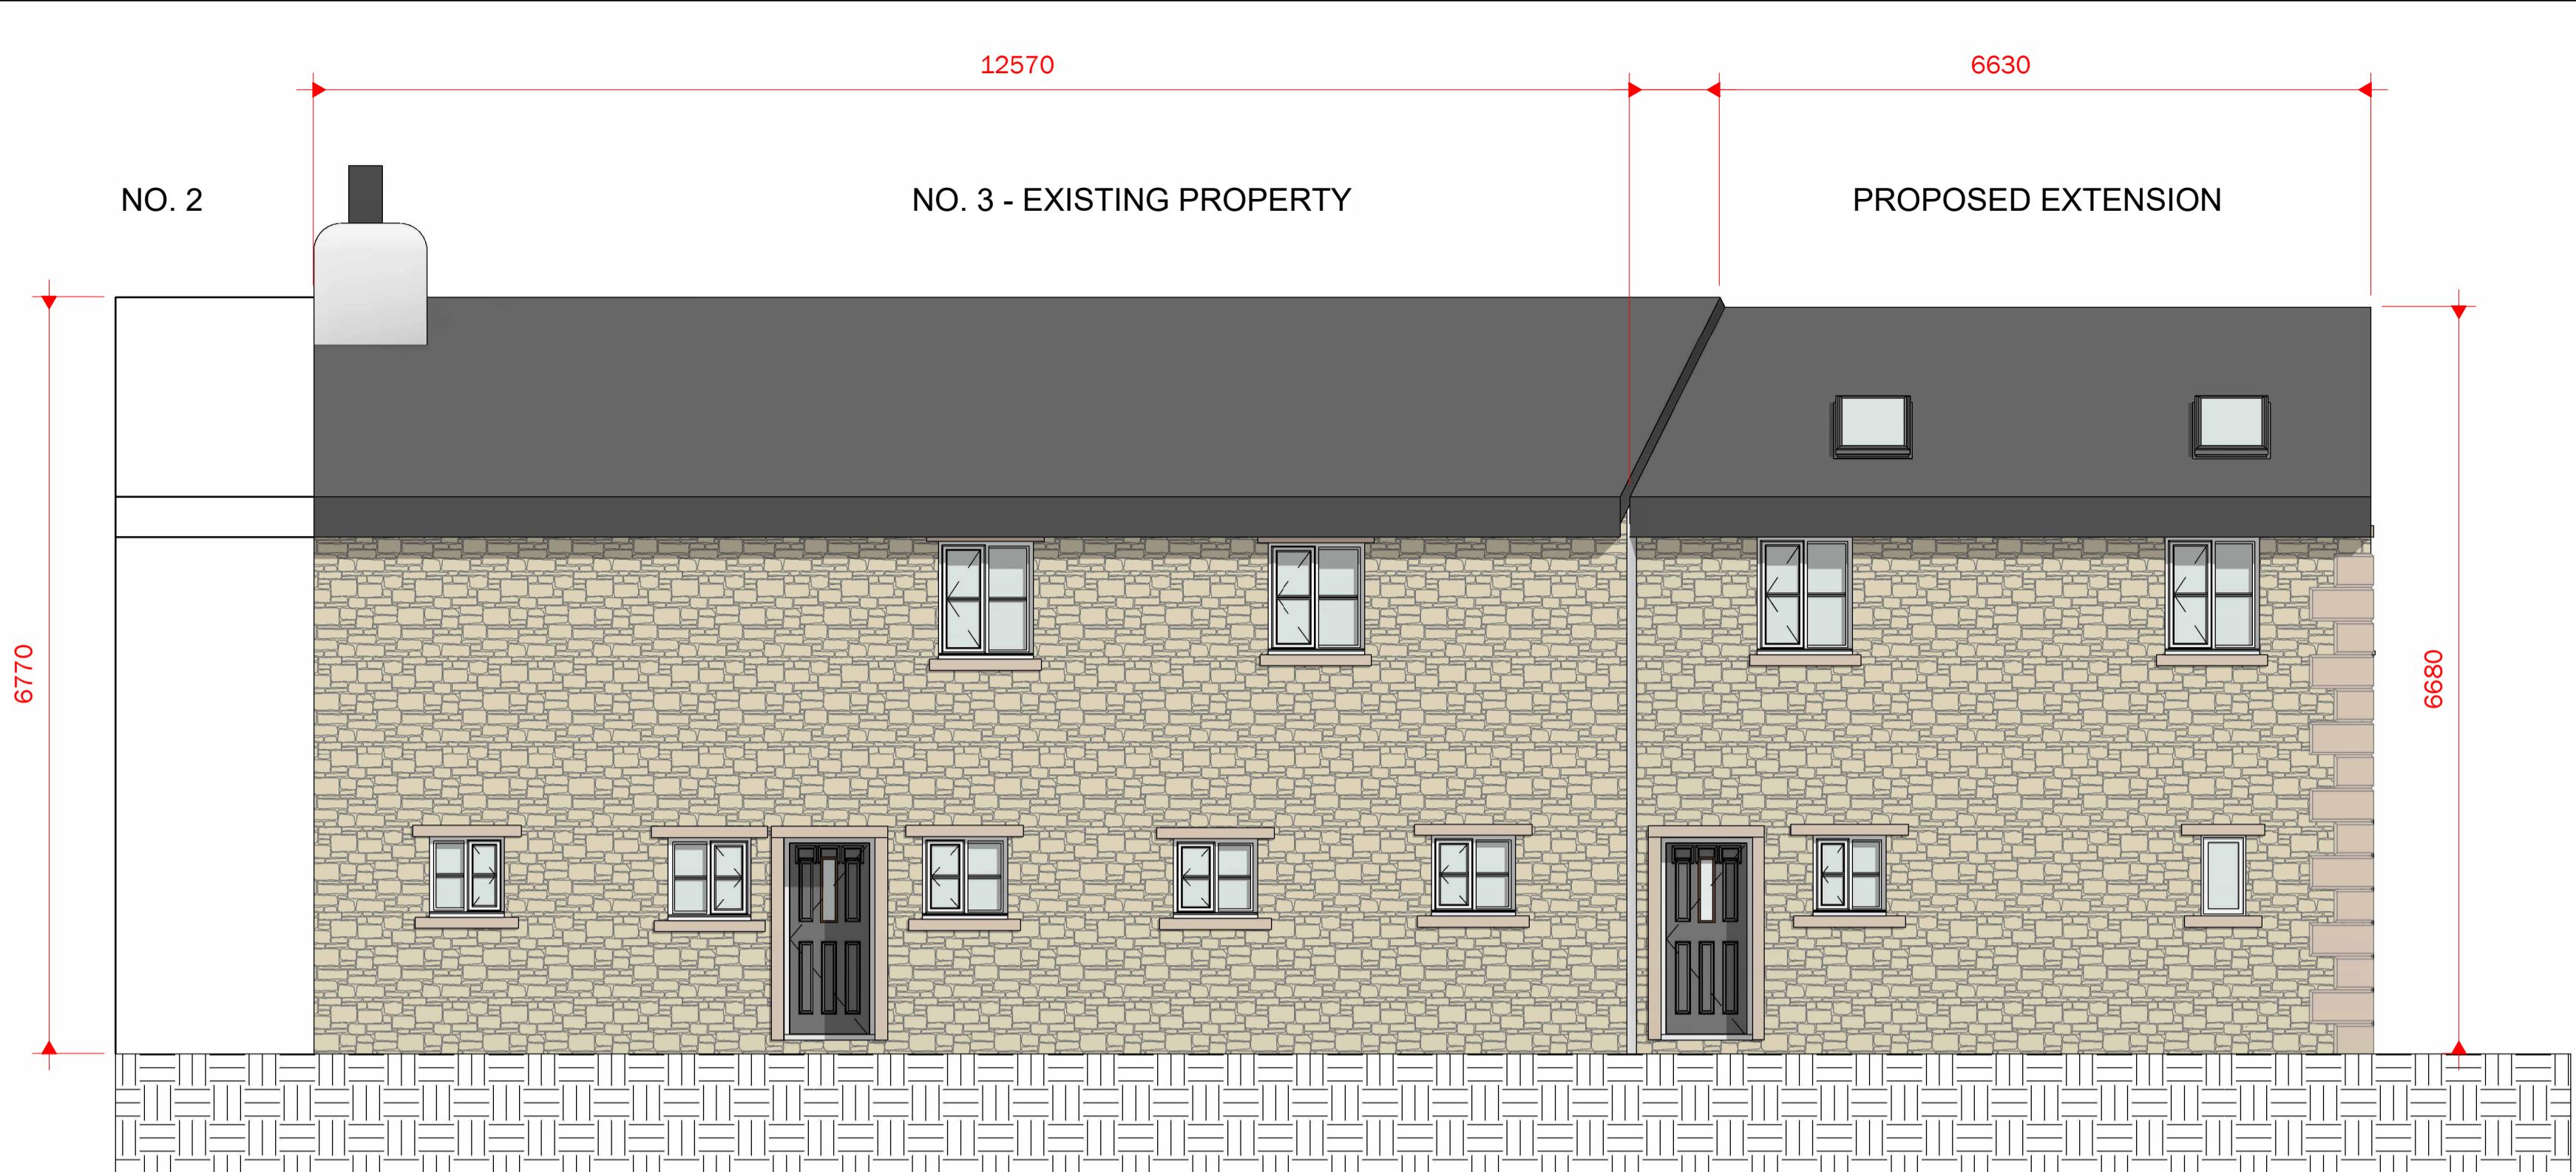

PROPOSED EAST



PROPOSED WE
3 1 : 50

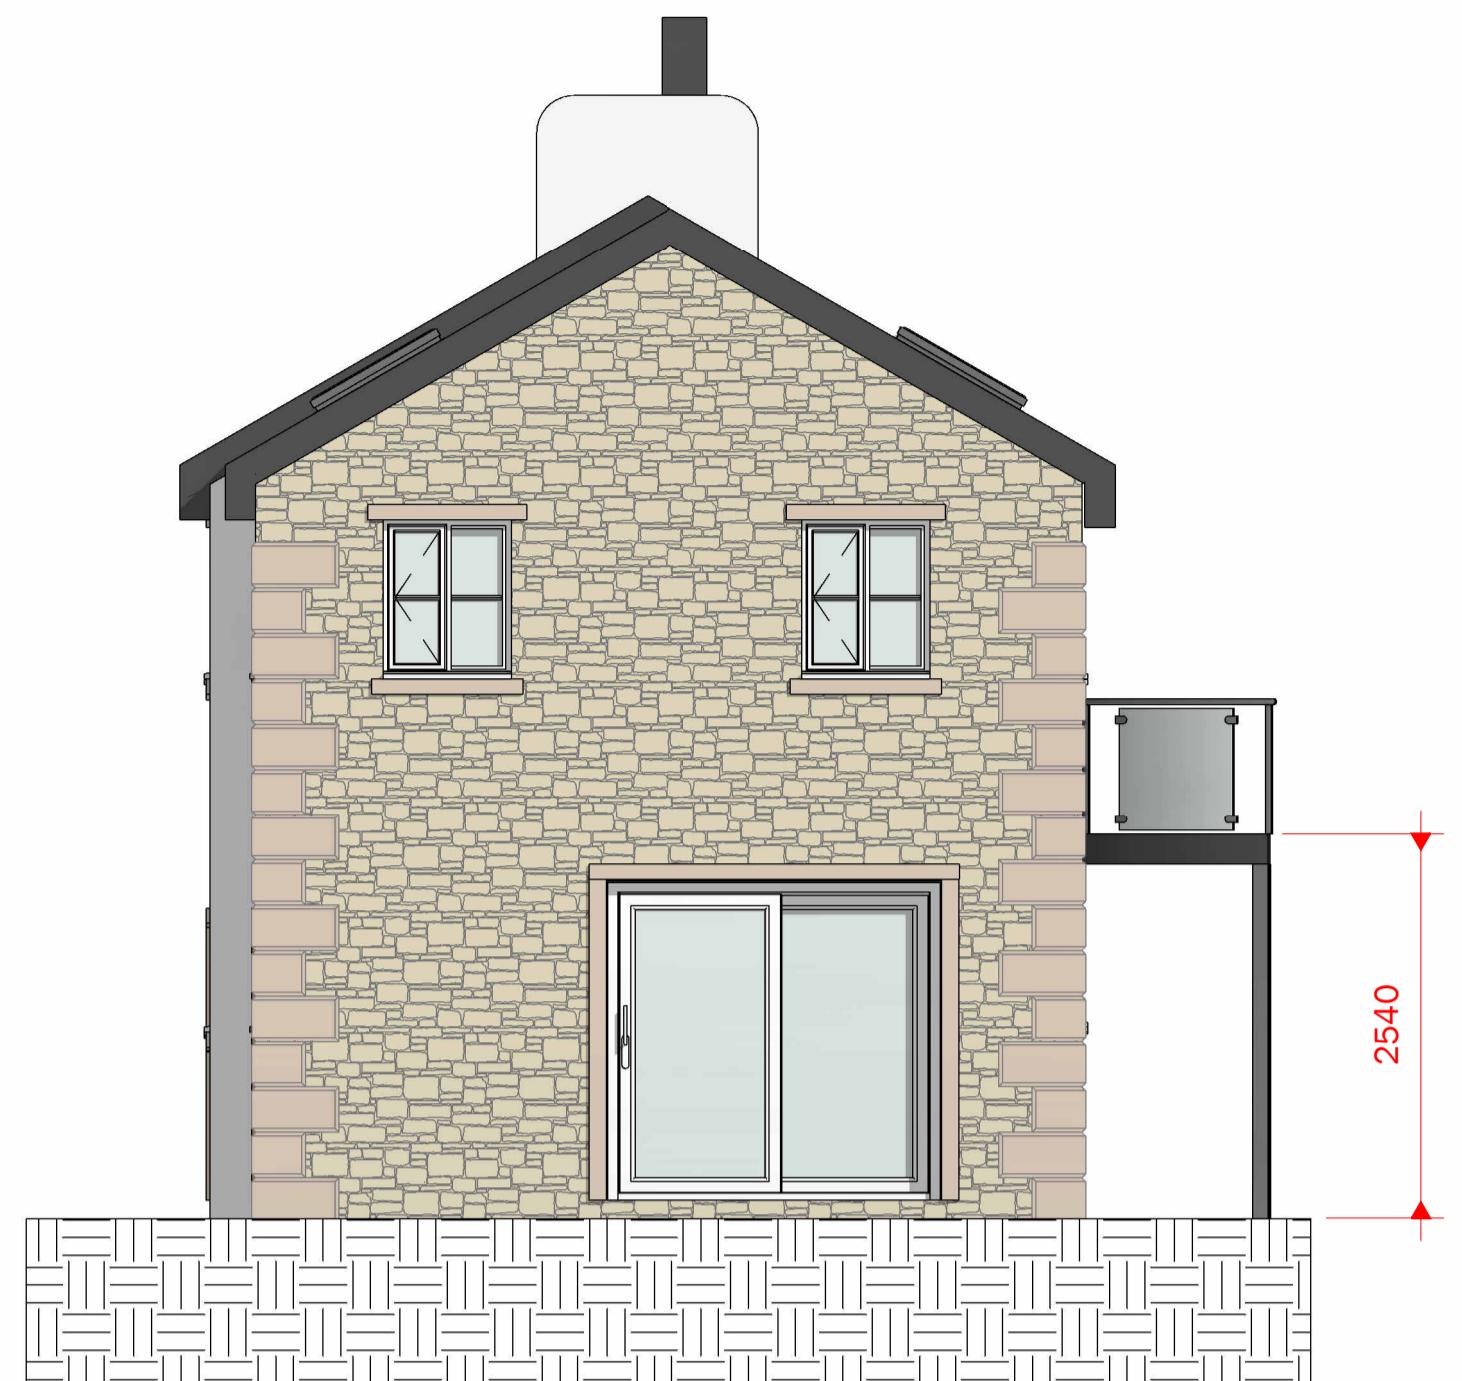

PROPOSED NORTH

Peter Hitchen Architects

Marathon House
The Sidings Business Park
Whalley, BB7 9SE

01254 823 885

www.peterhitchenarchitects.co.uk

NOTES

MATERIALITY:
Walls - Random stone and render to match existing building
Roof - Natural Slate to match existing
Windows - White uPVC w/ stone heads and sills to match existing
Soffits - White uPVC and grey uPVC to match existing
Quoins - Stone to match existing

CLIENT:

PETER EVERSON, 3 OVER HACKING COTTAGES, STONYHURST

PROJECT:

PROVIDE TWO STOREY EXTENSION TO EXISTING PROPERTY

SHEET:

PROPOSED ELEVATIONS

Project number: B11A/800

Page 10 of 10

A2.2

Scale 1 : 50

A2.2