



This drawing is to be read in conjunction with all relevant Architect, Contractor and specialist drawings and specifications. The Architect is to be notified of any discrepancies before proceeding. Do not scale from this drawing. All dimensions and levels are to be checked on site. This drawing is subject to copyright. All work carried out before Planning and Building Permission has been granted is at the contractor's risk.

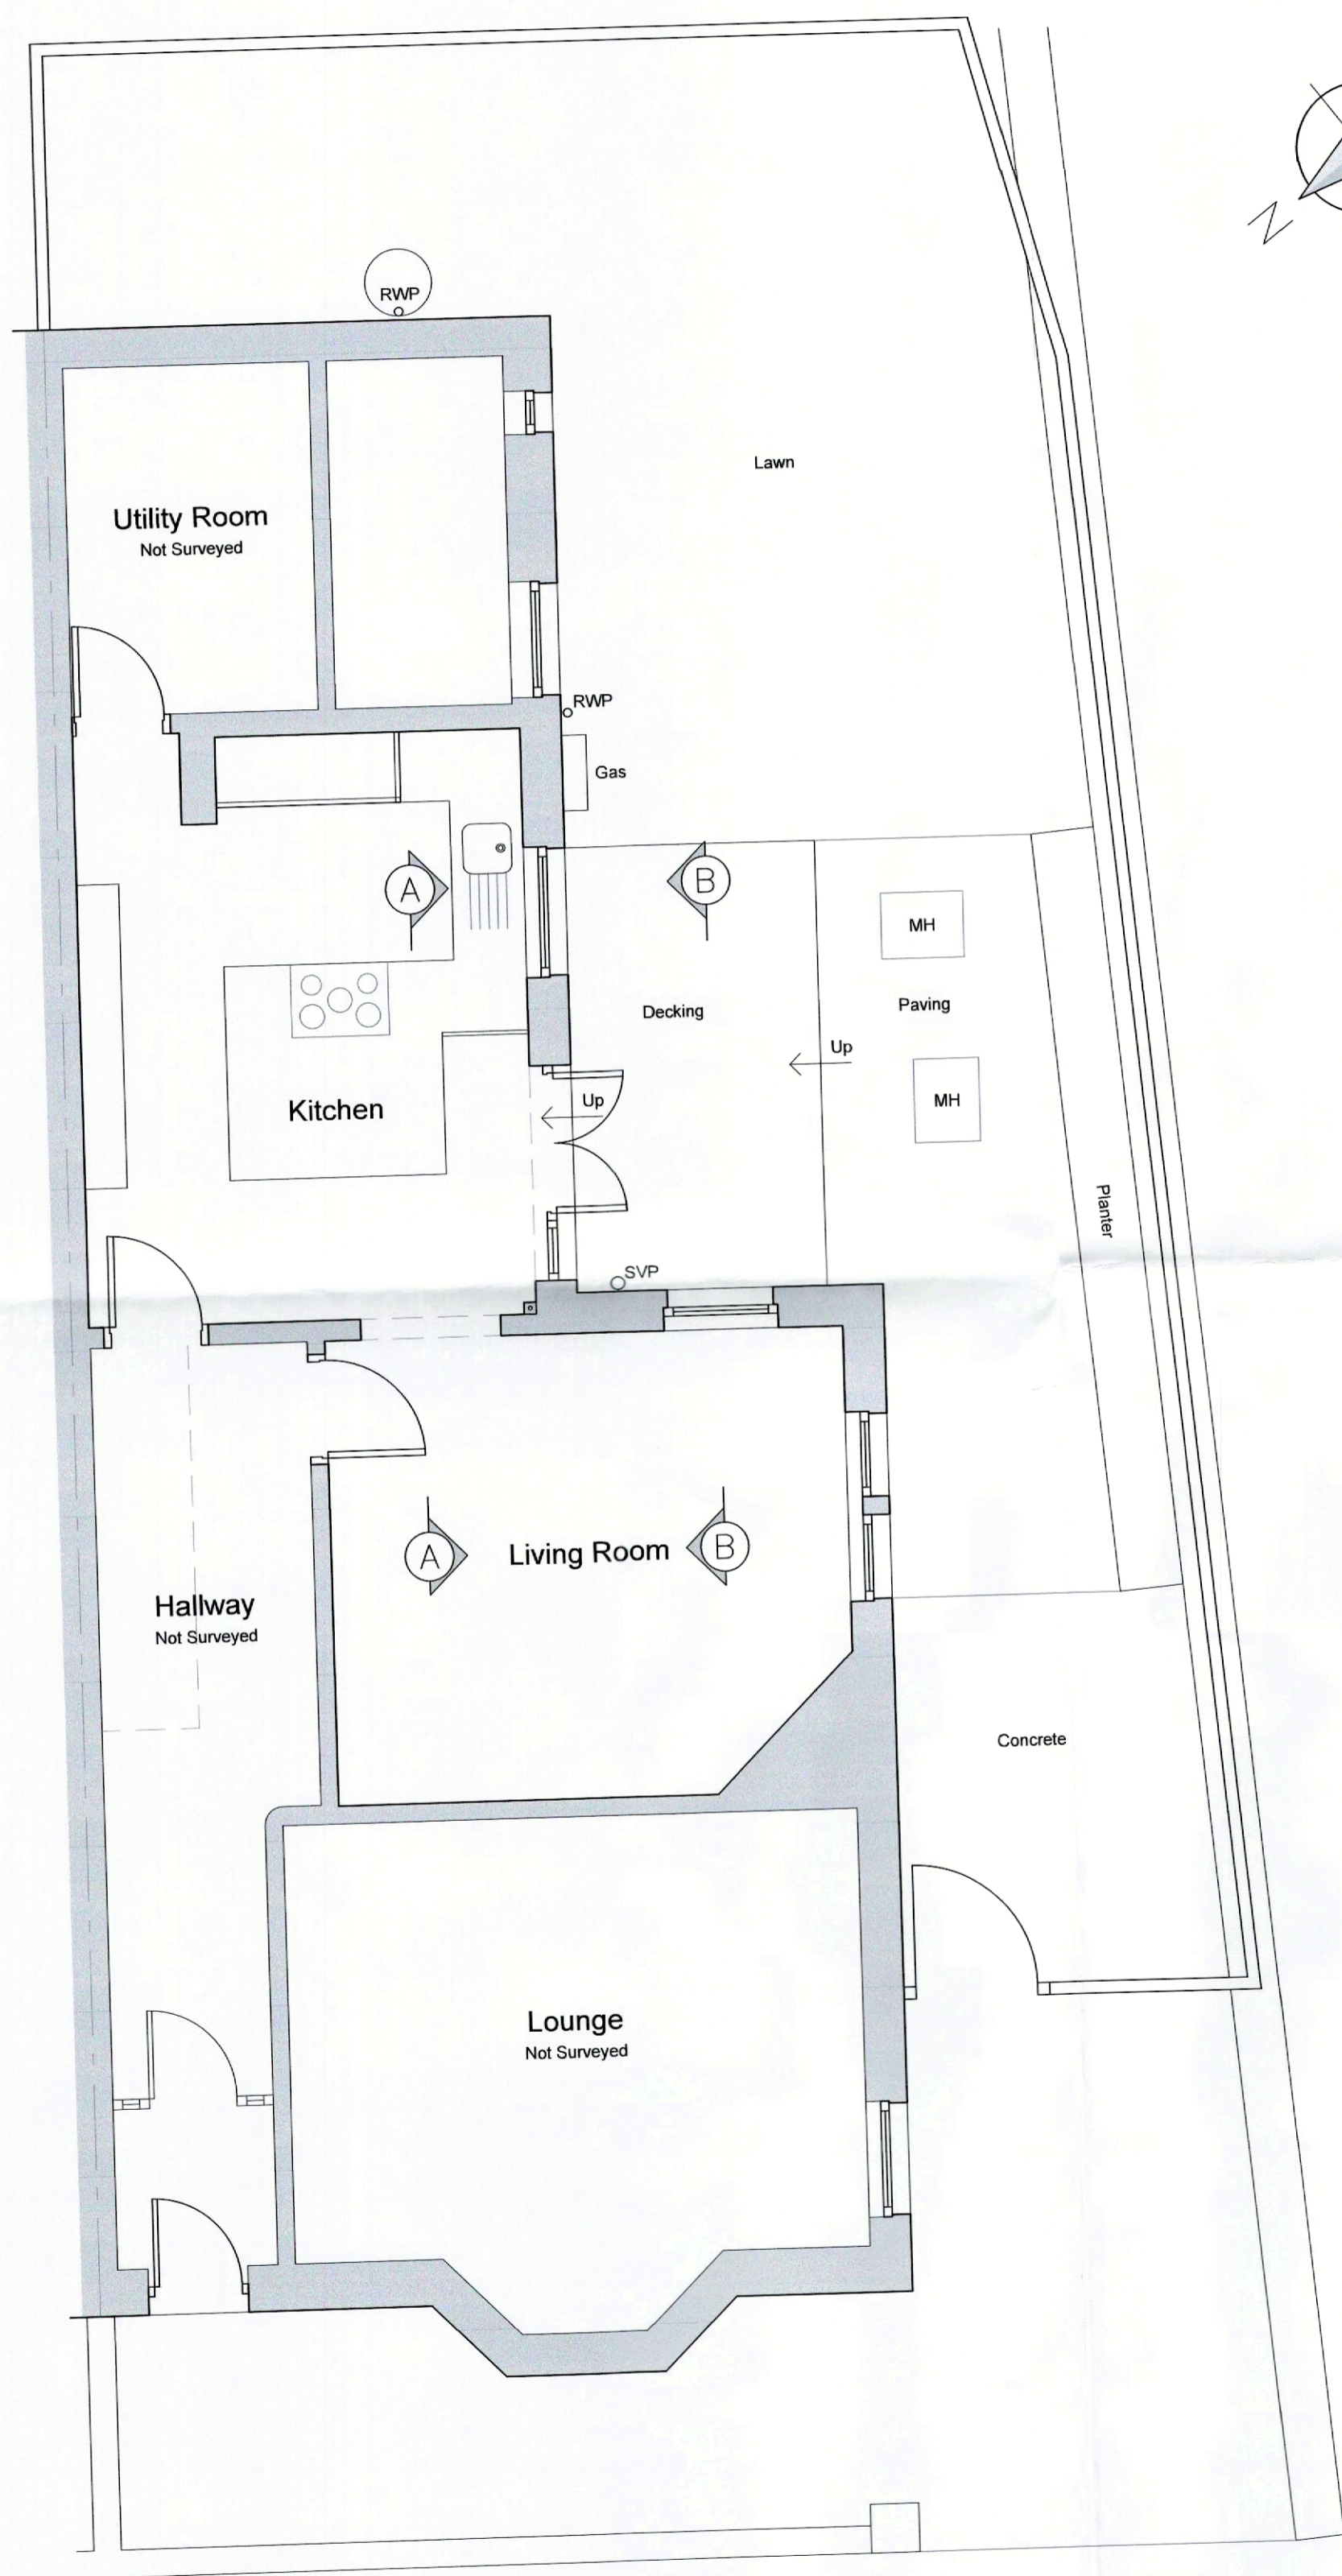


**Ground Floor/Site Plan**  
1:50 Scale

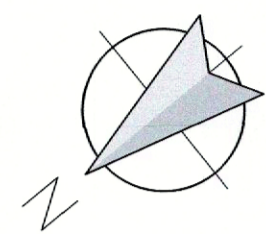

**South West Elevation**  
1:100 Scale



**South East Elevation**  
1:100 Scale

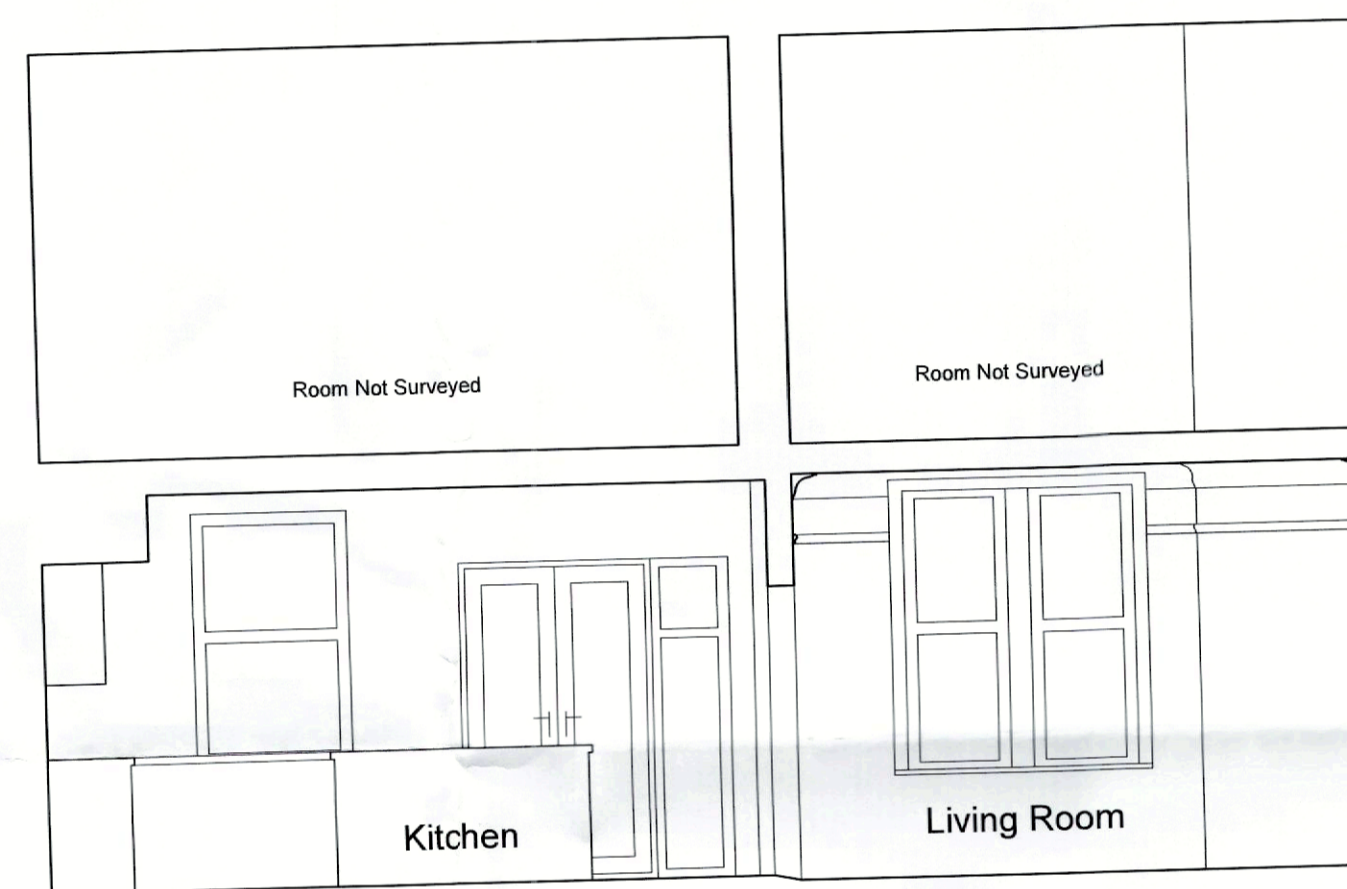

**Section A-A**  
1:50 Scale



**Section B-B**  
1:50 Scale

Client  
**Mr and Mrs Schofield Lord**

Job Title  
Proposed Alterations to:  
2 Park Avenue  
Clitheroe  
Lancashire  
BB7 2HW

Drawing Title  
**Existing Plan, Sections and Elevations**

Scale | Date | Drawn  
Various @ A1 | Sept 2022 | NE

**spa** ARCHITECTS  
SUNDERLAND PEACOCK & ASSOCIATES LTD.  
HAZELMERE, FIMLICO ROAD, CLITHEROE  
LANCASHIRE, BB7 2AD  
T: 01200 425178 F: 01200 427328  
E: info@sunderlandpeacock.com  
www.sunderlandpeacock.com

**6756 - 01**