


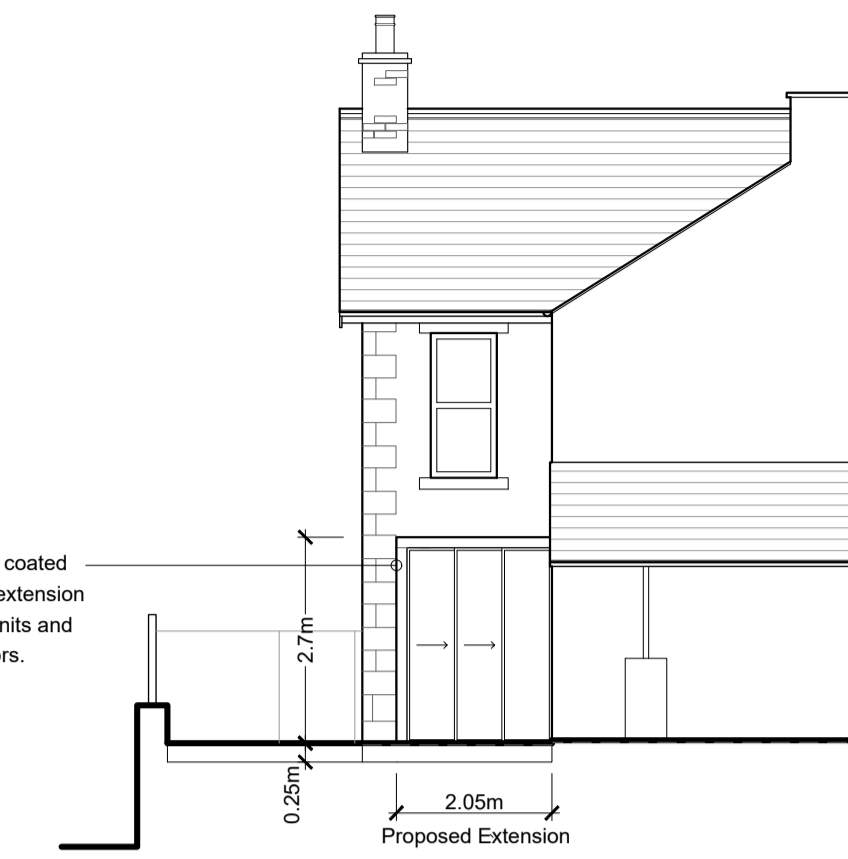


South West Elevation

1:100 Scale




South East Elevation

1:100 Scale

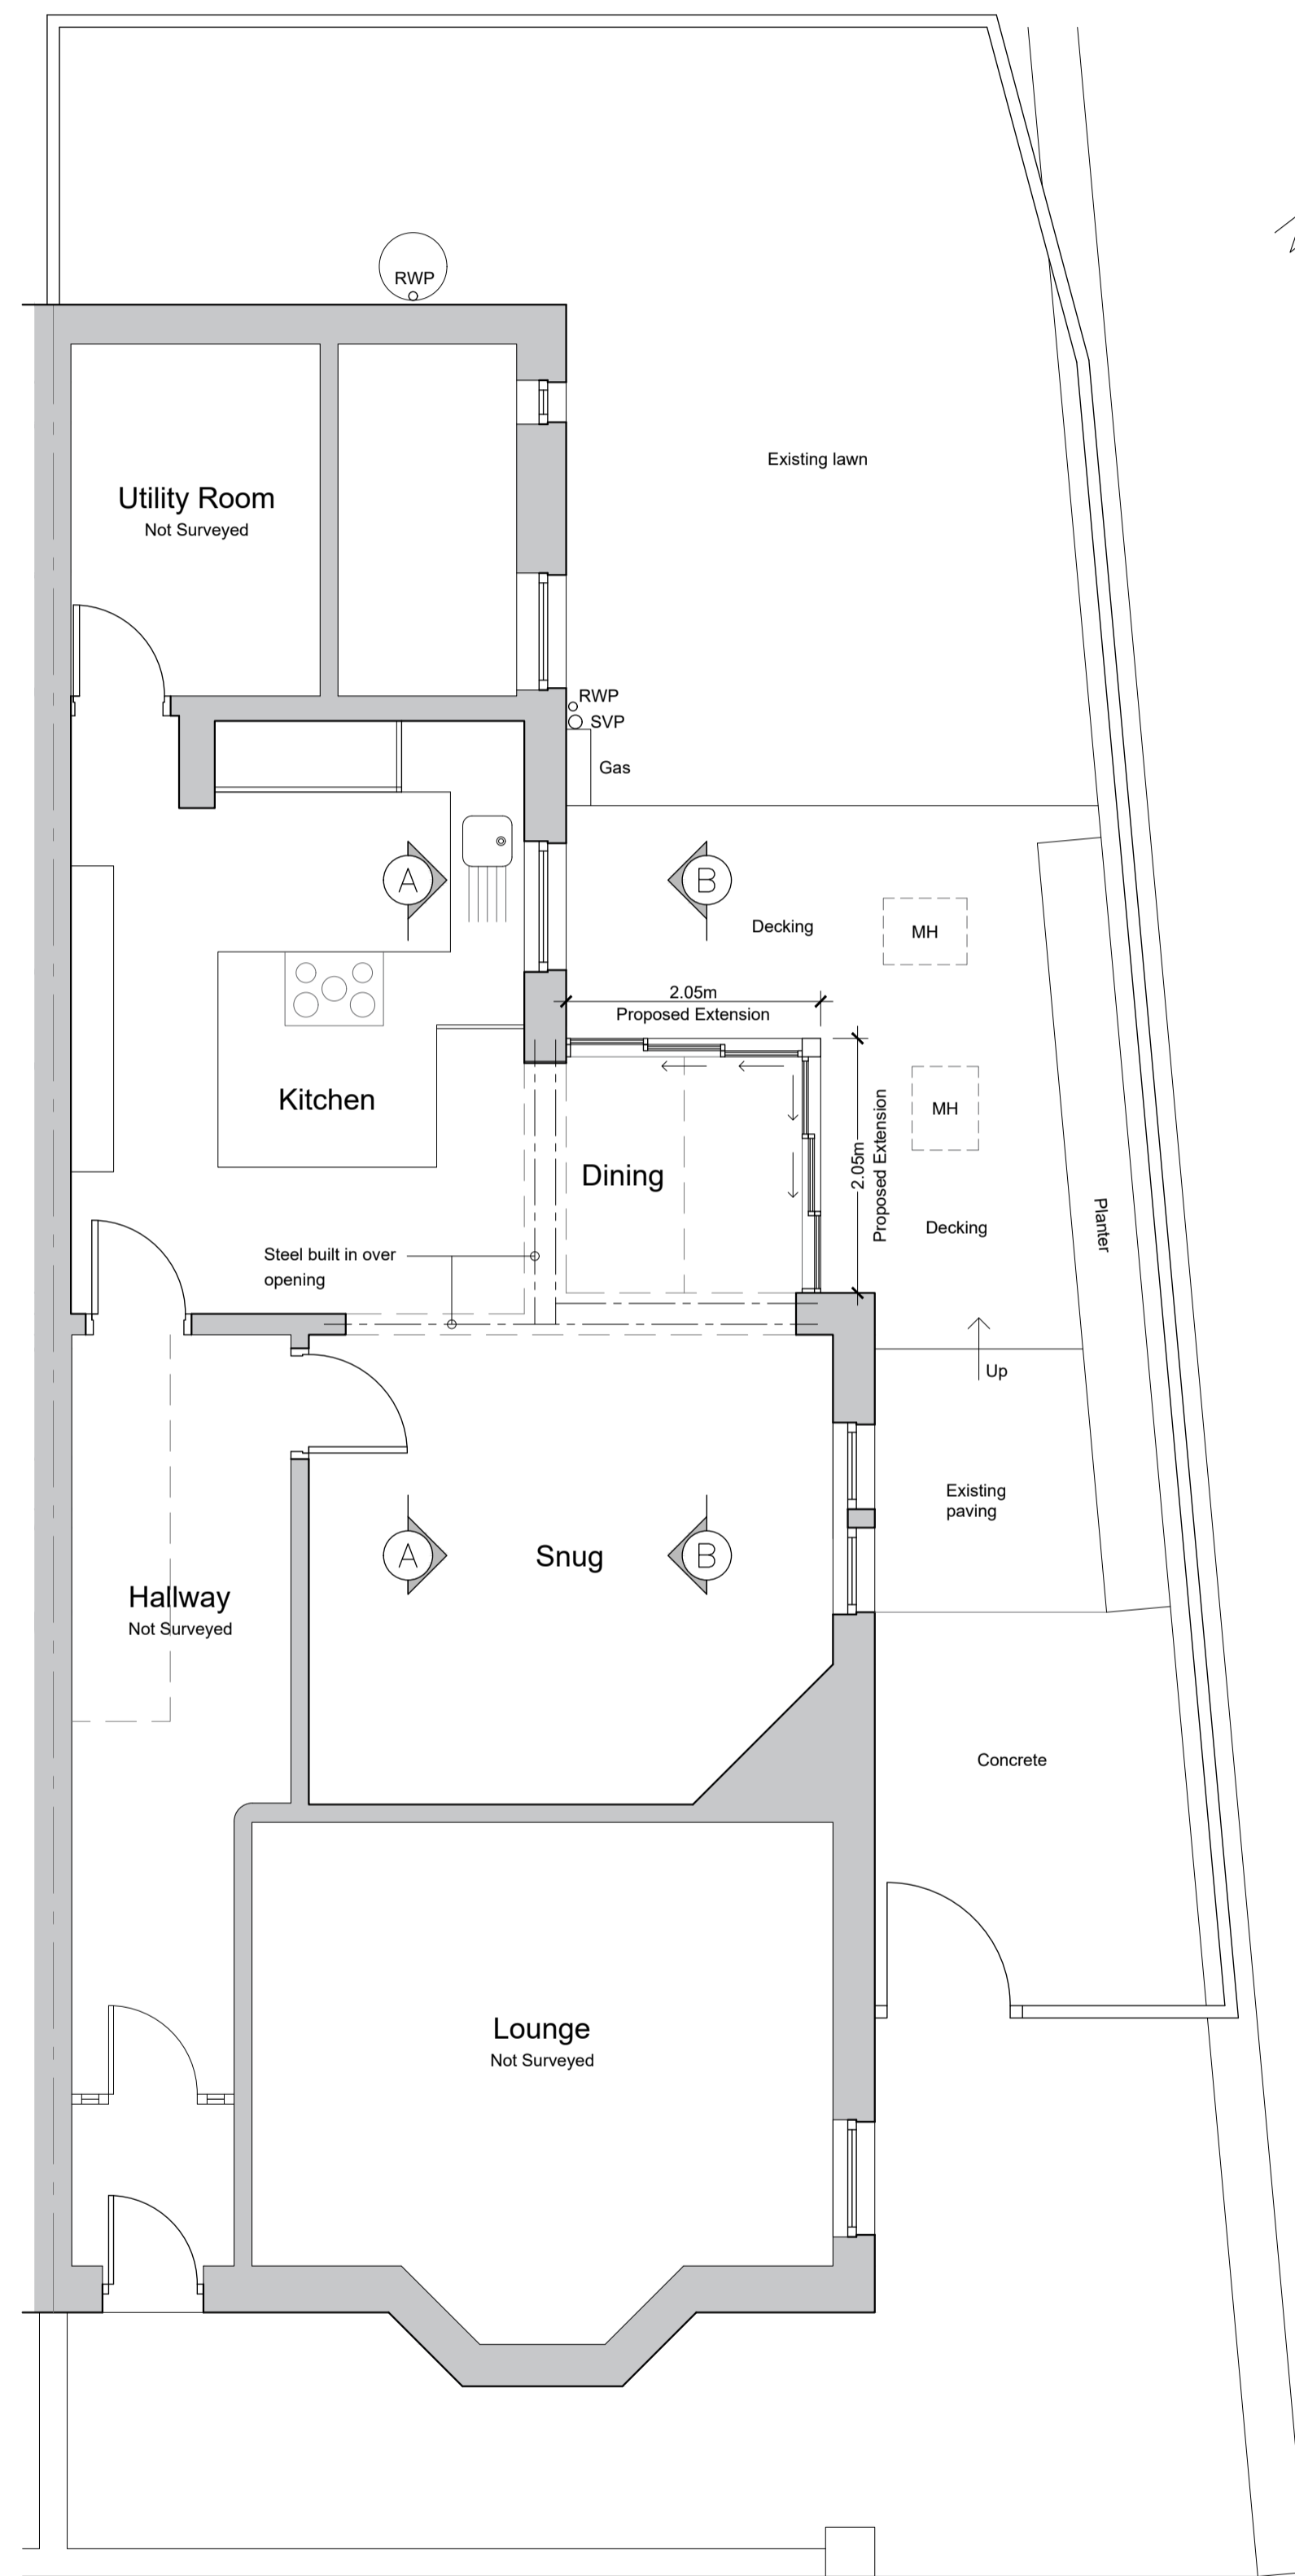


Ground Floor/Site Plan

1:50 Scale

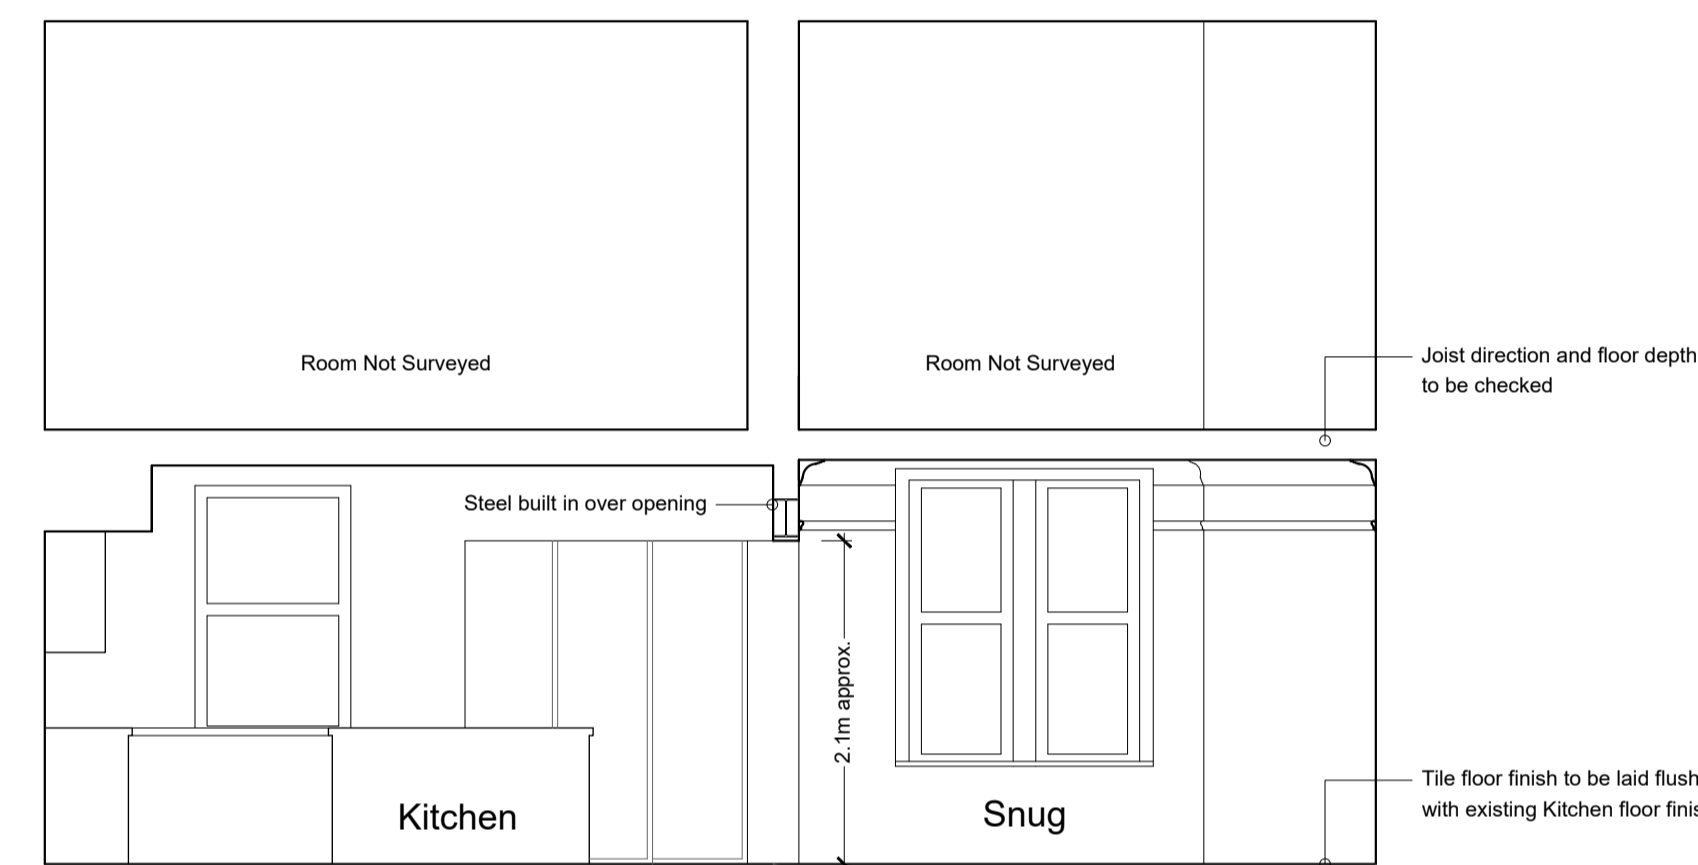

Section A-A

1:50 Scale

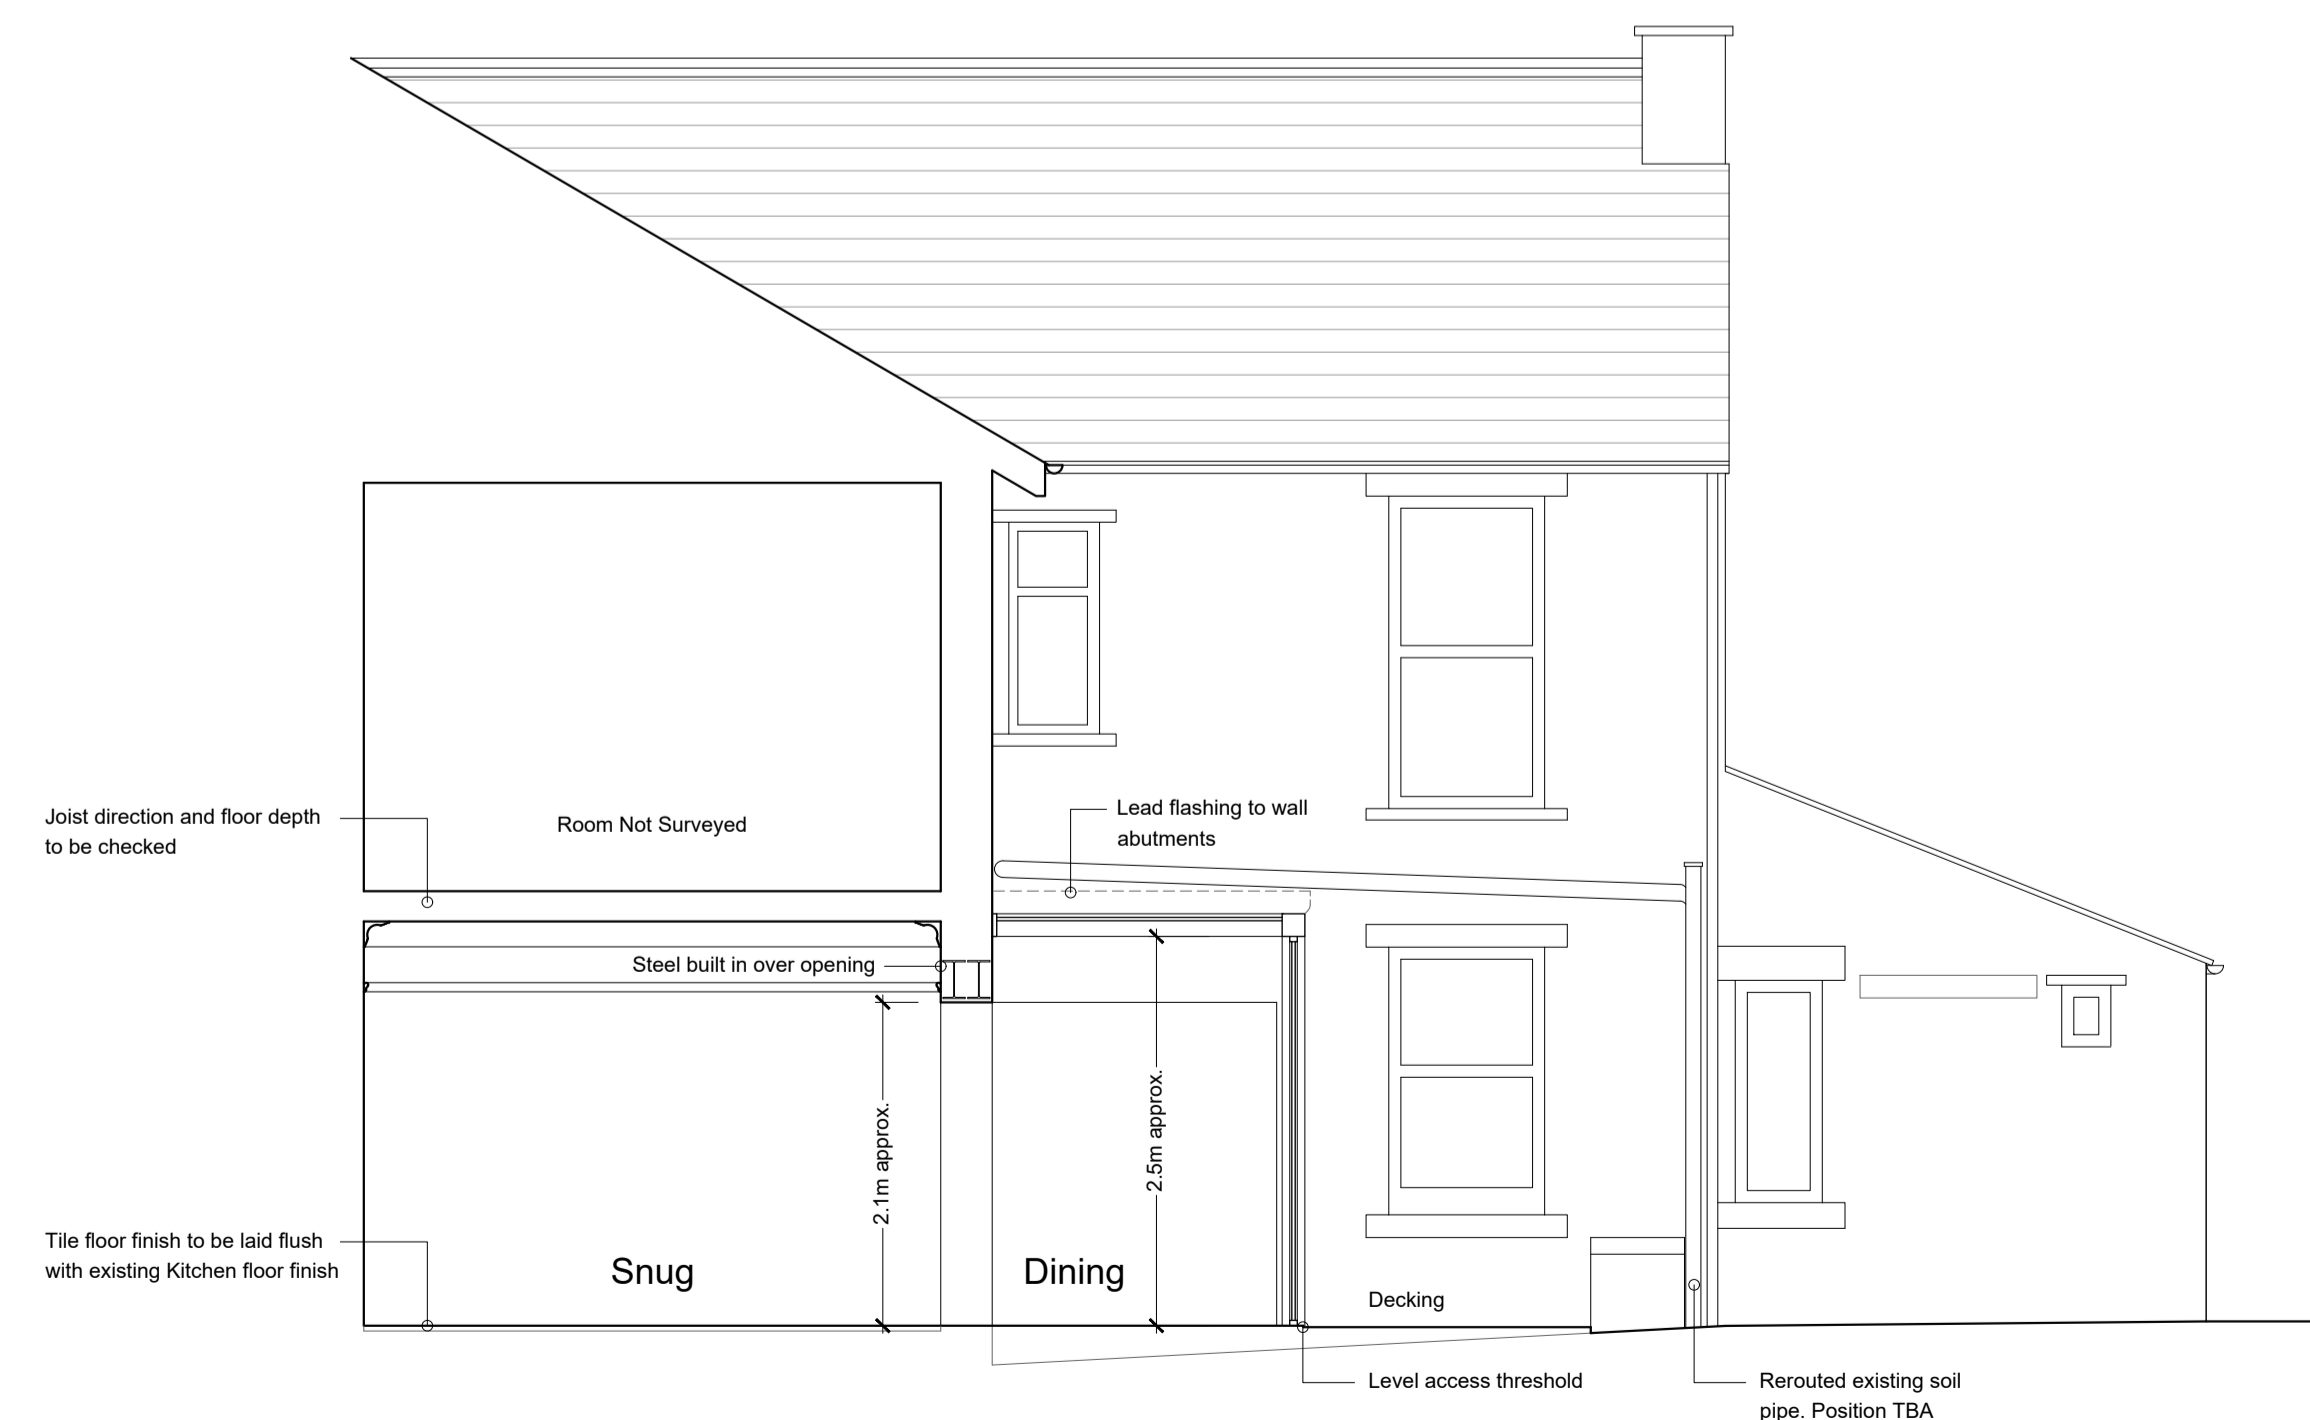

Section B-B

1:50 Scale

**REVISIONS:**

- Rev A - Amended following meeting with Client for planning issue. - 26.09.22 - NE
- Rev B - Proposed extension dimensions indicated on plan. - 06.10.22 - NE

Client  
Mr and Mrs Schofield Lord

Job Title  
Proposed Alterations to:  
2 Park Avenue  
Clitheroe  
Lancashire  
BB7 2HW

Drawing Title  
Proposed Plan, Sections and Elevations

**PLANNING**

Scale	Date	Drawn
Various @ A1	Sept 2022	NE

**spa**  
SUNDERLAND PEACOCK ARCHITECTS  
SUNDERLAND PEACOCK & ASSOCIATES LTD.  
HAZELMERE, PEARLICO ROAD, CLITHEROE  
LANCASHIRE, BB7 2AG  
T 01200 423178 F 01200 427328  
E info@sunderlandpeacock.com  
www.sunderlandpeacock.com

**6756 - 02** Rev B