



▽ Datum line +0.00
North East Elevation




▽ Datum line +0.00
North West Elevation




▽ Datum line +0.00
South West Elevation




▽ Datum line +0.00
Section A-A

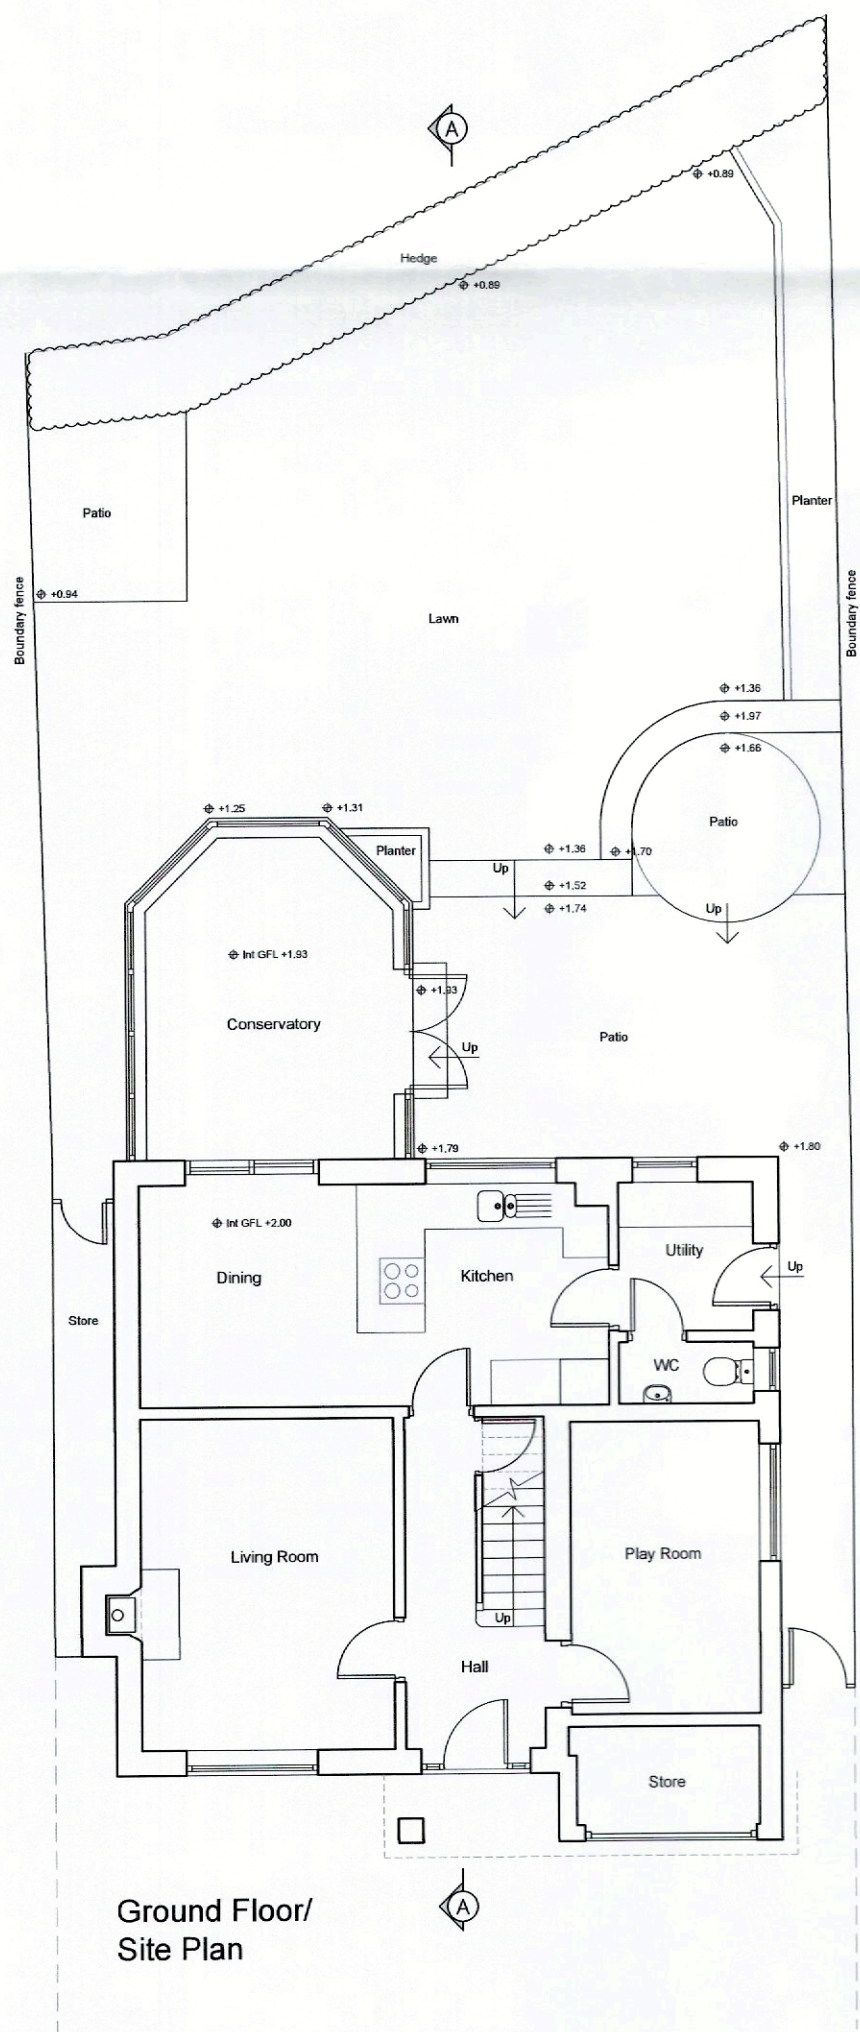

Ground Floor/
Site Plan

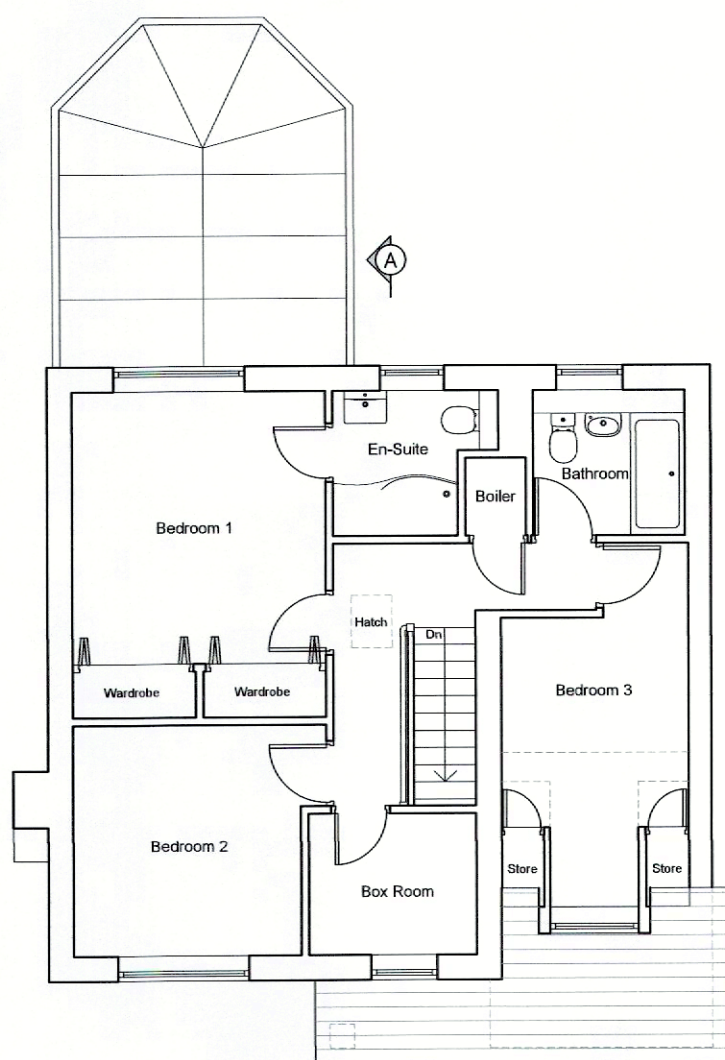

First Floor Plan

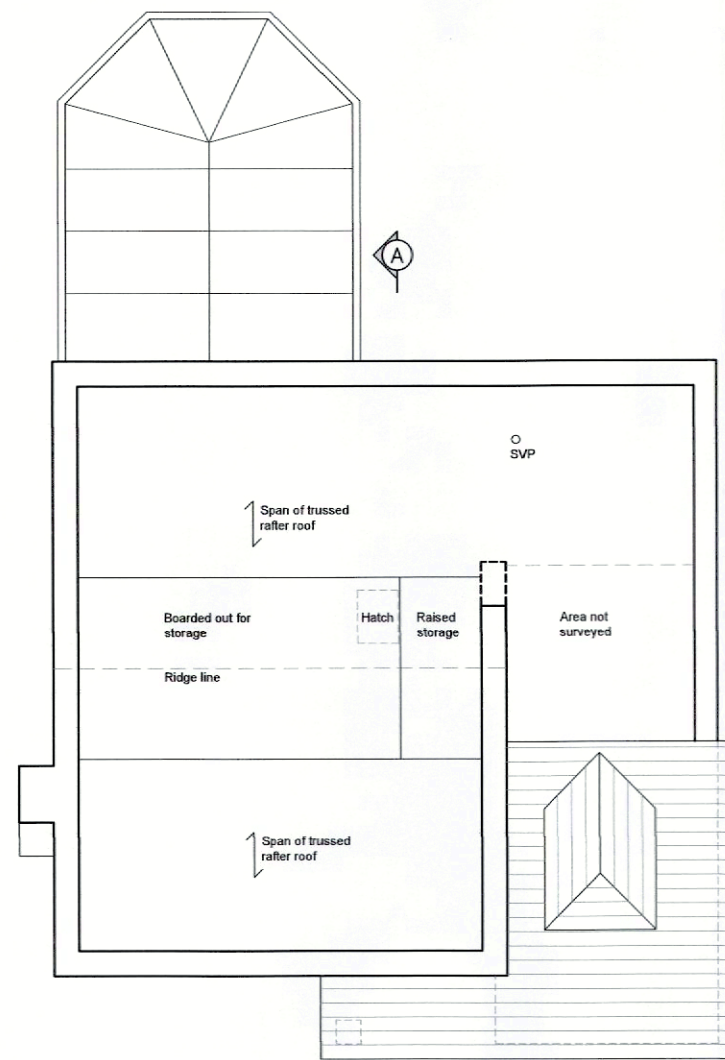

Attic Floor Plan

REVISIONS:

Rev A - Attic floor plan added. Section A-A amended to show roof space. - 13.10.21 - NE

Client
Mr and Mrs Blenkinship

Job Title
Proposed Extension and Alterations to:
17 Spa Garth
Clitheroe
BB7 1JD

Drawing Title
Existing Plans, Elevations and Section A-A

Scale
1:100 @ A1

Date
Aug 2020

Drawn
NE

spa
ARCHITECTS

SUNDERLAND PEACOCK & ASSOCIATES LTD.
HAZELMERE, PIMLICO ROAD, CLITHEROE
LANCASHIRE, BB7 2AG
T 01200 423178 F 01200 427328
E info@sunderlandpeacock.com
www.sunderlandpeacock.com

6119 - 01
Rev A