




1:100 0 5 10

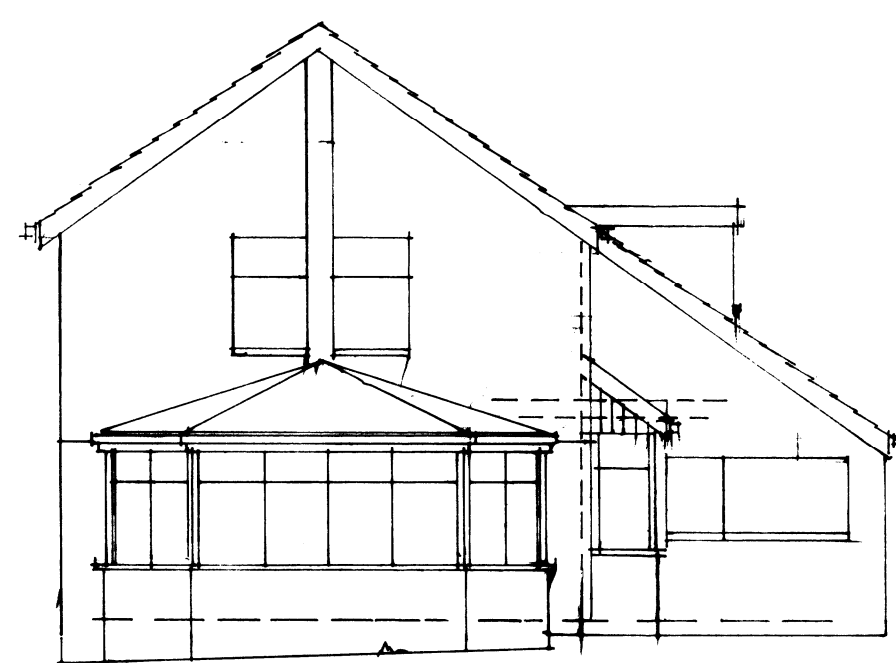


SOUTH ELEVATION EXISTING

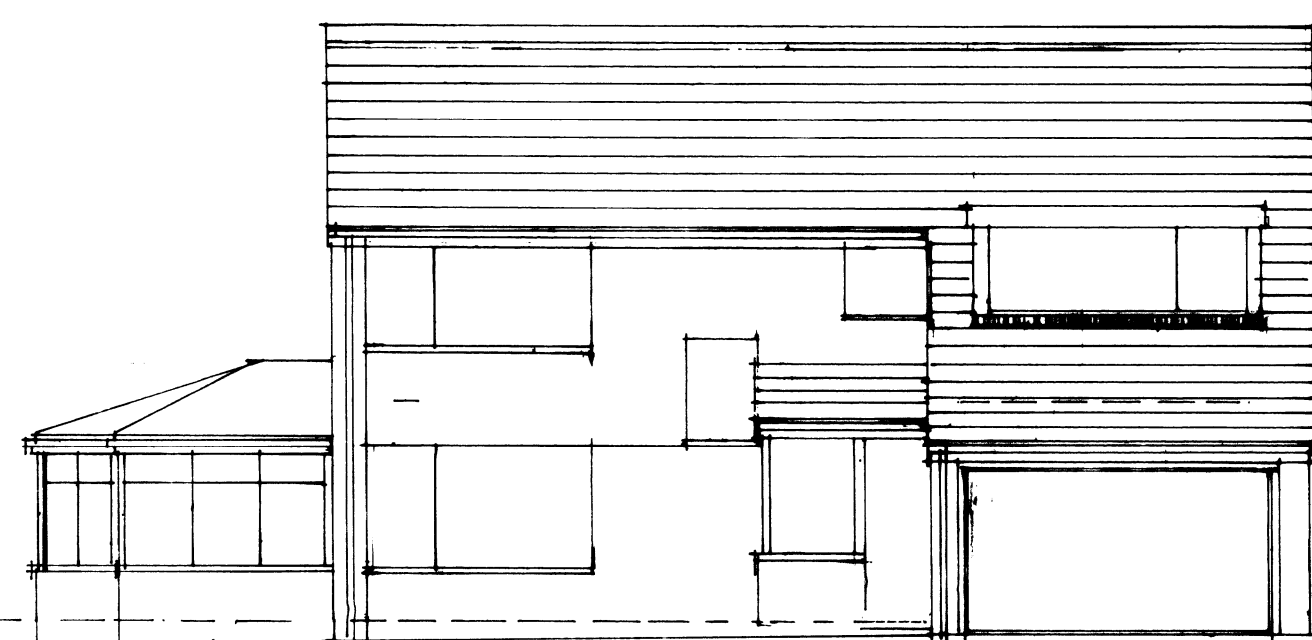

EAST ELEVATION EXISTING

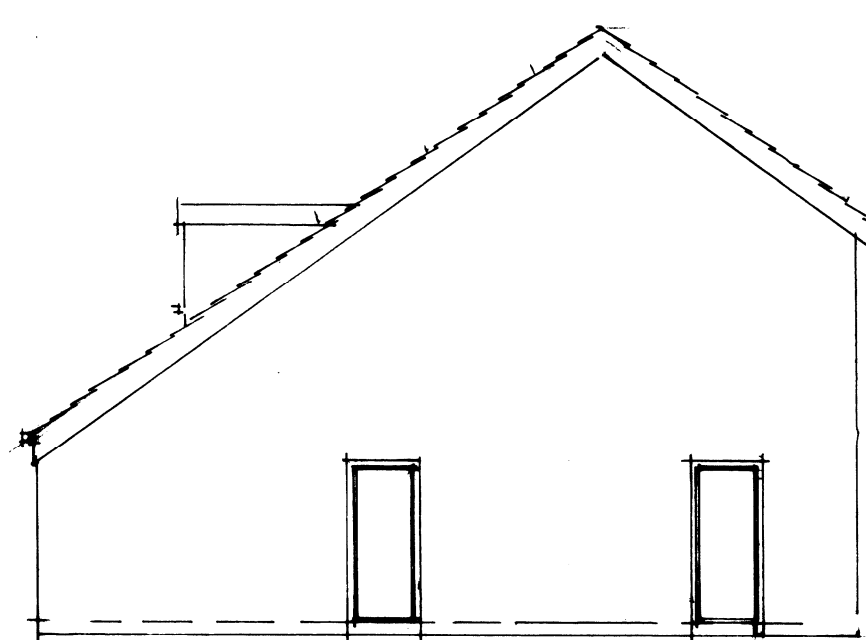


NORTH ELEVATION EXISTING

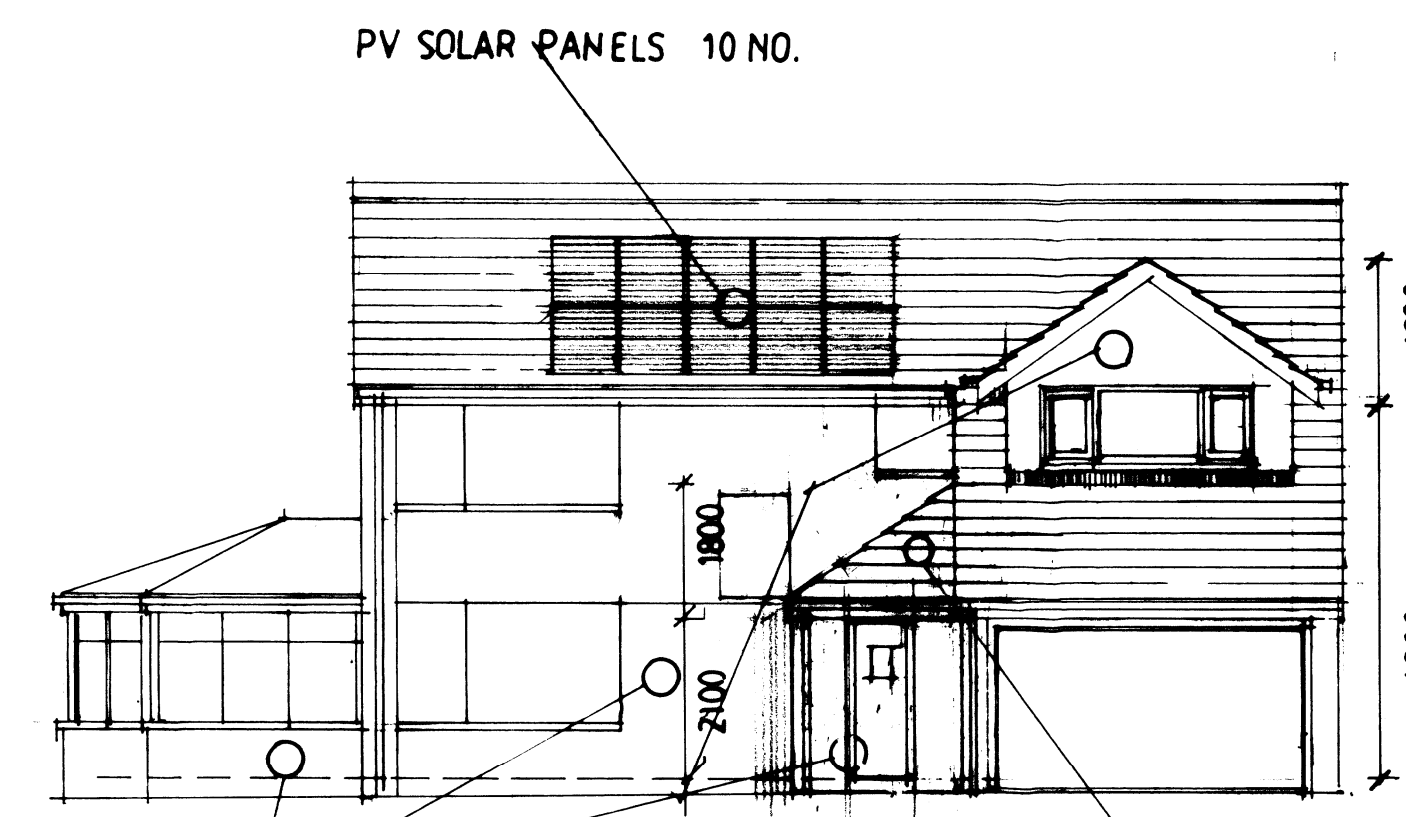


EAST ELEVATION PROPOSED

RAINWATER GOODS FASCIAS SOFFITS  
BARGEBOARDS WINDOW/DOOR FRAMES  
ALL TO MATCH  
EXISTING

RENDER TO MATCH EXISTING

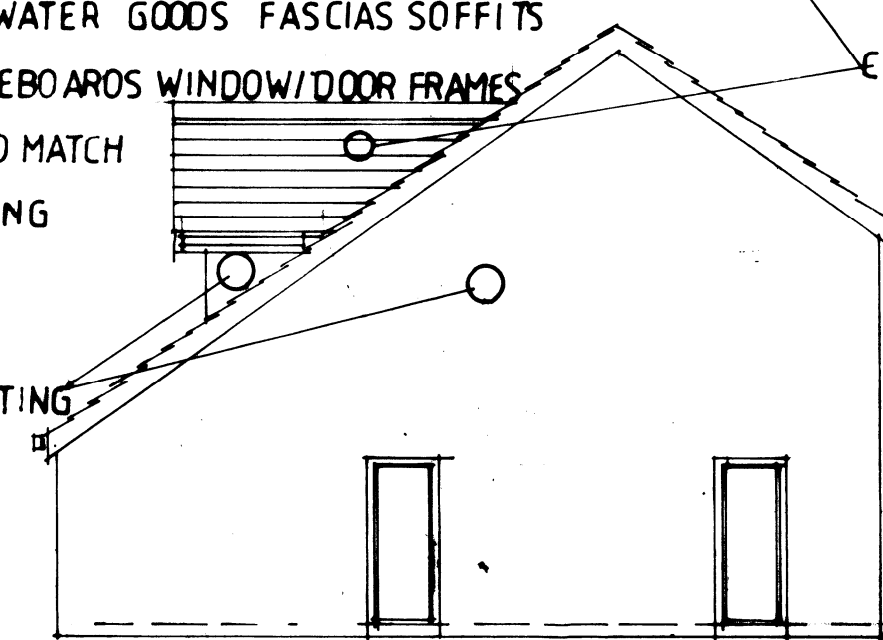

NORTH ELEVATION PROPOSED

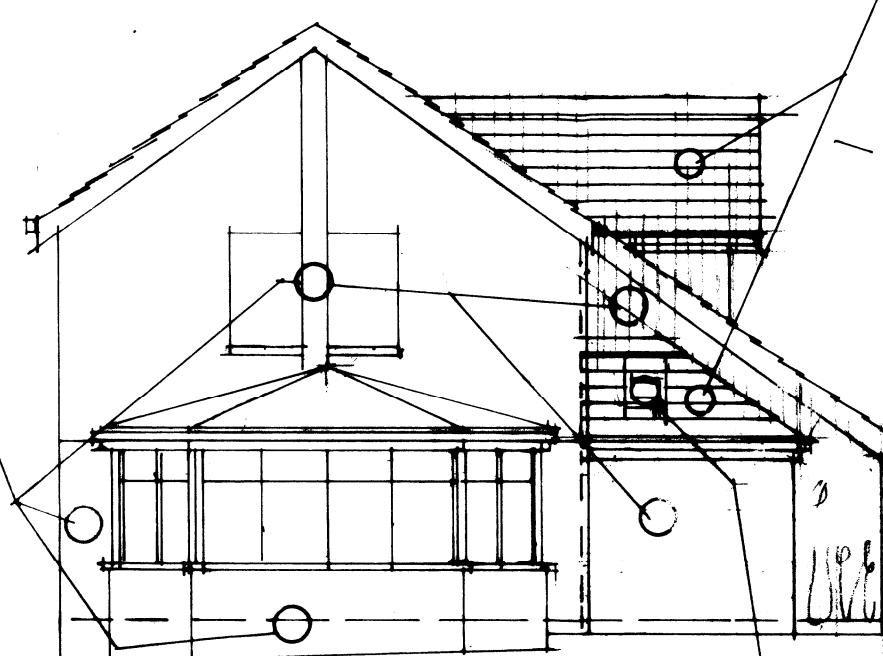

SOUTH ELEVATION PROPOSED

1000X350 PLUSHING HITTING  
ROOFLIGHT

Notes

Copyright in all documents and drawings prepared by the Architect and any work executed from these documents and drawings shall, unless otherwise agreed, remain the property of the Architect.

Do not Scale off this drawing.

All dimensions to be checked on site and any discrepancies to be referred to the Architect before proceeding.

All levels to be checked on site.

All discrepancies between information shown on the drawing and information in the specification to be referred to the Architect prior to proceeding.

All omissions to be referred to the Architect prior to proceeding.


All component sizes and references to be checked prior to ordering of materials.

Positions of existing drainage runs to be confirmed prior to proceeding and drains checked as necessary.


All relevant boundary positions to be checked prior to proceeding.

Planning permission is beyond the Architect's control and no guarantee that it will be granted can be given.


Amendments

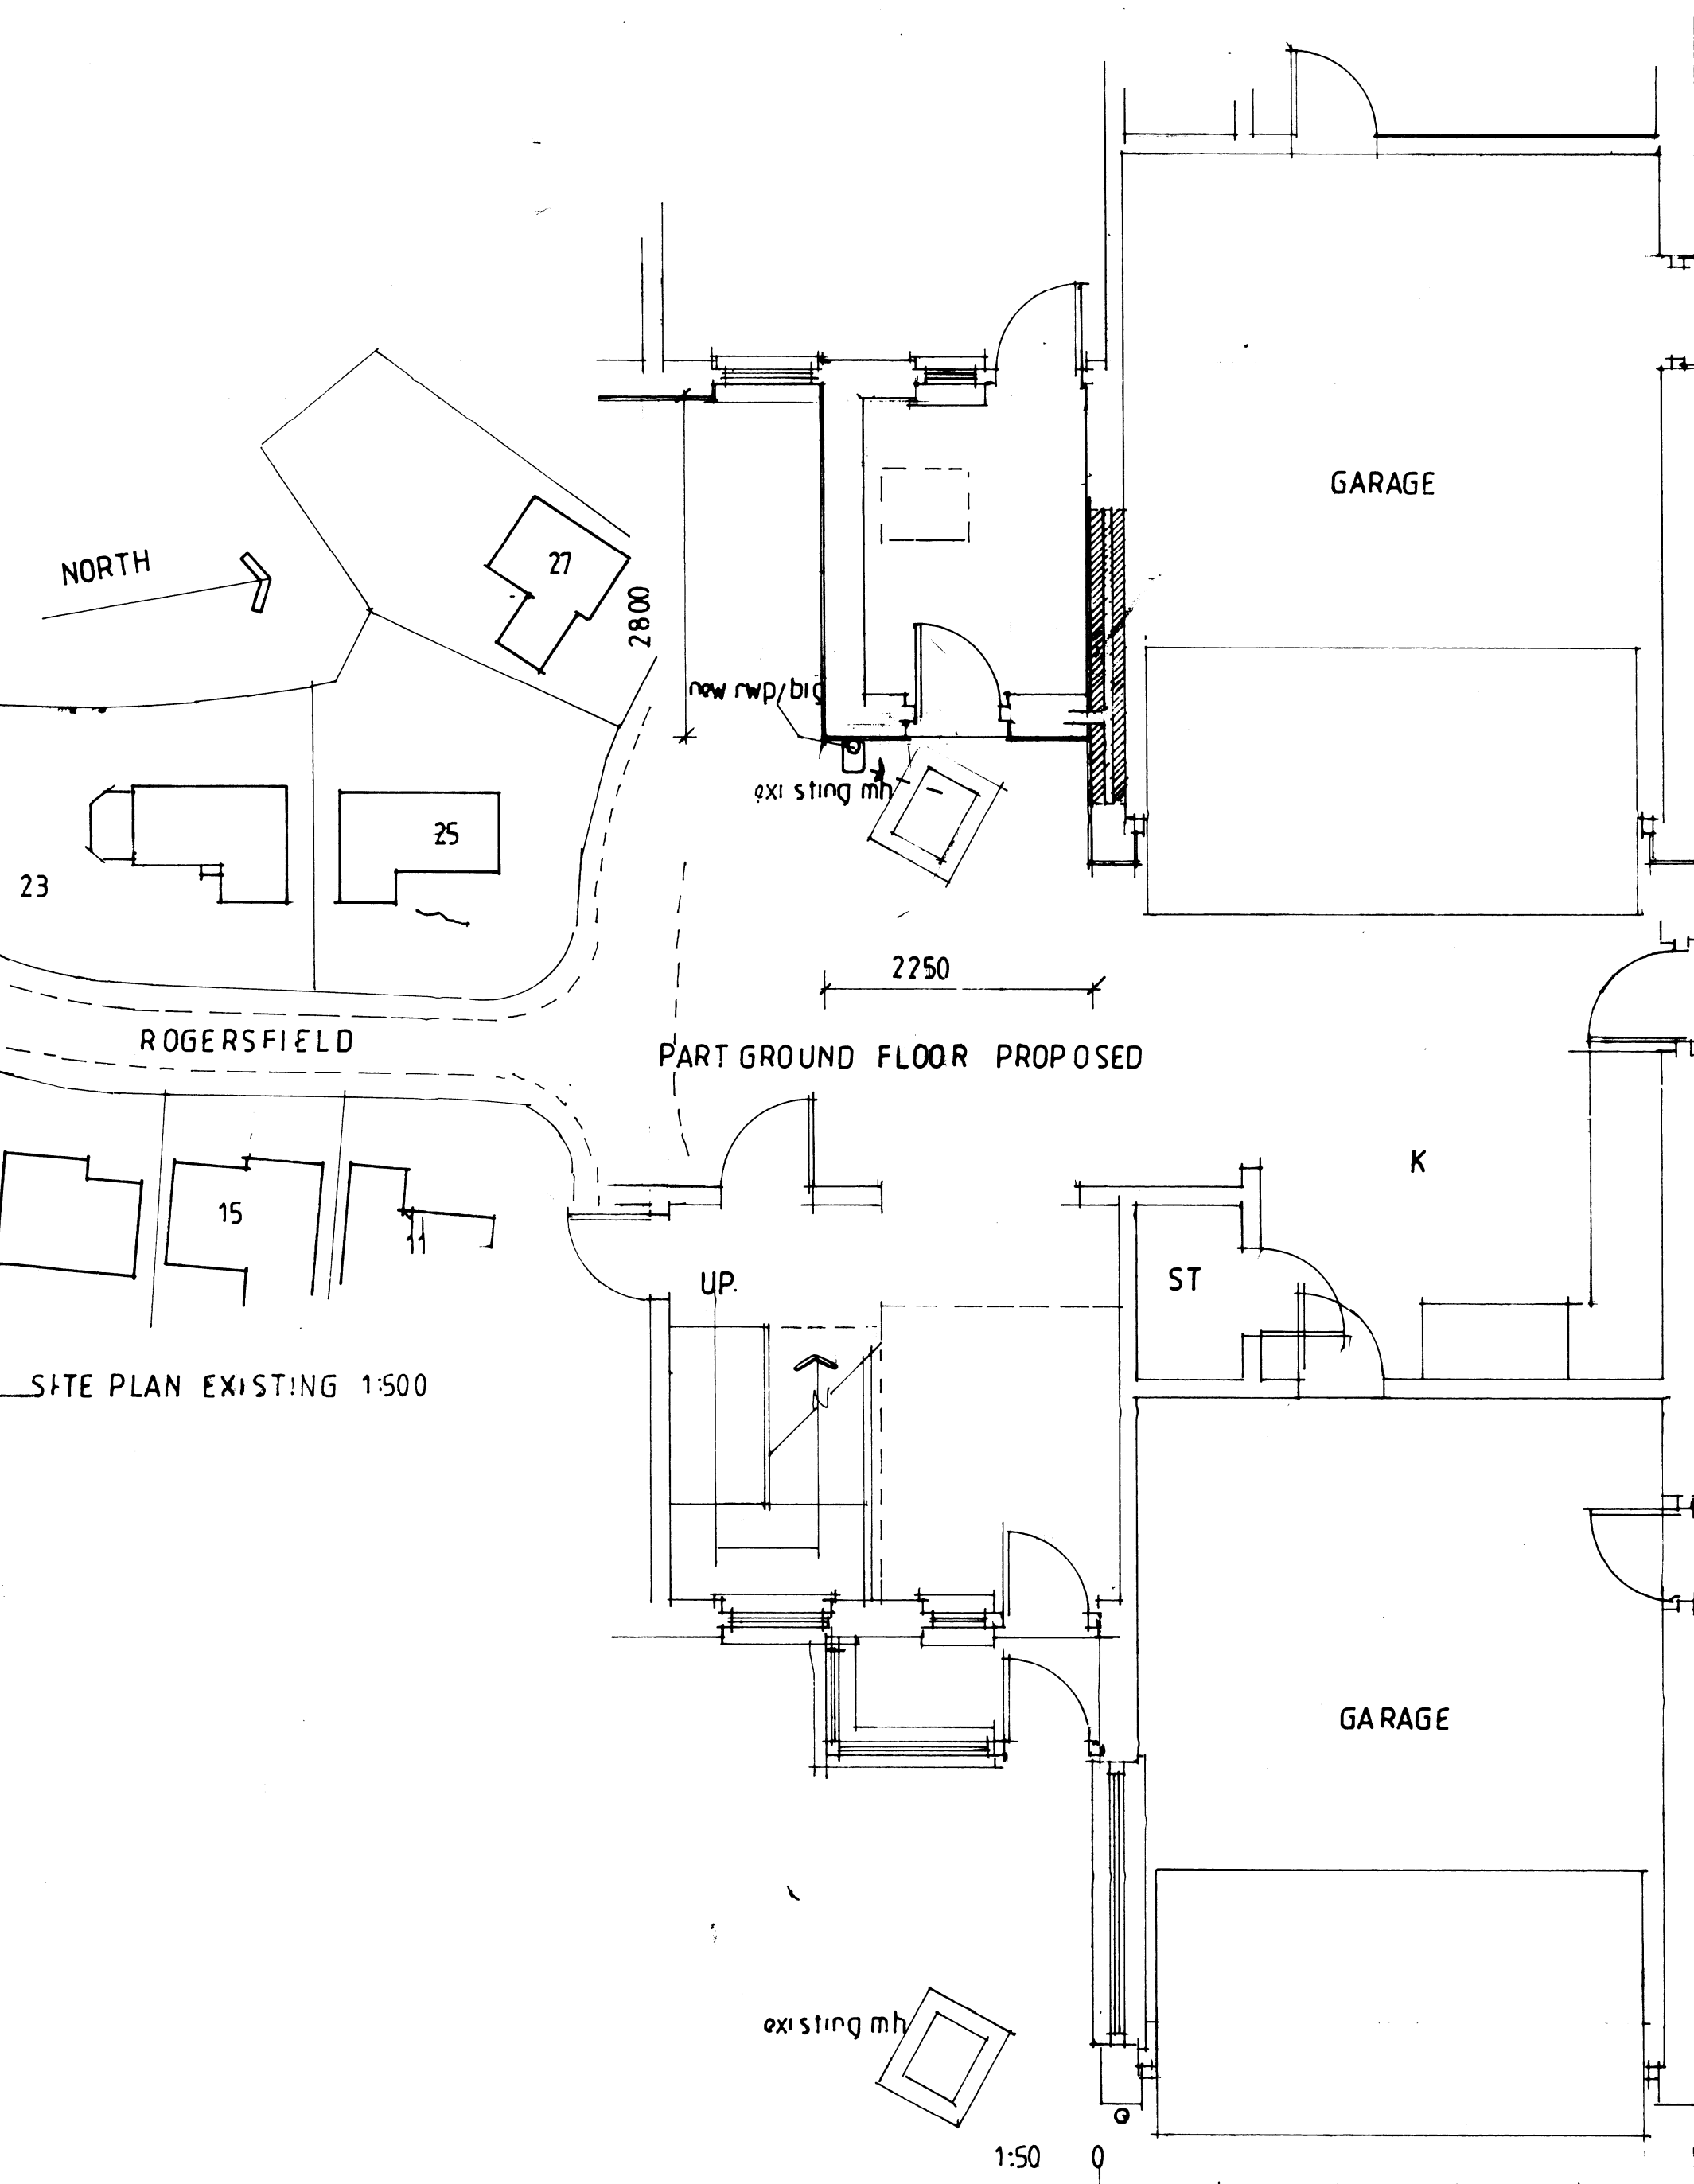

PART GROUND FLOOR EXISTING

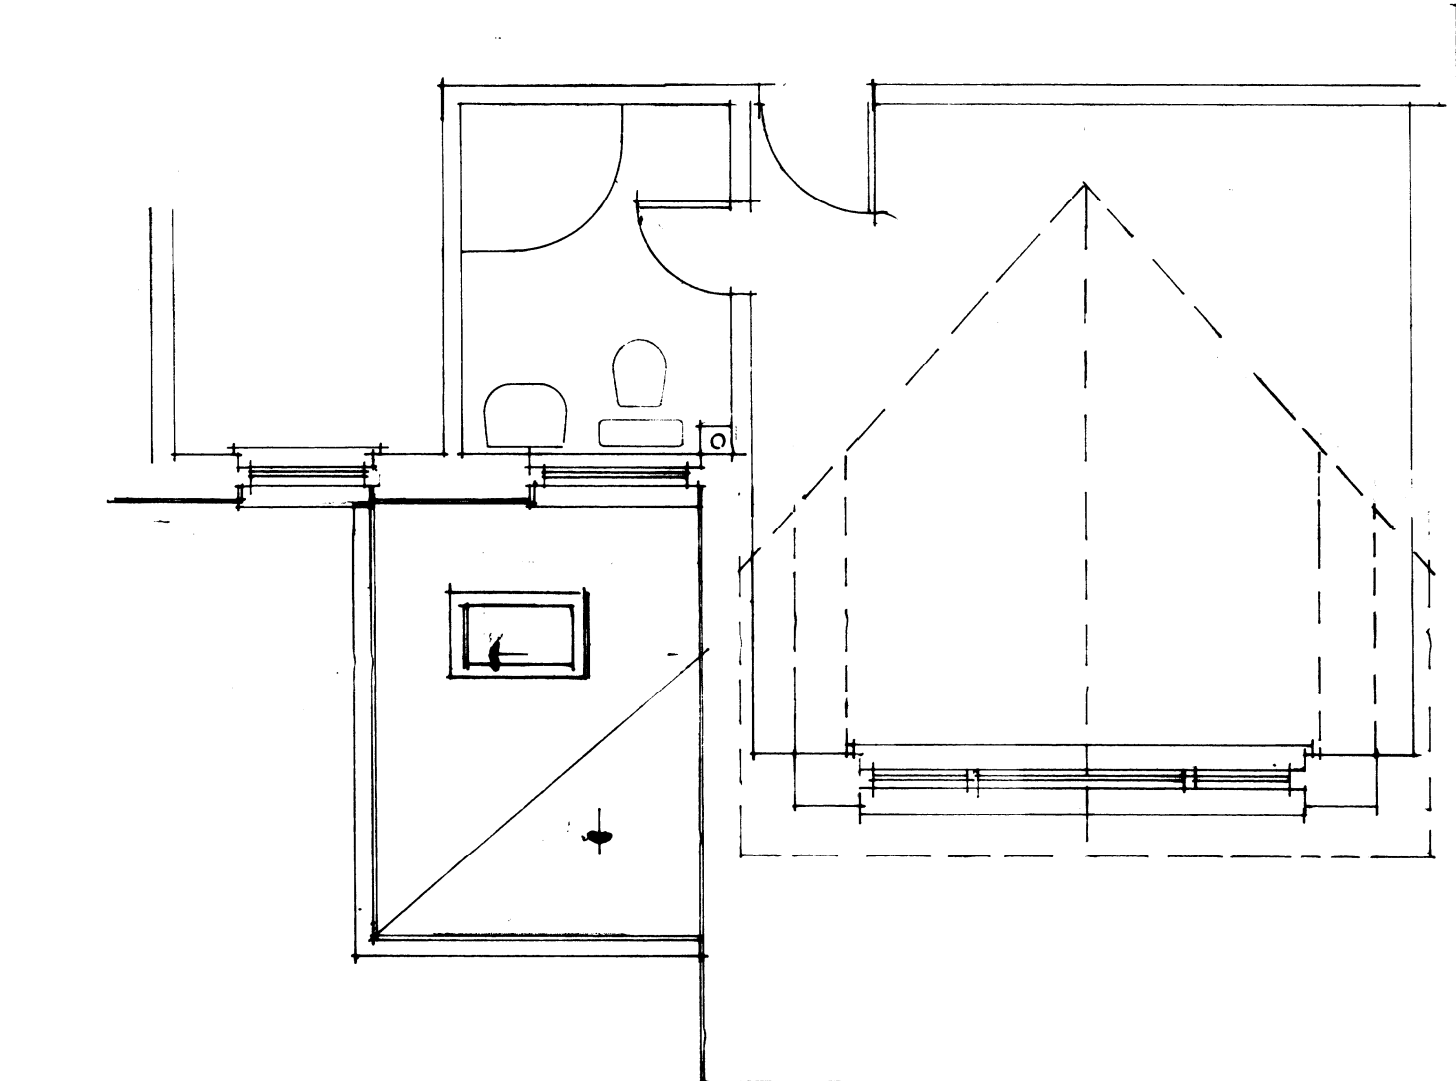

PART FIRST FLOOR EXISTING

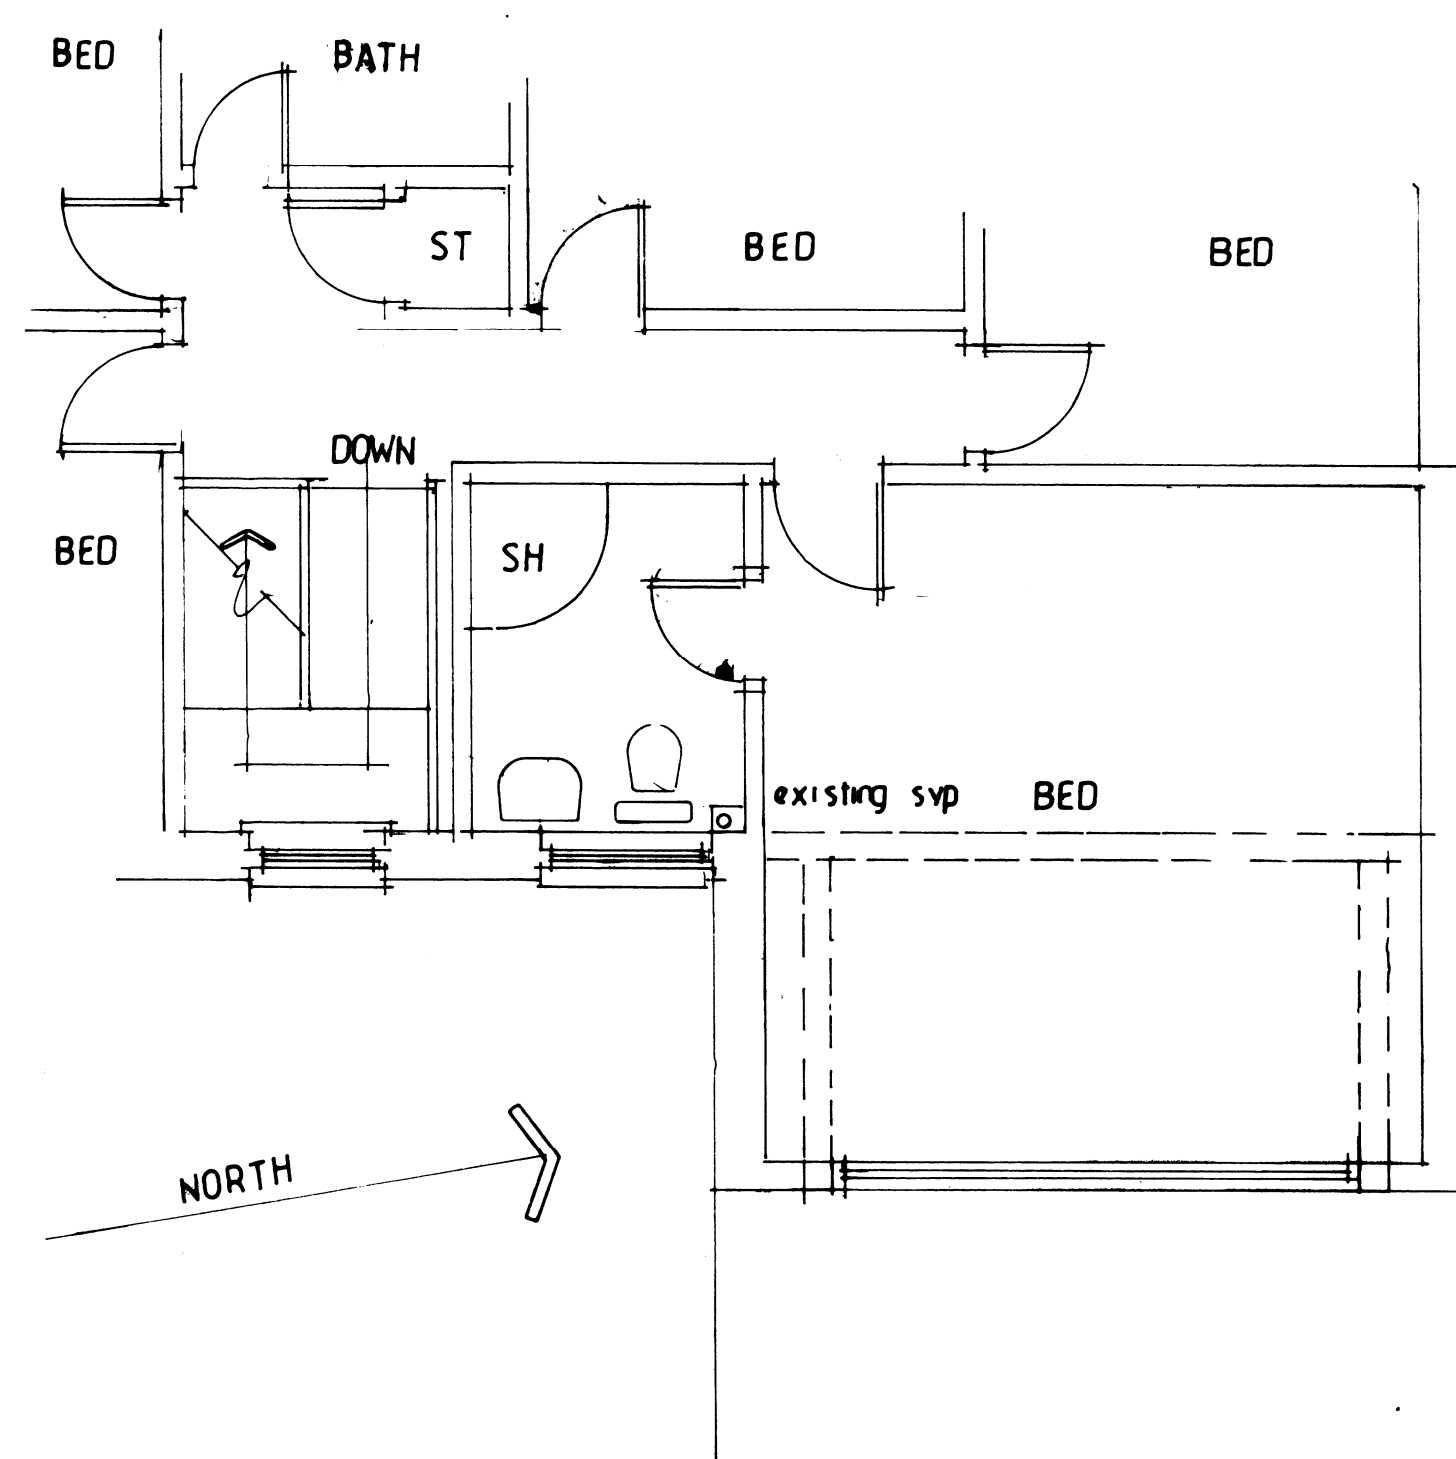

PART FIRST FLOOR PROPOSED

CONCRETE TILES TO MATCH EXISTING

NORTH

ROGERSFIELD

SITE / ROOF PLAN PROPOSED 1:500

Client

MR AND MRS P BUTTERWORTH

Job Title

23 ROGERSFIELD LANGHO BLACKBURN

Drawing Title

PART PLANS ELEVATIONS

AS EXISTING / PROPOSED

**Michael Jackson**

CHARTERED  
ARCHITECTS

Holly Cottage  
223 Preston Road  
Grimsby  
Lincoln  
PR2 3JR

Tel: 01772 653420

Scale

1:100 1:50

Date

SEPT 22

Drawn

MMJ

Drw. No.

2063 / 1

Rev.

B