


NOTES

- All dimensions and levels are to be checked on site.
- Any discrepancies are to be reported to the Shaw & Jagger Architects Ltd before any work commences.
- This drawing shall not be scaled to ascertain any dimensions. Work to figured dimensions only.
- This drawing shall not be reproduced without express written permission from Shaw & Jagger Architects Ltd.
- Title overlay drawings and ownership boundaries are produced using all reasonable endeavors. Shaw & Jagger Architects Ltd cannot be responsible for the accuracy or scale discrepancy of base plans supplied to them.

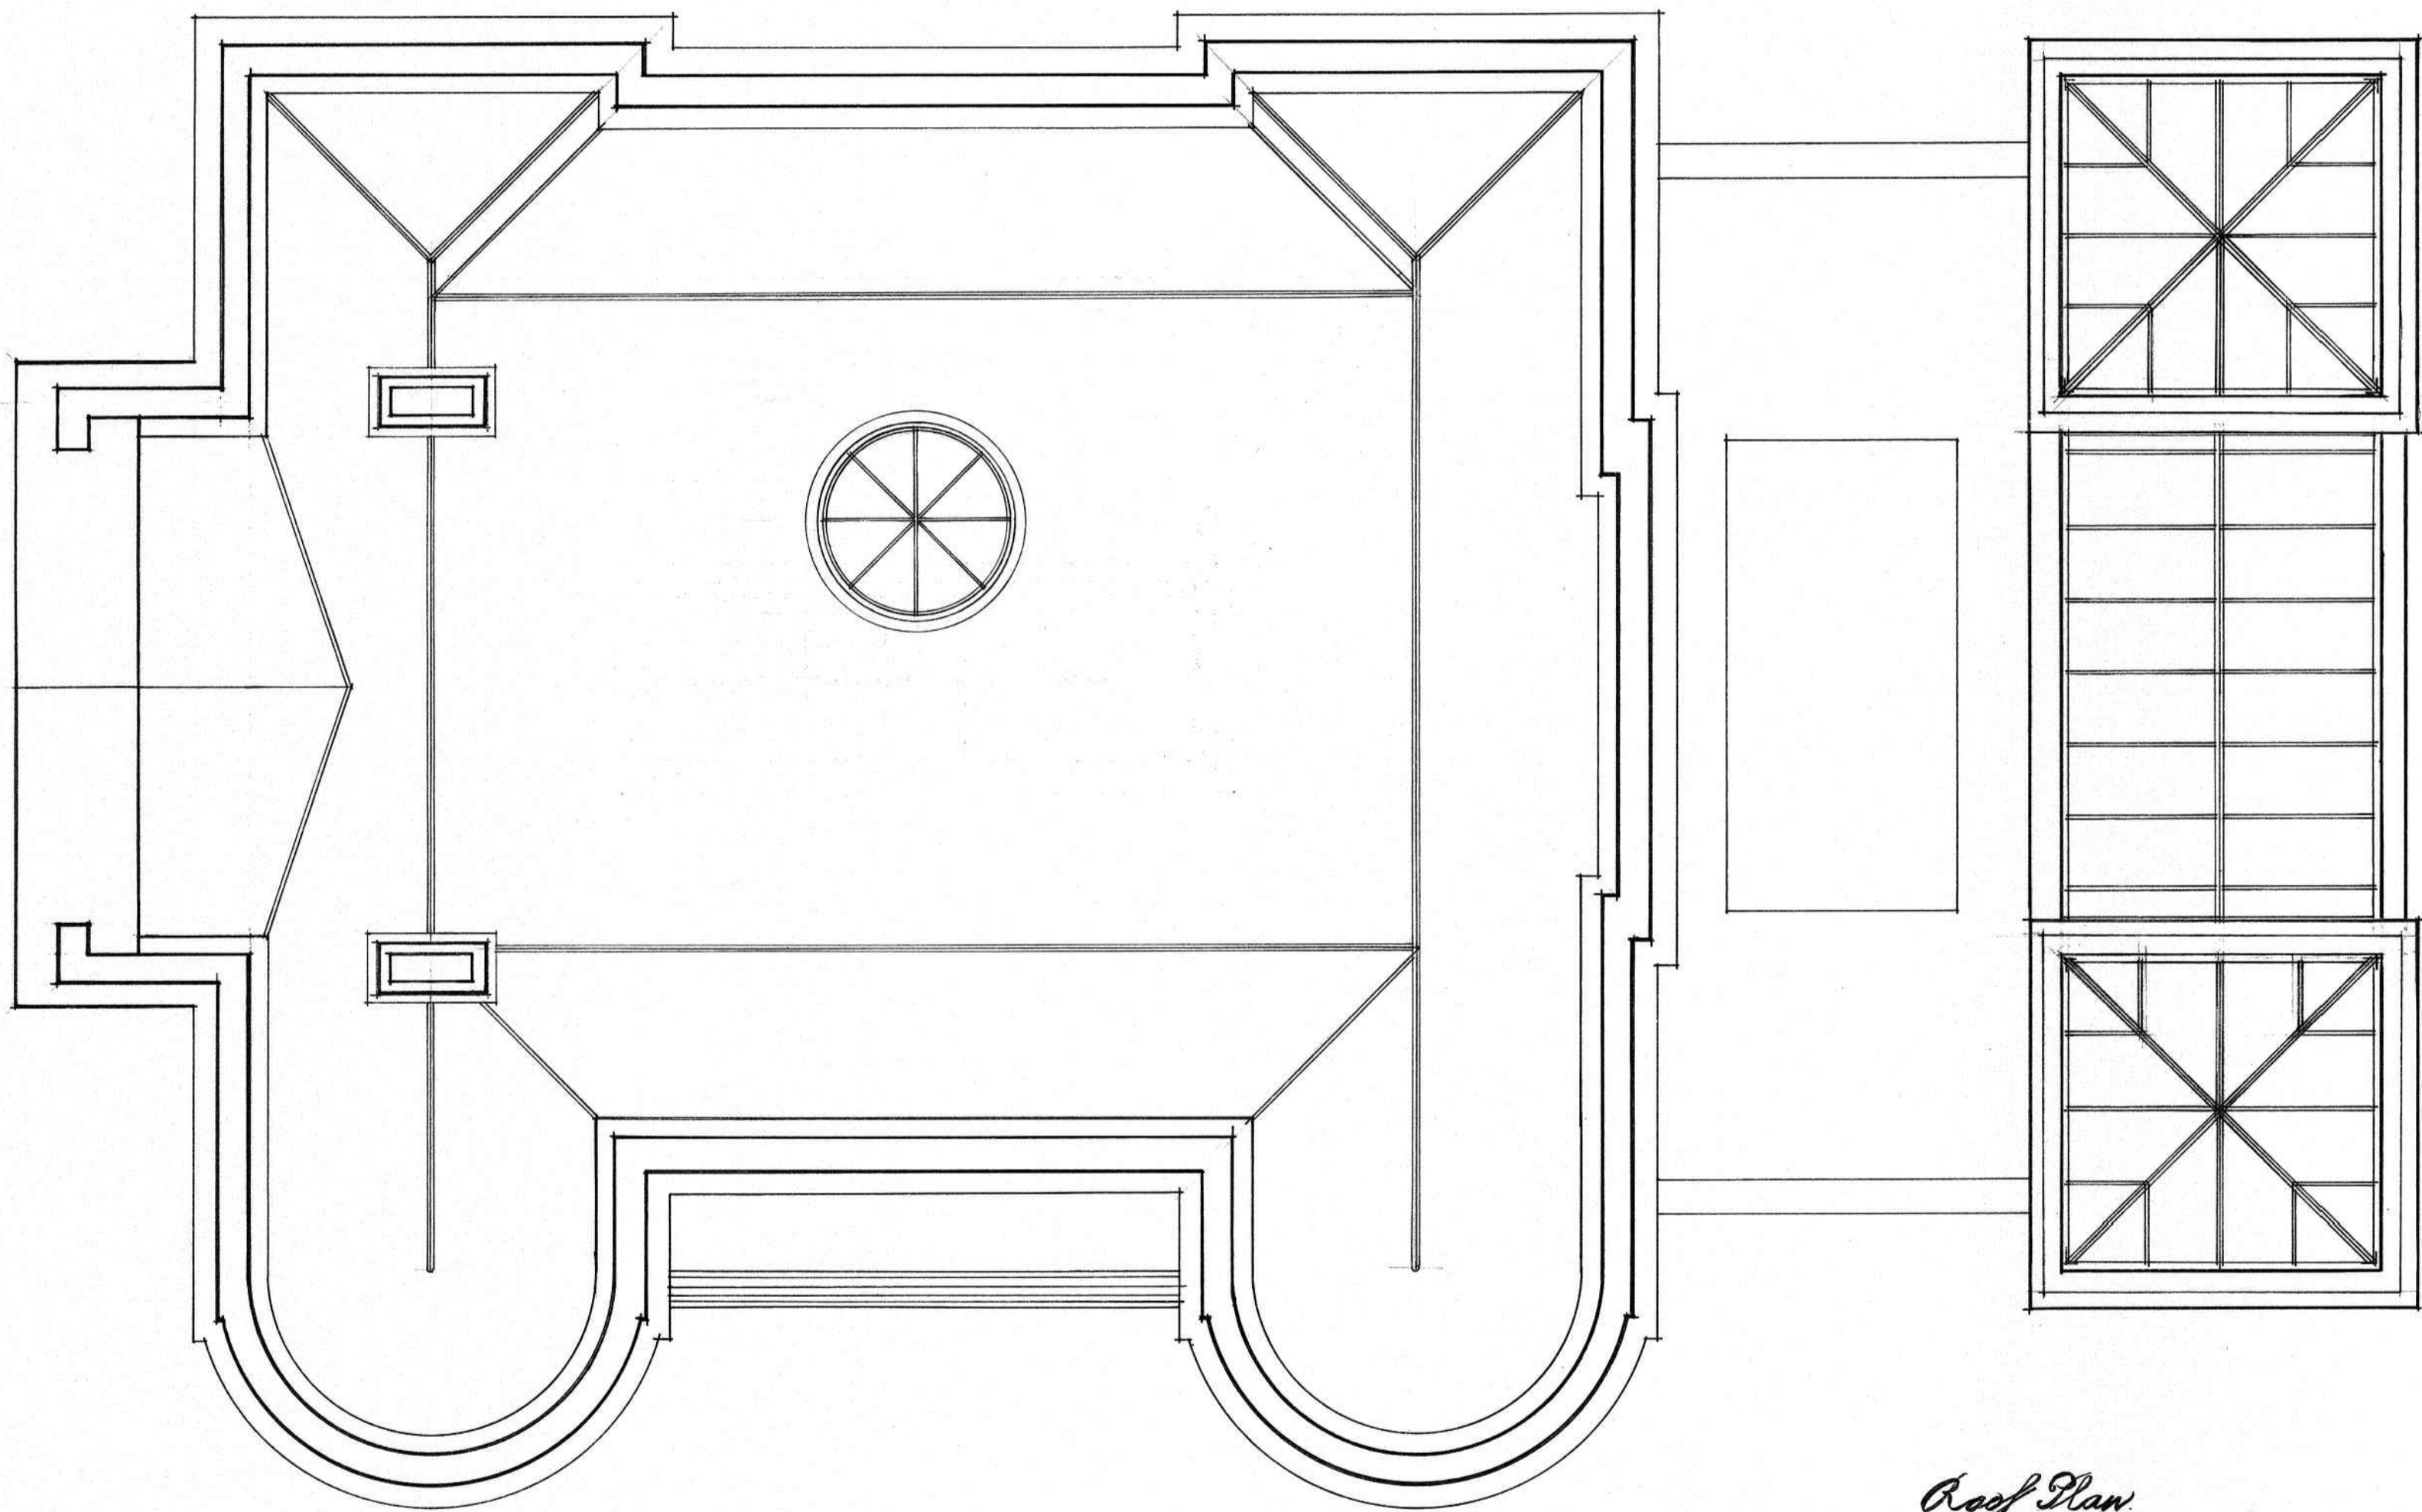

*Roof Plan*  
**WOODFOLD VILLA**

|                |                |
|----------------|----------------|
| drawing stage  | PLANNING       |
| drawing status | FOR APPROVAL   |
| client         | PRIVATE CLIENT |

|         |  |
|---------|--|
| project | PRIVATE DWELLING<br>at LAND ADJACENT TO<br>WOODFOLD PARK, nr BLACKBURN |
|---------|--|

|               |                             |
|---------------|-----------------------------|
| drawing title | PROPOSED FLOOR PLAN<br>ROOF |
|---------------|-----------------------------|

|       |            |         |     |
|-------|------------|---------|-----|
| date  | OCT '22    | drawn   | MMG |
| scale | 1:100 @ A1 | checked | FS  |

SHAW &  
JAGGER  
ARCHITECTS

1 Cardale Park  
Harrogate  
North Yorkshire  
HG3 1RY  
Tel: 01423 532950  
info@shawandjagger.com  
www.shawandjagger.com