


This drawing is to be read in conjunction with all relevant Surveys, consultants' and specialists' drawings and specifications. All dimensions and levels are to be checked on site. This drawing is subject to copyright. All work carried out before Planning and Building Permission has been granted is at the contractor/clients risk. The Surveyor is to be notified of any discrepancies.

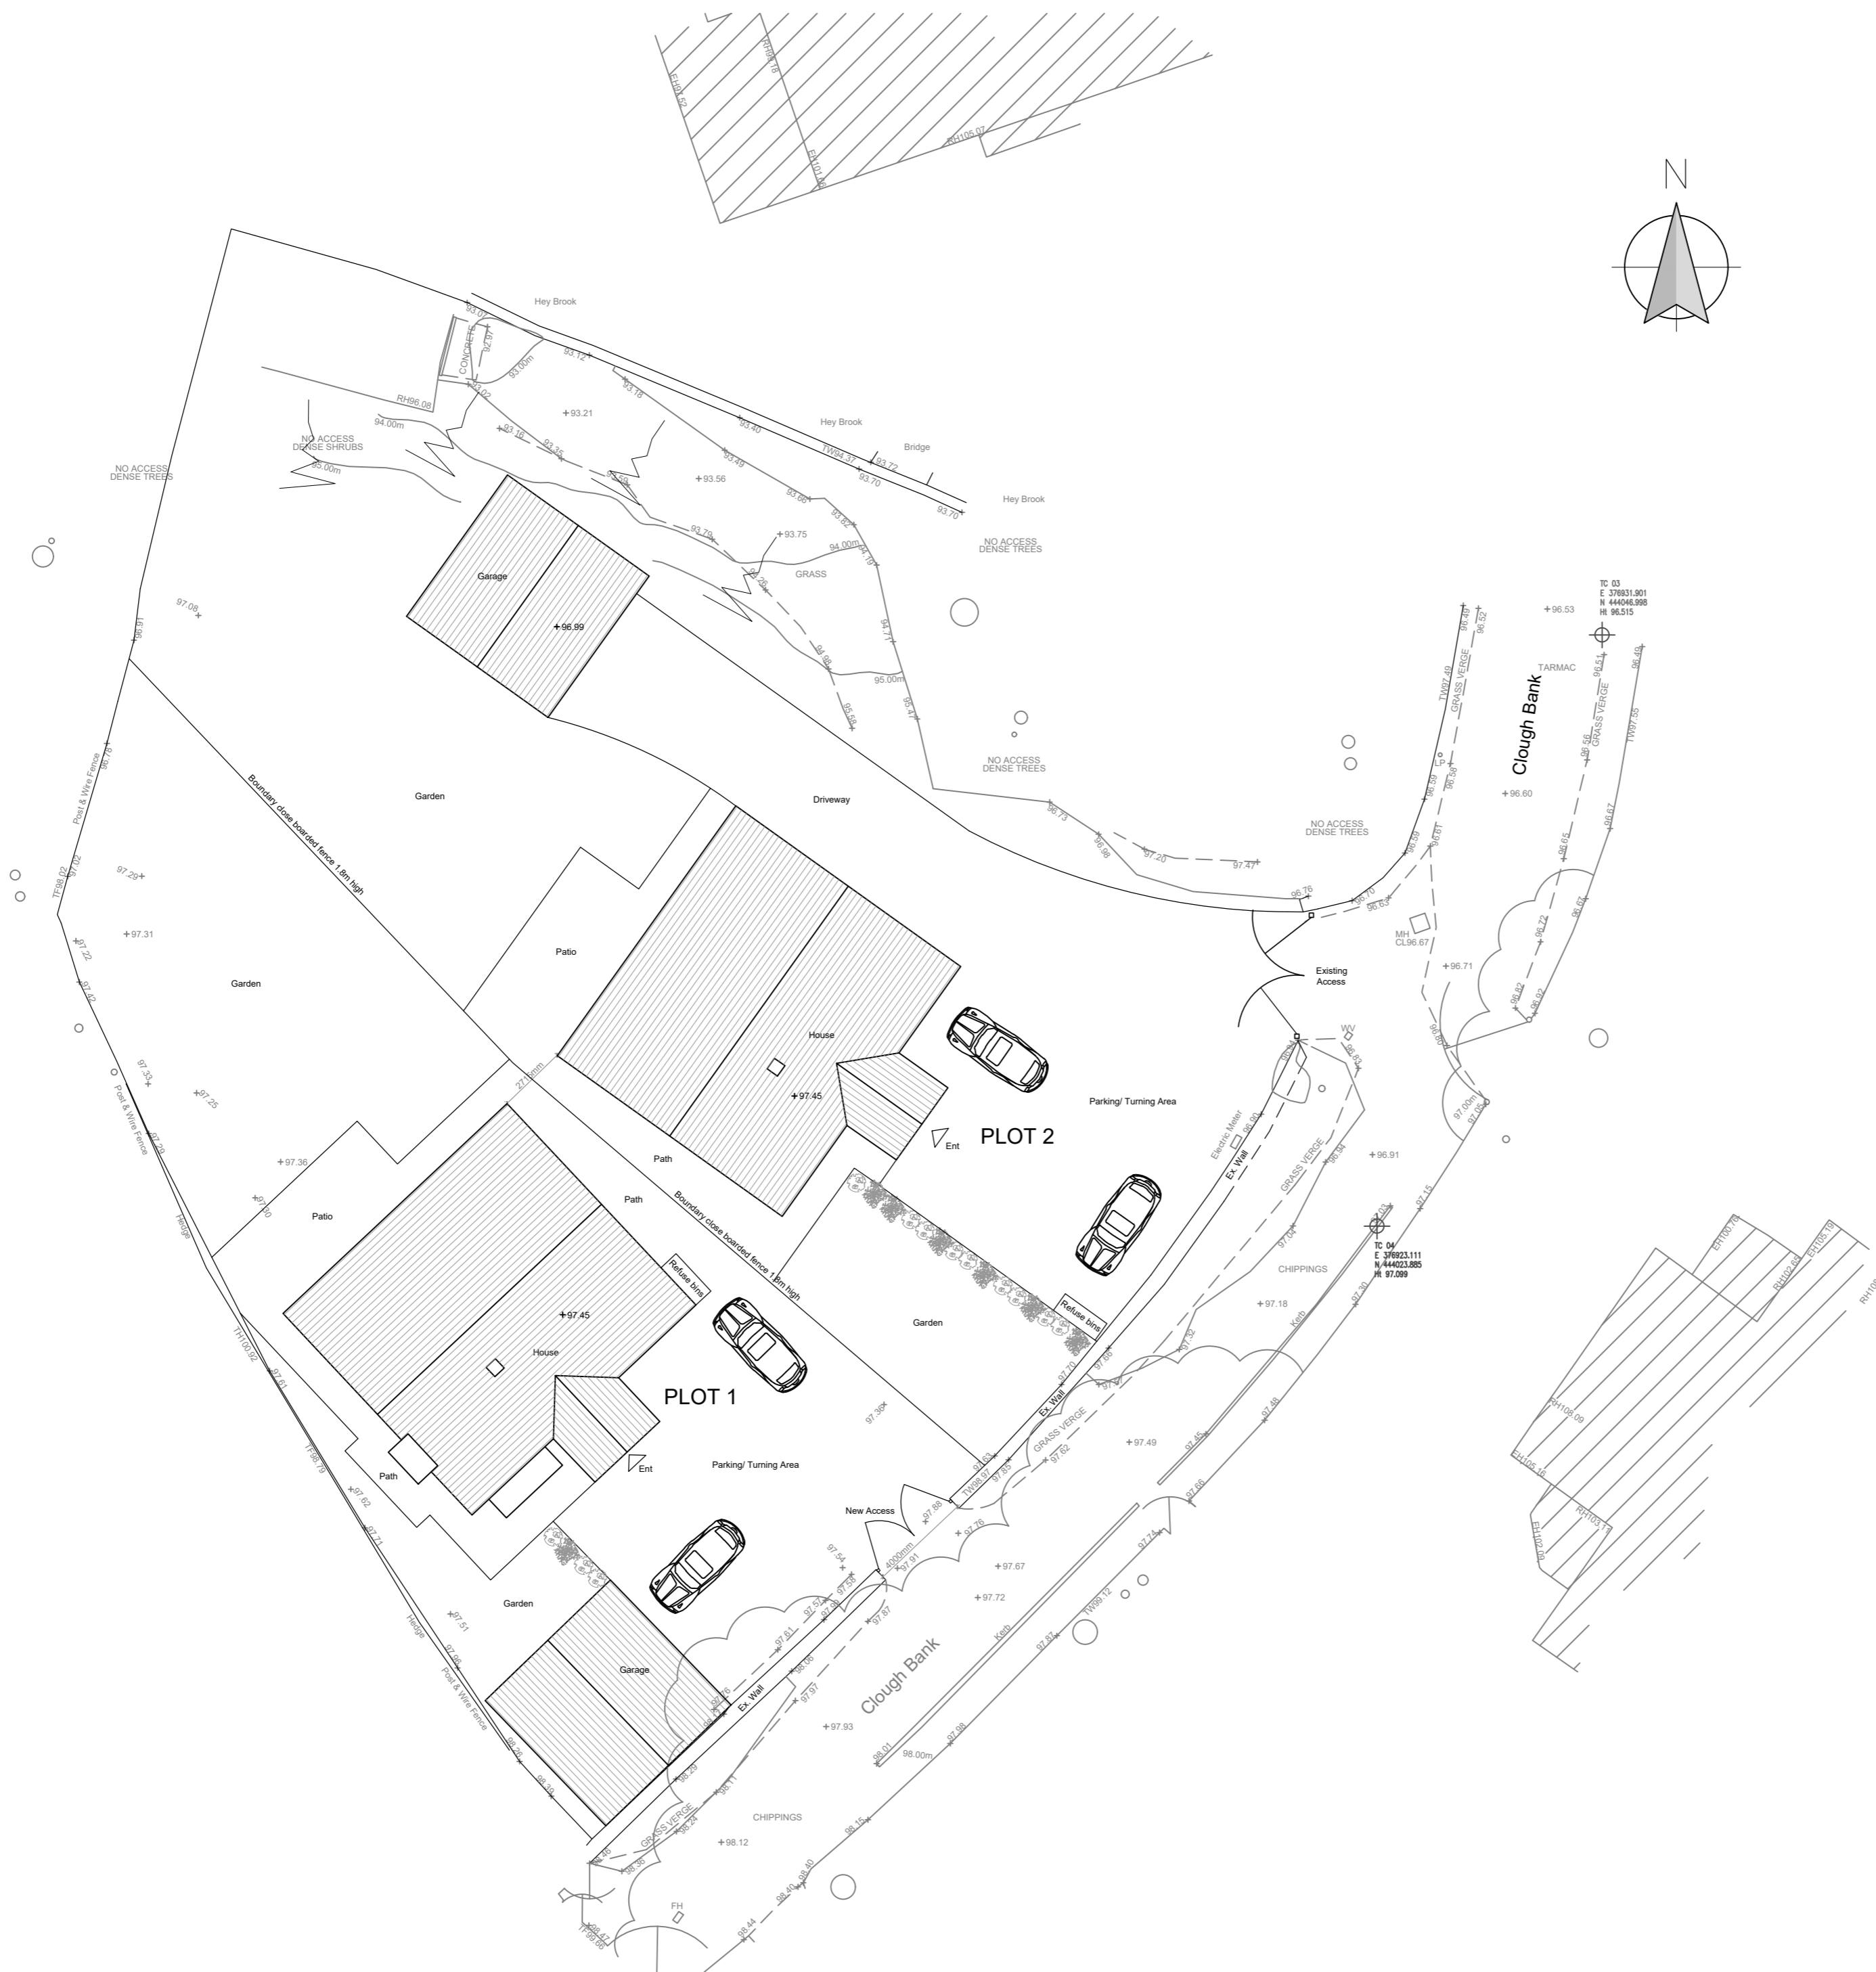

Site Plan 1:200

REV C - Drawing amended. LFR 26.09.22
 REV B - Drawing amended. LFR 25.07.22
 REV A - Drawing amended. LFR 20.07.22

Client Mr and Mrs Harrison		
Project Proposed Development at Land off Clough Bank Lane Chatburn		
Drawing Title Proposed Site Plan		
Scale 1:200 @ A2	Date Dec 2021	Drawn LFR
READ DESIGN LTD		
137 - 03 c		