



This drawing is to be read in conjunction with all relevant Architect, consultants' and specialist drawings and specifications. The Architect is to be notified of any discrepancies before proceeding. Do not scale from this drawing. All dimensions and levels are to be checked on site. This drawing is subject to copyright. All work carried out before Planning and Building Permission has been granted is at the contractor's risk.

1:50 Scale 

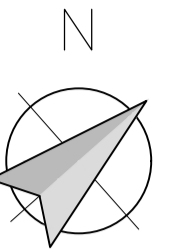

EXISTING FRONT ELEVATION
Scale 1:50

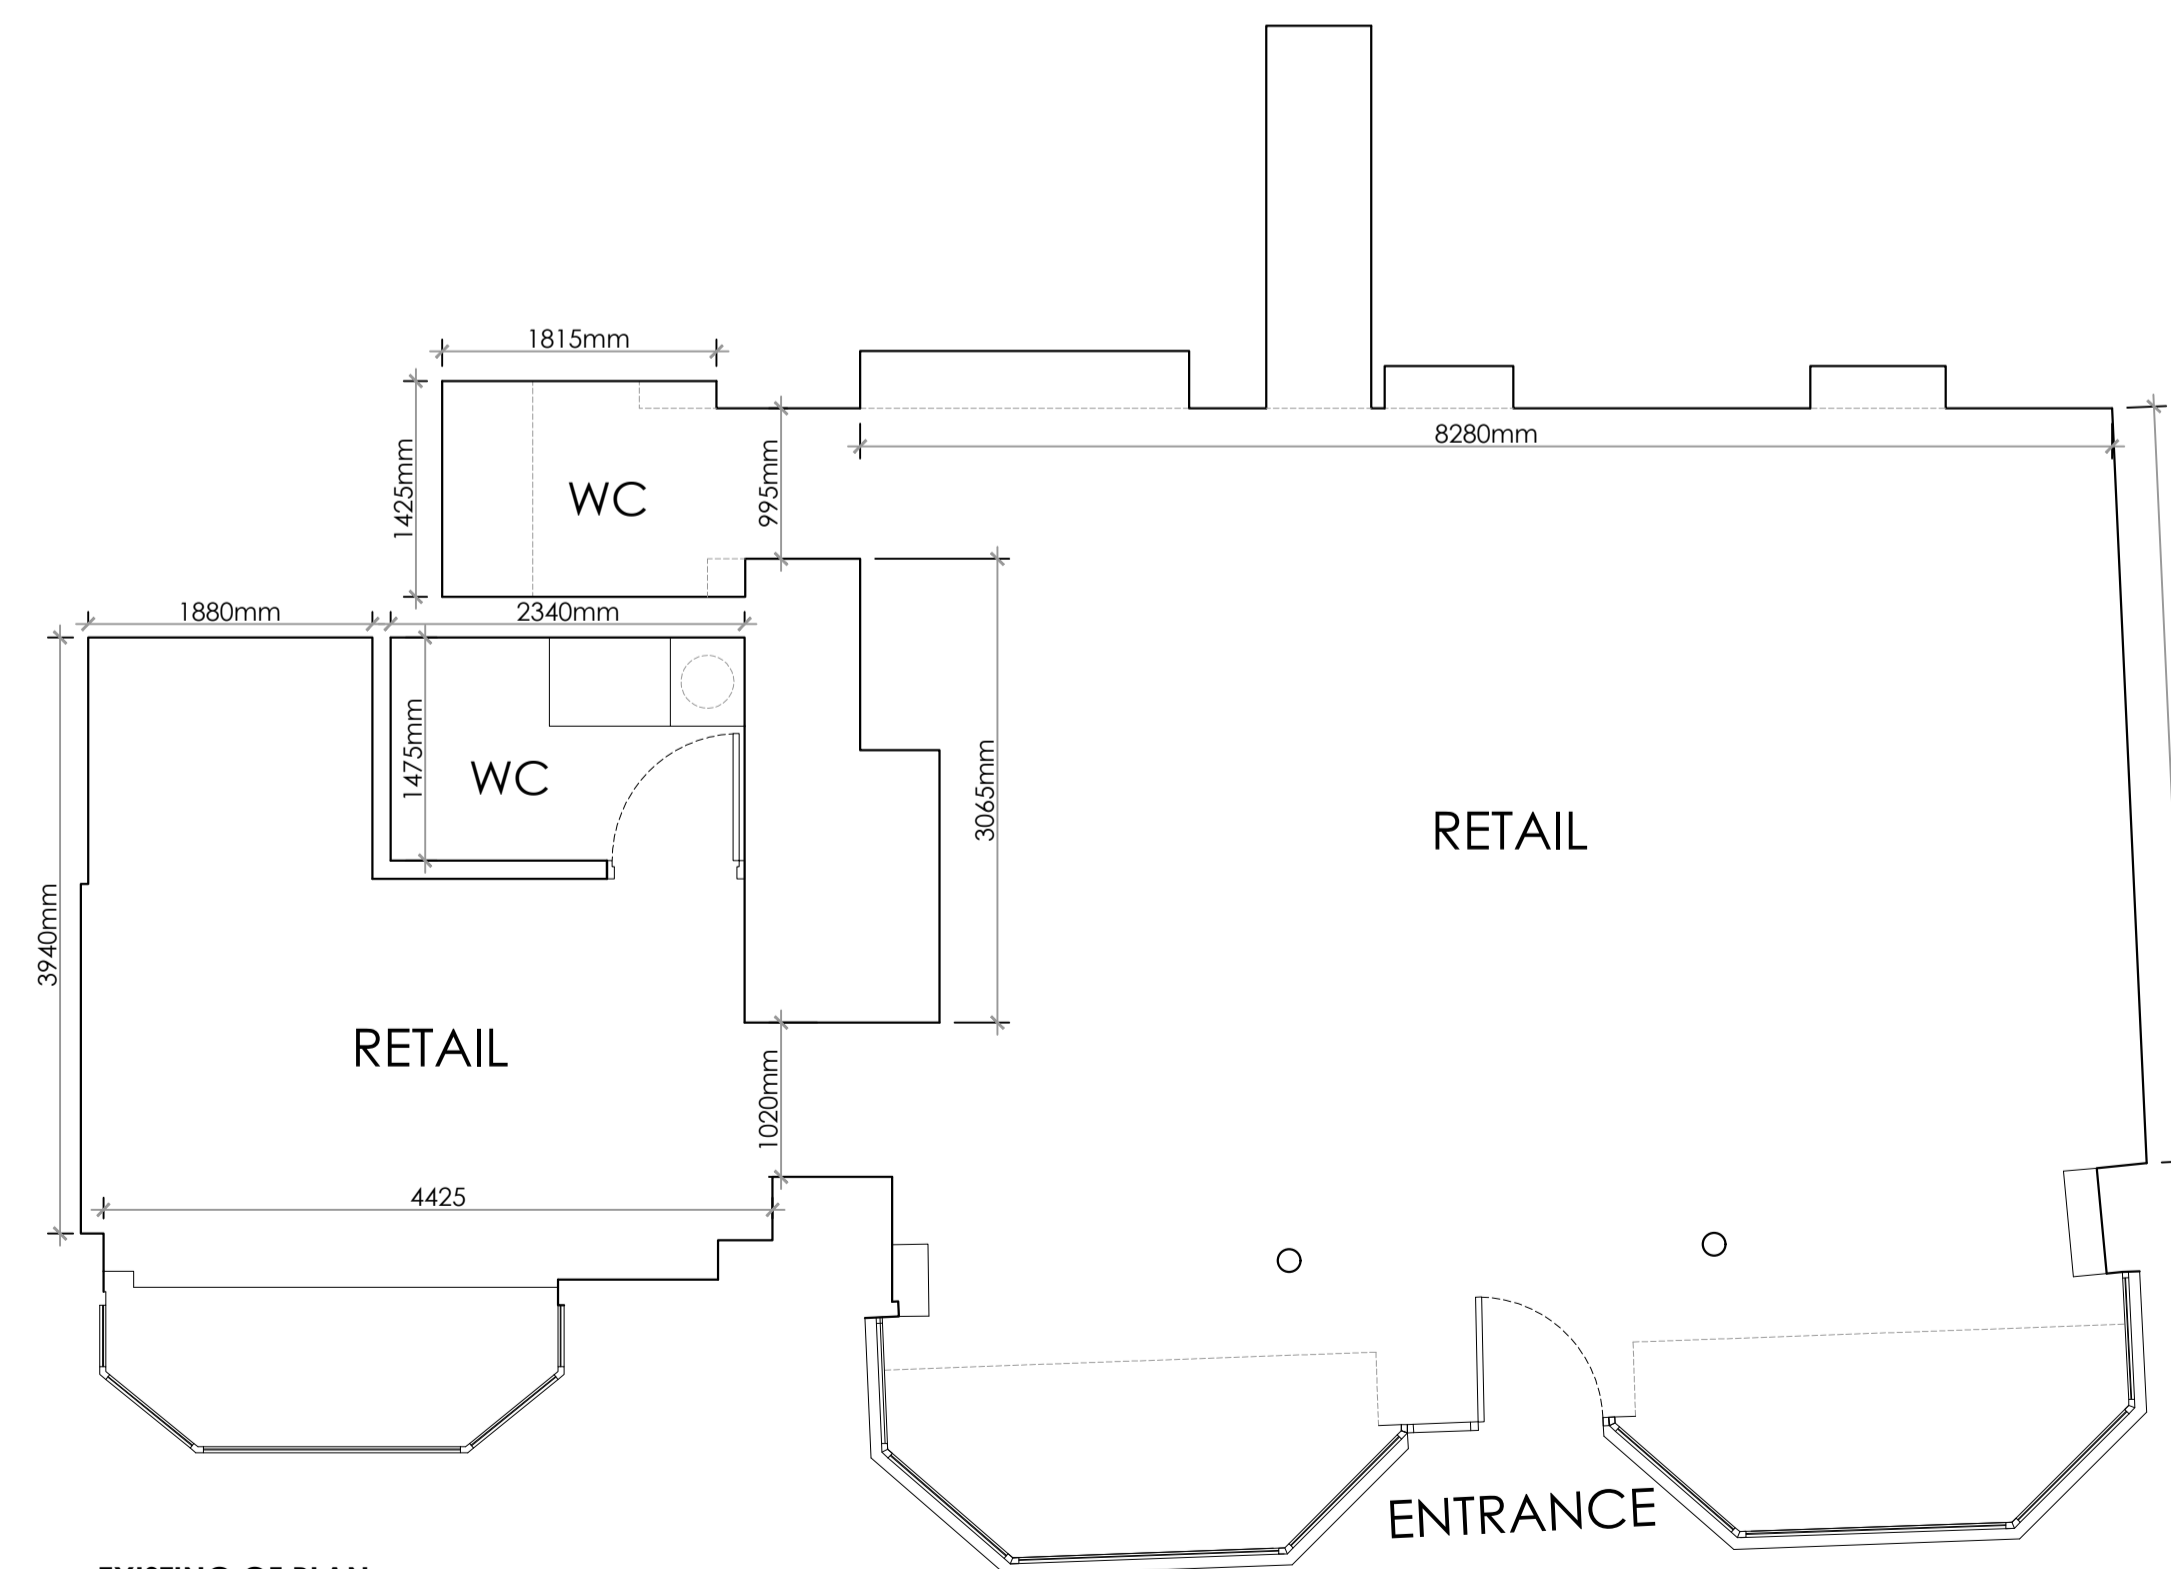

EXISTING GF PLAN
Scale 1:200

Client
ASHWORTH

Job Title
Proposed Internal
remodelling at
2a Shawbridge Street
Clitheroe

Drawing Title
EXISTING GF PLAN & ELEVATION

Scale	Date	Drawn
1:50 @A1	SEPT '22	TDM

spa
SUNDERLAND PEACOCK ARCHITECTS
SUNDERLAND PEACOCK & ASSOCIATES LTD.
HAZELMERE, PEARLICO ROAD, CLITHEROE
LANCASHIRE, BB7 2AG
T 01200 423178 F 01200 427328
E info@sunderlandpeacock.com
www.sunderlandpeacock.com

6759 -E01