

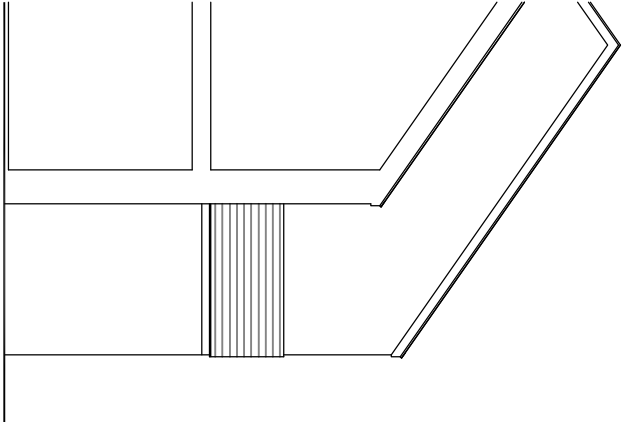


EXISTING FRONT ELEVATION  
1:100

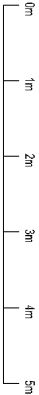

EXISTING SIDE SECTIONAL  
ELEVATION A  
1:100

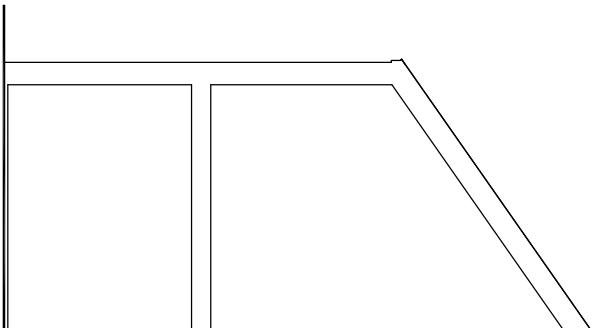

EXISTING SIDE SECTIONAL  
ELEVATION B  
1:100

OCT 2022 - REV A - PLANNING RE-SUBMISSION

**architects-direct.com**

45 Telegraph Rd, Haswell, Wigan, Ch60 0AQ, 0151 342 7748 [info@architects-direct.com](mailto:info@architects-direct.com)

Project HIGH HOUSE FARM, HIGHER RD PRESTON, LANCASHIRE	Client MR & DR BELDERBOS
--	-----------------------------

Drawing EXISTING FRONT ELEVATIONS			
Job number <b>ADXX149</b>	Drawing number <b>PL02A</b>	Date OCT 2022	Scale 1:100 @A3