


south west elevation

ANTHRACITE GREY
UPVC DOORS & WINDOWS


north west elevation

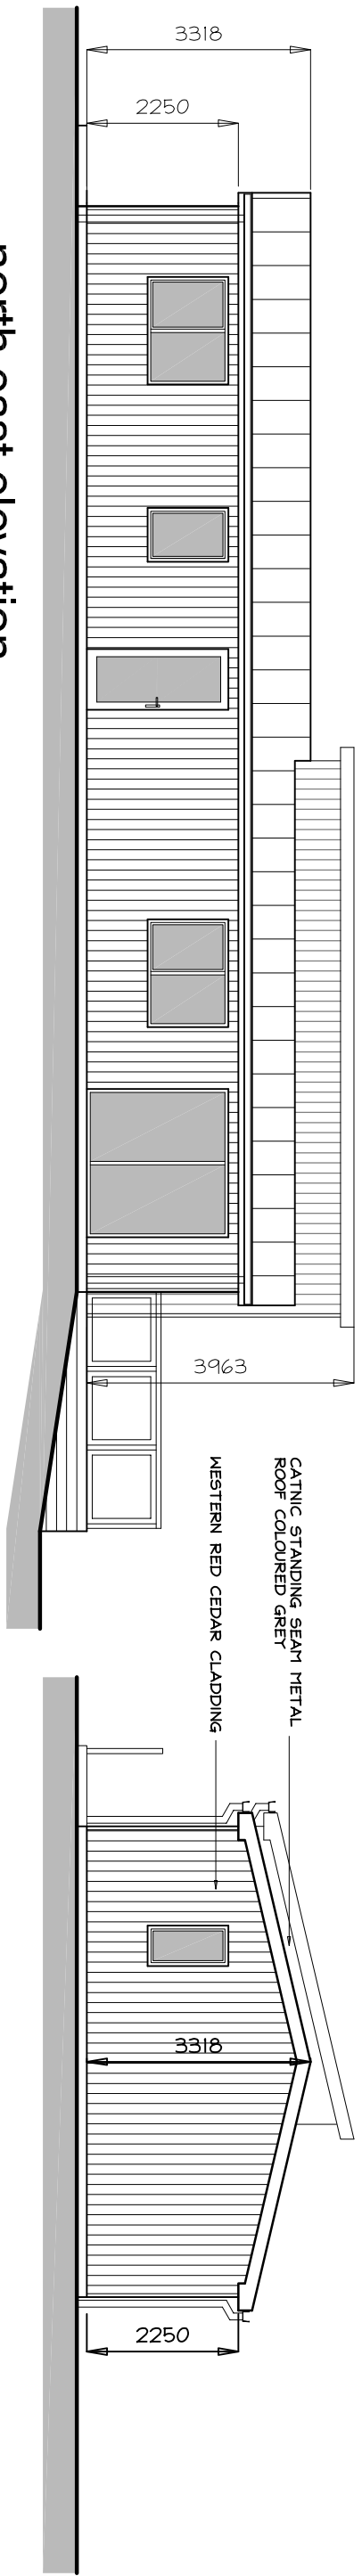


north east elevation

1100mm HIGH GLASS BALUSTRADE AROUND
RAISED DECK.
DECKING TO BE FINISHED IN GREY COMPOSITE BOARDS

south east elevation

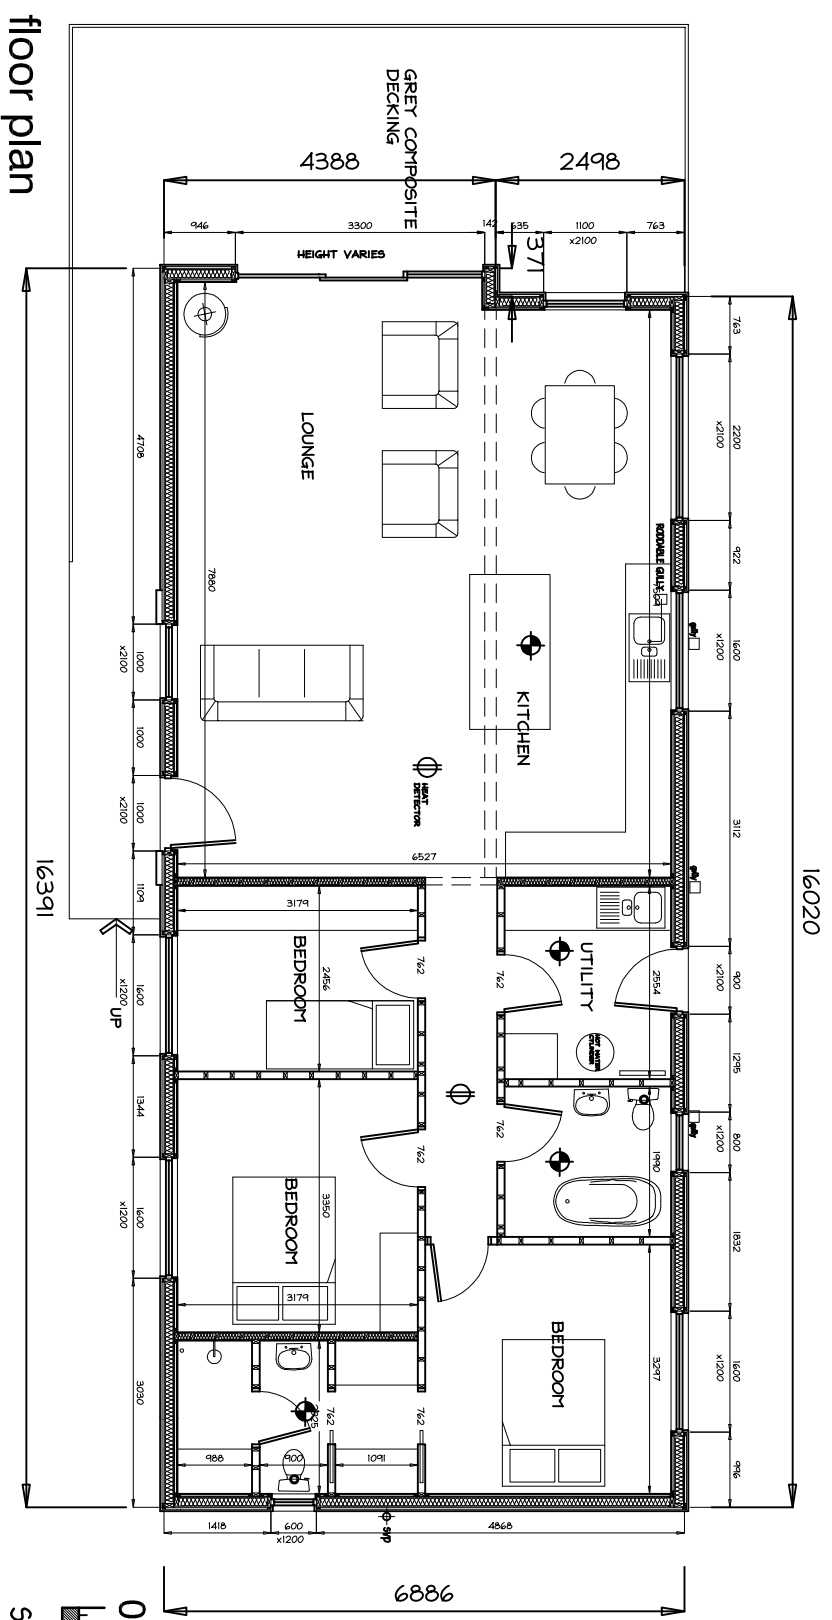

floor plan

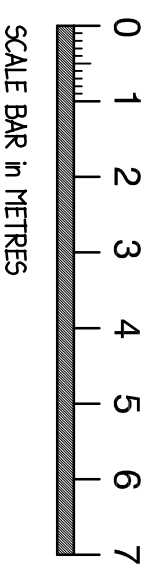

SCALE BAR in METRES

Revisions **A** REDUCED DECKING, REMOVED HOT TUB, FLUE PIPE, AIR SOURCE HEAT PUMP & SOLAR PANELS 9/12/22

Project: PROPOSED HOLIDAY HOME AT MORANS FARM, PENDLETON ROAD, MISWELL

Drawing: LODGE 2

Client: MRS L. SAGAR

adm design

Royds House, Harden Road, Kelbrook, Barnoldswick, Lancs. BB96 6TS
Tel: 07951 55724 - Email: admdesign @ btconnect.com

Scale(s) 1:100 @ A3 Date OCTOBER 2022
Drawing no. ADM/20/34/21 Rev. A