



MATERIALS


1. INTERLOCKING CONCRETE TILES
2. BRICKWORK
3. SAND/CEMENT RENDER
4. UPVC WINDOWS/DOORS

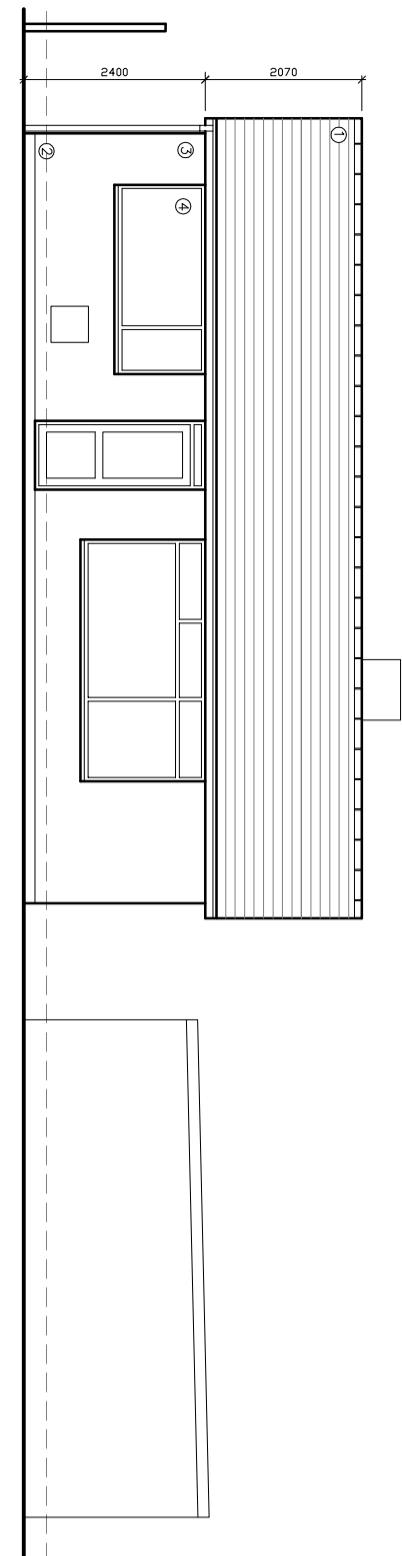


EXISTING SOUTH WEST ELEVATION (1)

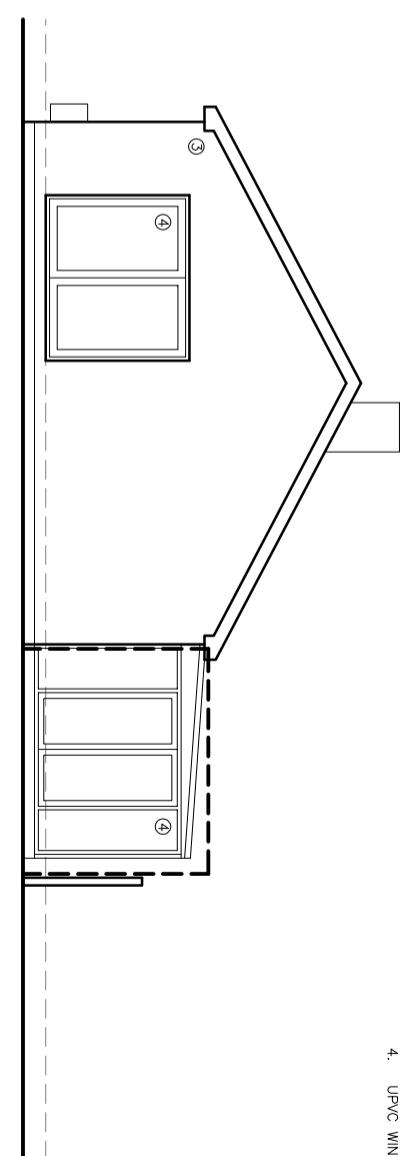

EXISTING SOUTH EAST ELEVATION (2)

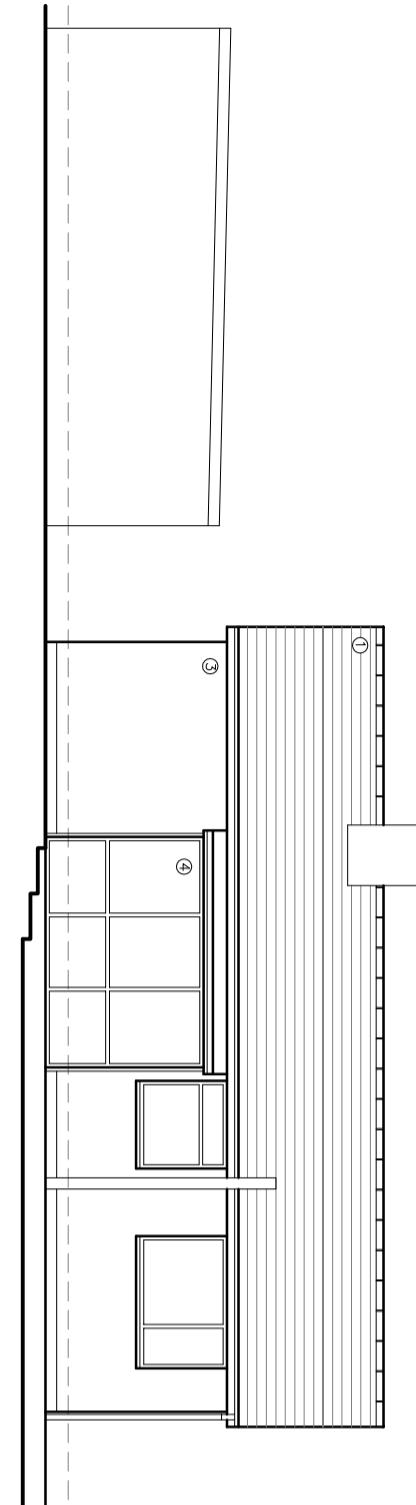

EXISTING NORTH EAST ELEVATION (3)

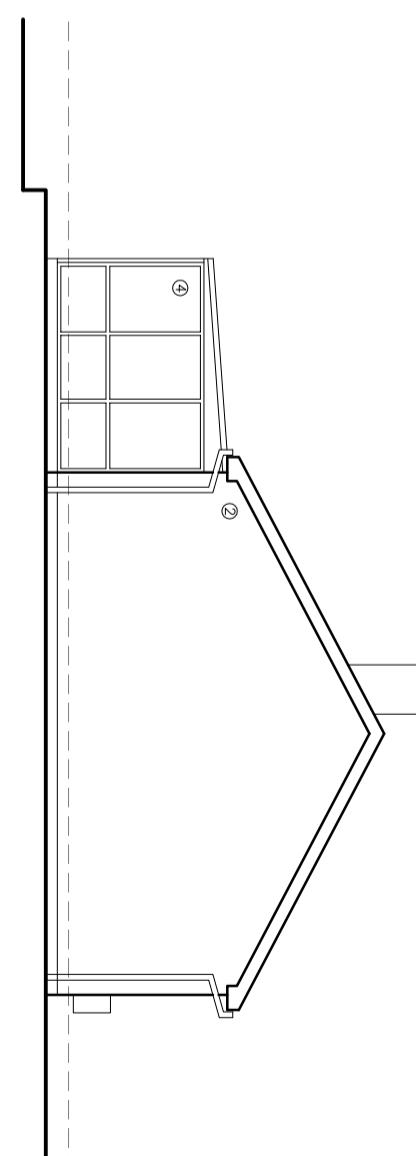

EXISTING NORTH WEST ELEVATION (4)

© aw+o architects Ltd 2020 | This Drawing is to be read in conjunction with all other project associated drawings and information. Do not scale from this drawing. Reproduction, saving, omission and discrepancy to drawing author prior to construction or manufacture. The drawing is copyright of aw+o architects Ltd

QW+O architects	
The Annex Lowerfield Farm Lanes Oswaldtwistle BB5 4QA	
MR_D_MCDERMOTT Project 1_MOORLAND_ROAD LANGHO	
Scale 1:100 Drawing Ref. EXISTING_ELEVATIONS PL/04	
Sheet A3 Drawing Ref. PL/04	
Job Number 22-063 Drawing Ref. AW	
Sheet Size A3 Revision - File Name SEPT_2022	
<small>Tel: 01254 489848 Email: info@aw-oarchitects.com Web: www.aw-oarchitects.com</small>	