

**QW+C**

Architects

Lancs

BB54QA



MR\_J\_CATTERMOLE  
Project  
24\_CALDER\_AVENUE  
LANGHO


Private Residential | Housing | Commercial | Conservation | Domestic

Tel: 01254 48848


Email: info@qw-carchitects.com

Web: www.qw-carchitects.com


PROPOSED SOUTH EAST ELEVATION (3)

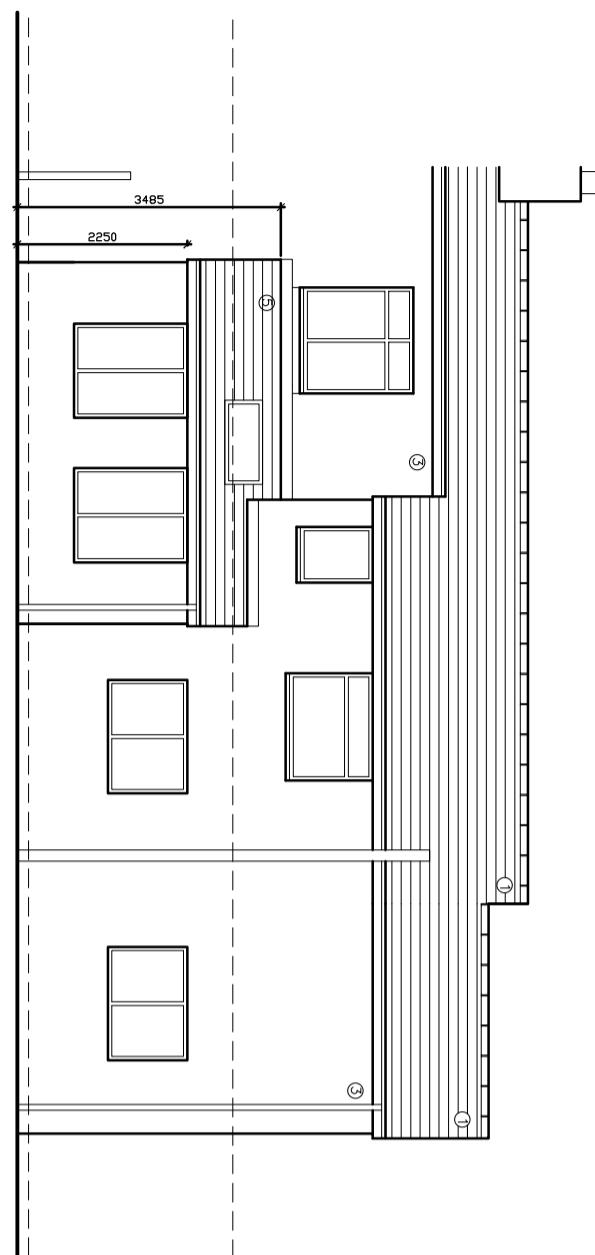


PROPOSED NORTH WEST ELEVATION (4)

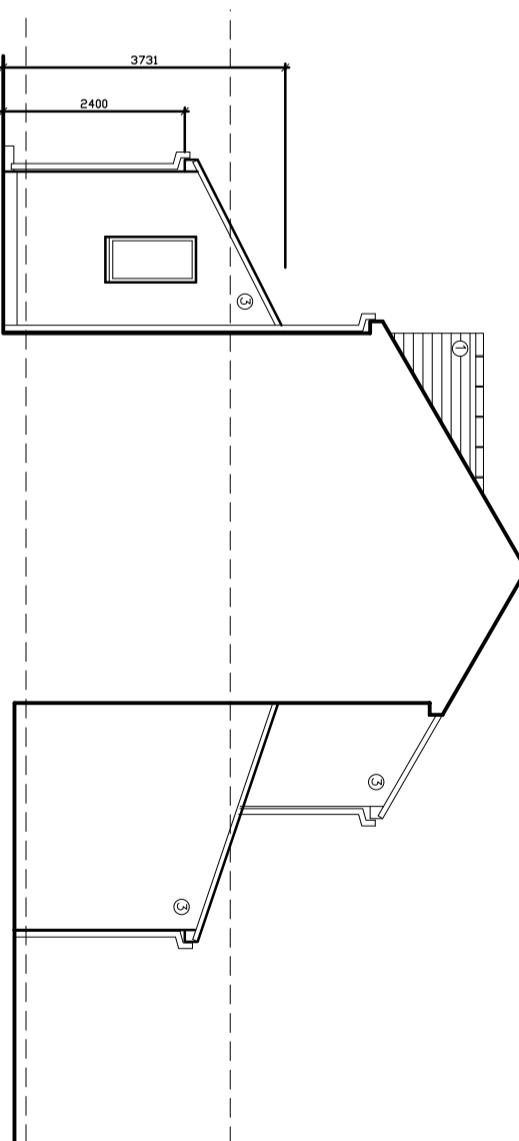

PROPOSED NORTH WEST ELEVATION (1)

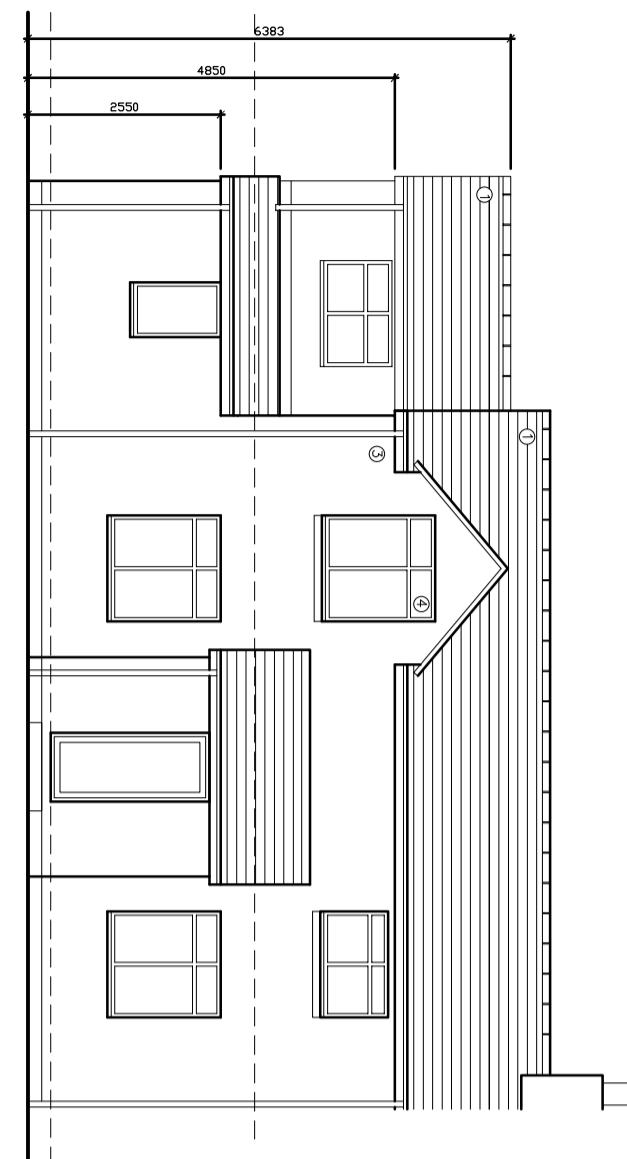

PROPOSED NORTH WEST ELEVATION (2)

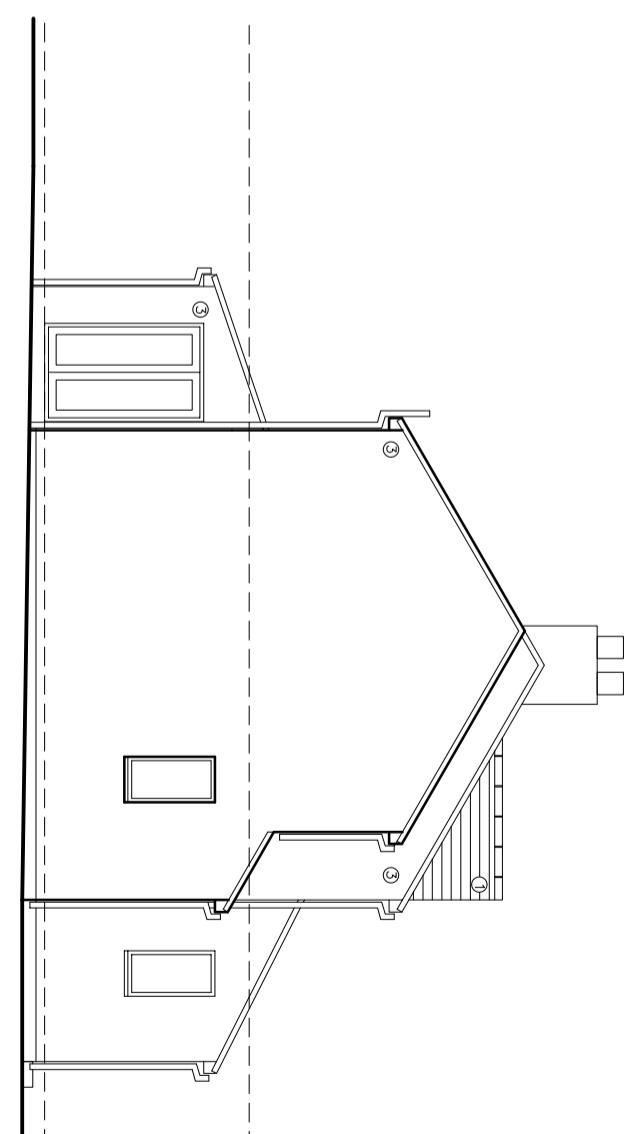

**MATERIALS**

1. NATURAL BLUE/GREY SLATE
2. BRICKWORK
3. SAND/CEMENT RENDER
4. UPVC WINDOWS/DOORS
5. INTERLOCKING CONCRETE TILES

©QW+C Architects Ltd 2020 | This Drawing is to be read in conjunction with all other project associated drawings and information. Do not scale from this drawing. Report of errors, omissions and discrepancies to drawing author prior to construction or manufacture. This drawing is copyright of QW+C Architects Ltd

Scale 1:100	Sheet Size A3	Drawn By AW	Checked AW
Drawing Ref 22-059	Drawing Date Drawing Number PL/07	Revision B	First Issue Oct 2022
Project 24_CALDER_AVENUE LANGHO	Architect PLANNING		