





Existing Site Plan



Proposed Site Plan

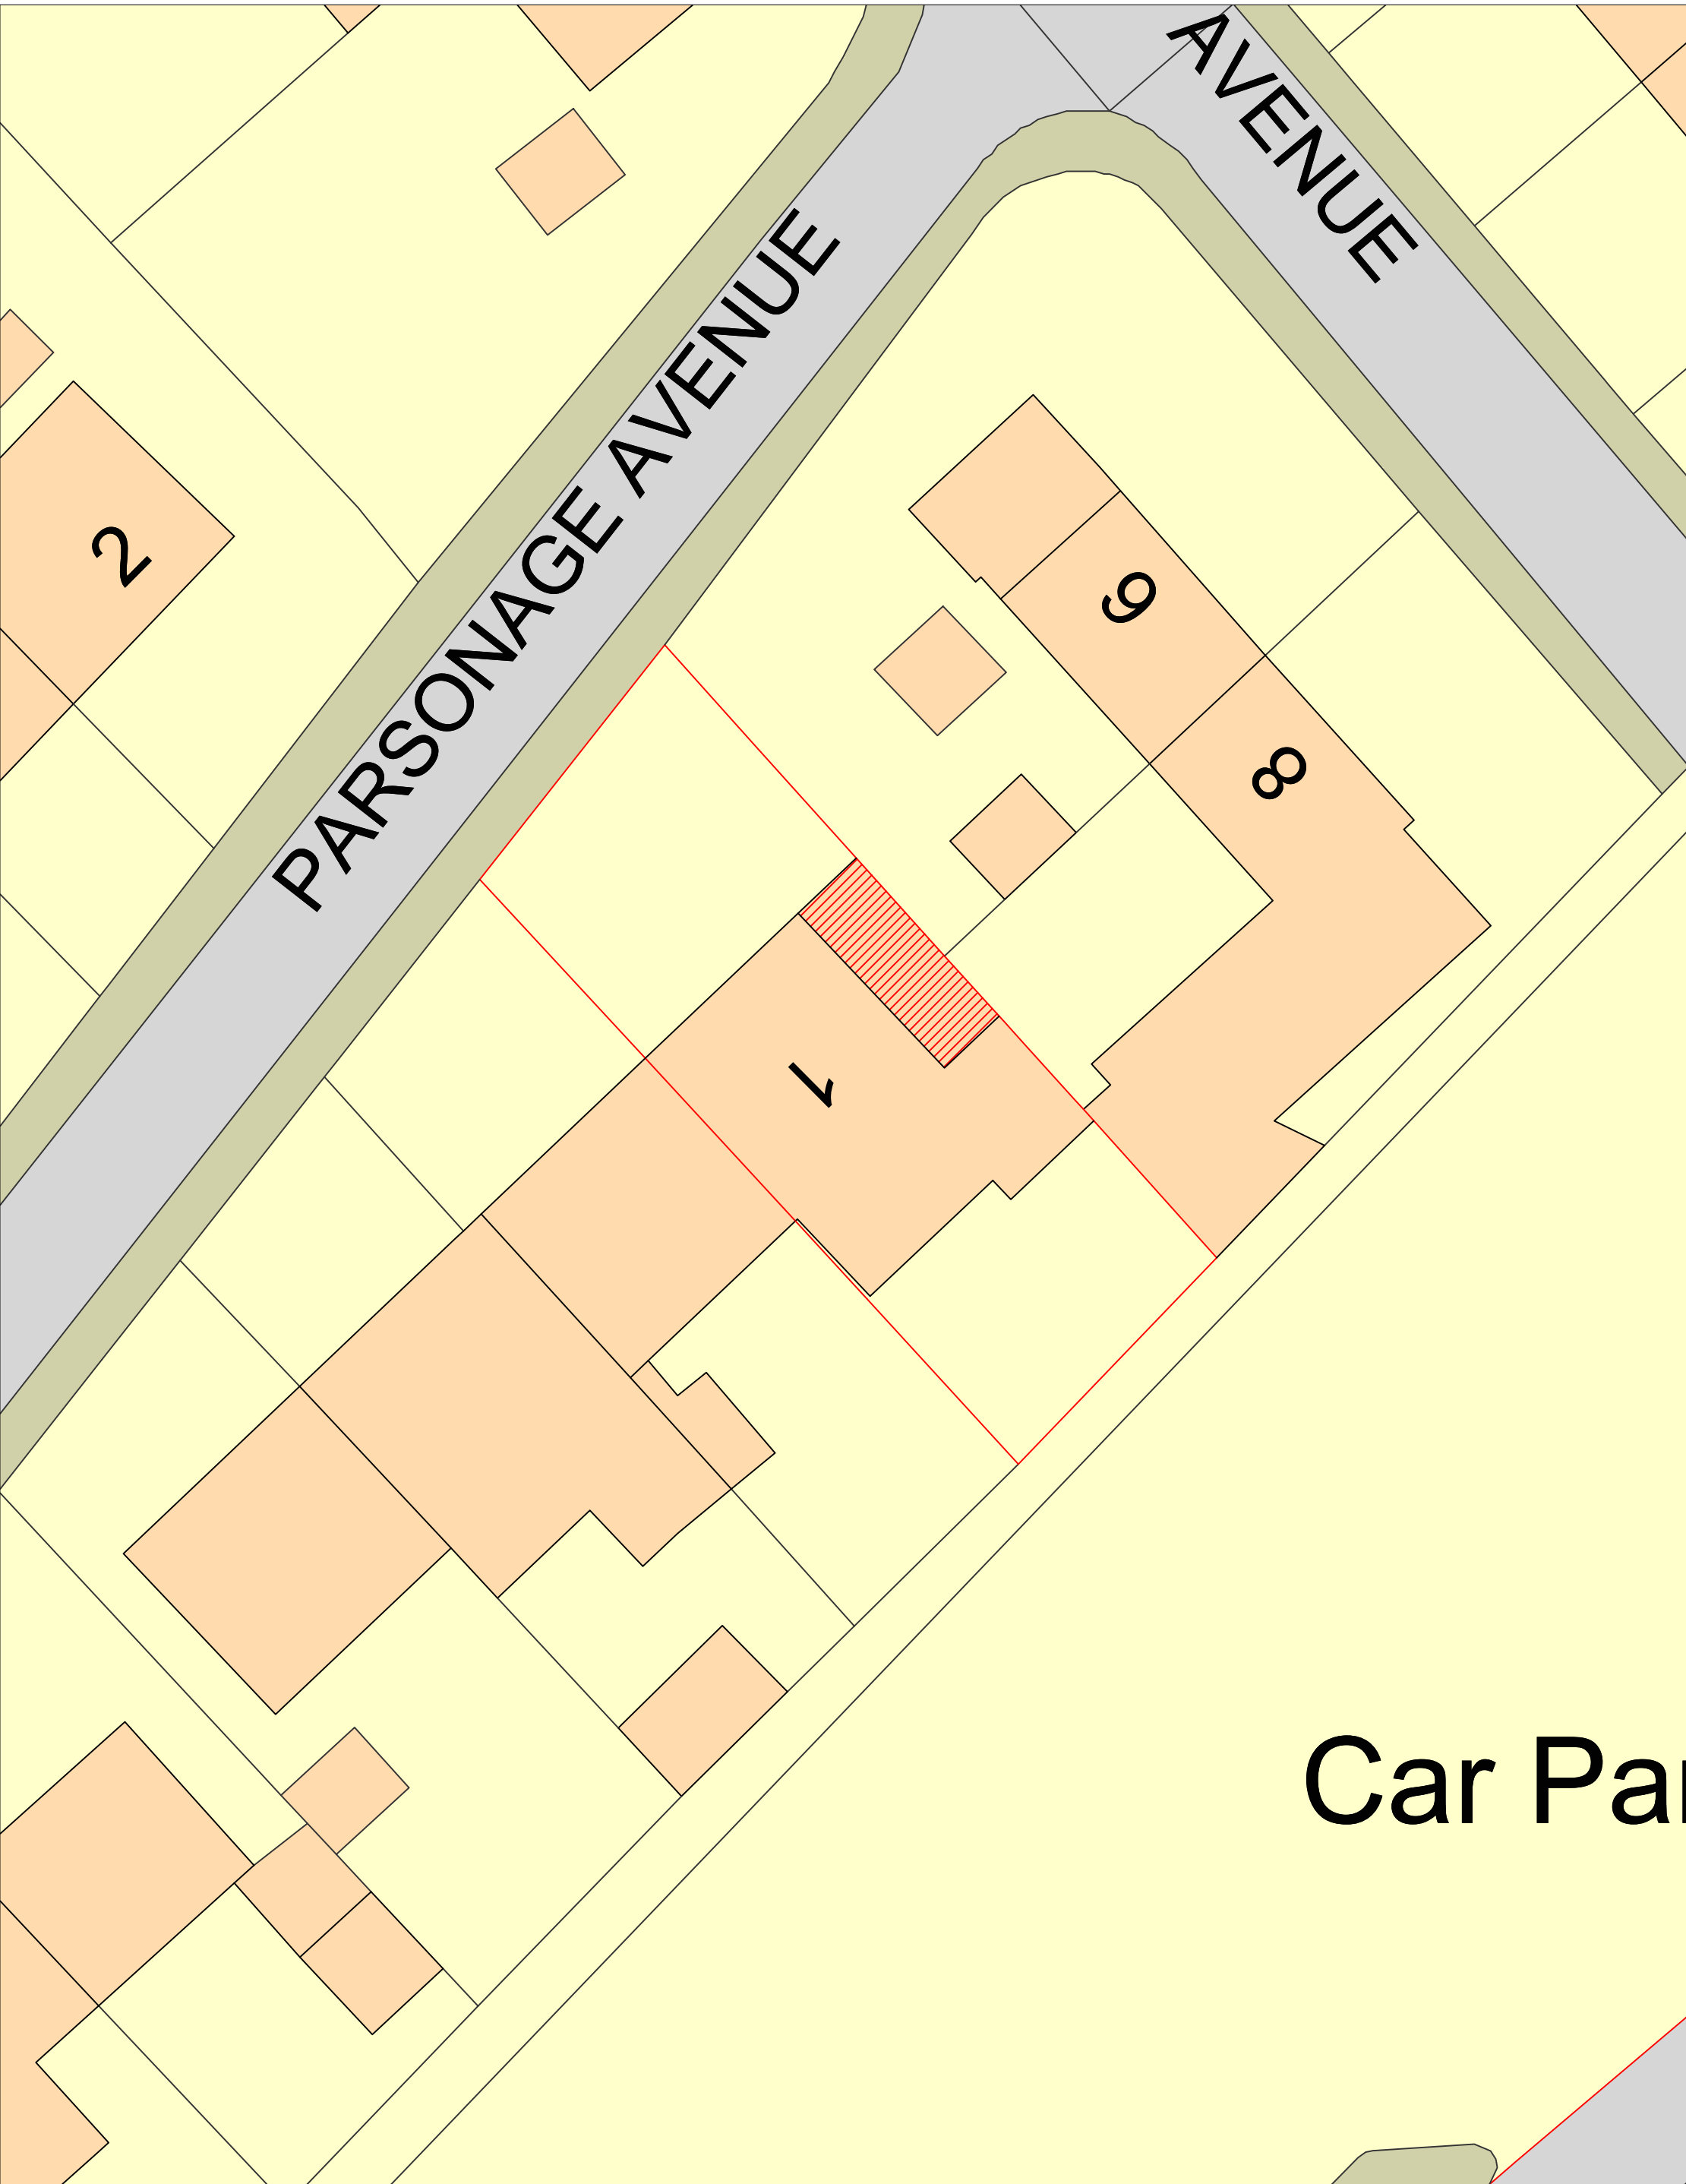

Location Plan 1:1250

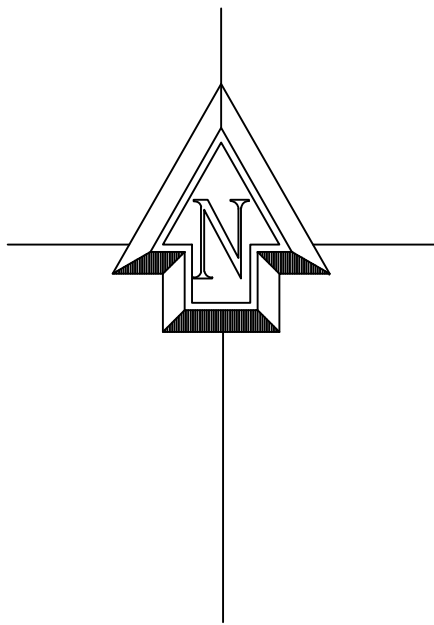

Proposed extension at : 1 Parsonage Avenue Ribchester PR3 3ZH		
CLIENT:	Mr J Fletcher	
DATE:	November 2022	
SCALE:	1:200 @ A1	
DWG No:	Site Plans 3 of 3	
L.A:		
AMENDMENTS:		DATE:
ENTWISTLE DESIGN SERVICES <div> <div>7 Edgefield Astley Village Chorley PR7 1XH</div> <div> Tel:01257 274976 E-Mail entwistledesign@aol.com </div> </div>		