



NOTES:

1: The Contractor, Sub Contractor or specialist supplier are responsible for confirming site dimensions prior to fabrication 2: Any dimensional discrepancies are to be reported to the Architect immediately

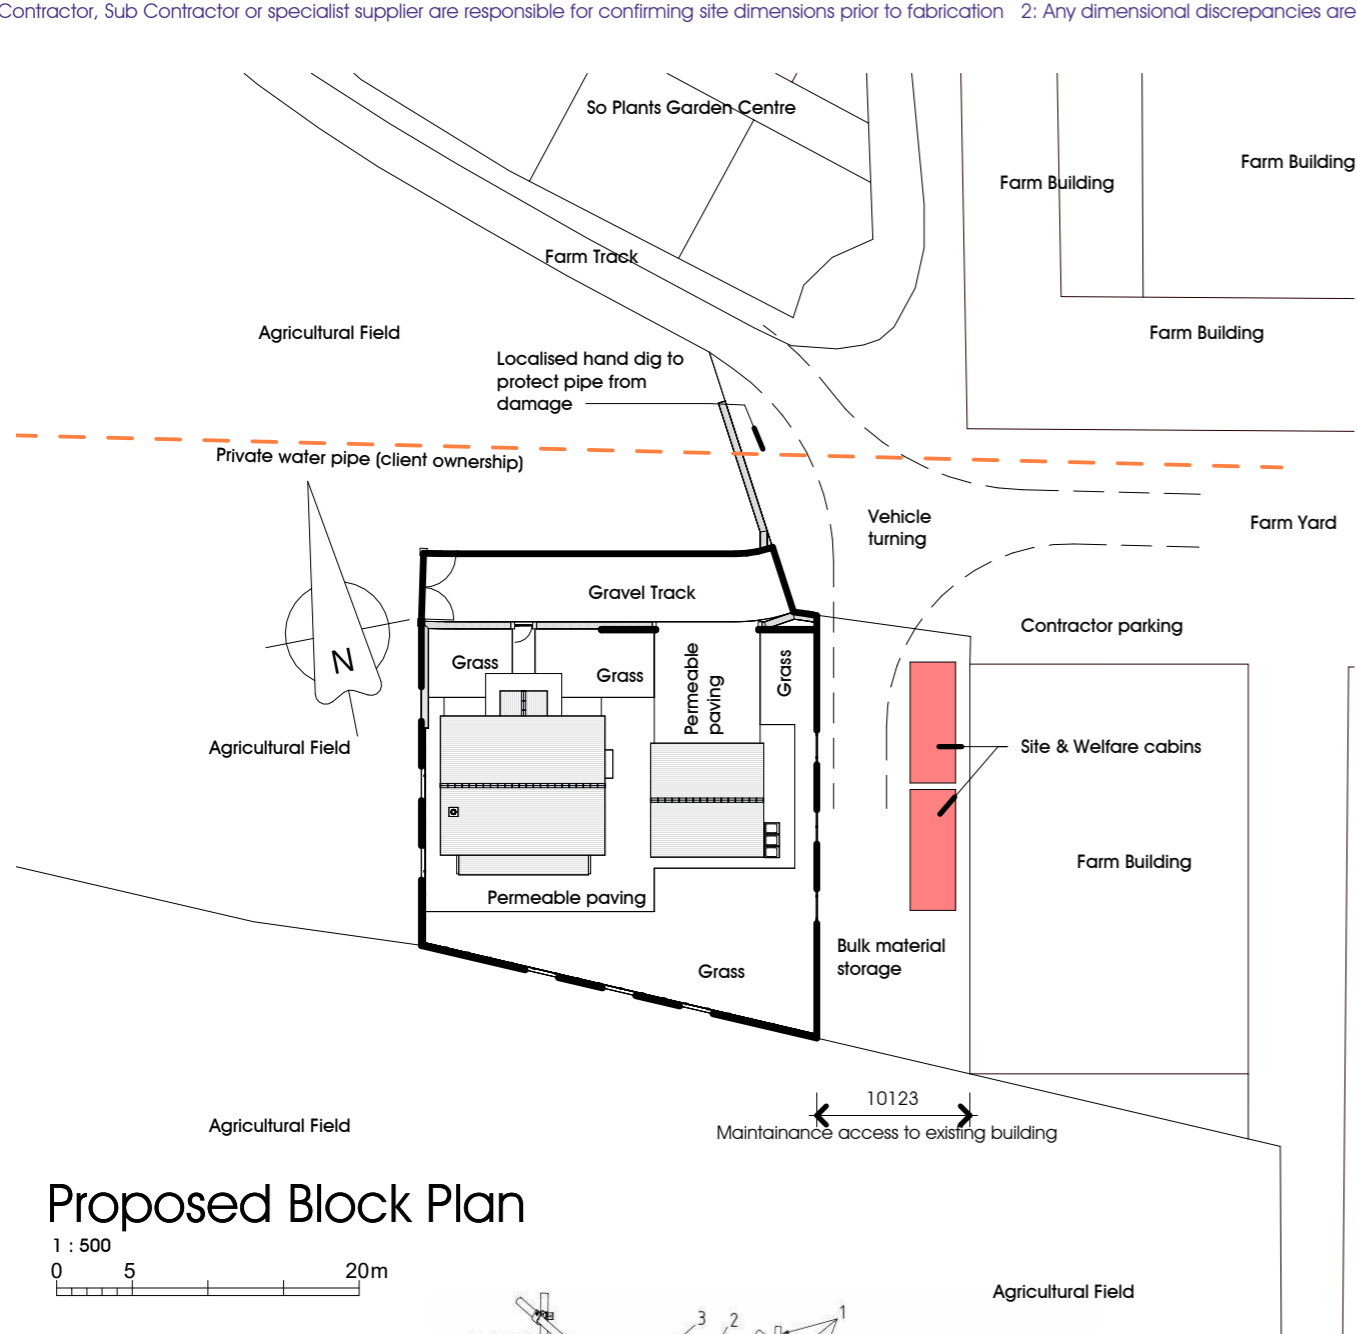

Proposed Block Plan

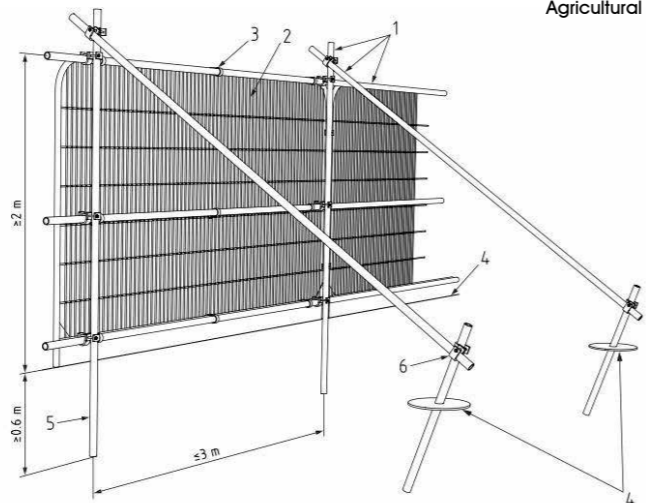

- Key
- 1 Standard scaffold poles
 - 2 Heavy gauge 2 m tall galvanized tube and welded mesh infill panels
 - 3 Panels secured to uprights and cross-members with wire ties
 - 4 Ground level
 - 5 Uprights driven into the ground until secure (minimum depth 0.6 m)
 - 6 Standard scaffold clamps


Tree protective fencing (BS5837)

PGB Architectural Services LTD Lily Cottage, 12 Glen Avenue, Knowle Green, Preston PR3 2ZQ

07866 366565 01254 820092 info@pgb-arch.com pgb-arch.com



Proposed Site Plan

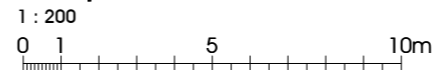

A 22-05-2023 East boundary moved in. Water main shown. Heras fencing detail added

New Farmworkers Dwelling
Little Town Dairy
Longridge, Preston PR3 2TB
Mr & Mrs Forshaw

Planning
Proposed Block & Site Plans

DATE Oct 2022

JOB NO 3341
DRAWING NO 003
REVISION A
SCALE As indicated @ A3

