




EXISTING GROUND FLOOR PLAN - SCALE 1:100

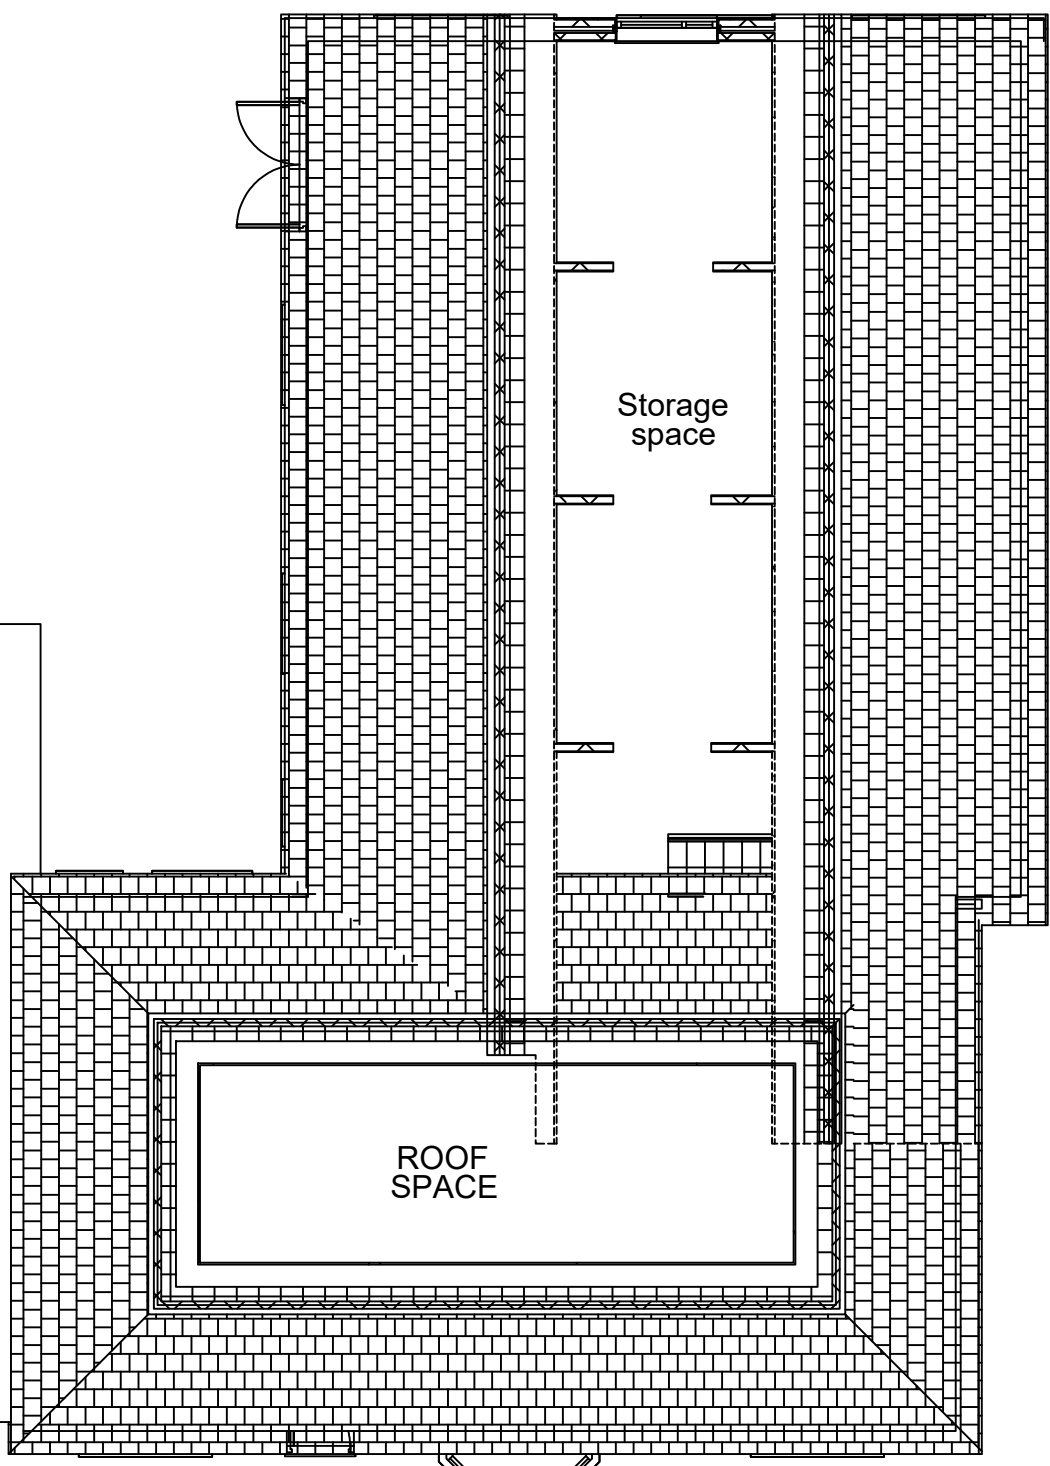


EXISTING ROOF PLAN. SCALE 1:100

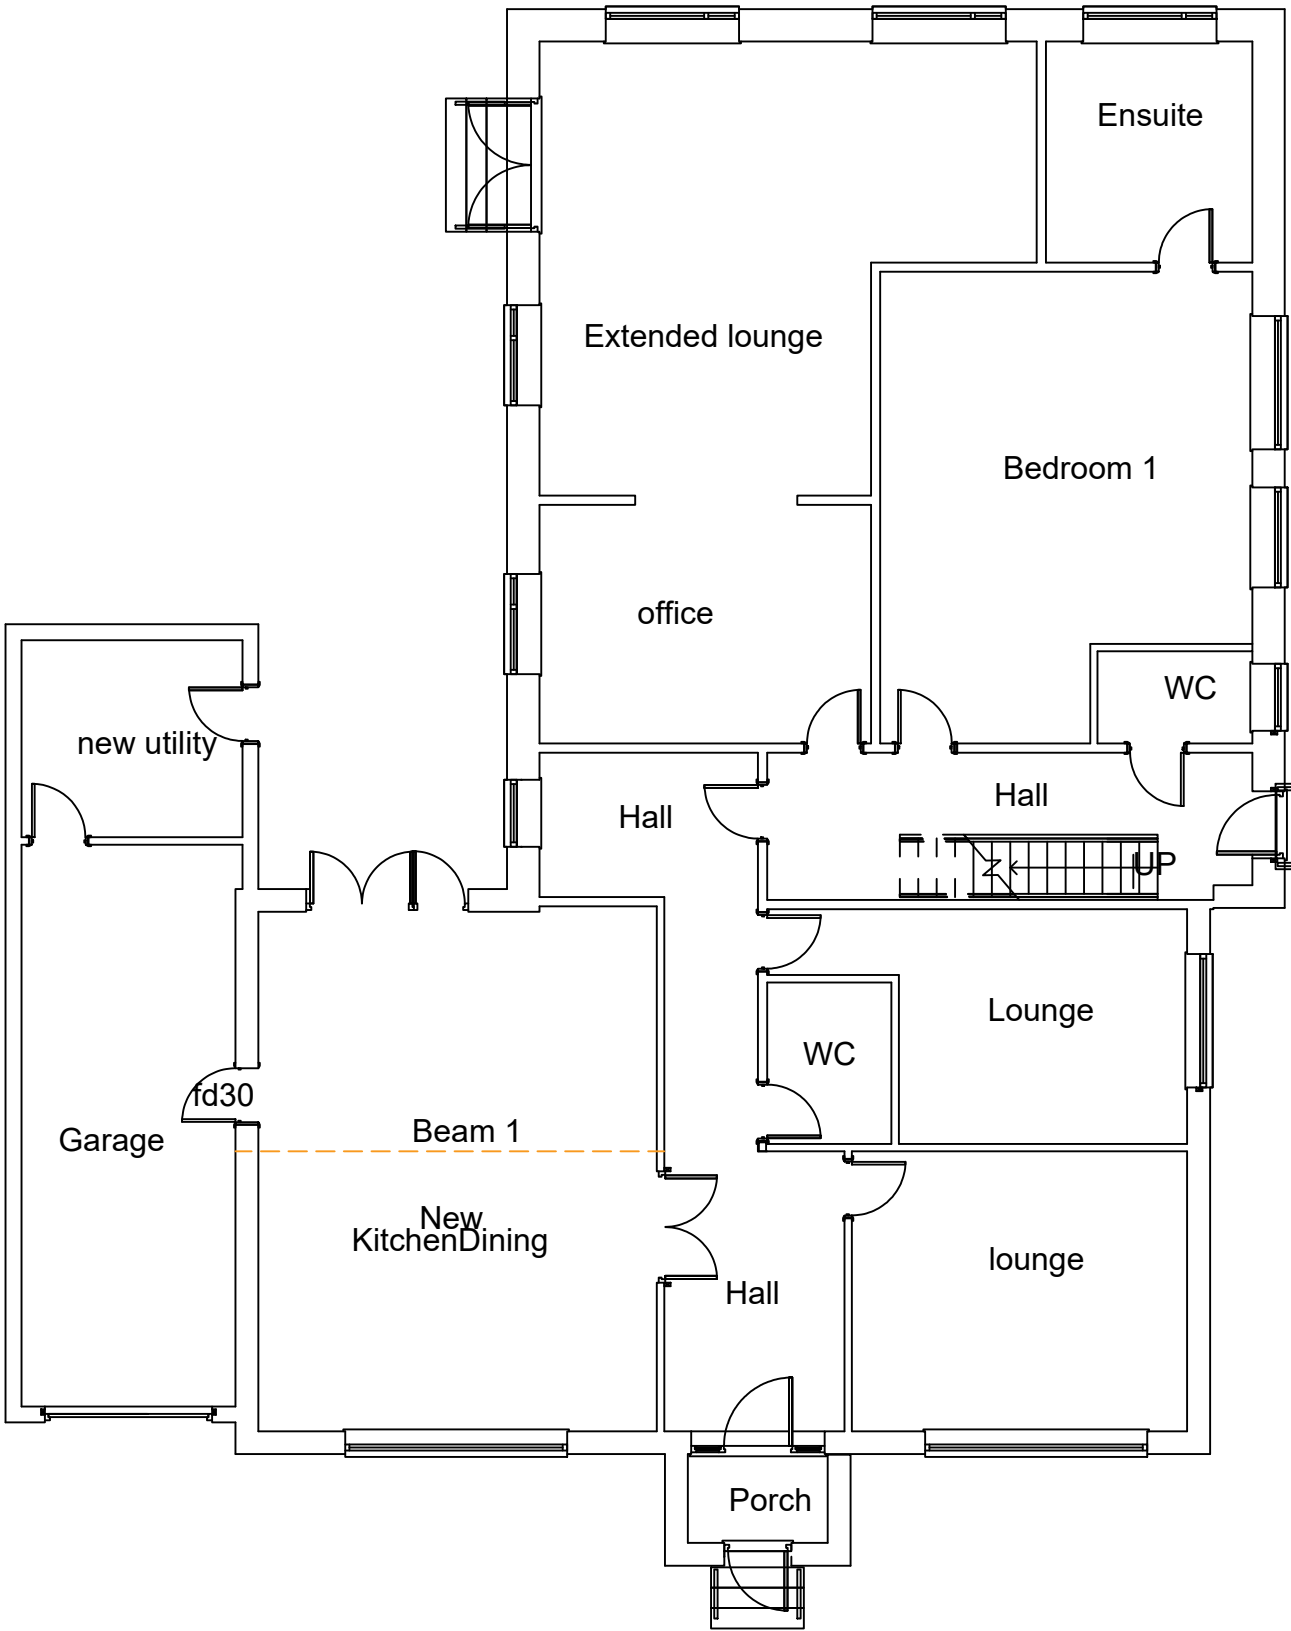


PROPOSED GROUND FLOOR PLAN (CURRENTLY APPROVED). SCALE 1:100

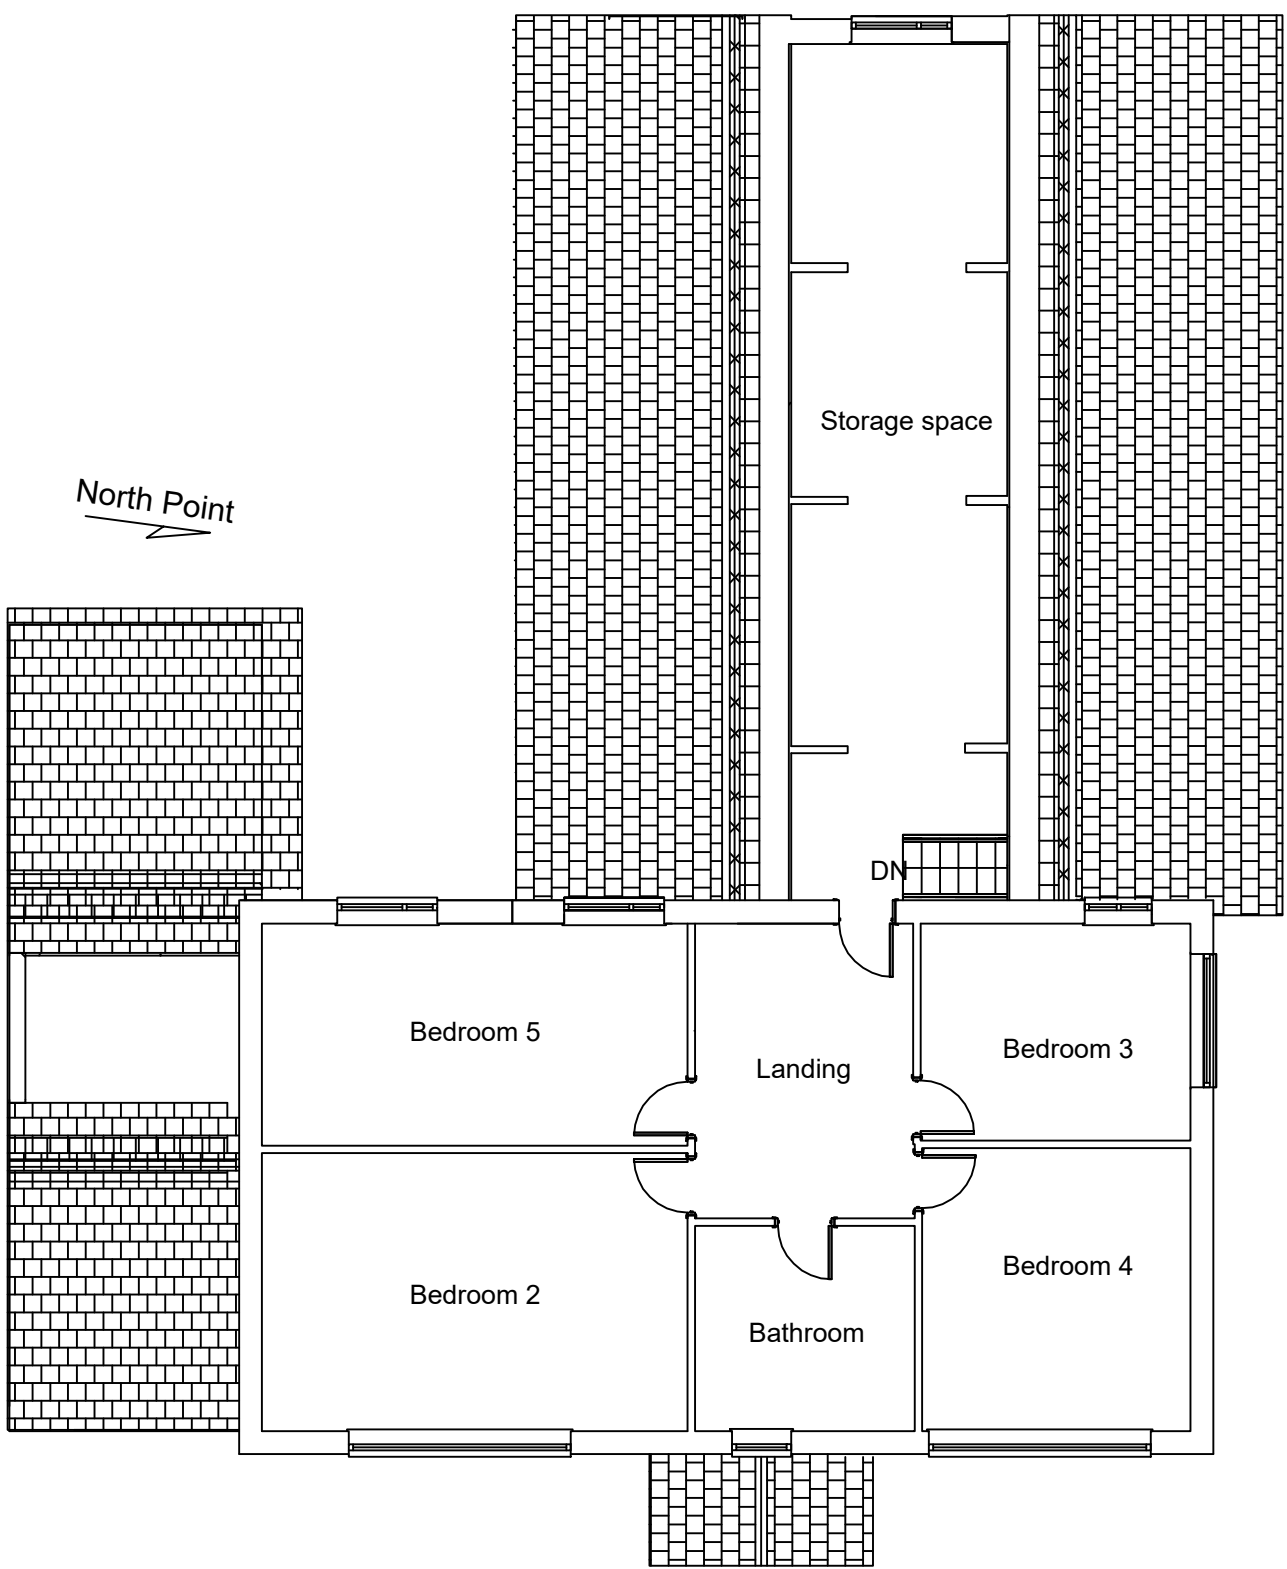


PROPOSED FIRST FLOOR PLAN. (CURRENTLY APPROVED ) SCALE 1:100

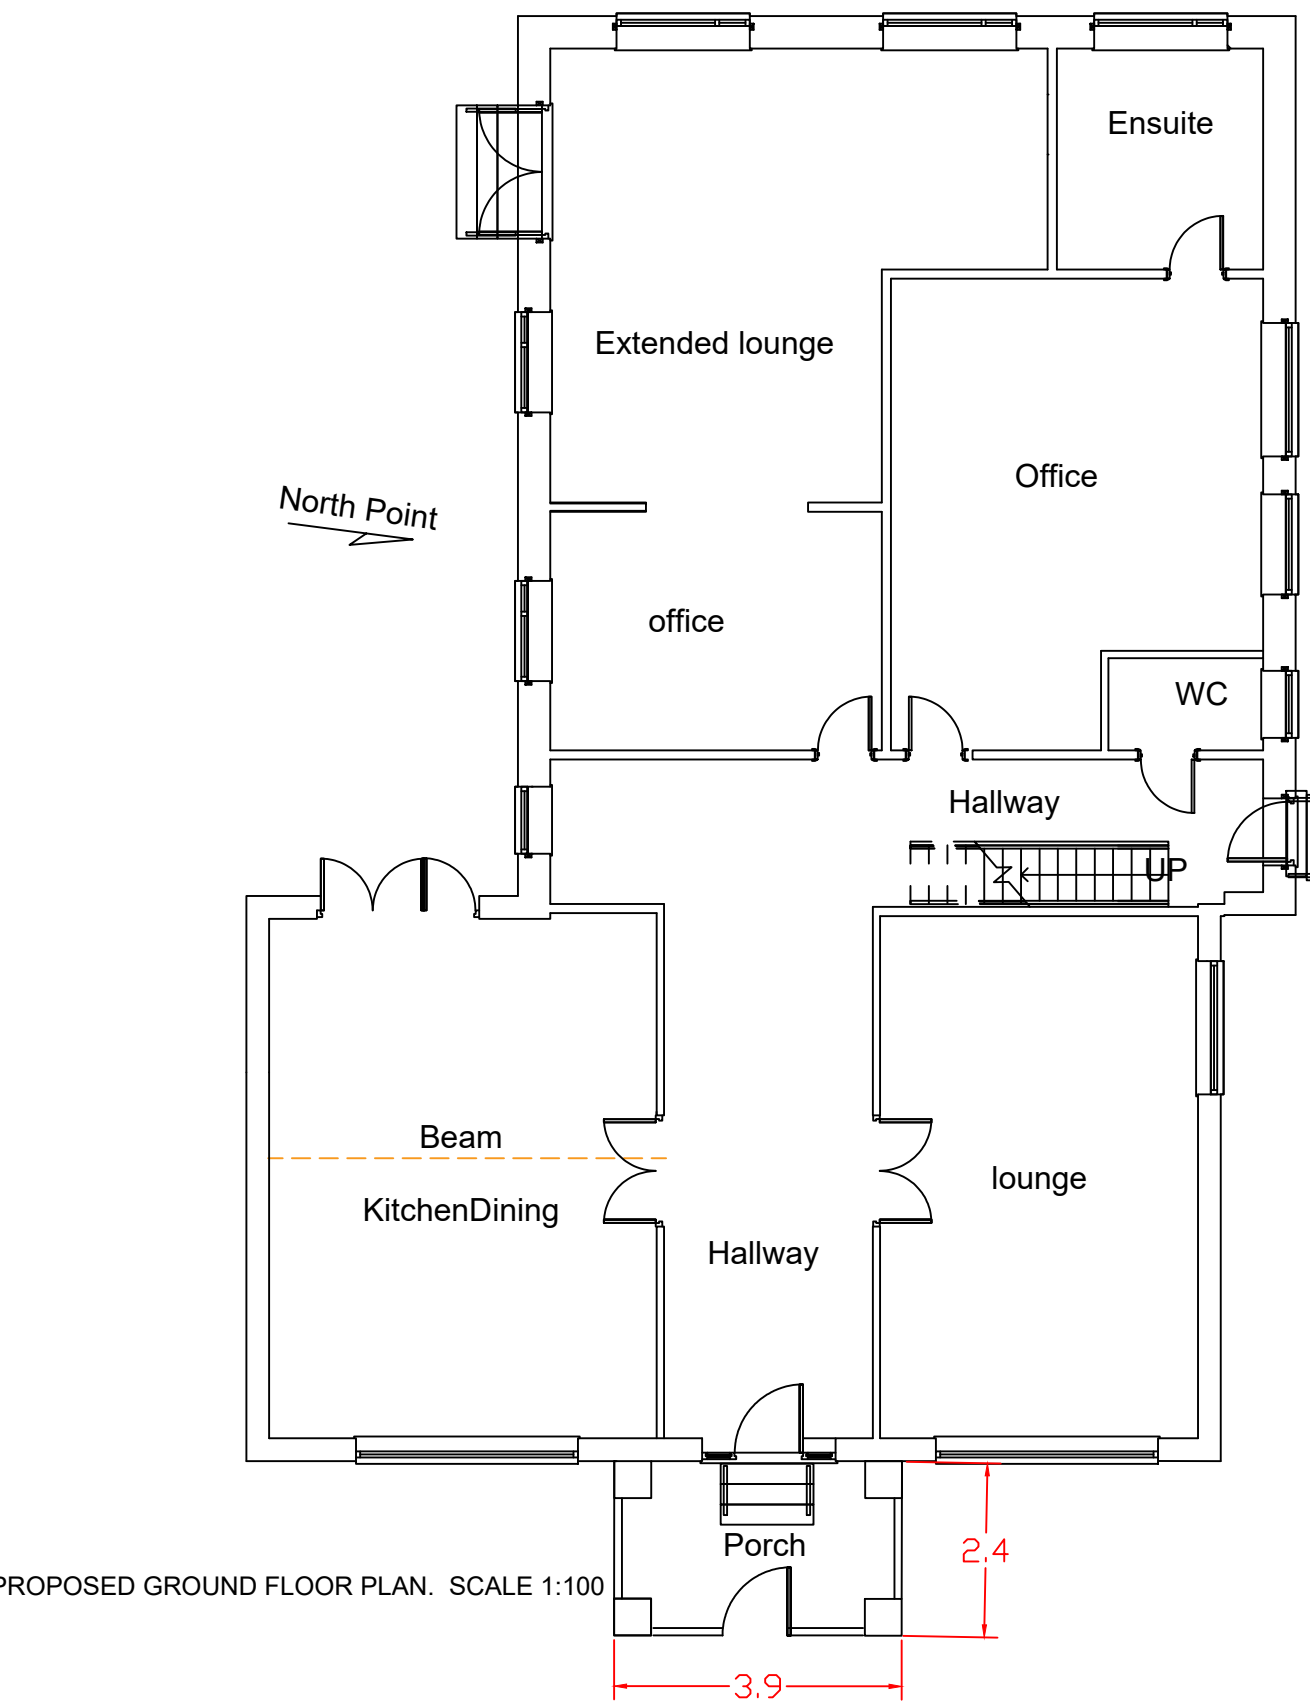


PROPOSED GROUND FLOOR PLAN. SCALE 1:100

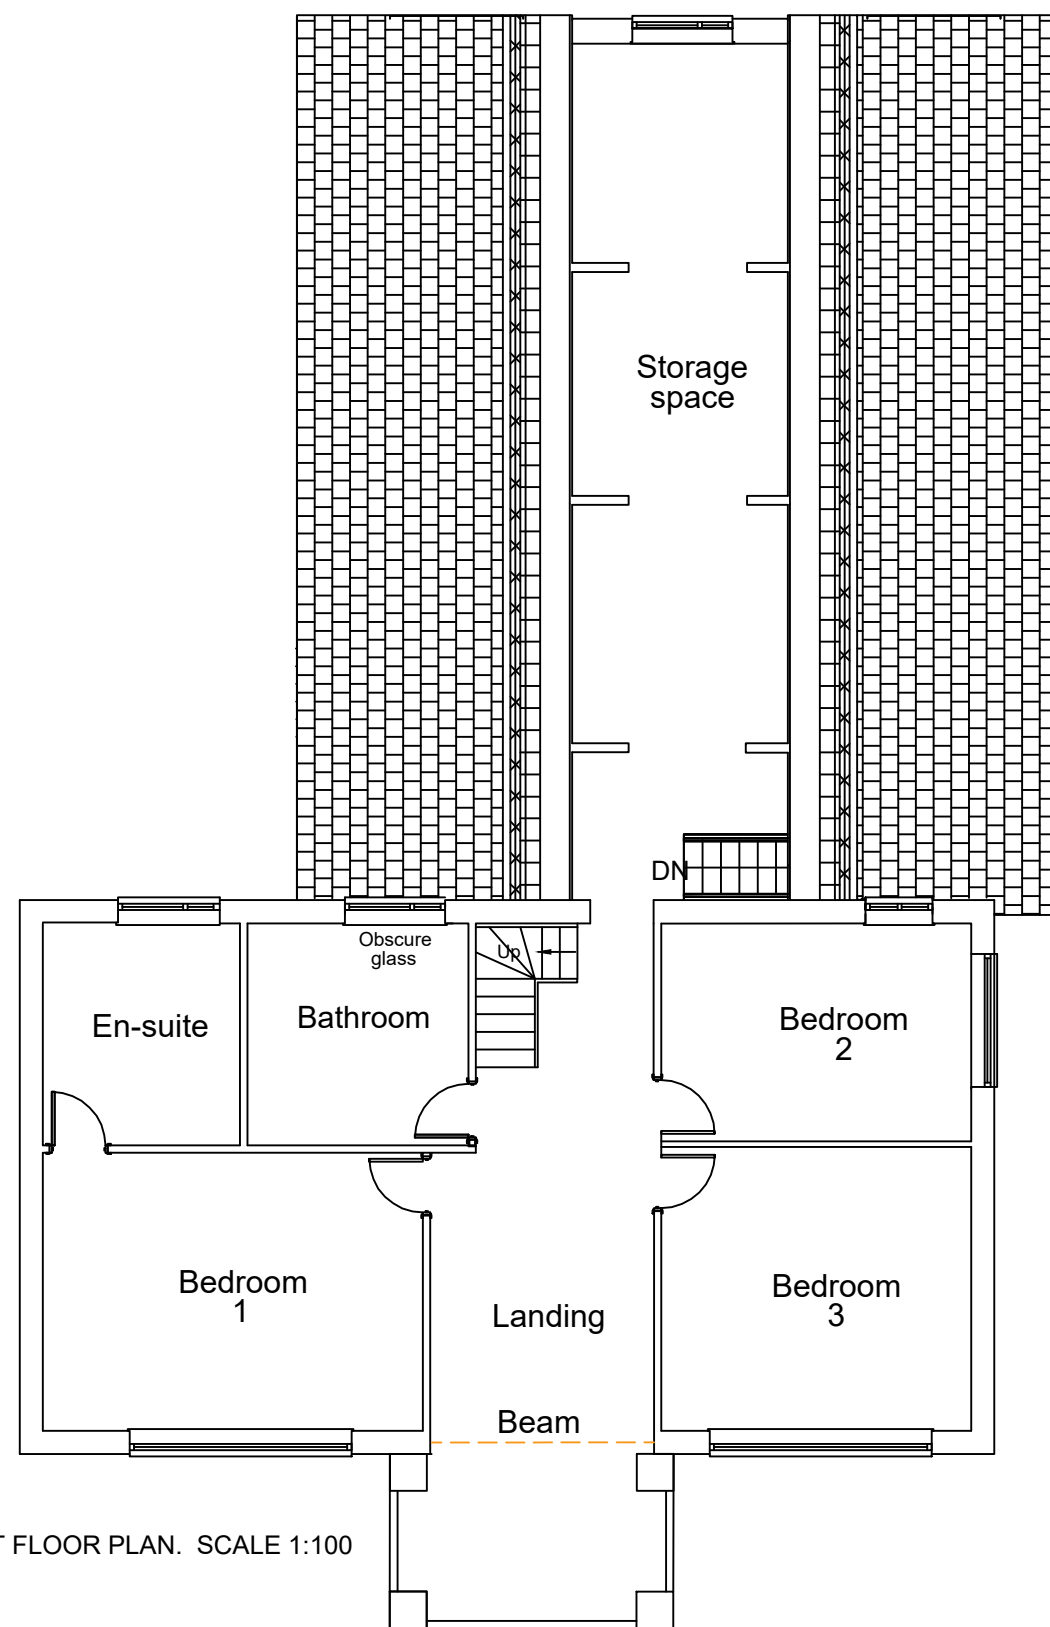

PROPOSED FIRST FLOOR PLAN. SCALE 1:100

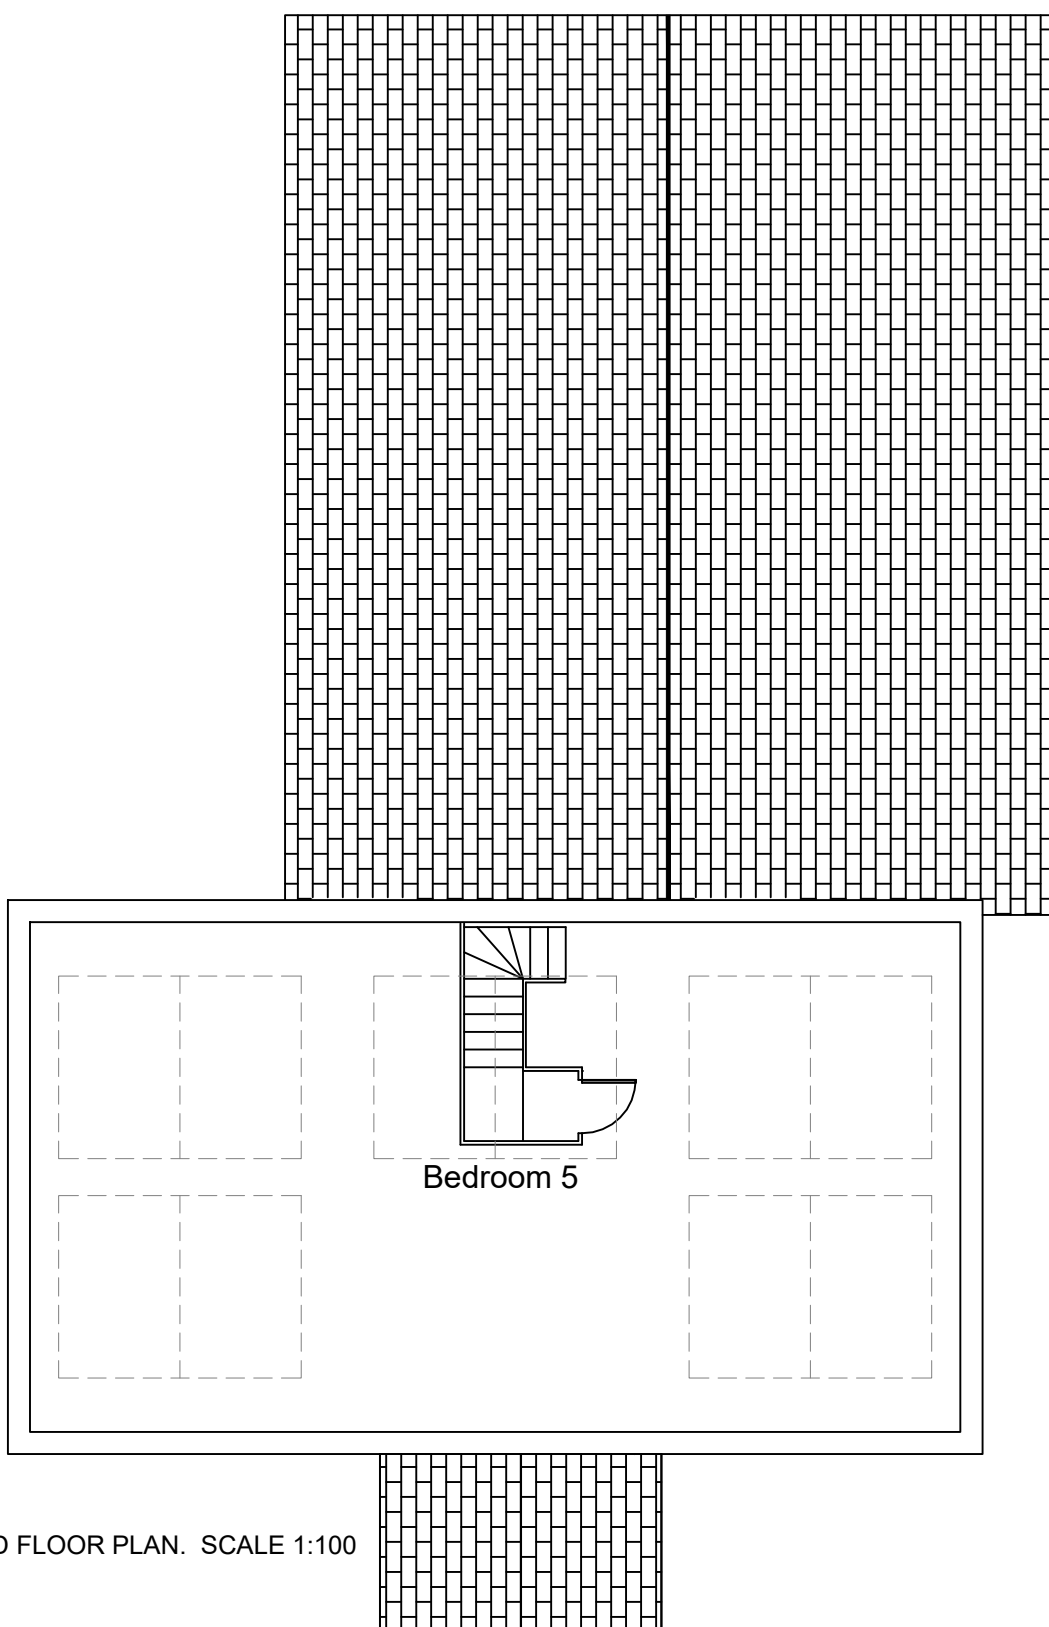

PROPOSED SECOND FLOOR PLAN. SCALE 1:100

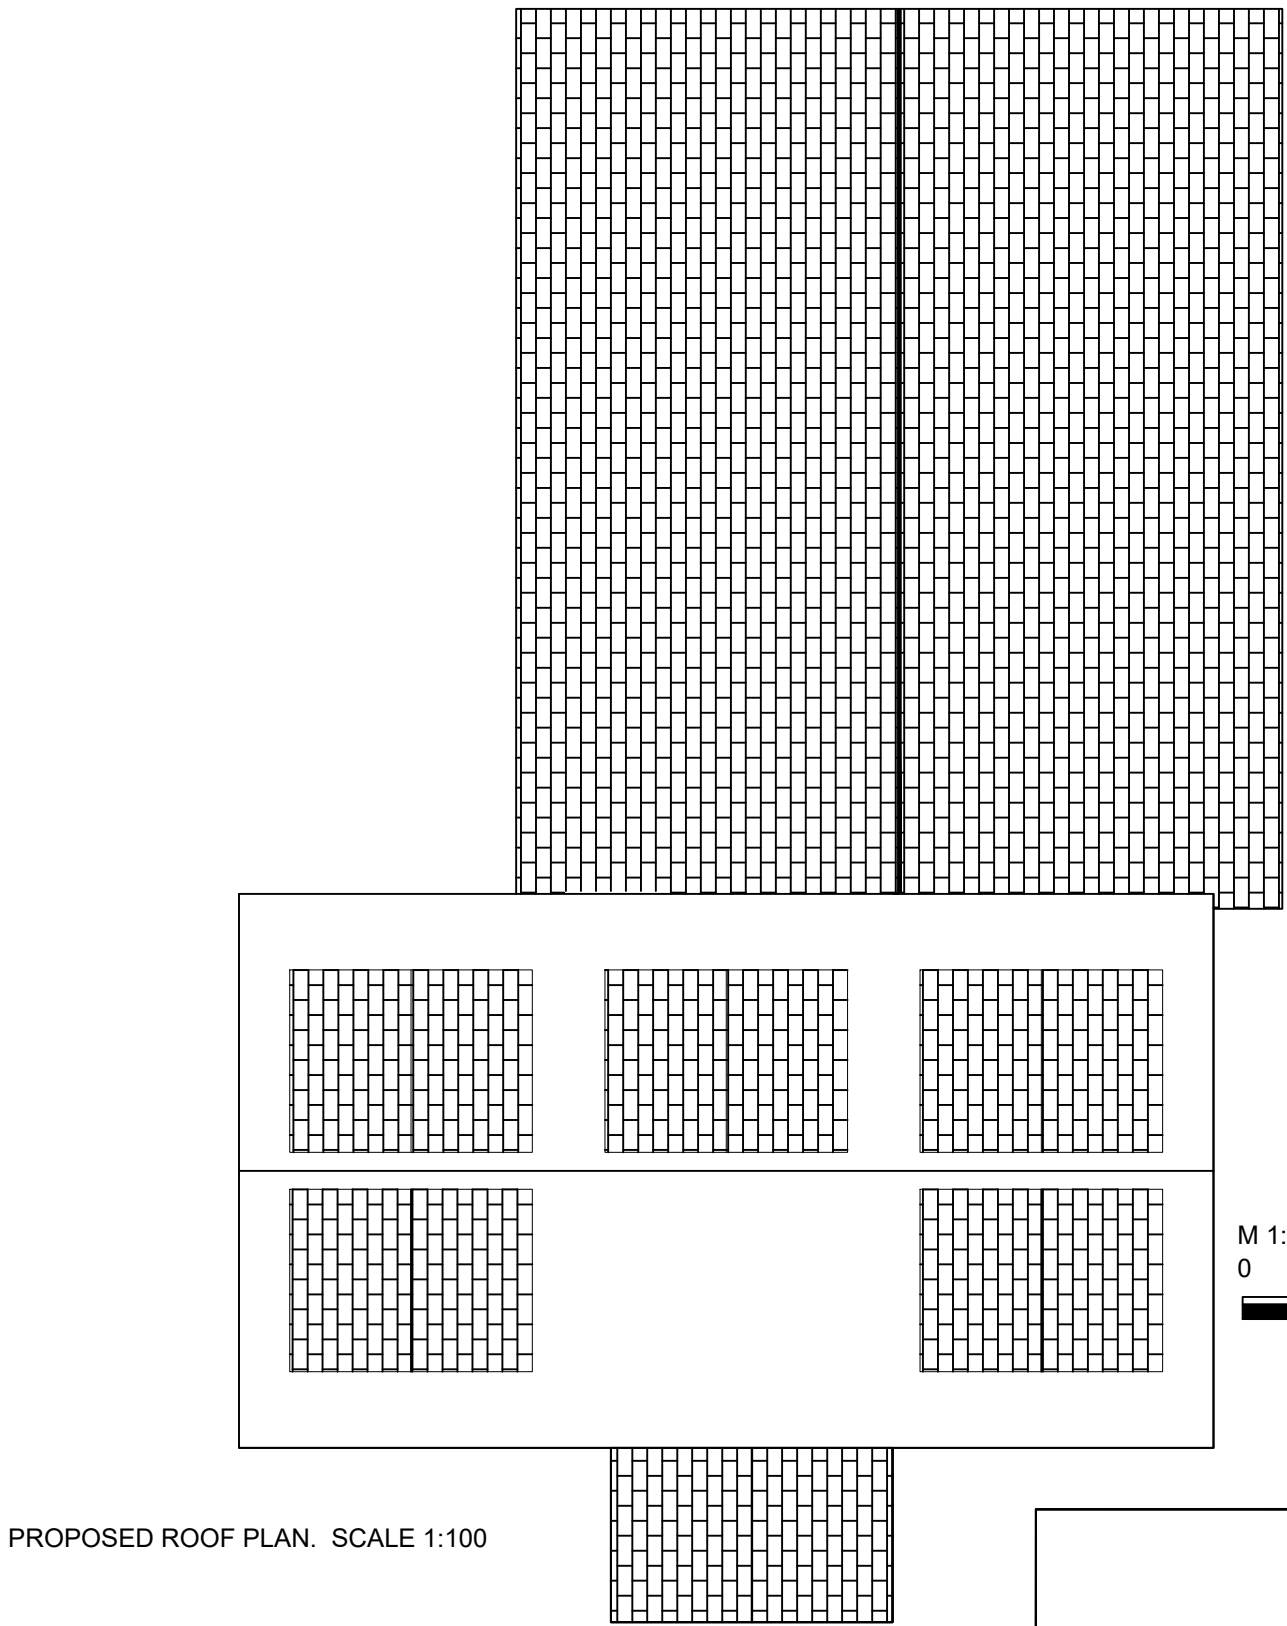

PROPOSED ROOF PLAN. SCALE 1:100



NON-MATERIAL AMENDMENT PLANNING APPLICATION. SHEET 1 OF 2



Contact: 07871925786  
Email: Charge\_up@hotmail.co.uk

TITLE: PROPOSED ROOF, AND DORMER ALTERATIONS (MINOR MODIFICATIONS) INCLUDING SECOND FLOOR LOFT SPACE.

ADDRESS: 21 PARIS  
BLACKBURN  
BB1 9BJ

EXISTING AND PROPOSED  
FLOOR PLANS

SHEET: 2 OF 2

DRAWN BY: NASIR BASHIR

DRAWING NO: NB14

CLIENT: WAQAS CHOUDHRY

SCALE: 1:100 @ A1

LA: RIBBLE VALLEY COUNCIL

DATE: OCTOBER 2022