


GENERAL NOTES

THESE PLANS HAVE BEEN PREPARED FOR SUBMISSION TO THE LOCAL AUTHORITY FOR TOWN & COUNTRY PLANNING AND/OR BUILDING REGULATION PURPOSES ONLY AND DO NOT CONSTITUTE FULL WORKING DRAWINGS.

INFORMATION NOTED ON THE PLANS OR ACCOMPANYING DOCUMENTS / DETAILS IS NOT EXHAUSTIVE AND CONTRACTOR TO CHECK WITH CLIENT AS TO ANY ADDITIONAL WORK NOT SPECIFICALLY NOTED OR IMPLIED.

Scale 1:75

0 1 2 3 Meters

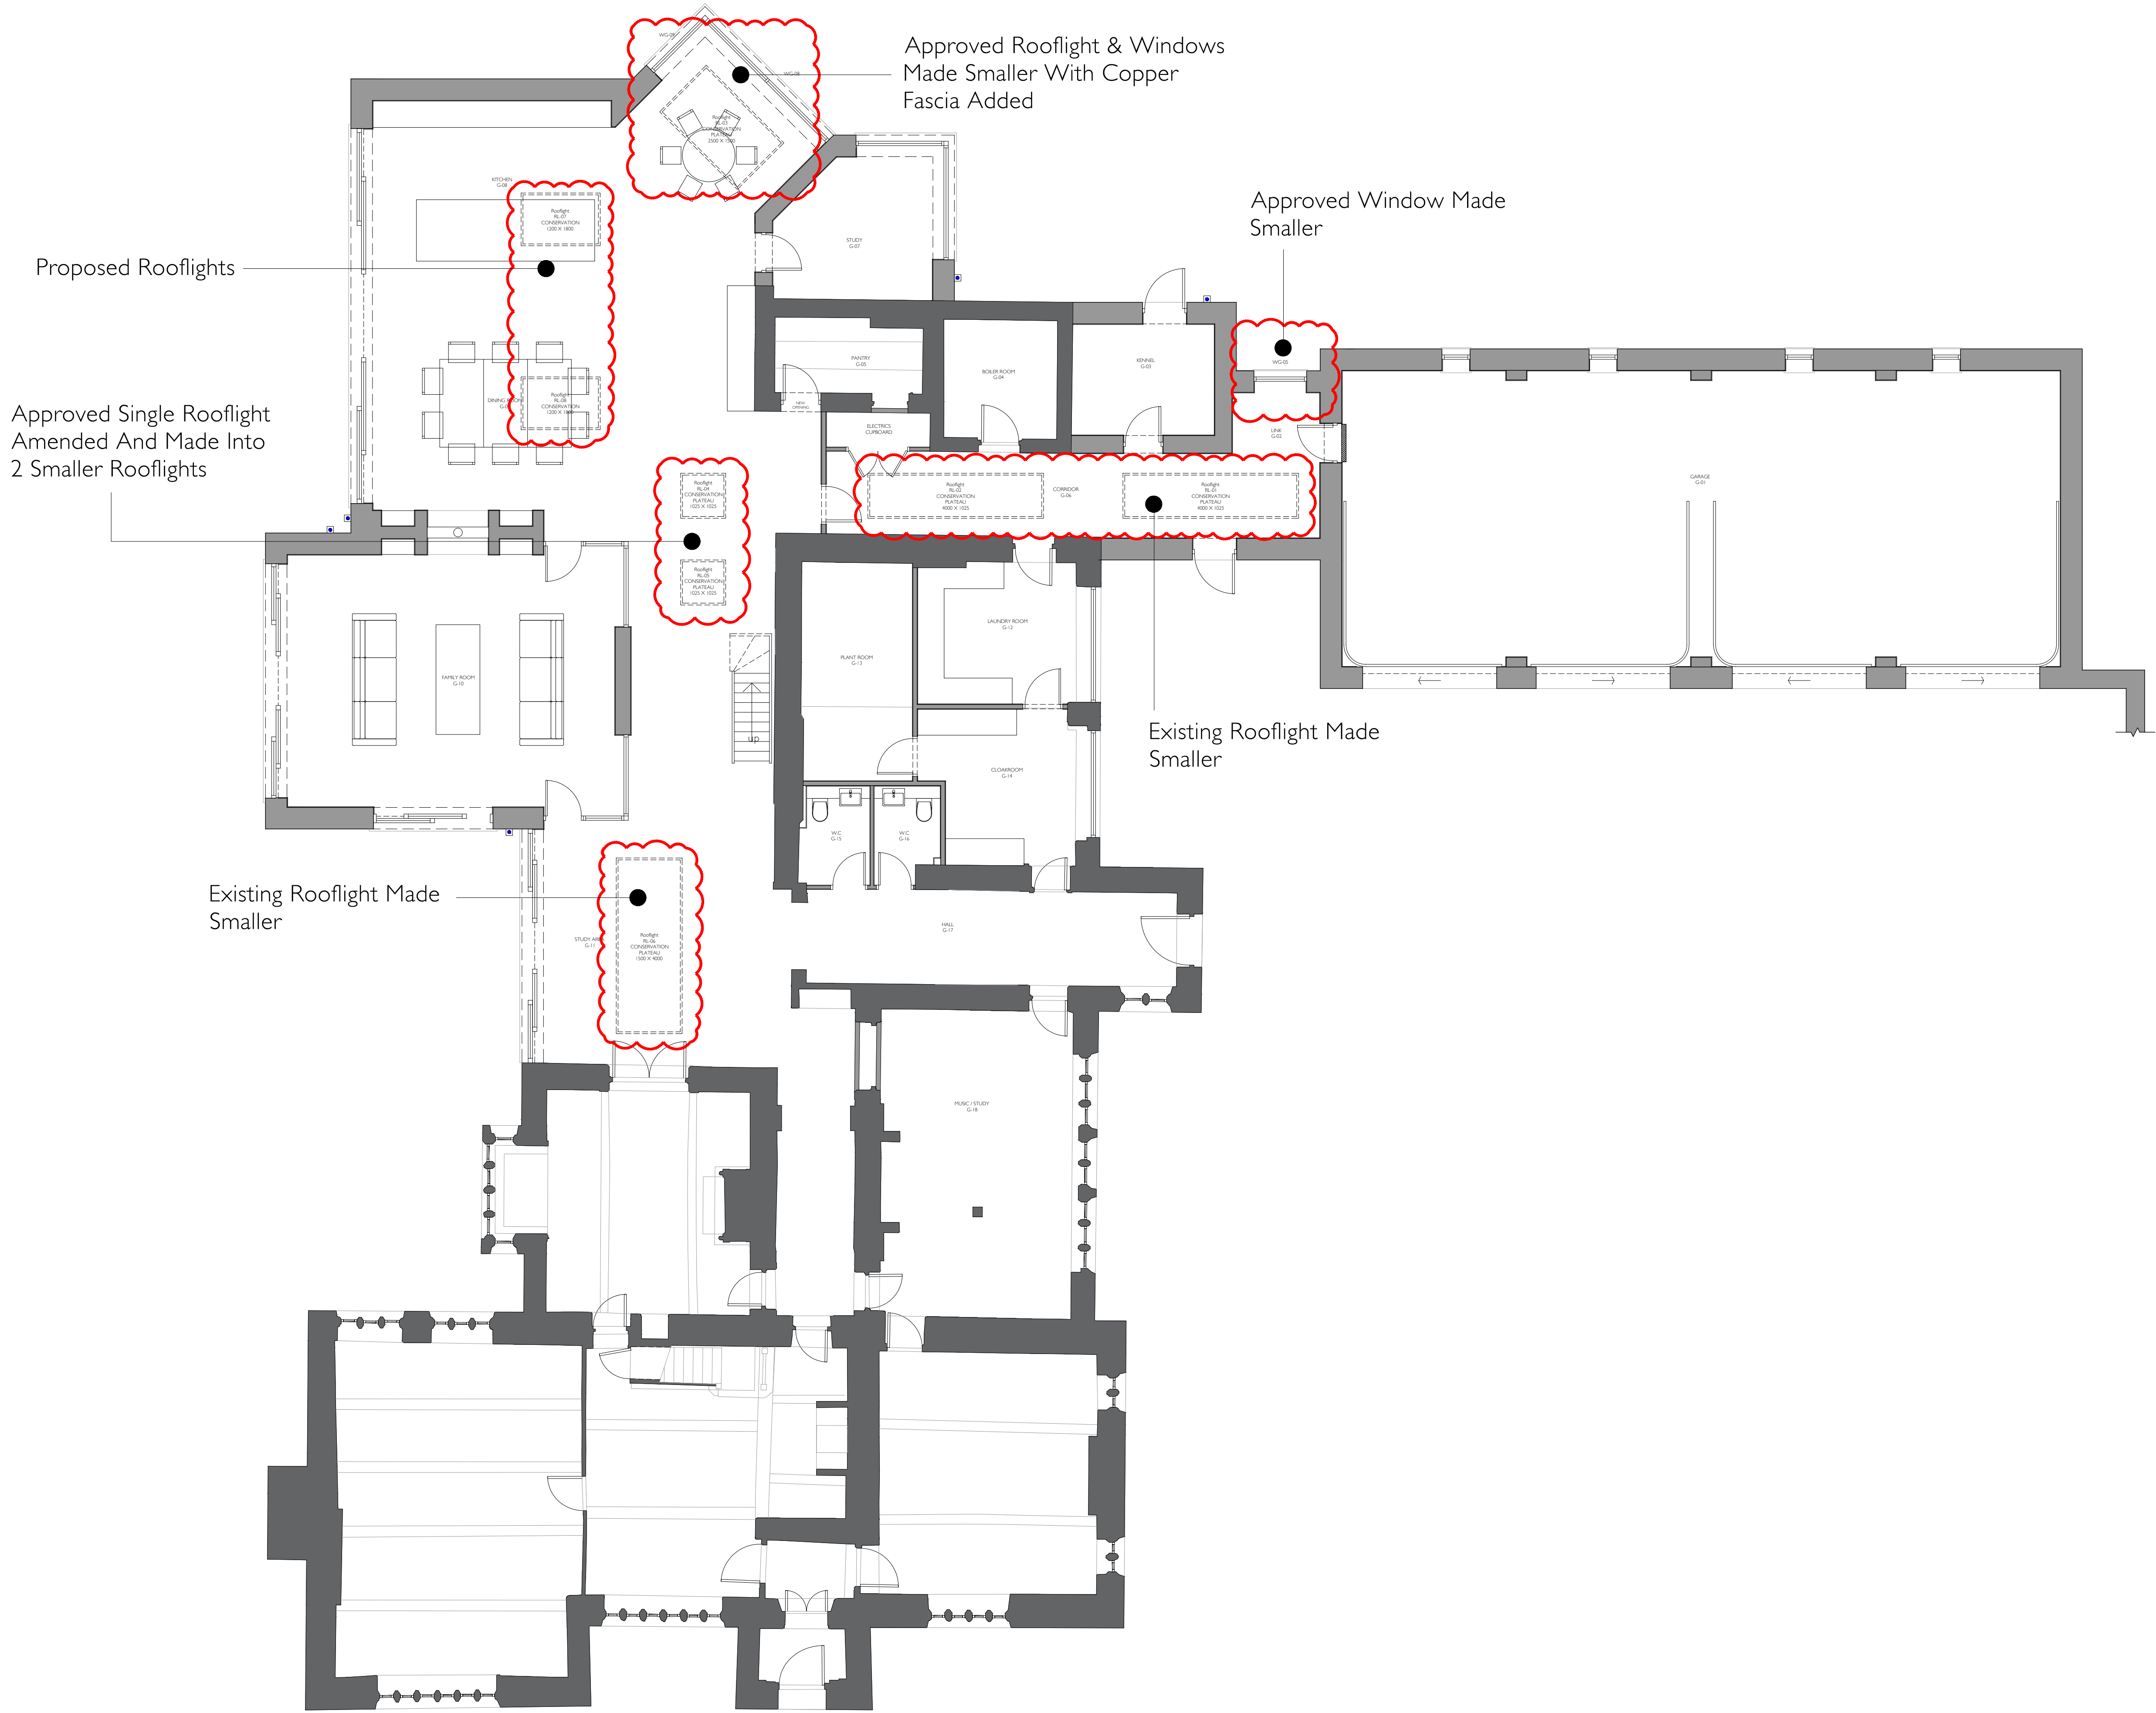

Revision Drawn Date

Note:



Canalside House,
Brewery Lane,
Skipton,
North Yorkshire,
YO23 1DR

tel: 01756 797501
e-mail: info@ruralsolutions.co.uk
web: www.ruralsolutions.co.uk

Client
Simon & Carolyn Glassbrook

Project
Oxendale Hall


Title
Main House GA Plans
Proposed Ground Floor Plan

Scale Date
1:100 @ A1 26.10.2022

Drawn Checked
LD MB



Drawing Number Revision
GA_01_PLAN01 -

DO NOT SCALE FROM THIS DRAWING
© Rural Solutions Ltd

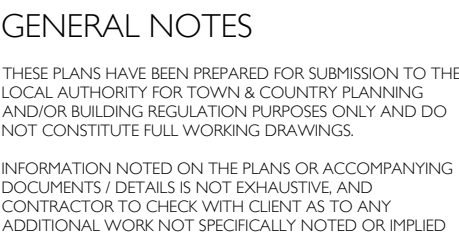

Scale 1:75

0 1 2 3 Meters

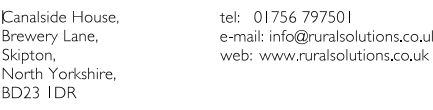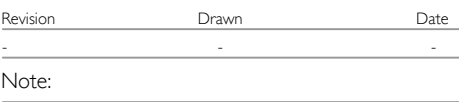

Client
Simon & Carolyn Glassbrook

Project
Oxendale Hall


Title
Main House GA Plans
Proposed First Floor Plan

| Scale | Date |
|------------|------------|
| 1:100 @ A1 | 26.10.2022 |

| | |
|-------|---------|
| Drawn | Checked |
| LD | MB |

| | |
|----------------|----------|
| Drawing Number | Revision |
| GA_02_PLAN01 | - |

DO NOT SCALE FROM THIS DRAWING
© Rural Solutions Ltd.

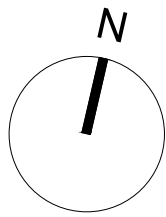


GENERAL NOTES

THESE PLANS HAVE BEEN PREPARED FOR SUBMISSION TO THE LOCAL AUTHORITY FOR TOWN & COUNTRY PLANNING AND/OR BUILDING REGULATION PURPOSES ONLY AND DO NOT CONSTITUTE FULL WORKING DRAWINGS.

INFORMATION NOTED ON THE PLANS OR ACCOMPANYING DOCUMENTS / DETAILS IS NOT EXHAUSTIVE AND CONTRACTOR TO CHECK WITH CLIENT AS TO ANY ADDITIONAL WORK NOT SPECIFICALLY NOTED OR IMPLIED.

Scale 1:75

0 1 2 3 Meters

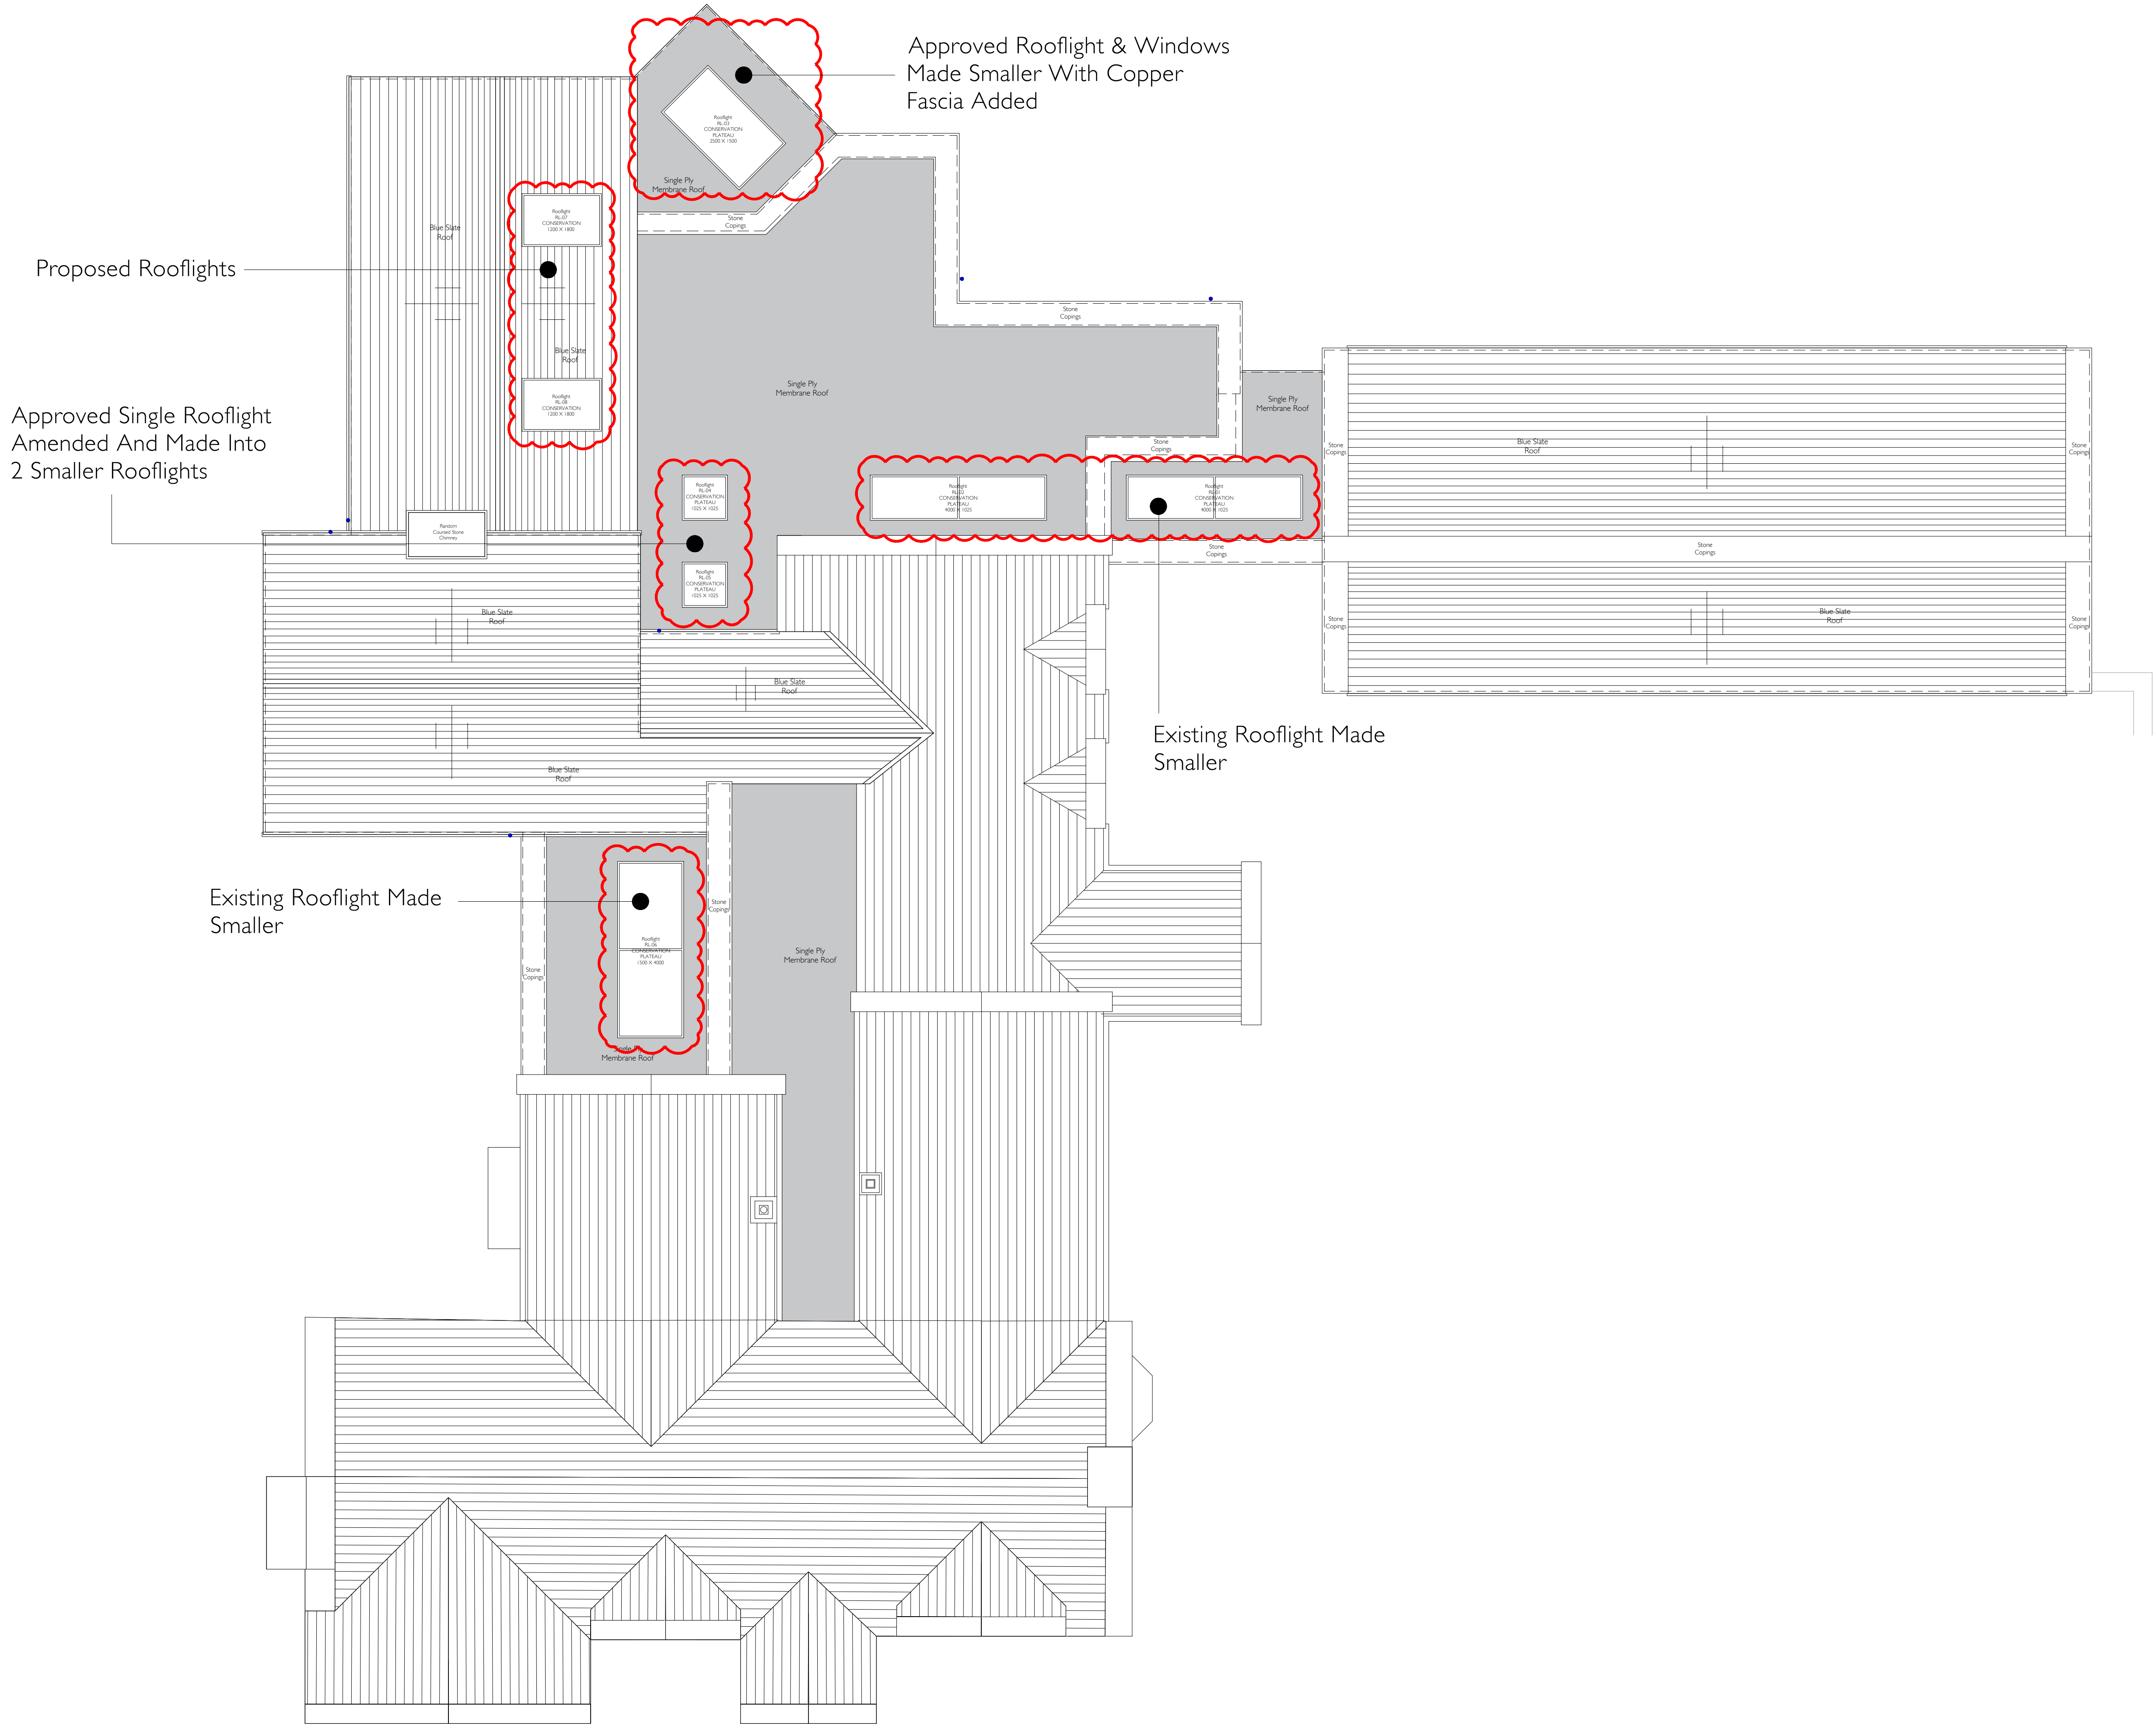

| Revision | Drawn | Date |
|----------|-------|------|
| - | - | - |
| Note: | | |



Canalside House,
Brewery Lane,
Skipton,
North Yorkshire,
YO23 1DR

tel: 01756 797501
e-mail: info@ruralsolutions.co.uk
web: www.ruralsolutions.co.uk

Client
Simon & Carolyn Glassbrook

Project
Oxendale Hall

Title
Main House GA Plans
Proposed Roof Plan

Scale
1:100 @ A1

Date
26.10.2022

Drawn
LD

Checked
MB

Drawing Number
GA_03_PLAN01


Revision
-

DO NOT SCALE FROM THIS DRAWING
© Rural Solutions Ltd

GENERAL NOTES

THESE PLANS HAVE BEEN PREPARED FOR SUBMISSION TO THE LOCAL AUTHORITY FOR TOWN & COUNTRY PLANNING AND/OR BUILDING REGULATION PURPOSES ONLY AND DO NOT CONSTITUTE FULL WORKING DRAWINGS.


INFORMATION NOTED ON THE PLANS OR ACCOMPANYING DOCUMENTS / DETAILS IS NOT EXHAUSTIVE AND CONTRACTOR TO CHECK WITH CLIENT AS TO ANY ADDITIONAL WORK NOT SPECIFICALLY NOTED OR IMPLIED.

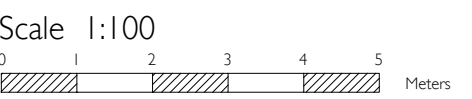

Approved Rooflight & Windows
Made Smaller With Copper
Fascia Added



West Elevation

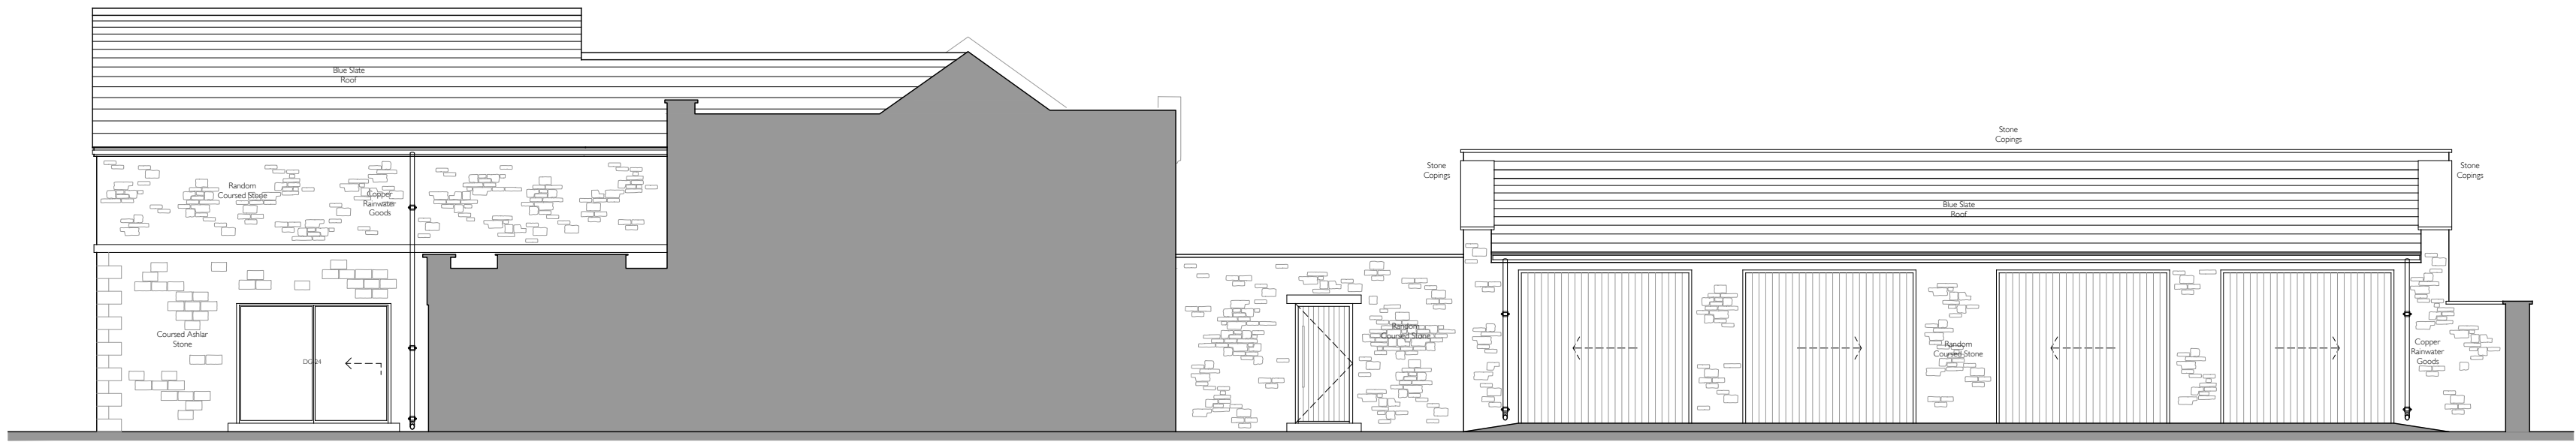

South Elevation




East Elevation

Proposed Rooflights

Approved Rooflight & Windows
Made Smaller With Copper
Fascia Added

Approved Window Made
Smaller

Approved Rooflight & Windows
Made Smaller With Copper
Fascia Added

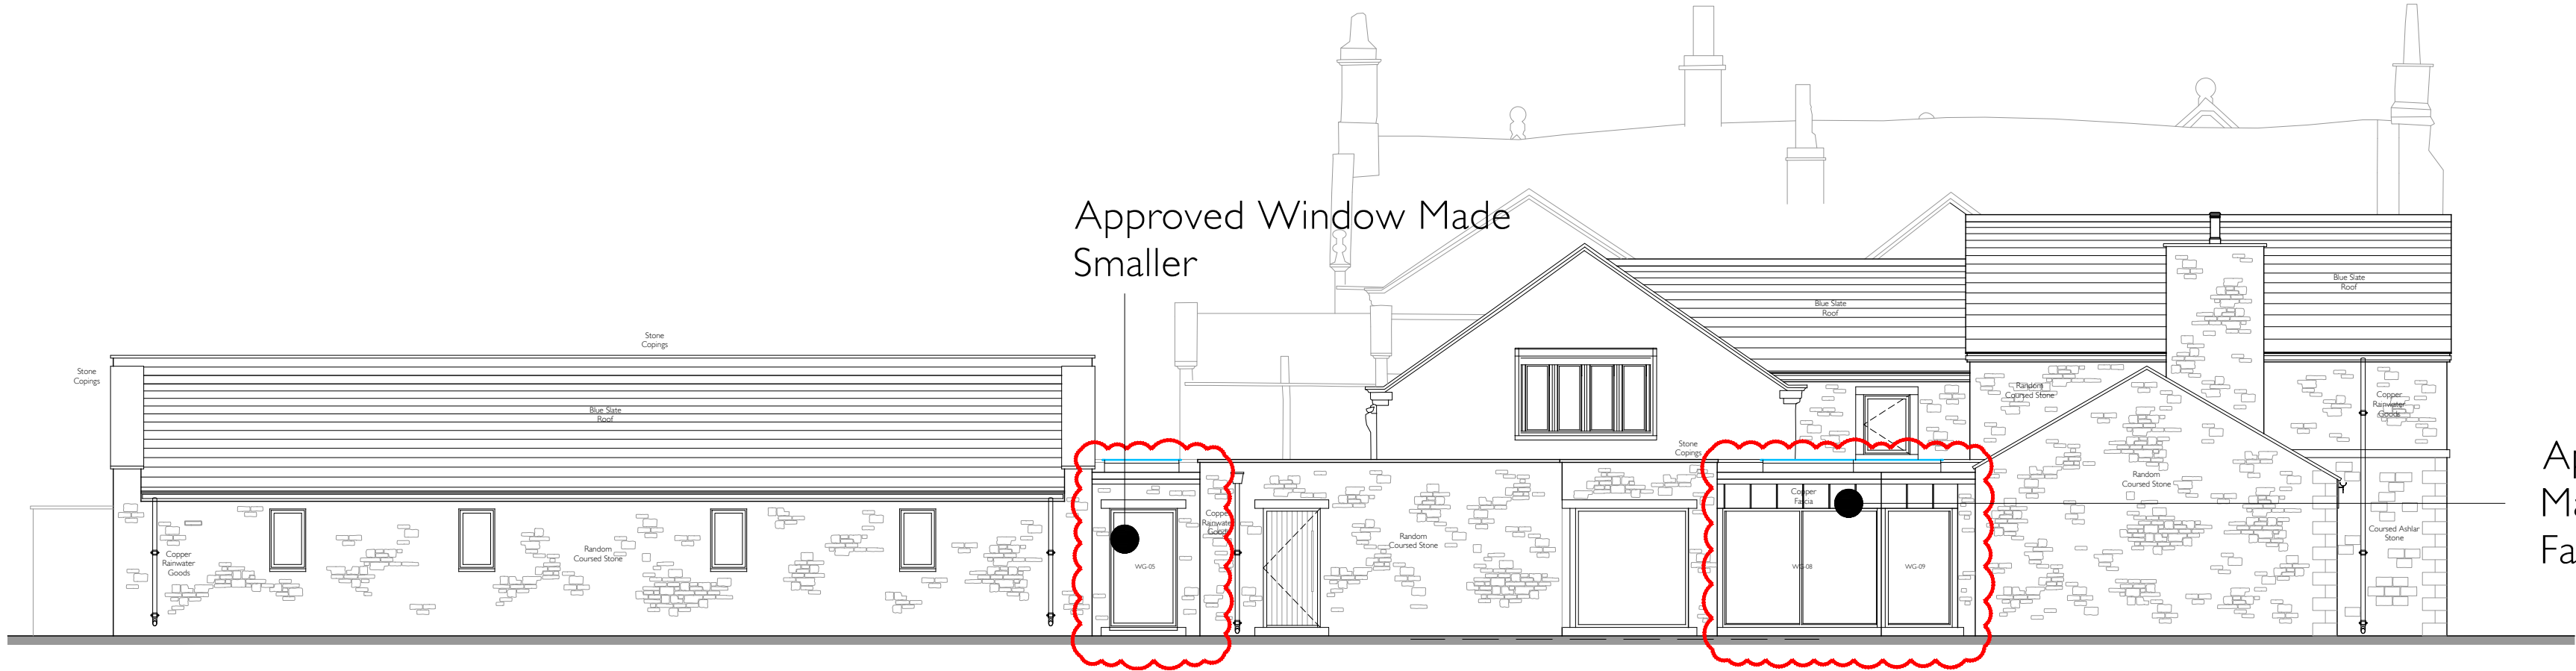

North Elevation

| | | |
|----------|-------|------|
| Revision | Drawn | Date |
| | | |
| Note: | | |

Rural Solutions

Canalside House,
Brewery Lane,
Skipton,
North Yorkshire,
YO23 1DR

tel: 01756 797501
e-mail: info@ruralsolutions.co.uk
web: www.ruralsolutions.co.uk

Client
Simon & Carolyn Glassbrook

Project
Oxendale Hall

Title
Main House GA Plans
Proposed Elevations

Scale
1:100 @ A1

Date
26.10.2022

Drawn
LD

Checked
MB

Drawing Number
GA_04_PLAN01

Revision
-

DO NOT SCALE FROM THIS DRAWING
© Rural Solutions Ltd