



This drawing is to be read in conjunction with all relevant Architect, consultants' and specialist drawings and specifications. The Architect is to be notified of any discrepancies before proceeding. Do not scale from this drawing. All dimensions and levels are to be checked on site. This drawing is subject to copyright. All work carried out before Planning and Building Permission has been granted is at the contractors/clients risk.

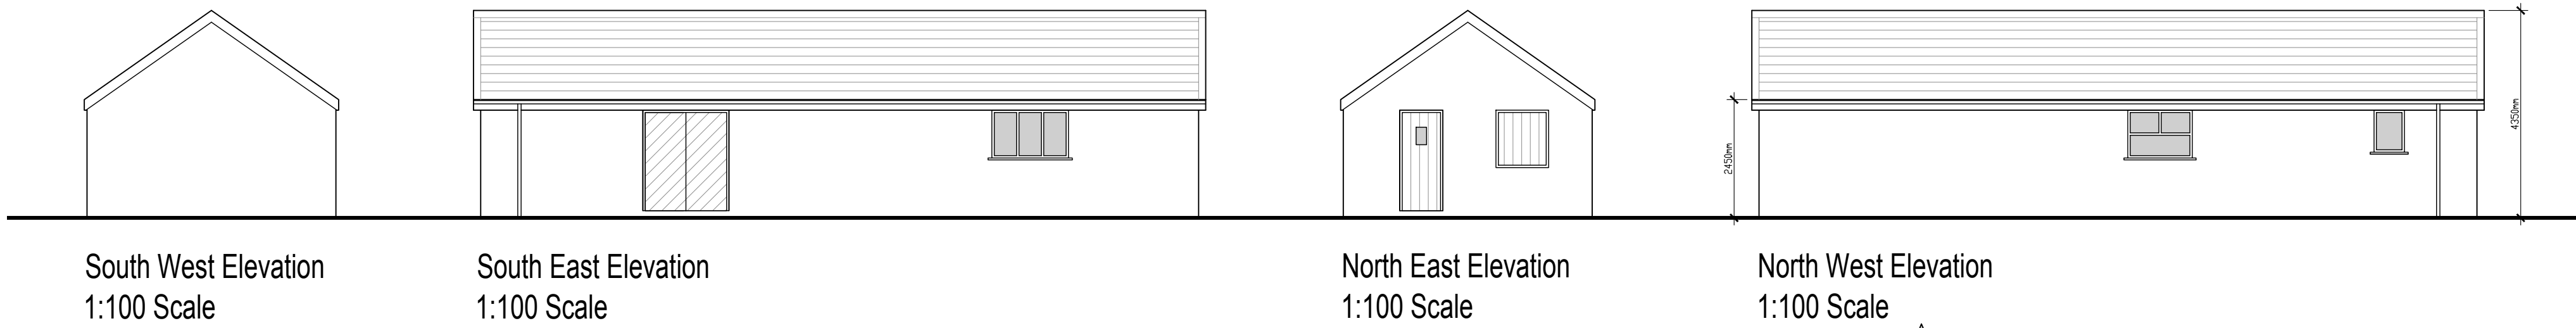

Existing Building
Gross external footprint 78m²
Volume = 267m³

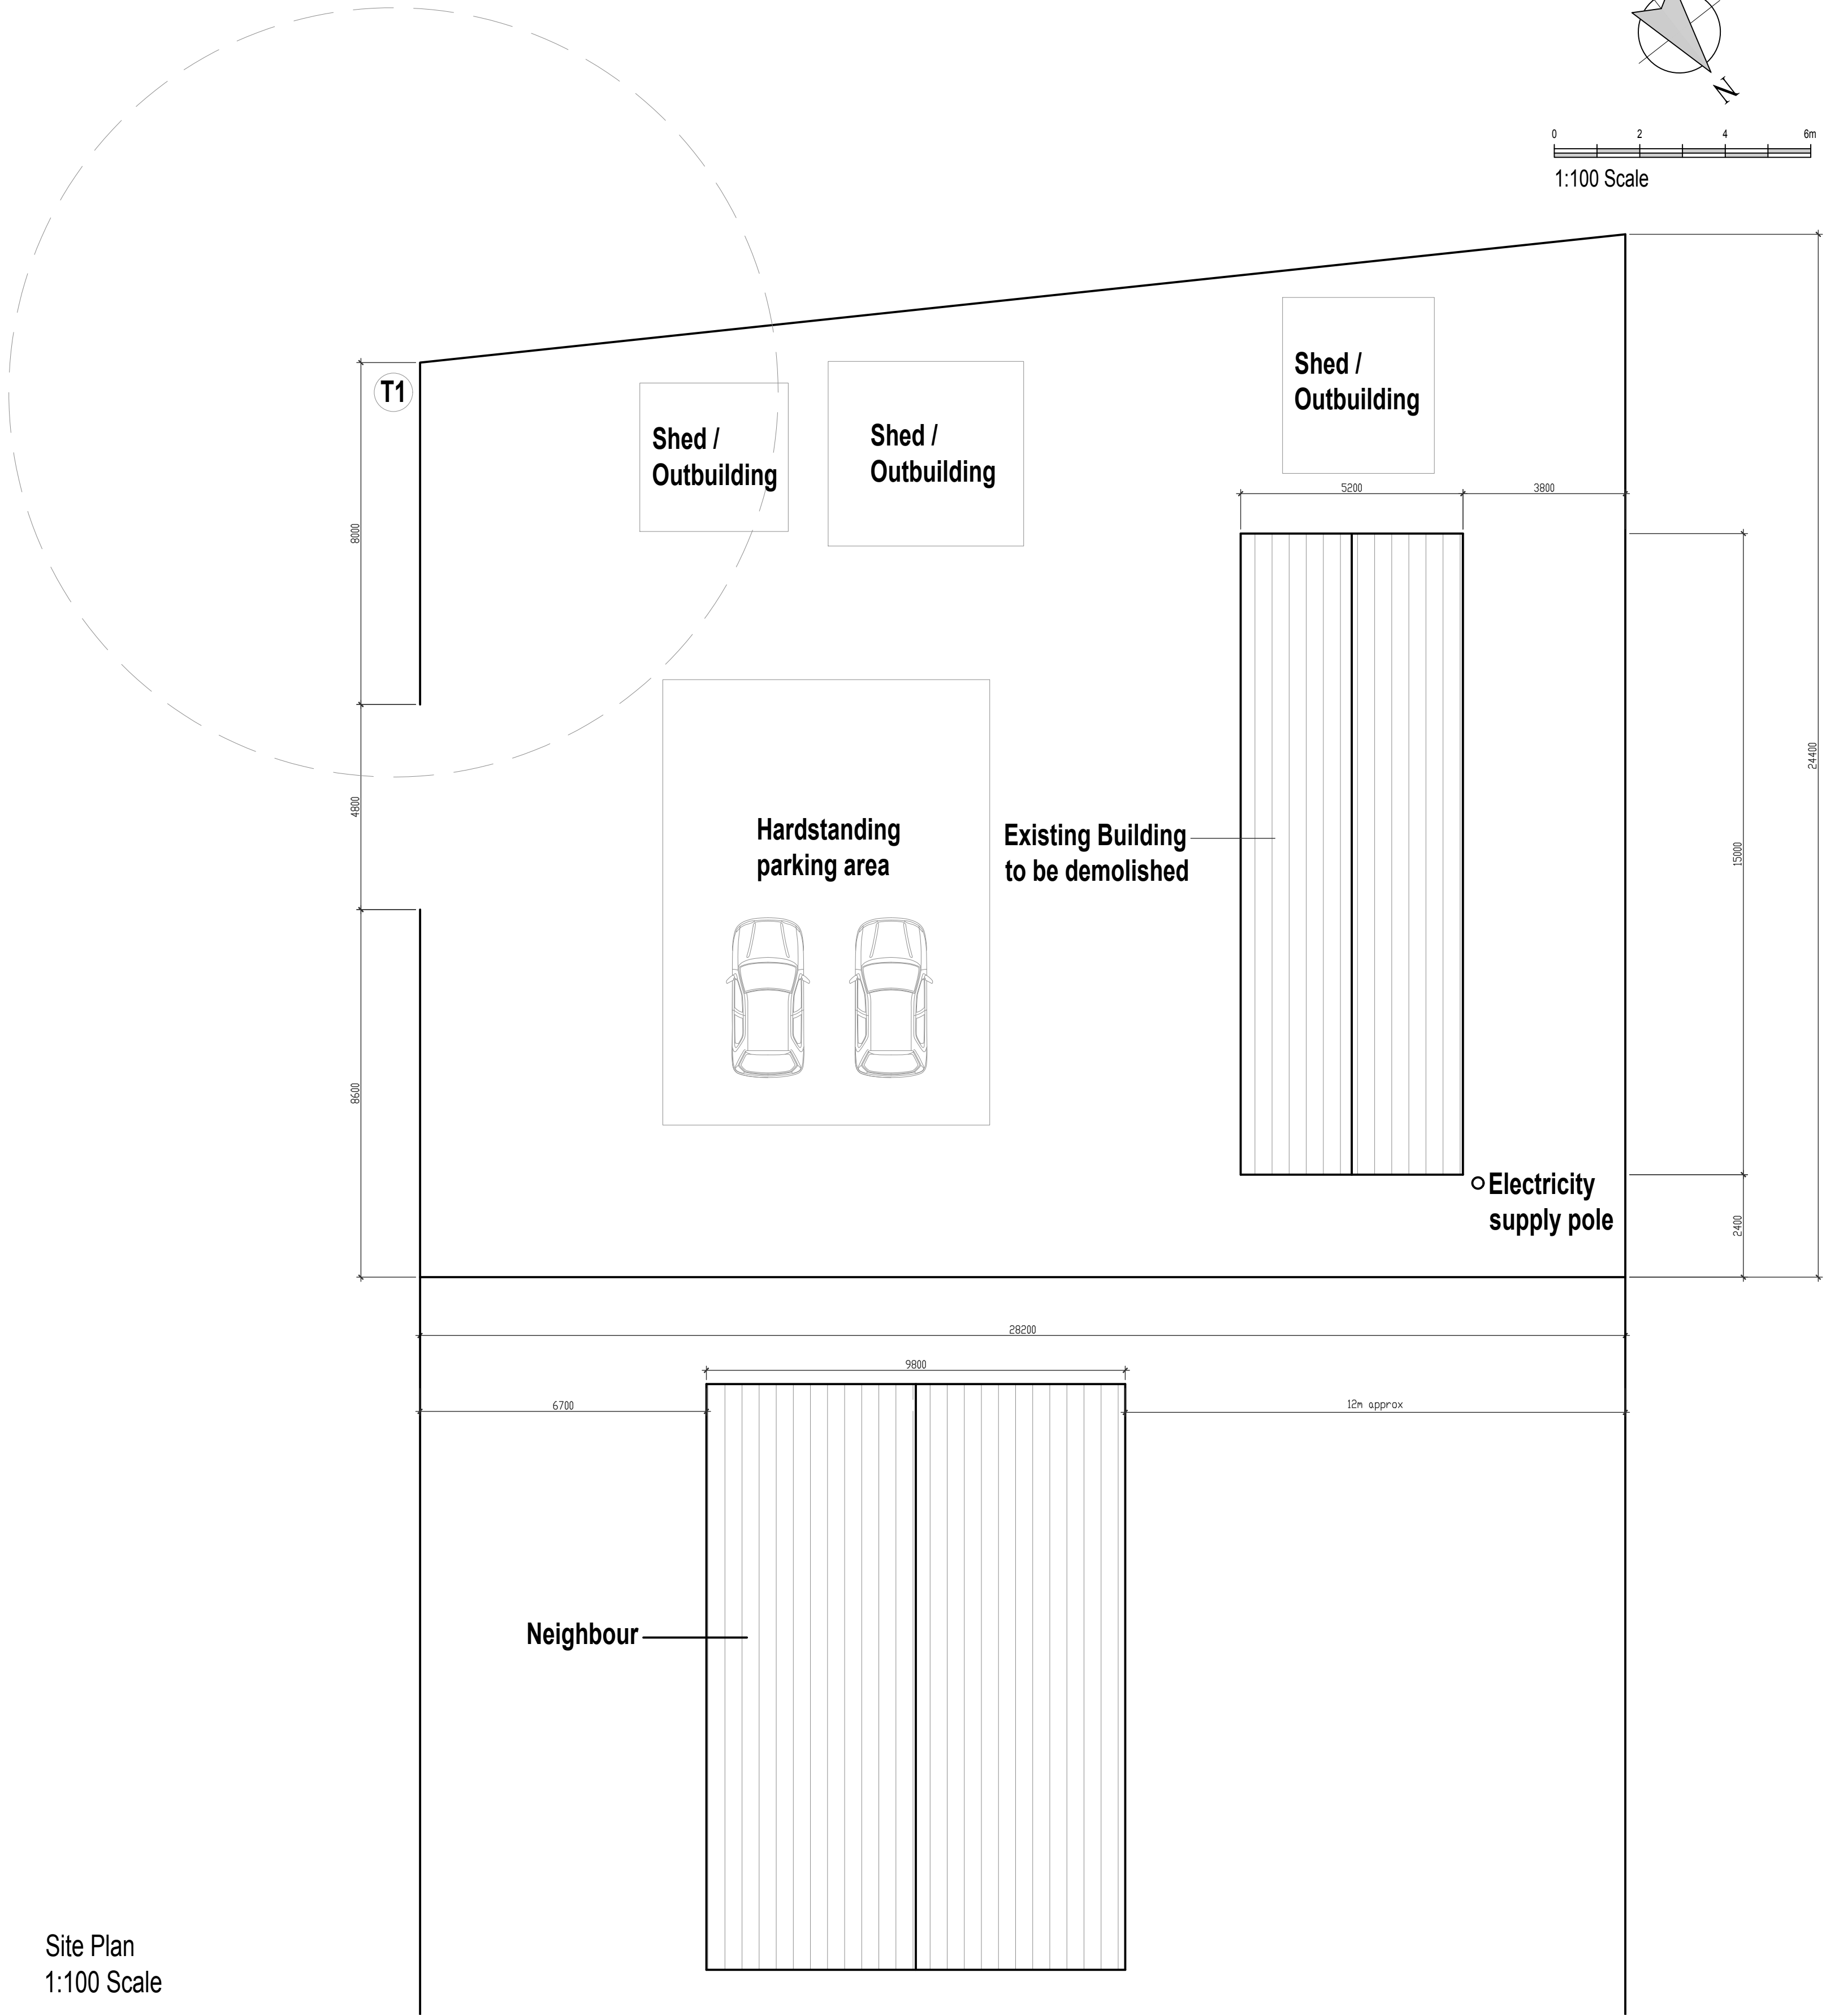

Client Mr Martyn Schofield		
Job Title Land Off Slaidburn Road Newton-in-Bowland Clitheroe BB7 3EB		
Drawing Title Existing Site Plan		
Scale 1:100 @ A1	Date Sept 2021	Drawn Craig Harrison
<div><div>SUNDERLAND PEACOCK ARCHITECTS</div><div>SUNDERLAND PEACOCK & ASSOCIATES LTD. HAZELMERE, PIMLICO ROAD, CLITHEROE LANCASHIRE, BB7 2AG T 01200 423718 F 01200 427328 E info@sunderlandpeacock.com www.sunderlandpeacock.com</div><div></div></div>		
6510-001		REV