


This drawing is to be read in conjunction with all relevant Architect, consultants' and specialists' drawings and specifications. The Architect is to be notified of any discrepancies before proceeding. Do not scale from this drawing. All dimensions and levels are to be checked on site. This drawing is subject to copyright. All work carried out before Planning and Building Permission has been granted is at the contractor/clients risk.

Note: proposed drawing based on OS dwg information. All illustrated dimensions are approximate and all site dimensions are to be checked on site and subject to site survey.

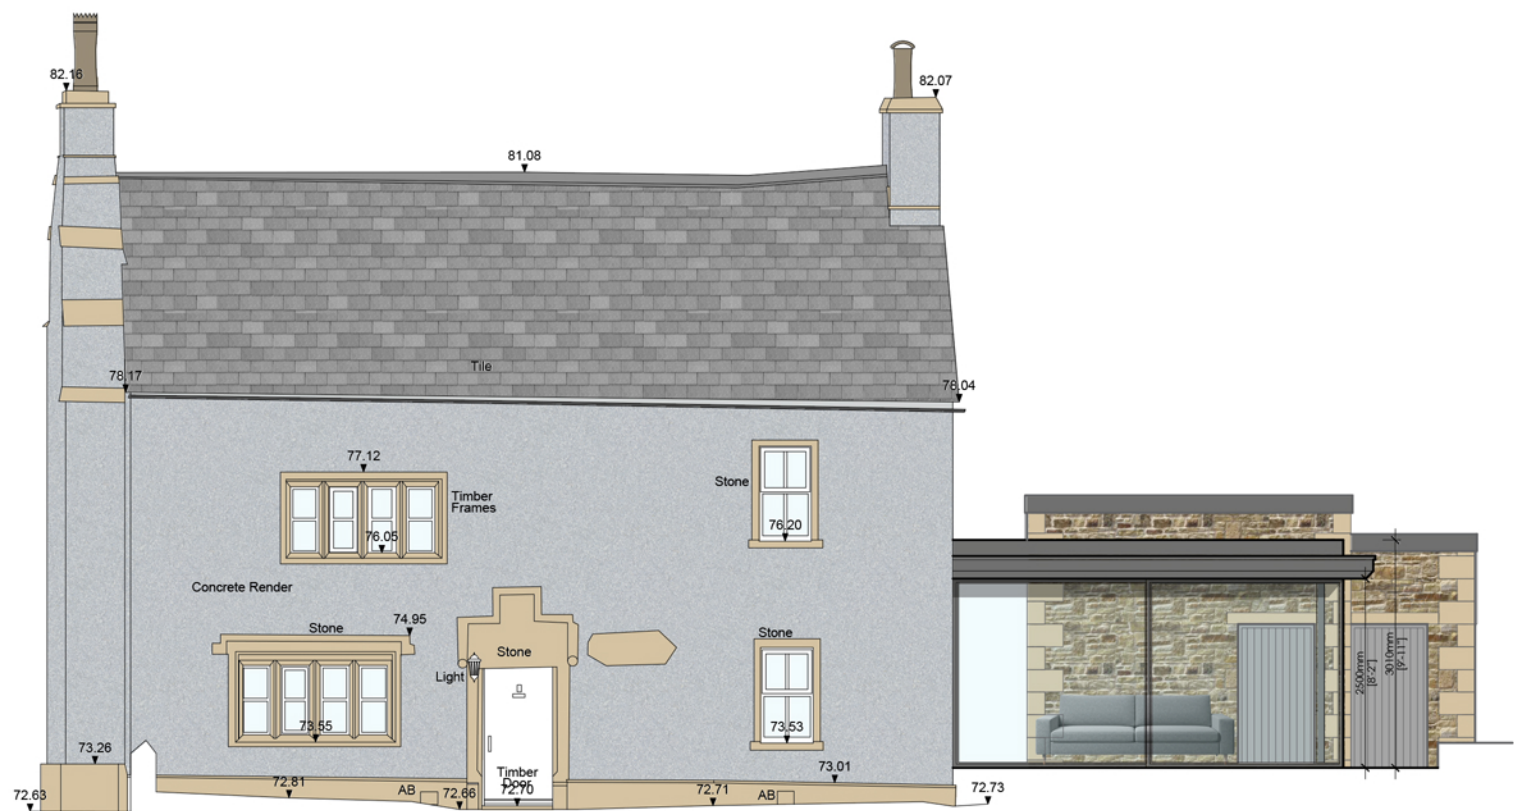

PROPOSED SOUTH EAST ELEVATION SCALE 1:100



PROPOSED NORTH EAST ELEVATION SCALE 1:100



PROPOSED NORTH WEST ELEVATION SCALE 1:100

Client		
Mr and Mrs Maudsley		
Job Title		
Proposed Extension to		
Southport House		
Sawley		
Drawing Title		
Proposed Elevations		
Scale	Date	Drawn
1:100 @ A3	March 2022	BWT

spa

SUNDERLAND PEACOCK ARCHITECTS

SUNDERLAND PEACOCK & ASSOCIATES LTD.
HAZELMERE, PIMLICO ROAD, CLITHEROE
LANCASHIRE, BB7 2AG
T 01200 423178 F 01200 427328
E info@sunderlandpeacock.com
www.sunderlandpeacock.com

5011 - P06

REV
-