

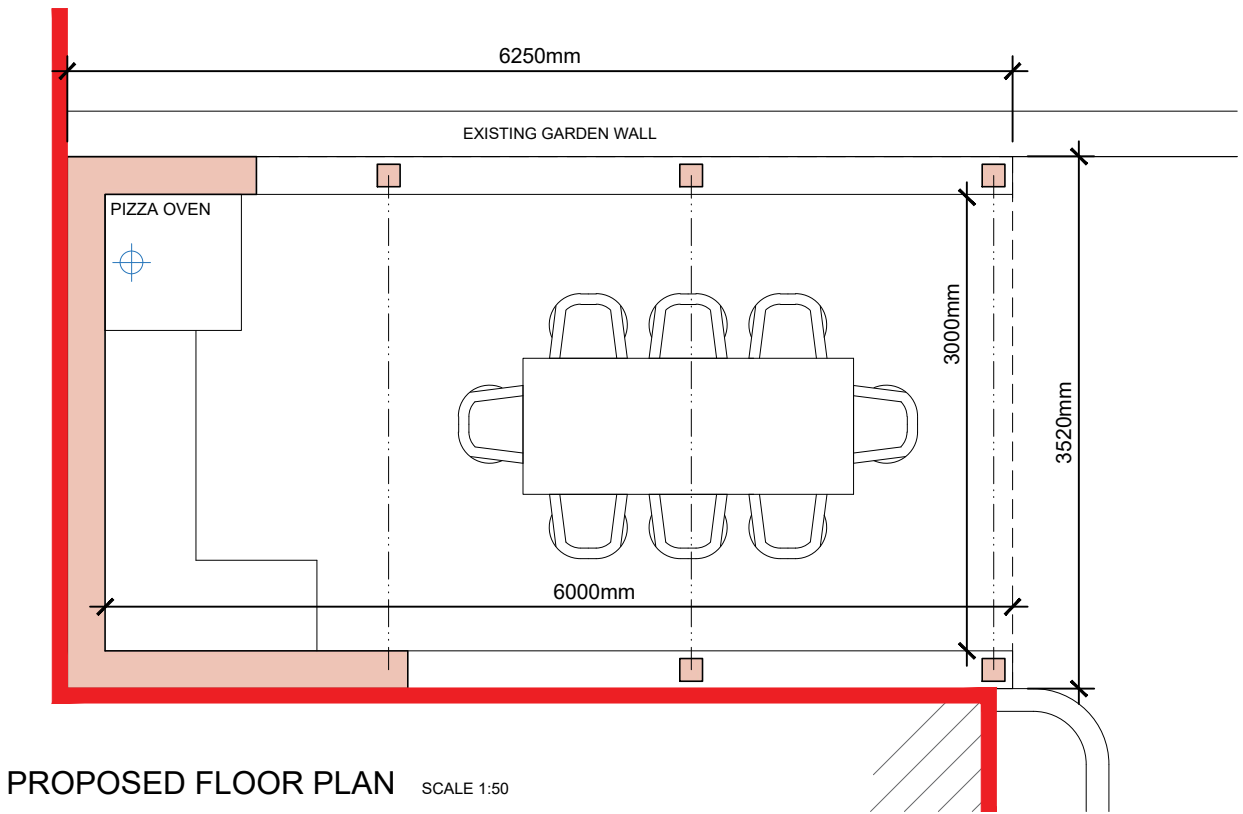
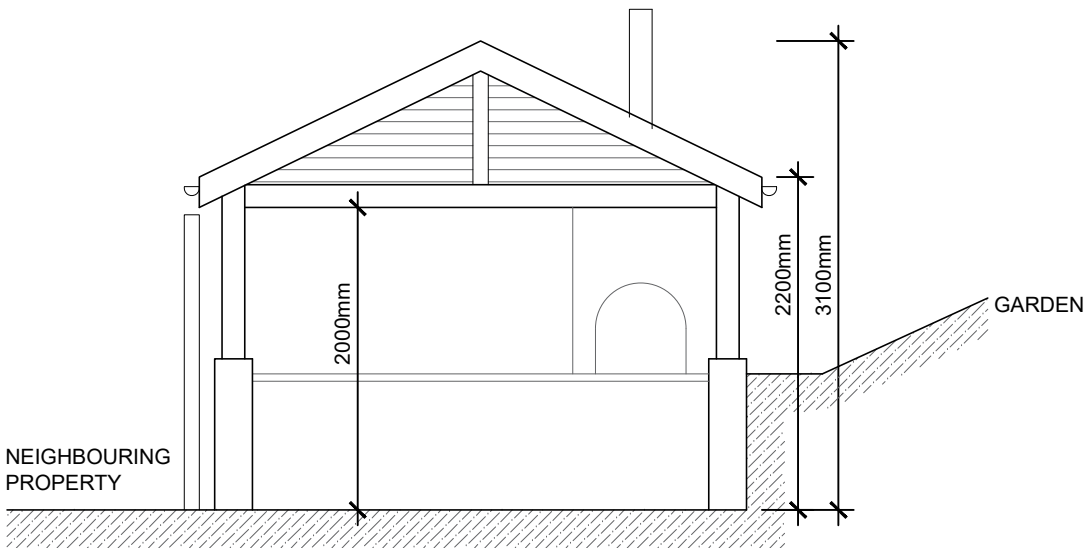


PROPOSED GROUND FLOOR PLAN SCALE 1:50
PROPOSED SITE PLAN SCALE 1:200

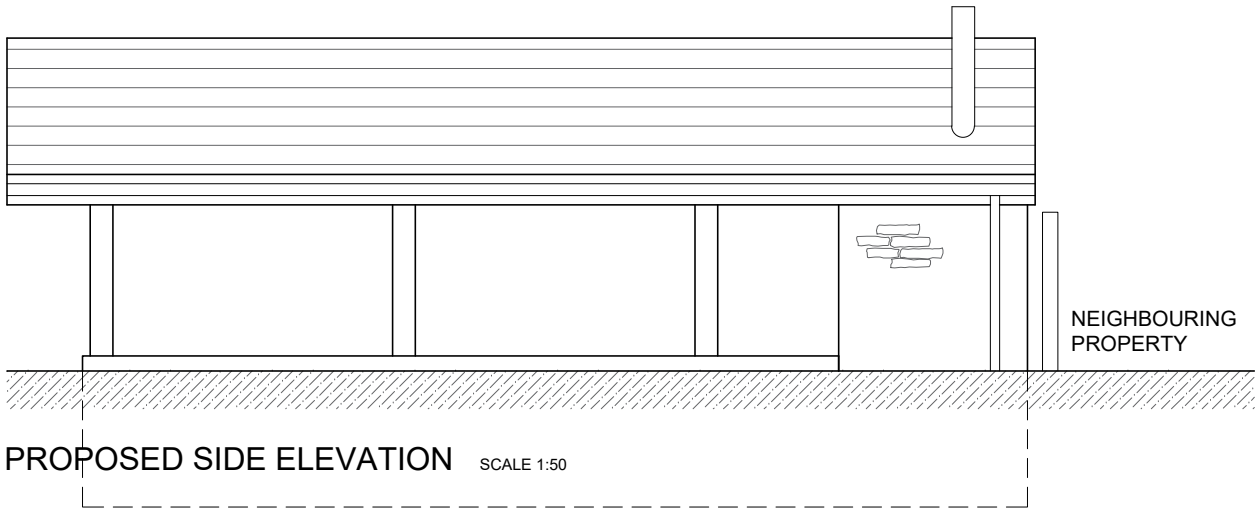

This drawing is to be read in conjunction with all relevant Architect, consultants' and specialists' drawings and specifications. The Architect is to be notified of any discrepancies before proceeding. Do not scale from this drawing. All dimensions and levels are to be checked on site. This drawing is subject to copyright. All work carried out before Planning and Building Permission has been granted is at the contractor/clients risk.

Note: proposed drawing based on OS dwg information. All illustrated dimensions are approximate and all site dimensions are to be checked on site and subject to site survey.

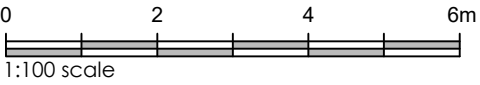

C	12.12.2022	Amended	BWT
B	01.12.2022	Amended	BWT
A	04.05.2022	Amended	BWT

Client
Mr and Mrs Lawrenson - Sharples

Job Title
Proposed Extensions and Alterations to
Abbey House,
Worston

Drawing Title
PROPOSED SITE PLAN AND
PIZZA OVEN SHELTER

Scale	Date	Drawn
Various @A3	November 21	BT

spa
ARCHITECTS
SUNDERLAND PEACOCK & ASSOCIATES LTD.
HAZELMERE, PIMLICO ROAD, CLITHEROE
LANCASHIRE, BB7 2AG
T 01200 423176 F 01200 427328
E info@sunderlandpeacock.com
www.sunderlandpeacock.com

6158 - P02
REV
C