


GROUND FLOOR PLAN.



FIRST FLOOR PLAN.

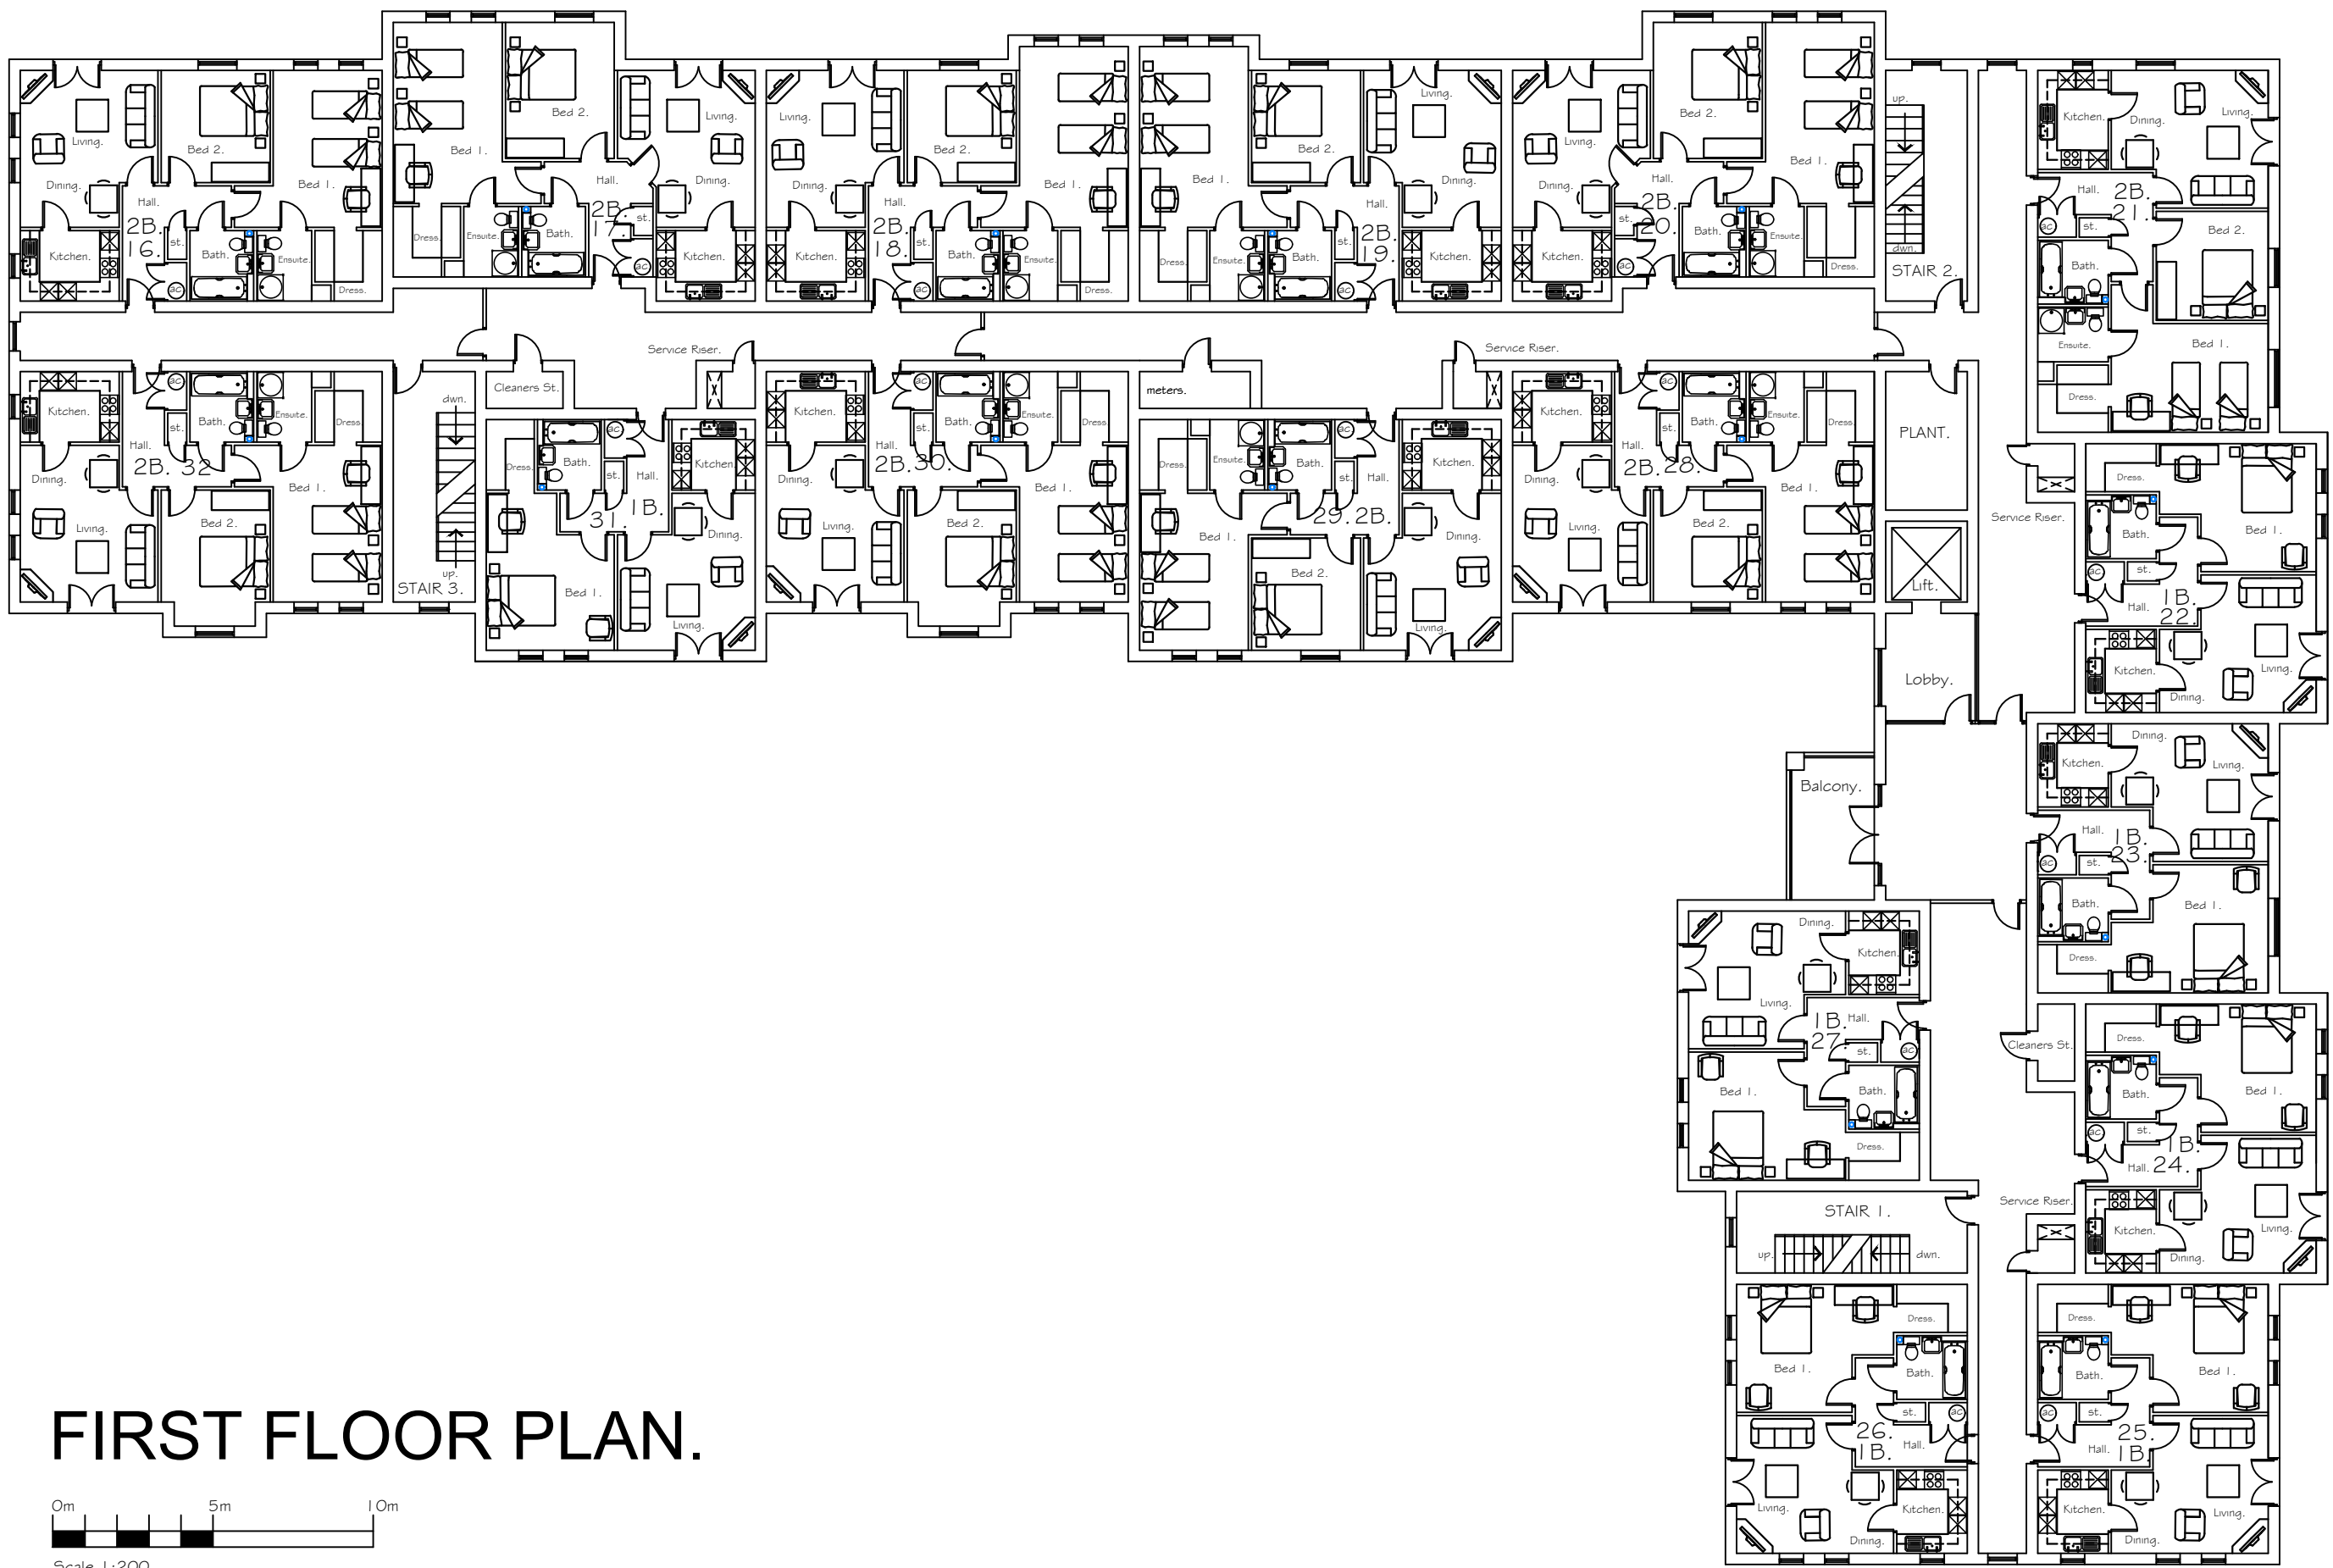

SECOND FLOOR PLAN.

- C 27/10/2023 Apartments reviewed and plans revised to suit alterations to elevations following comments, as per email of 26/10/23 from LPA .
- B 12/09/2023 Apartments reviewed and plans revised following discussion, as per email of 07/09/23 with Graham Love .
- A 21/01/2022 External footprint measurements added



Helm Bank, Nantand, Kendal
Cumbria LA9 7PS

Tel:015395 60605 OakmereHomes.co.uk

PROJECT TITLE
Accrington Rd. Apartments - Floor Plans

DRAWING TITLE
Accrington Rd. Apartments - Floor Plans

DRAWING NUMBER
015/AR-APT/P01

REVISION
C

DATE
10/21

SCALE
1:200 @ A1