



GROUND FLOOR PLAN



FIRST FLOOR PLAN

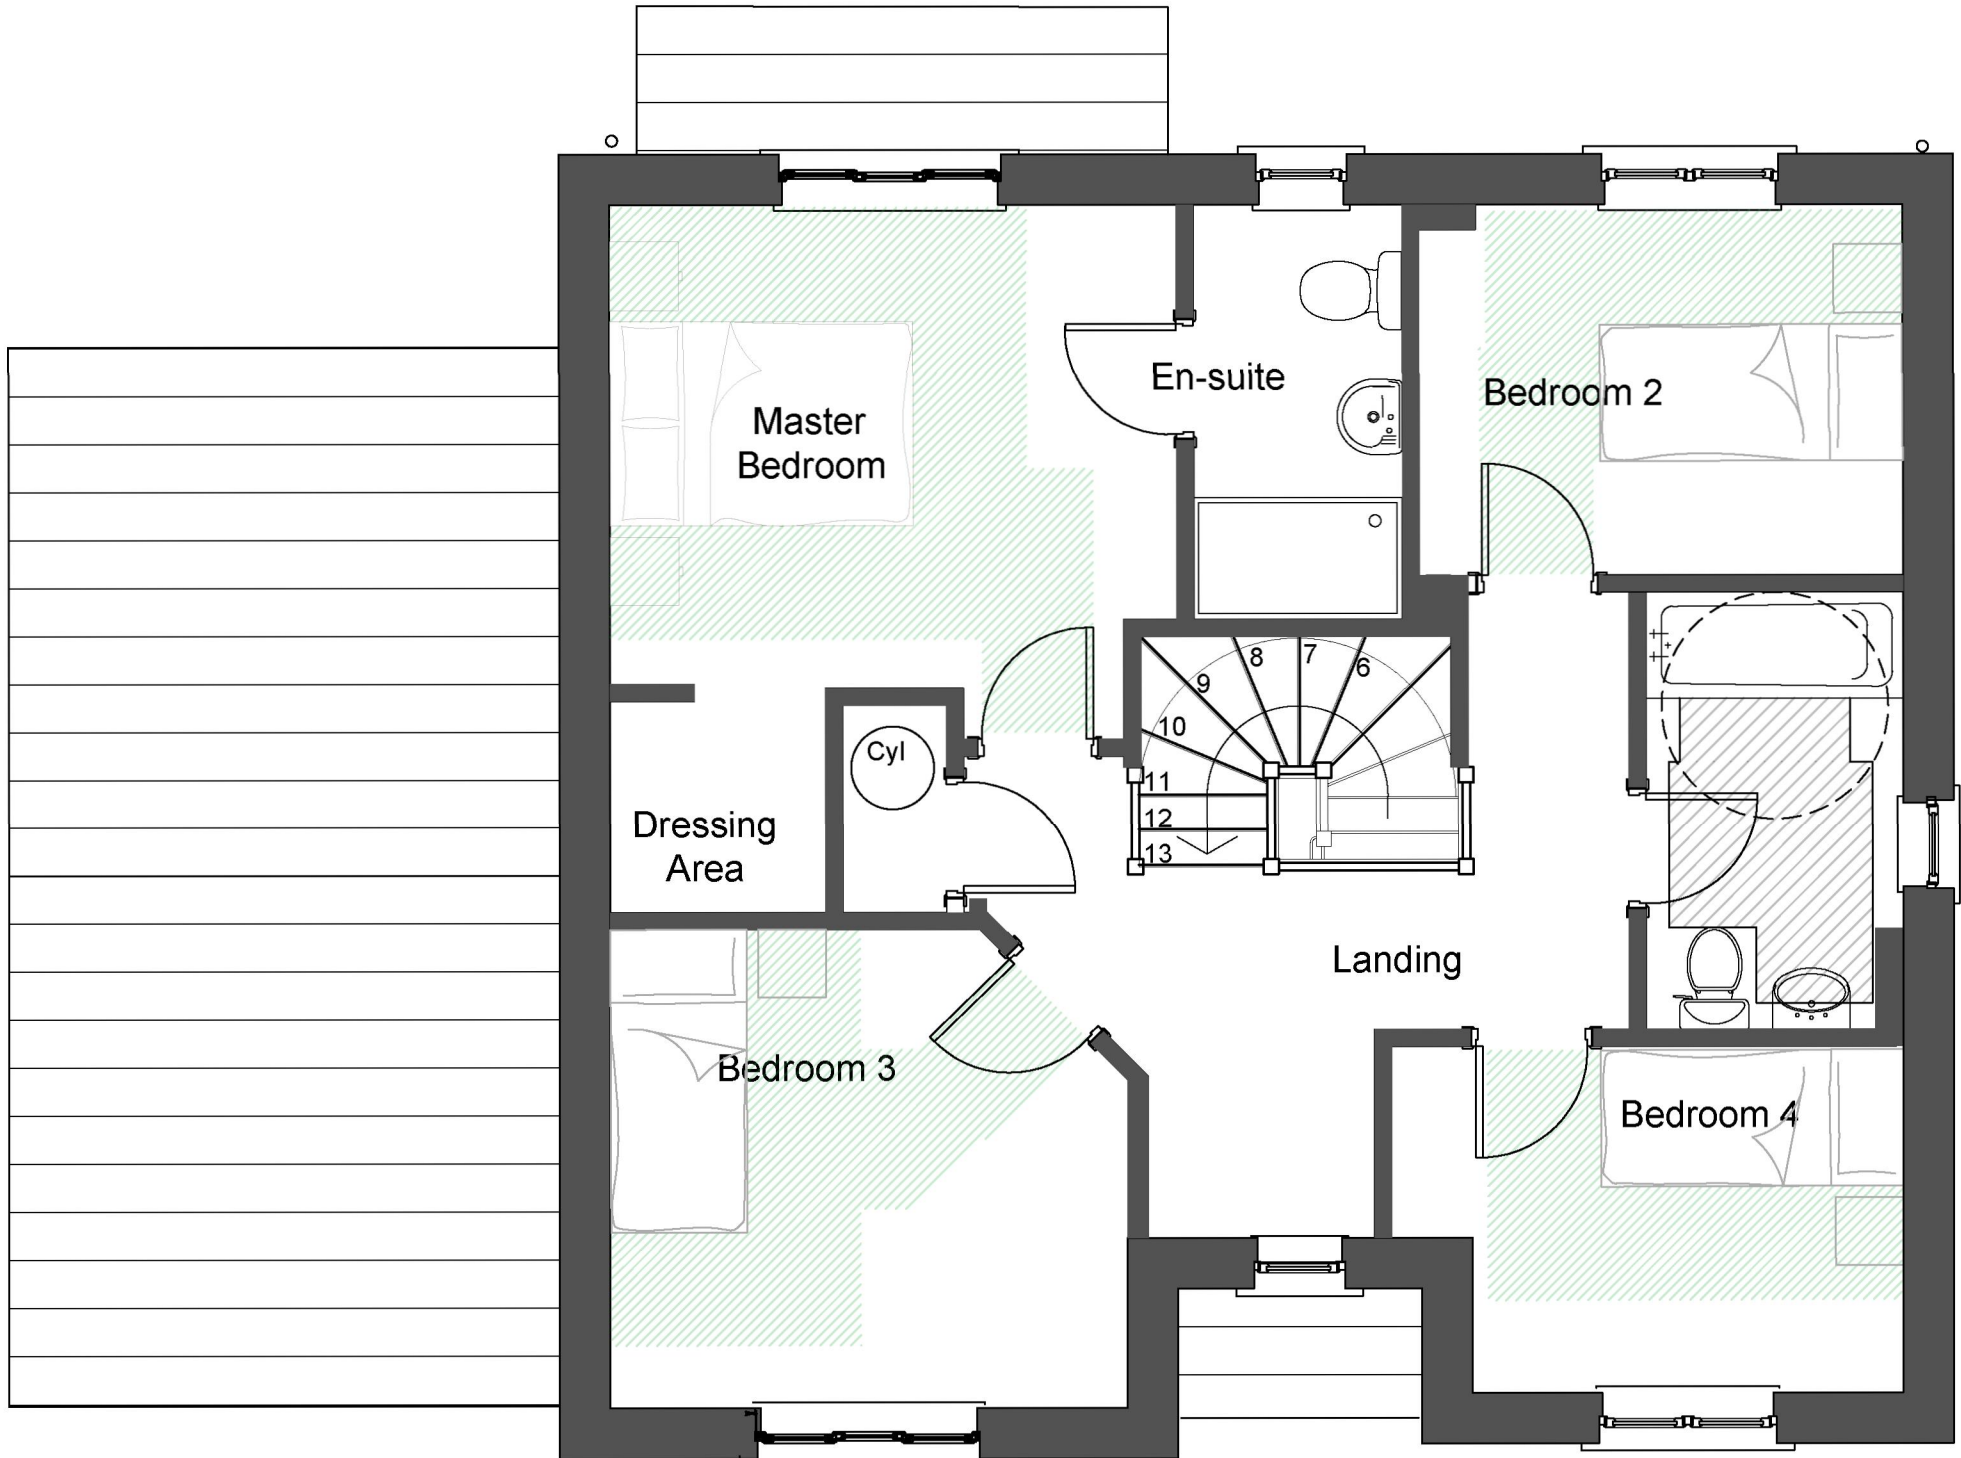

FRONT ELEVATION

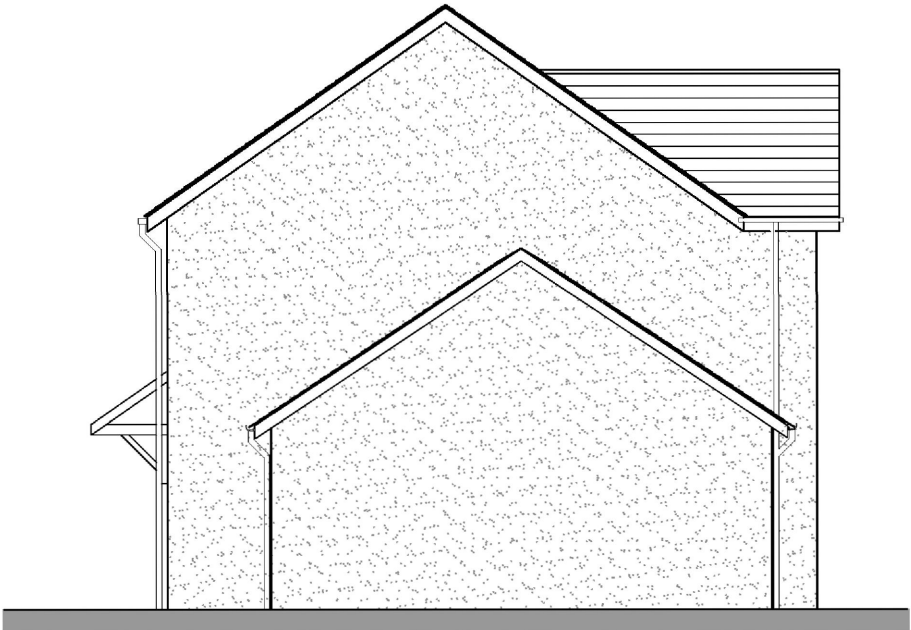

SIDE ELEVATION



SIDE ELEVATION



REAR ELEVATION

A	21/01/22	external footprint, eaves and ridge dimensions added
REV	DATE	DESCRIPTION



Helm Bank, Natland, Kendal  
Cumbria LA9 7PS  
Tel 015395 60805 - OakmereHomes.co.uk

PROJECT TITLE  
Auchington Road,  
Whalley

DRAWING TITLE  
Kirkstone Attached Garage House Type  
Floor Plans & Elevations  
DRAWING NUMBER  
015KIRK-AG/P03

REVISION  
A

DATE  
02/20

SCALE  
1:50 /100@ A1