




FRONT ELEVATION TO
CHURCH GARDENS

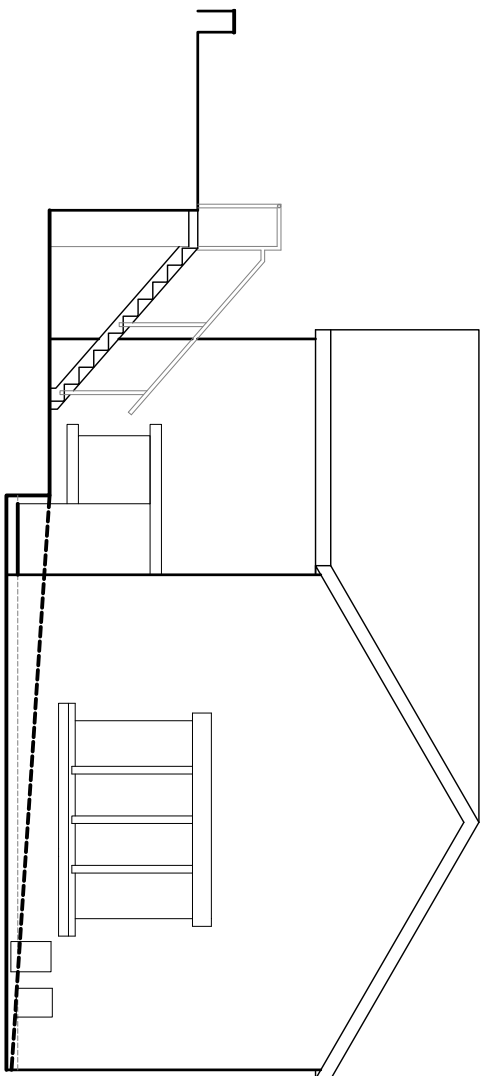



SIDE ELEVATION TO
NEIGHBORING PROPERTY

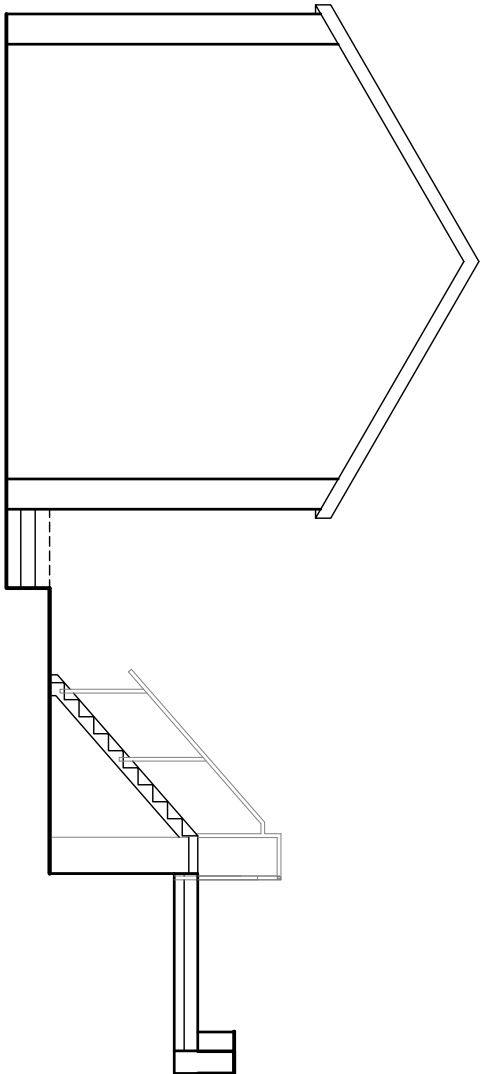

SIDE ELEVATION TO
REAR GARDEN

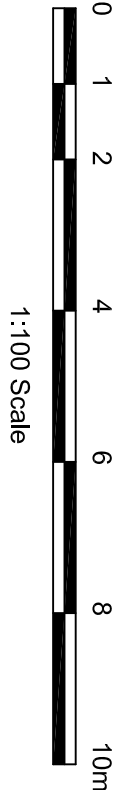

1:100 Scale

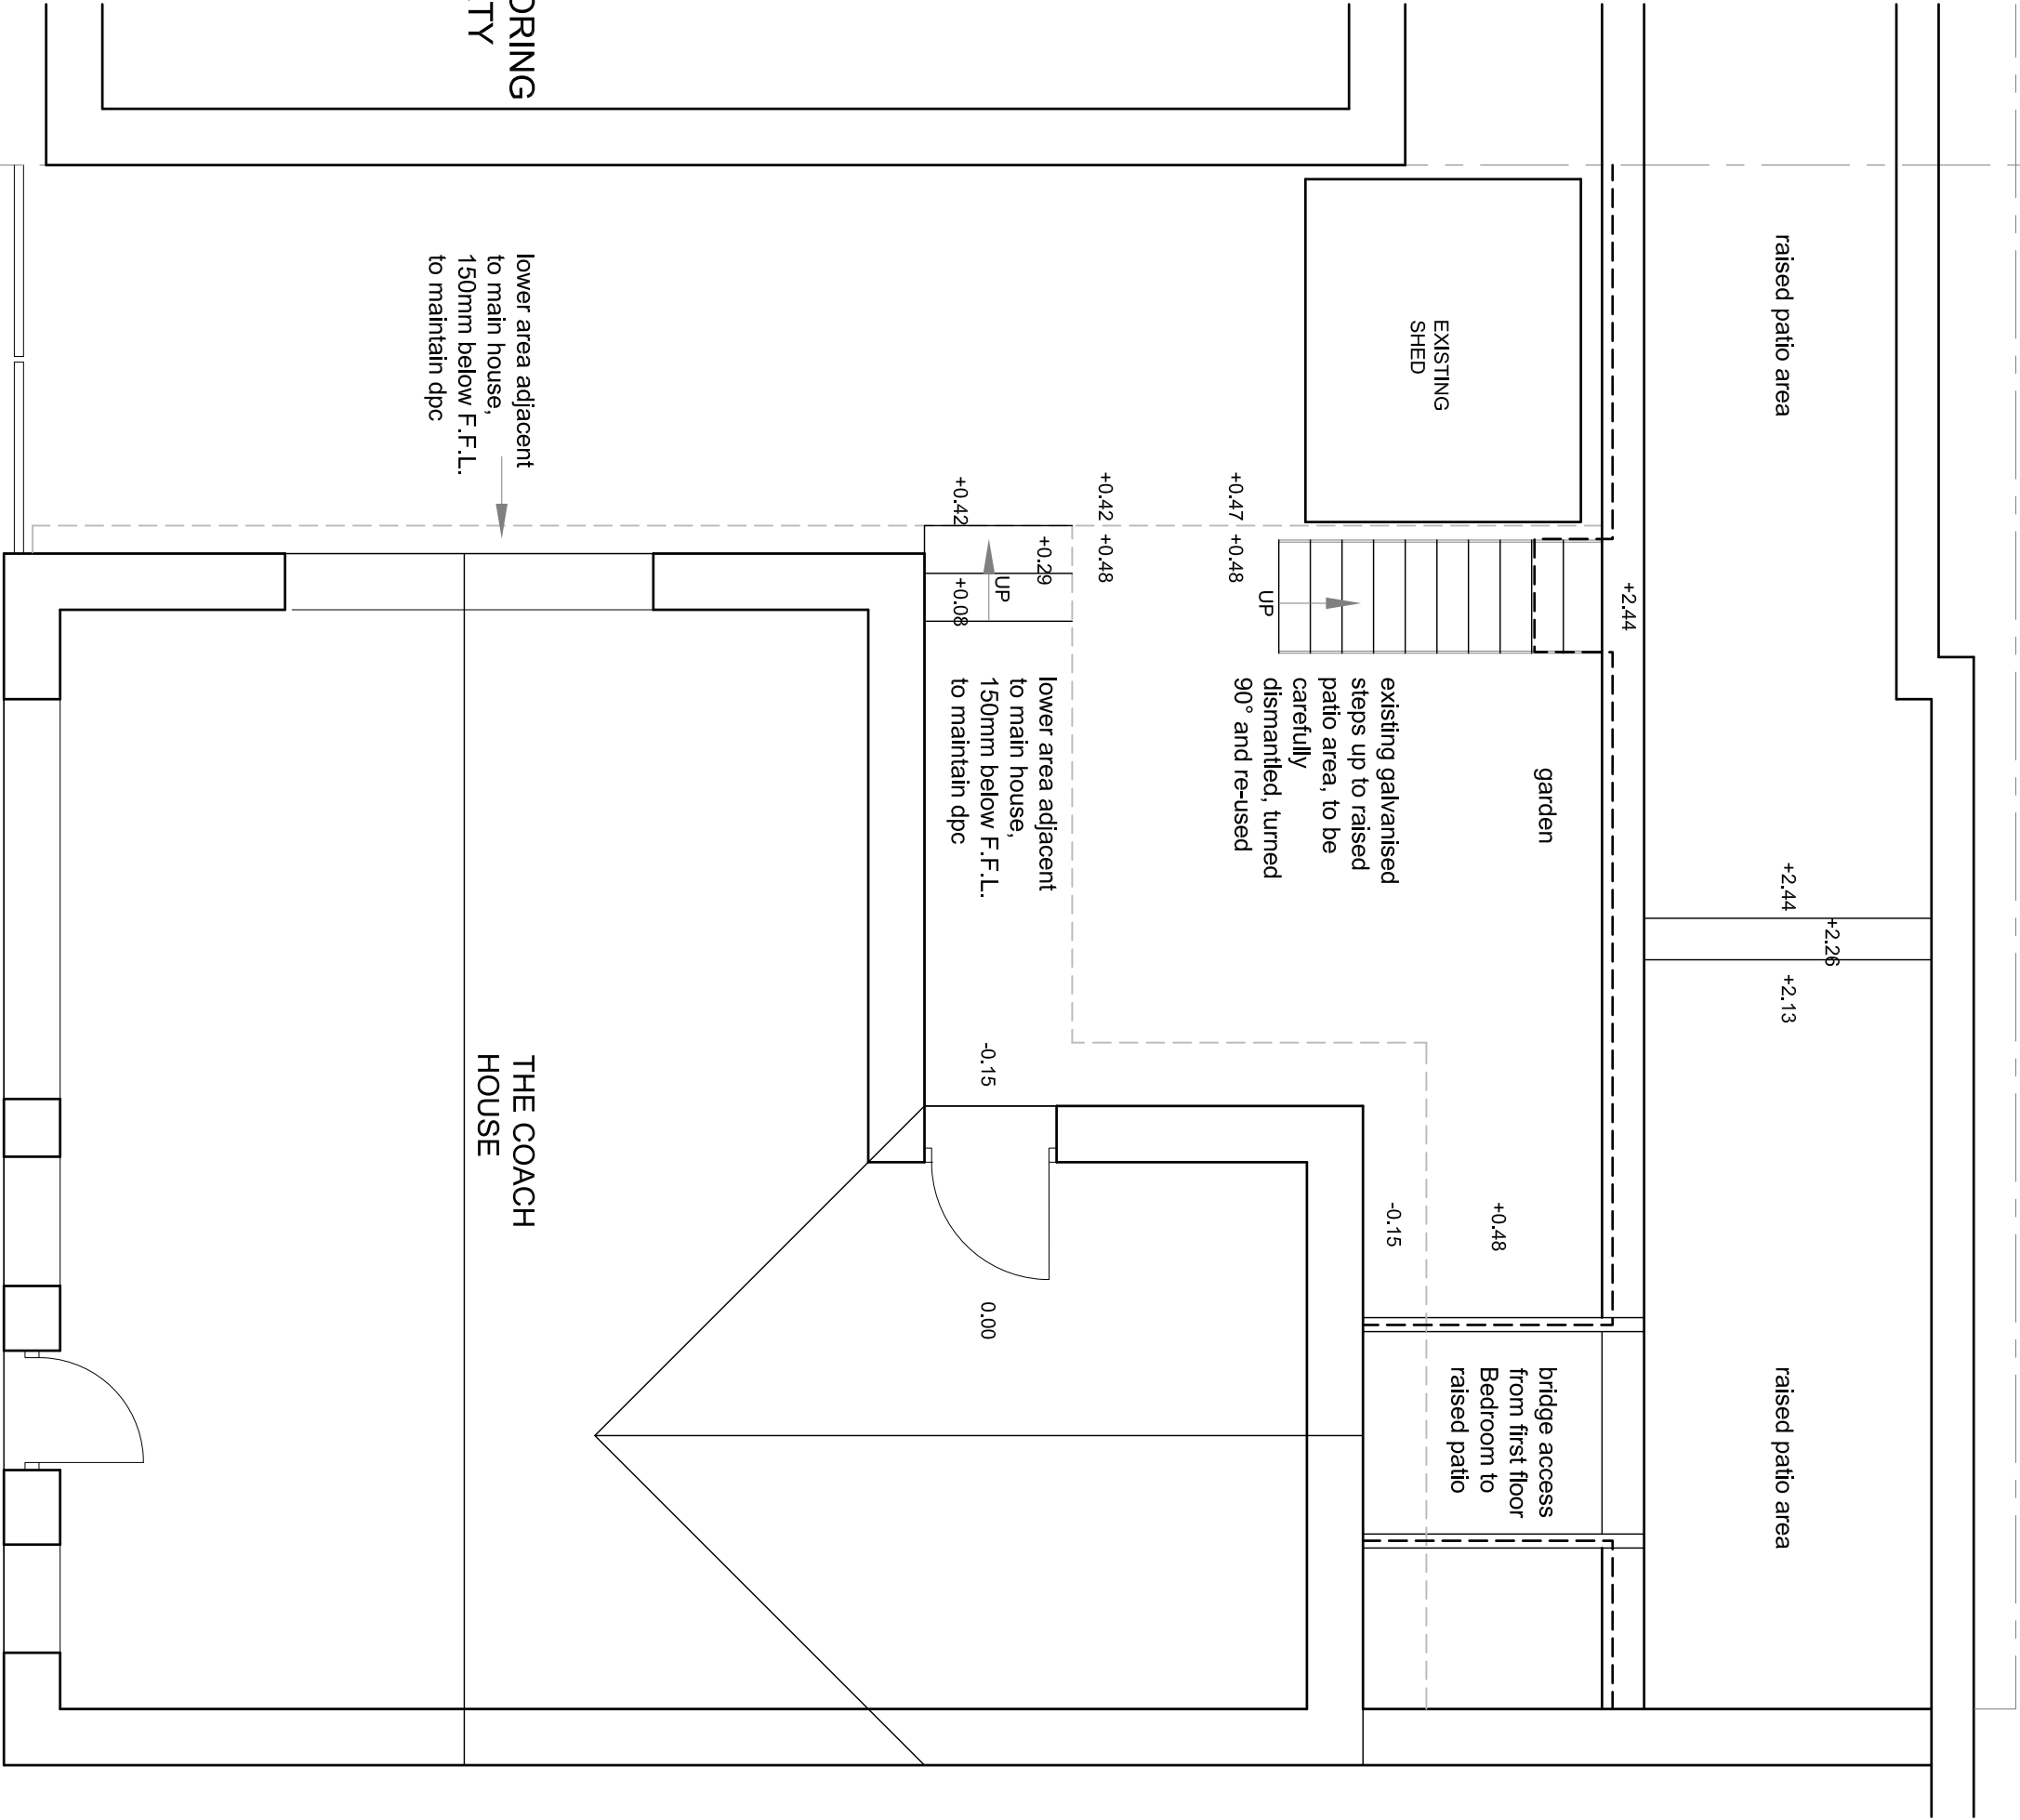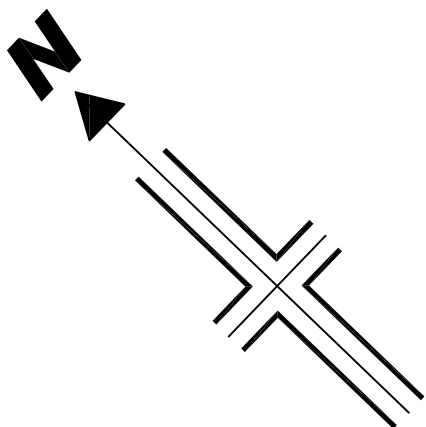

NEIGHBORING
PROPERTY


lower area adjacent
to main house,
150mm below F.F.L.
to maintain dpc

THE COACH
HOUSE

GROUND FLOOR PLAN



1:50 Scale

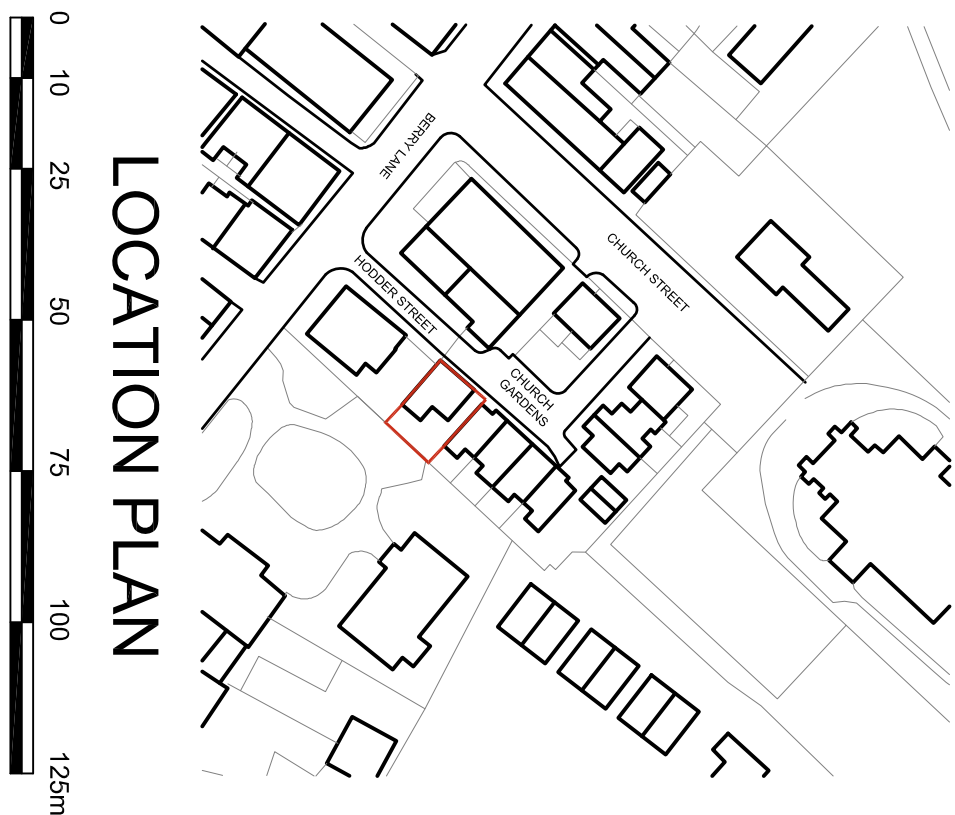

LOCATION PLAN

1:1250 Scale

Mr J Southern

The Coach House
Driveway Alterations

Dwg No.
A3900-PL01

Rev.

Existing Plan & Elevations

Scale
as shown

Sheet Size
A1

PSA Design Ltd
The Old Bank House, 6 Bury Lane,
Loughborough, Leicestershire, LE13 3JA
Tel: 01772 786086
www.psadesign.co.uk
mail@psadesign.co.uk

Date
Nov 2022

Drawn
DME

Checked

Approved

PSA
DESIGN