





○ Proposed North West Elevation
Scale: Actual Size

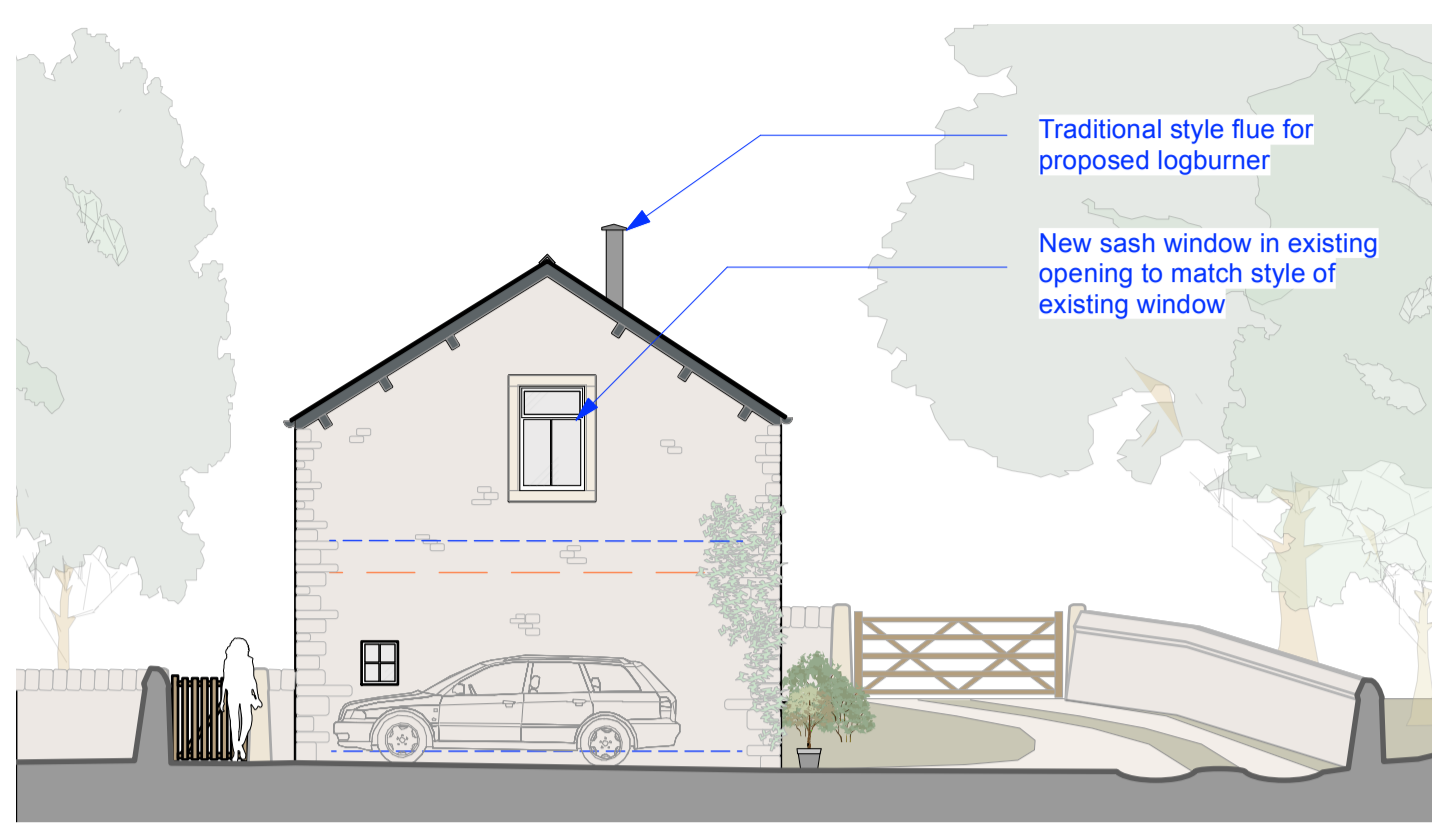


○ Proposed North East Elevation
Scale: 1:100

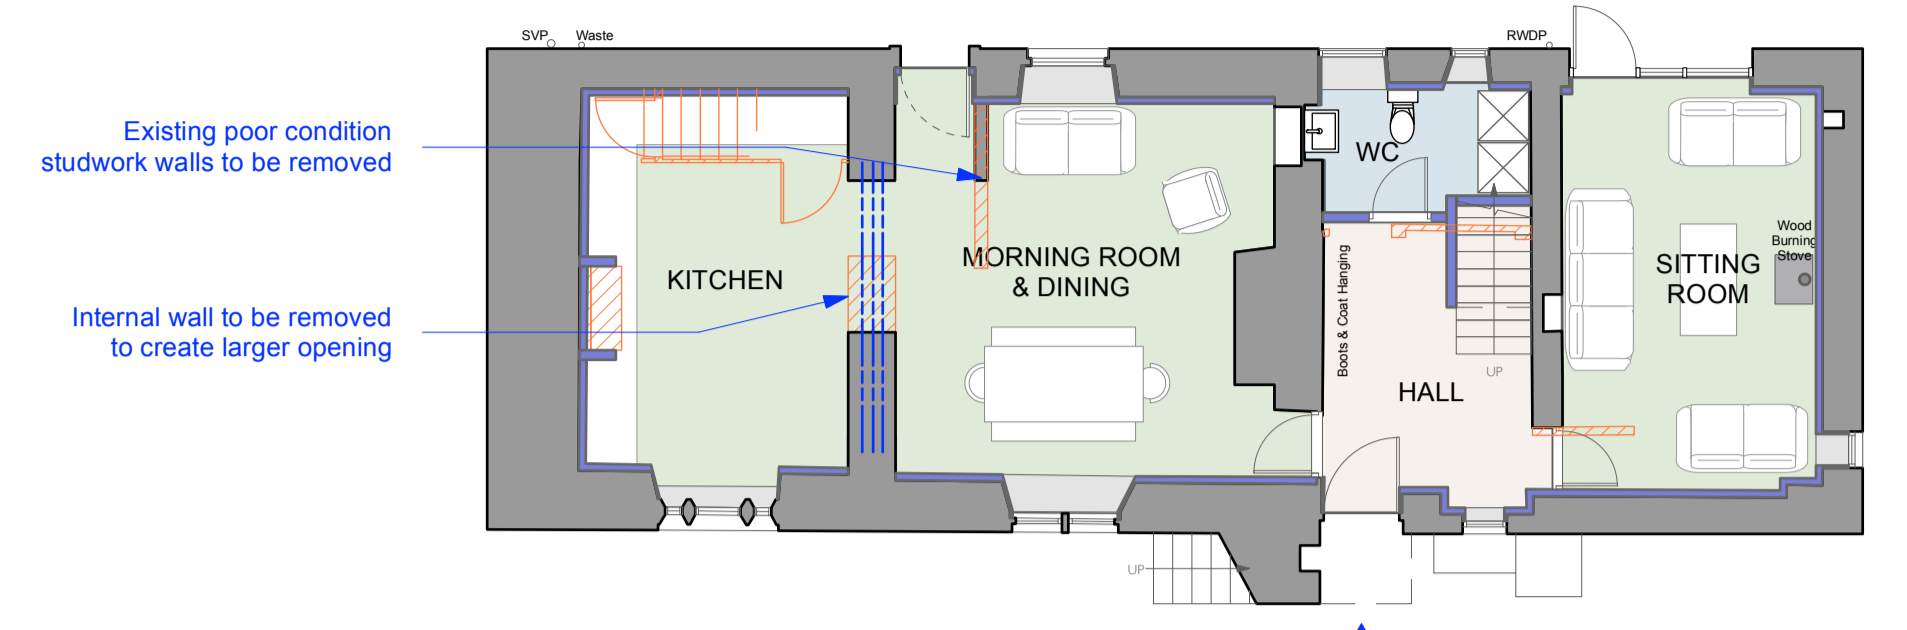


○ Proposed Ground Floor Plan
Scale: 1:100

▲ Existing External Stair Landing utilised to form covered entrance

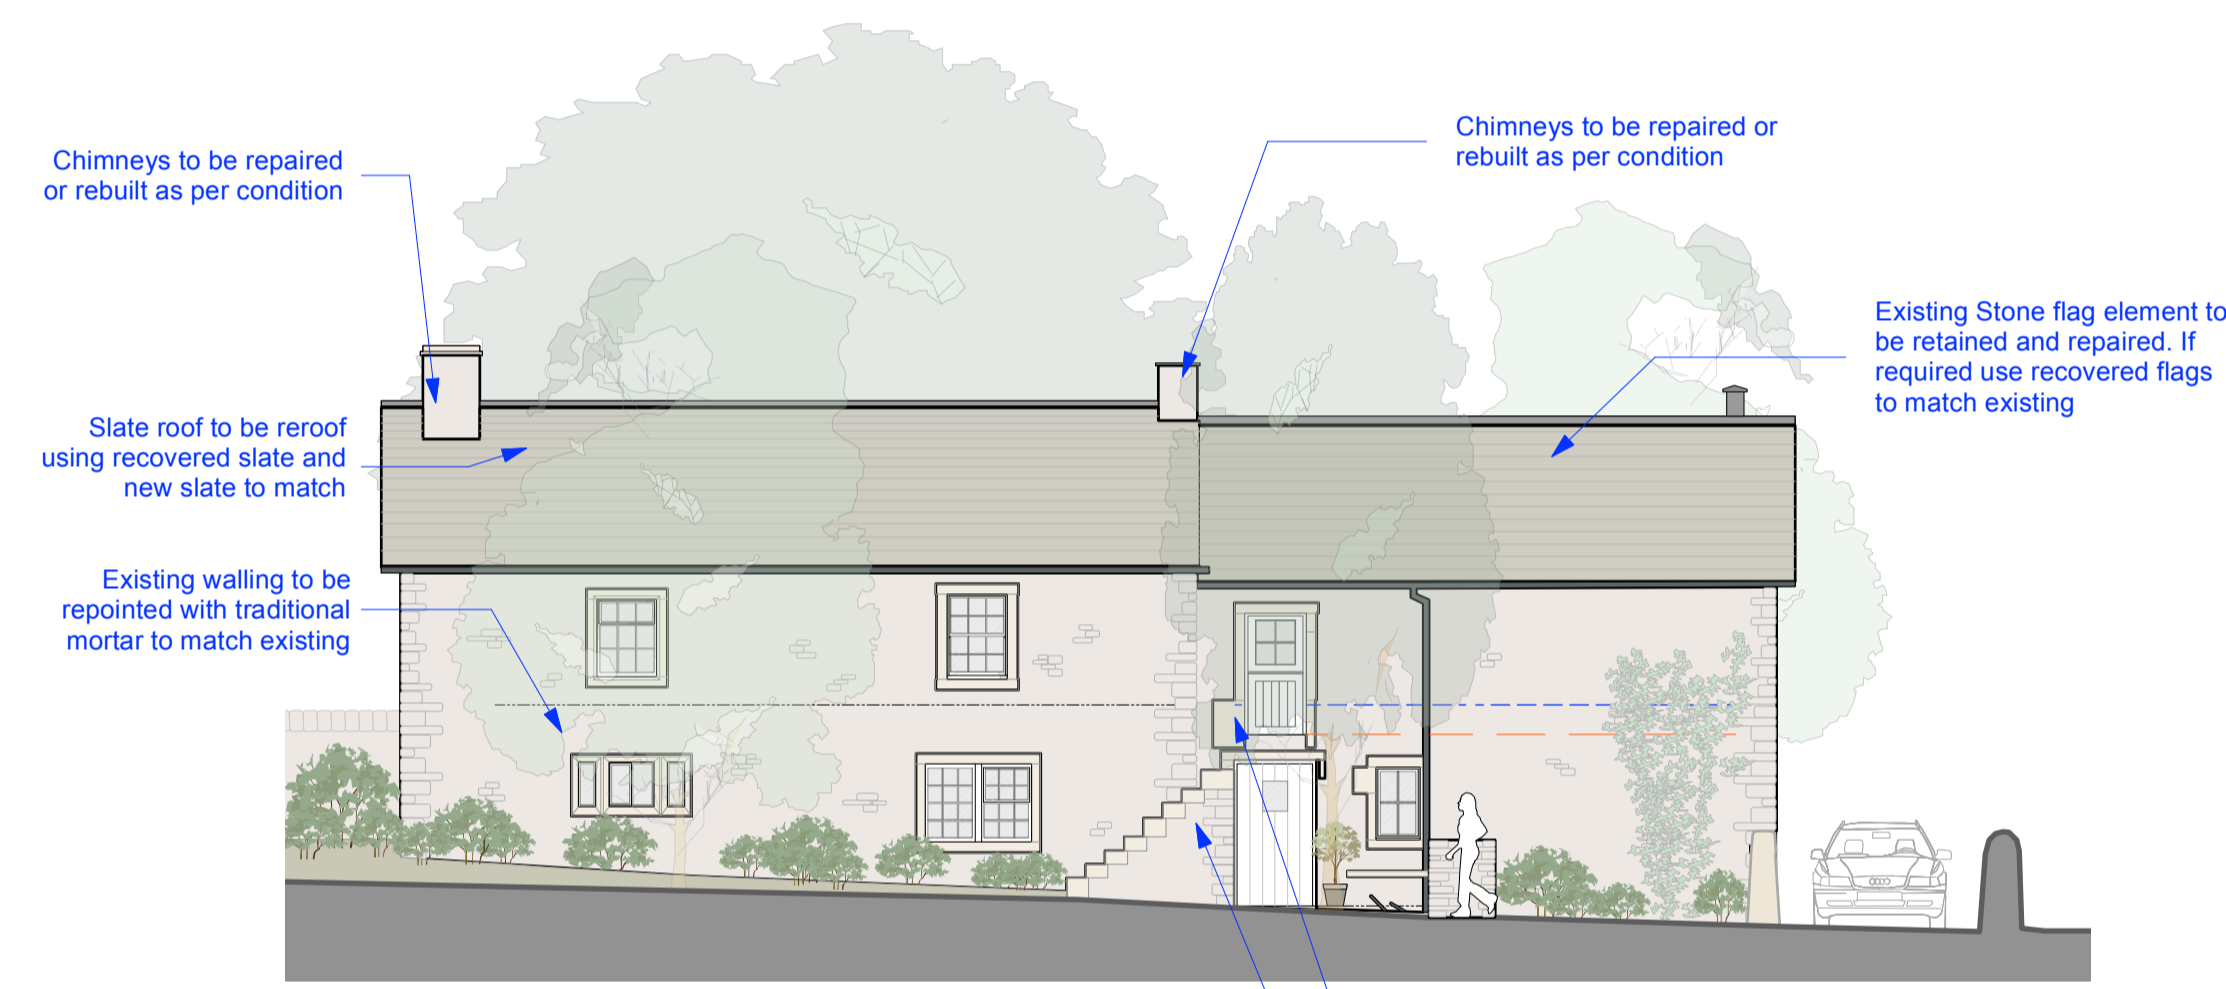


○ Proposed South East Elevation
Scale: 1:100

▲ New simple metal handrailing
▲ Existing staircase in very poor condition to be rebuilt

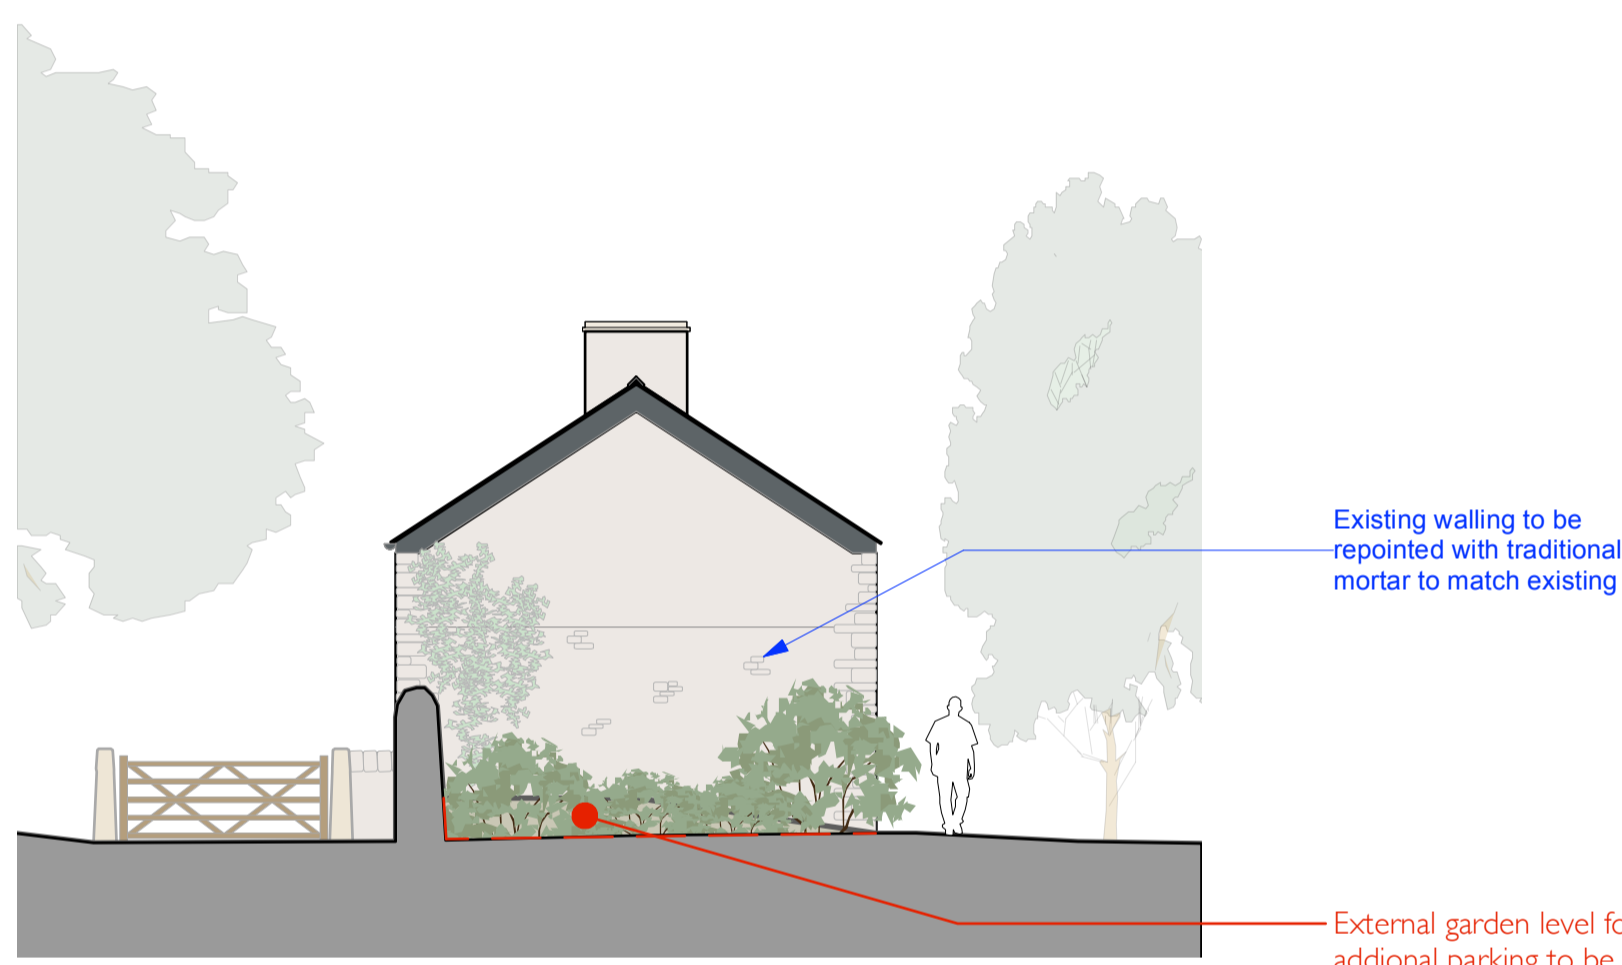

○ Proposed South West Elevation
Scale: 1:100

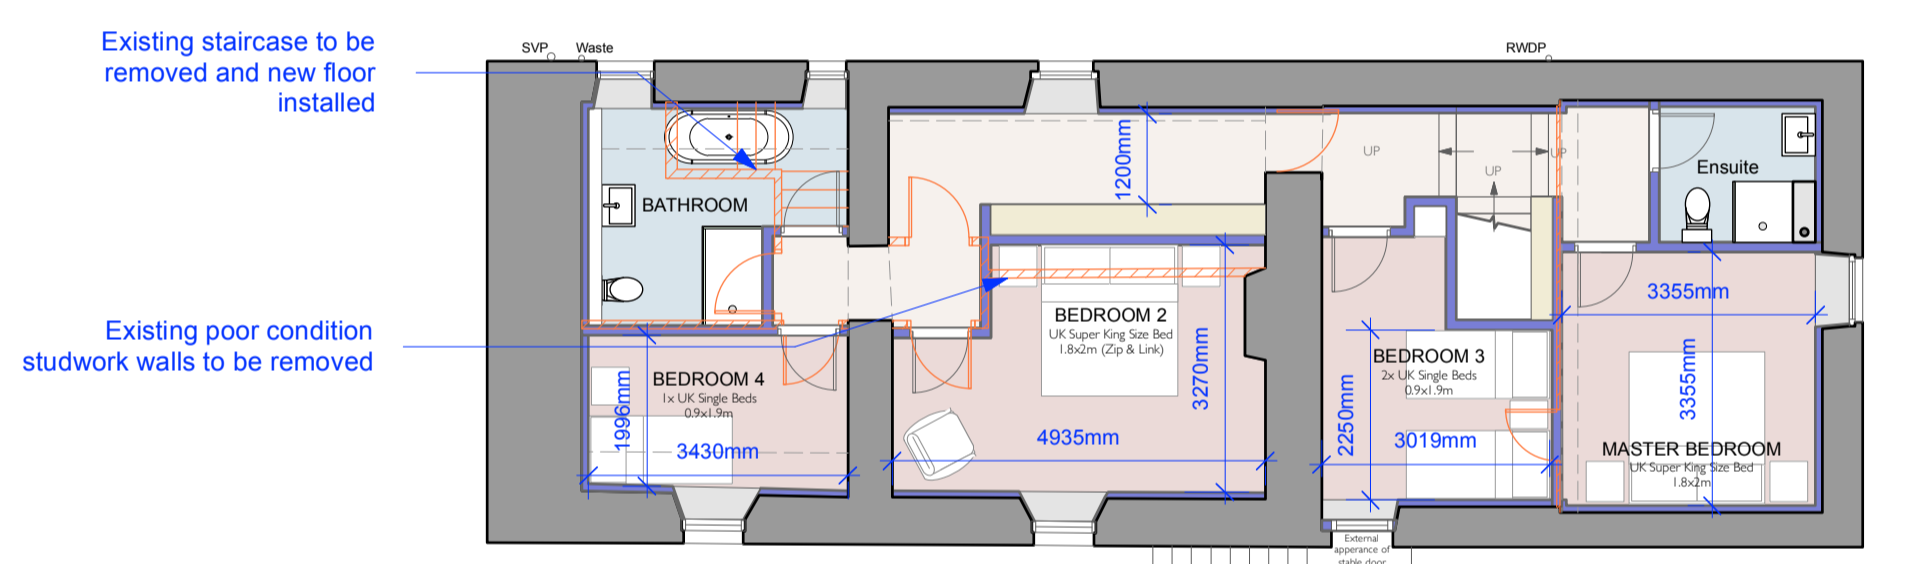

○ Proposed First Floor Plan
Scale: 1:100

▲ New simple metal handrailing
▲ Existing staircase in very poor condition to be rebuilt



○ Proposed Full Length North West Elevation
Scale: Actual Size

BWG 01/03/2023 Removed additional parking and gates, and handrailing
AWG 01/02/2023 Removal of SVP pipe on NorthWest elevation

| Rev. | Initial | Date | Note |
|------|---------|------|------|
|------|---------|------|------|

PLANNING

| | | | |
|---|--------------------|--------------|--|
| project Knotts Gate Farmhouse | | | |
| drawing title Farmhouse | | | |
| drawing title Plans and Elevations | | | |
| dwg. no. 5923/c/b/02 | date Oct-20 | rev B | |
| scale 1:100 @ A1L | drawn by SM | checked by | |

MASON GILLIBRAND
ARCHITECTS
16 WILLOW MILL | FELL VIEW | CATON | LANCASTER | LA2 9RA
T: (01524) 771 377 | F: (01524) 771 330 | www.masongillibrand.com

Drawings are based on survey data and may not accurately represent what is physically present. Do not scale from this drawing. All dimensions are to be verified on site before proceeding with works. All drawings are in millimetres unless stated otherwise. Mason Gillibrand Architects are to be notified in writing of any discrepancies immediately. © MASON GILLIBRAND ARCHITECTS