



NOTES:
1: Do not scale this drawing, use figured dimensions only 2: The Contractor, Sub Contractor or specialist supplier are responsible for confirming site dimensions prior to fabrication 3: Any dimensional discrepancies are to be reported to the Architect immediately

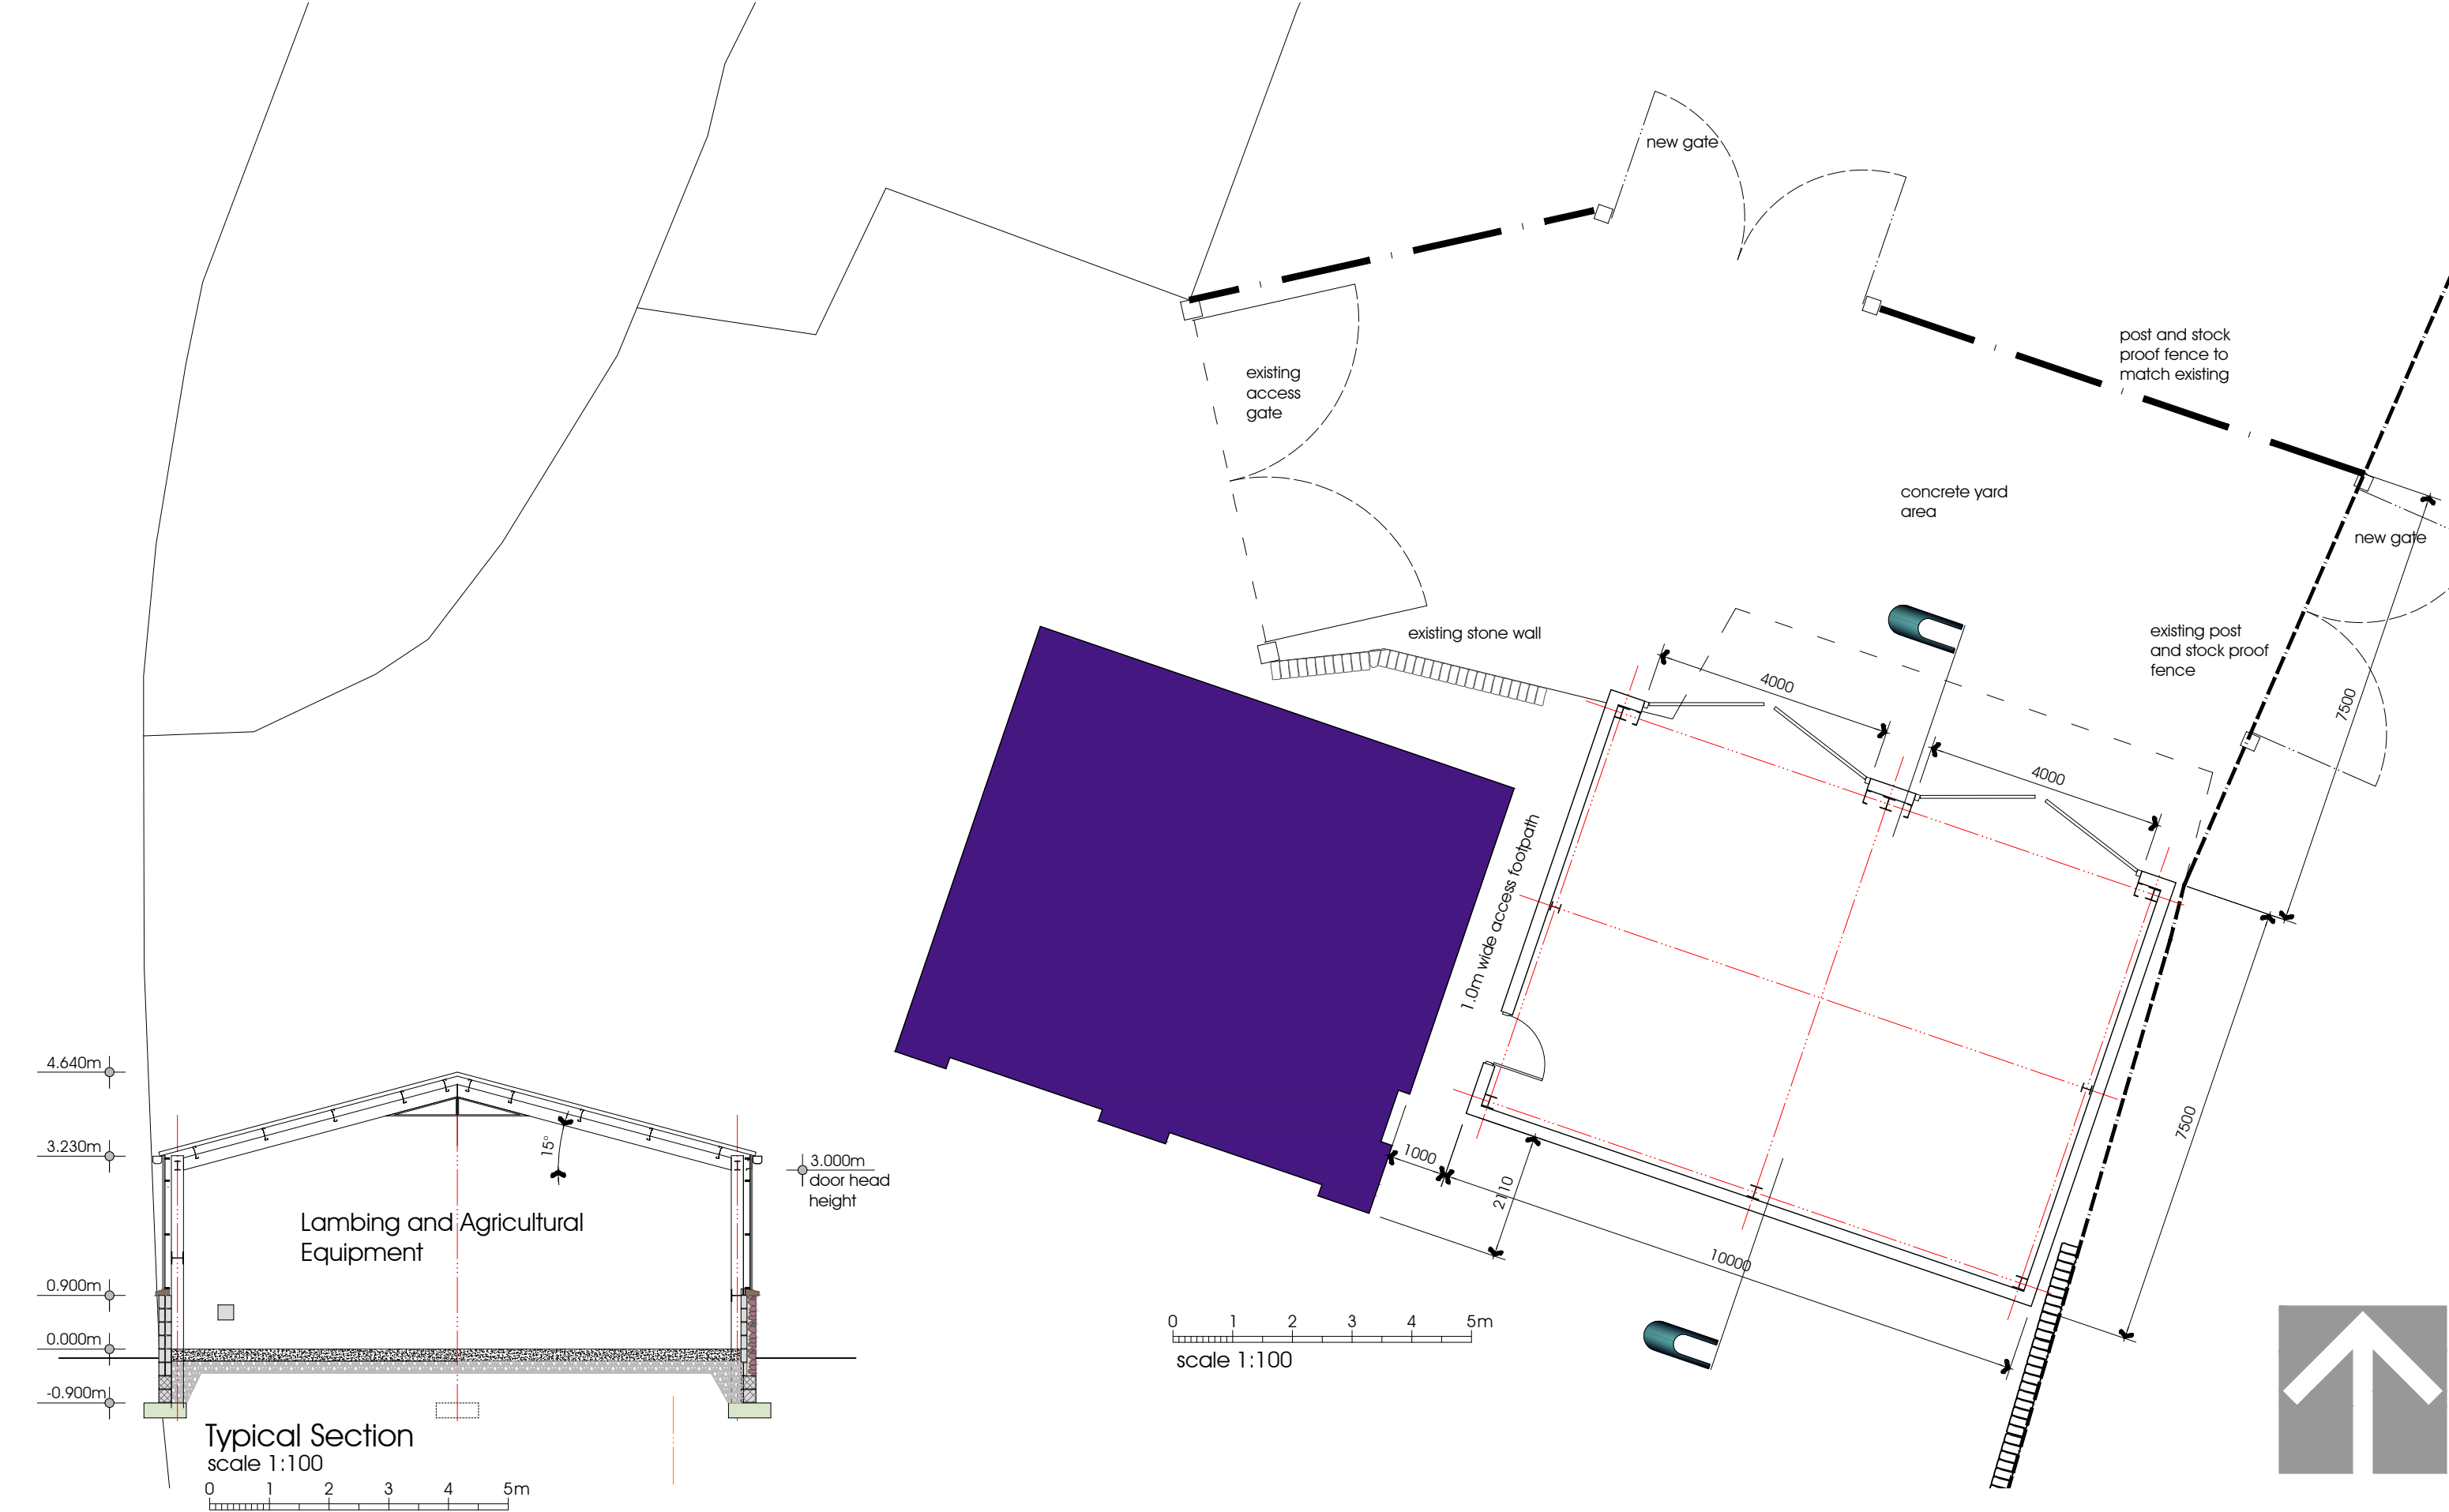


NOTES:

1: Do not scale this drawing, use figured dimensions only 2: The Contractor, Sub Contractor or specialist supplier are responsible for confirming site dimensions prior to fabrication 3: Any dimensional discrepancies are to be reported to the Architect immediately

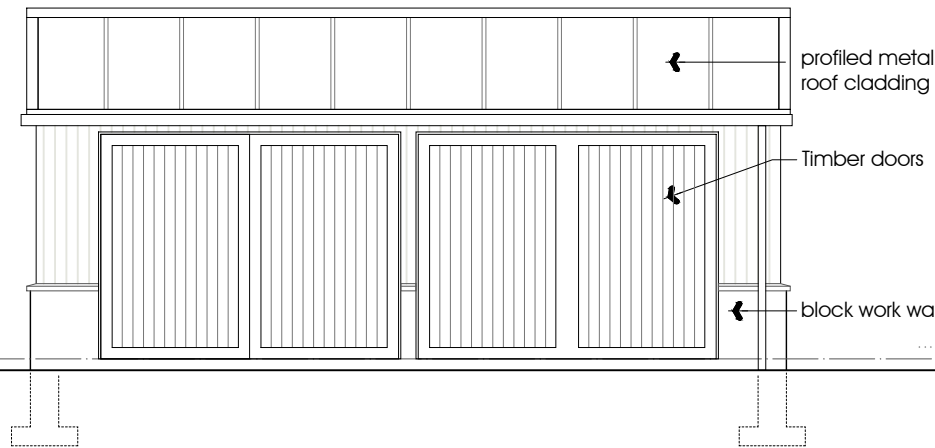


North Elevation

scale 1:100

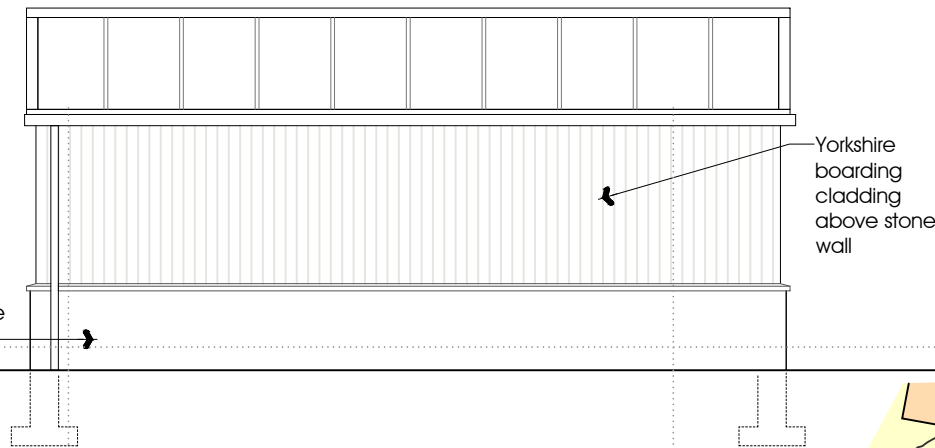


South Elevation

scale 1:100

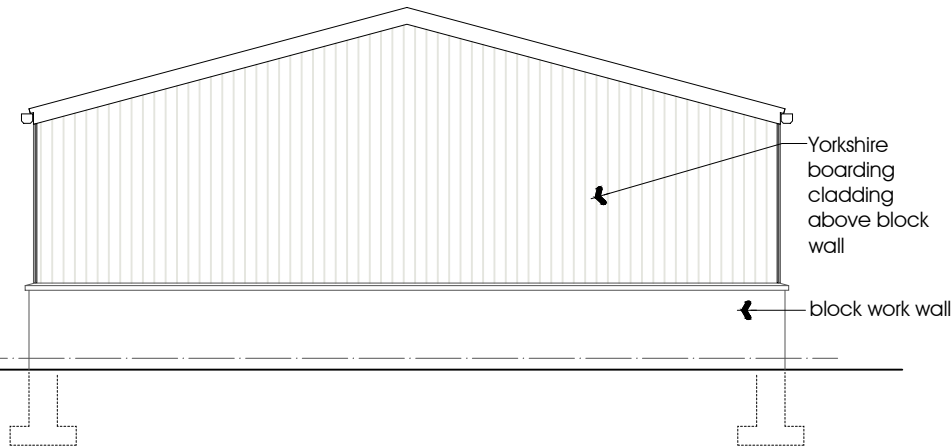


East Elevation

scale 1:100

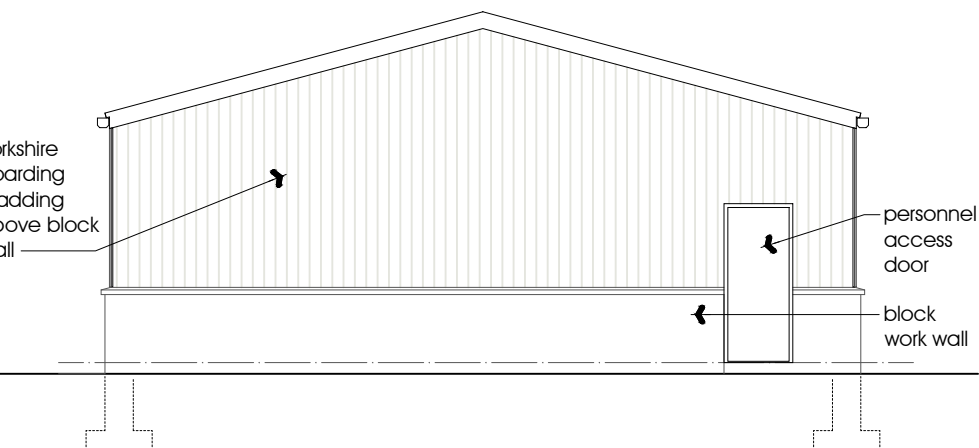

West Entrance Elevation

scale 1:100

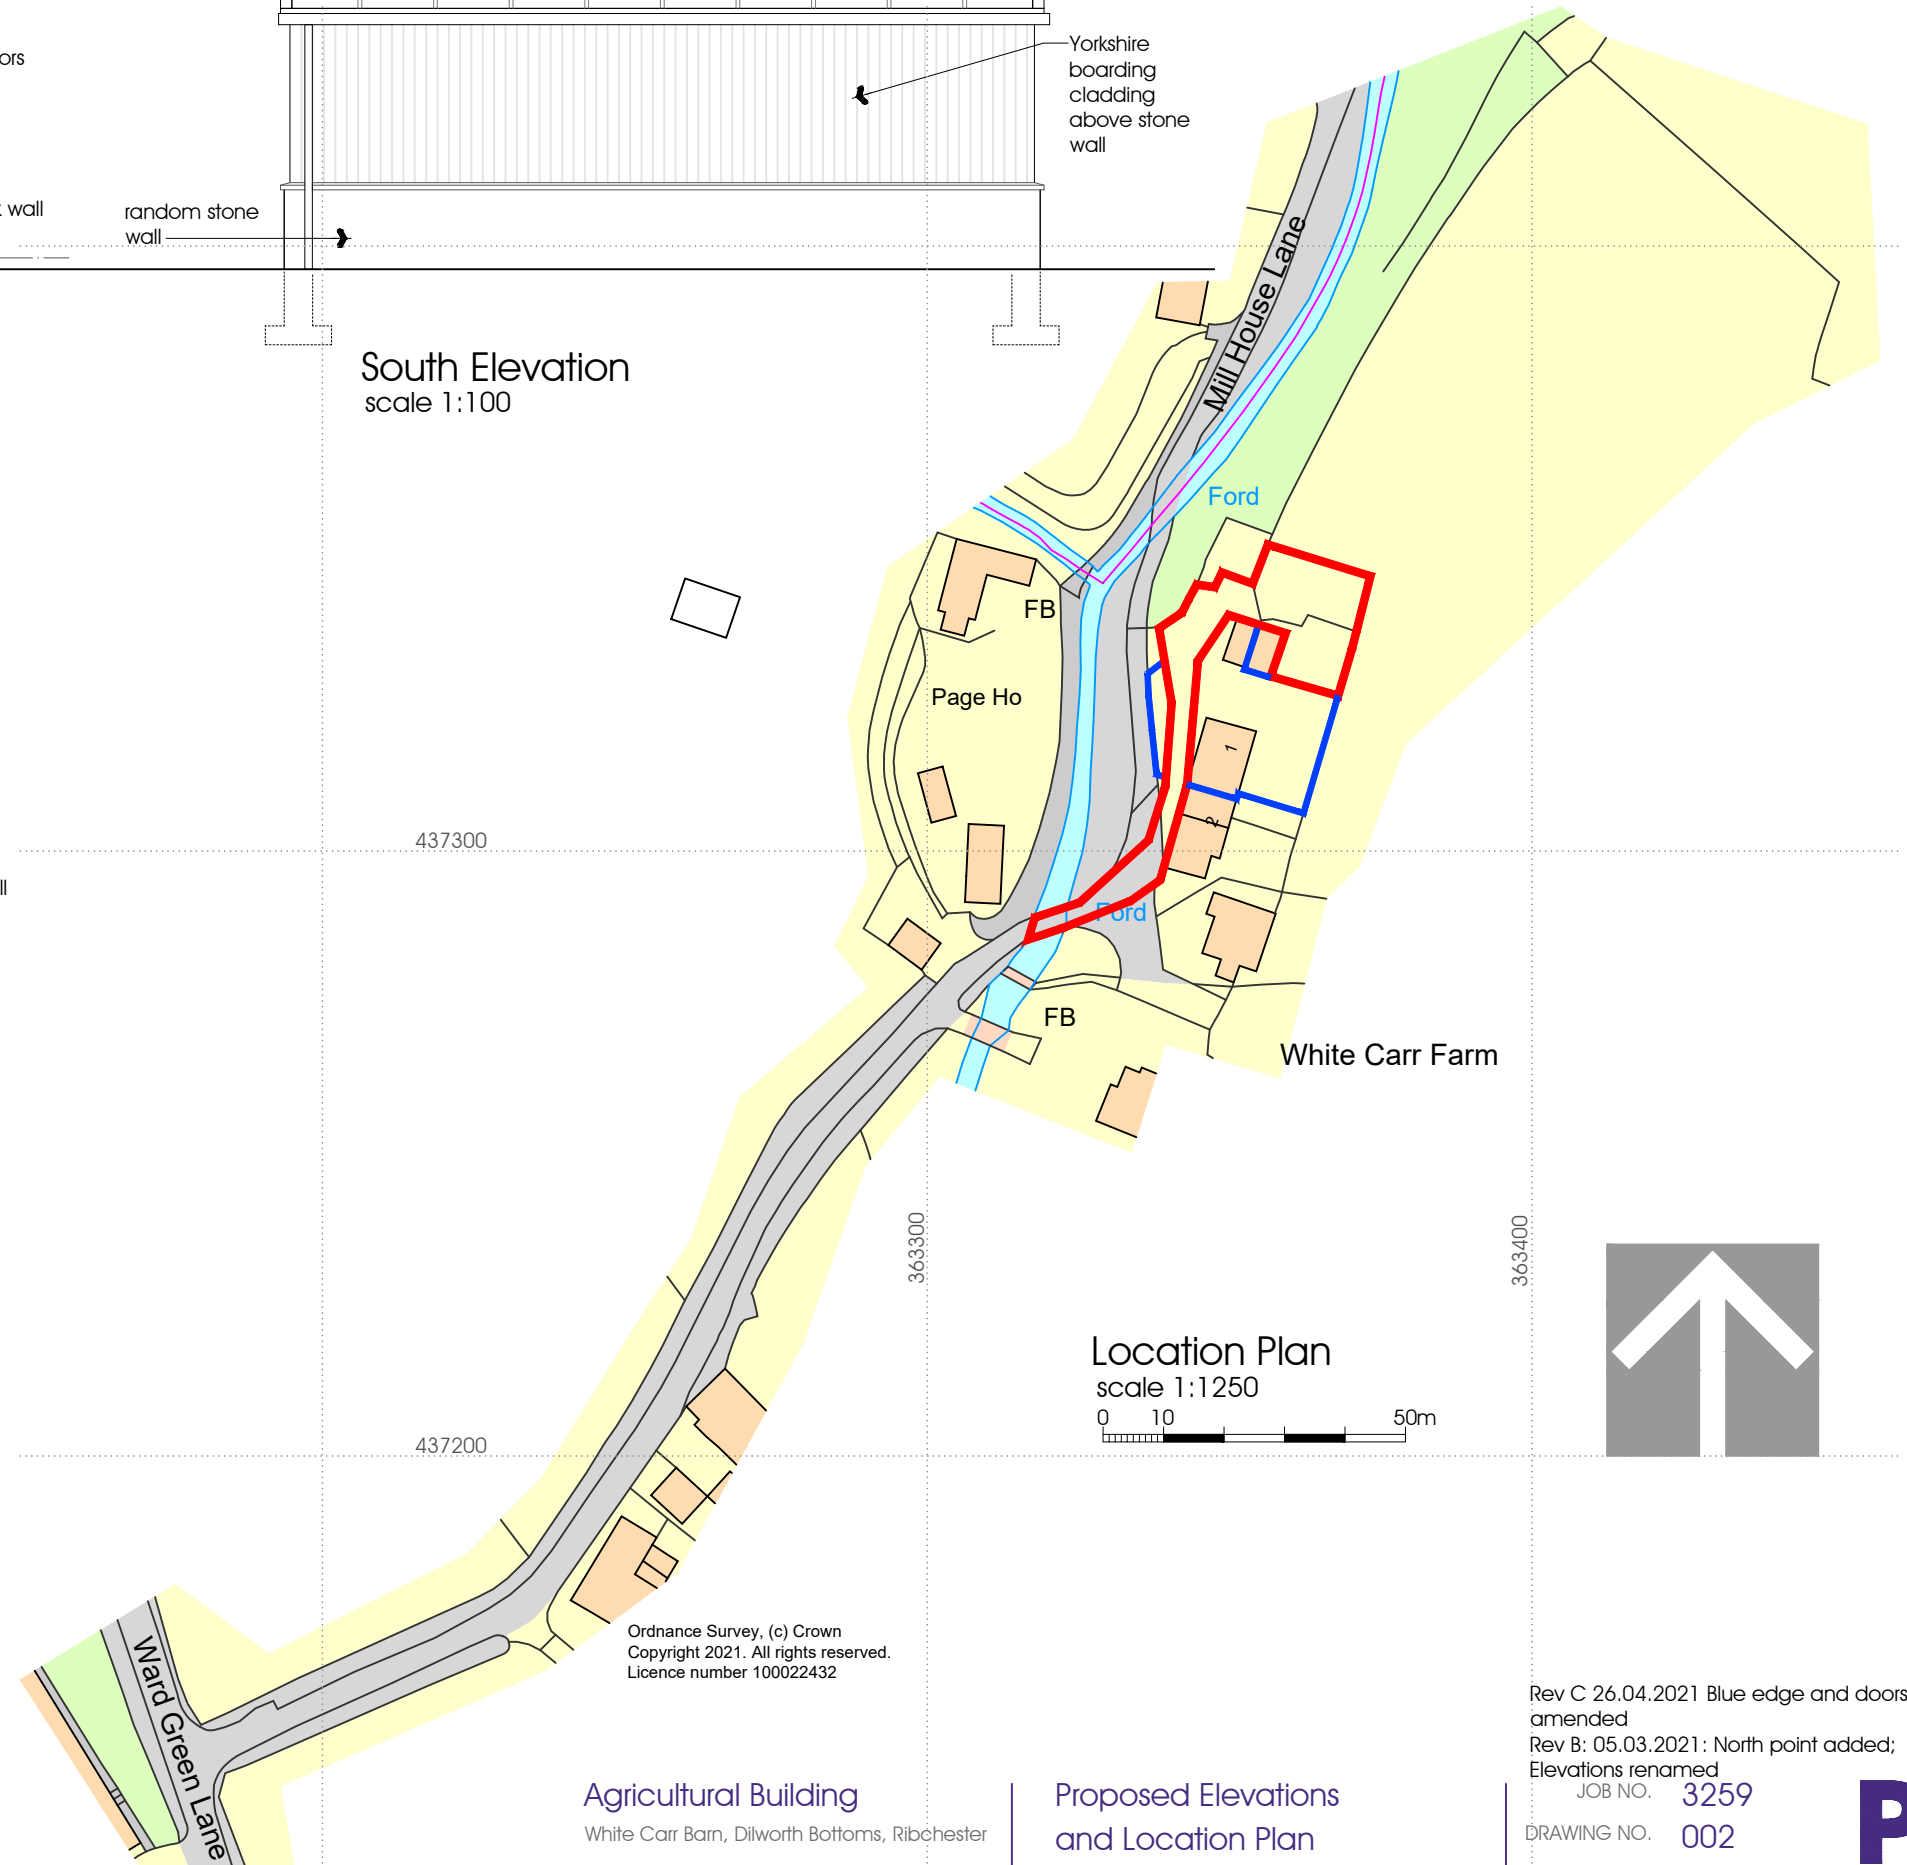

Location Plan

scale 1:1250



Ordnance Survey, (c) Crown
Copyright 2021. All rights reserved.
Licence number 100022432

Agricultural Building

White Carr Barn, Dilworth Bottoms, Ribchester

Mr J Dewhurst

1 White Carr Barn, Ribchester PR3 3ZB

Proposed Elevations
and Location Plan

DATE 19.02.2021

Rev C 26.04.2021 Blue edge and doors
amended
Rev B: 05.03.2021: North point added;
Elevations renamed
JOB NO. 3259
DRAWING NO. 002
REVISION B
SCALE 1:100 @ A3


PGB
ARCHITECTURAL
SERVICES LTD

NOTES:
1: Do not scale this drawing, use figured dimensions only 2: The Contractor, Sub Contractor or specialist supplier are responsible for confirming site dimensions prior to fabrication 3: Any dimensional discrepancies are to be reported to the Architect immediately

existing stone built double Garage with slate roof

existing access gate


existing stone wall

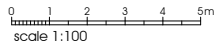

White Carr Farm




Block Plan - existing
scale 1:200

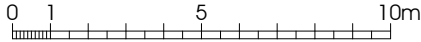

existing access gate

existing stone wall

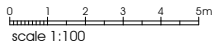

White Carr Farm


1.0m wide access footpath

new gate

post and stock proof fence to match existing

concrete yard area

existing post and stock proof fence

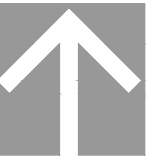

Block Plan - proposed
scale 1:200

