




THIS DRAWING IS THE PROPERTY OF NORTH WEST DESIGN COLLECTIVE. COPYRIGHT IS RESERVED BY THEM AND THE DRAWING IS ISSUED ON CONDITION THAT IT IS NOT COPIED EITHER WHOLLY OR IN PART WITHOUT THE CONSENT IN WRITING OF NORTH WEST DESIGN COLLECTIVE.

DIMENSIONS SHOULD NOT BE SCALED. ALL DIMENSIONS TO BE CHECKED ON SITE BY THE CONTRACTOR BEFORE COMMENCEMENT OF THE RELEVANT PART OF THE WORK.

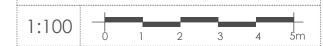


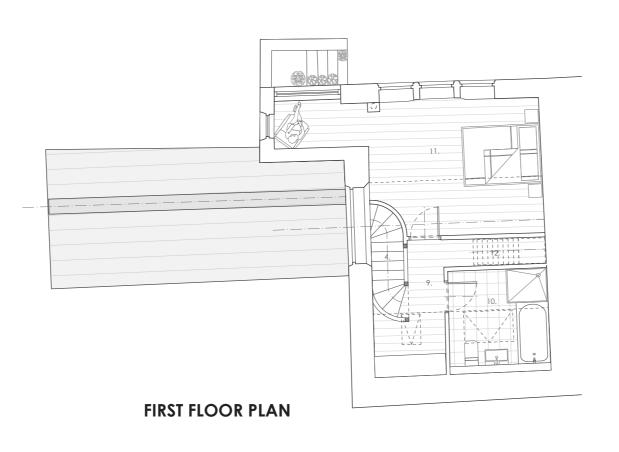



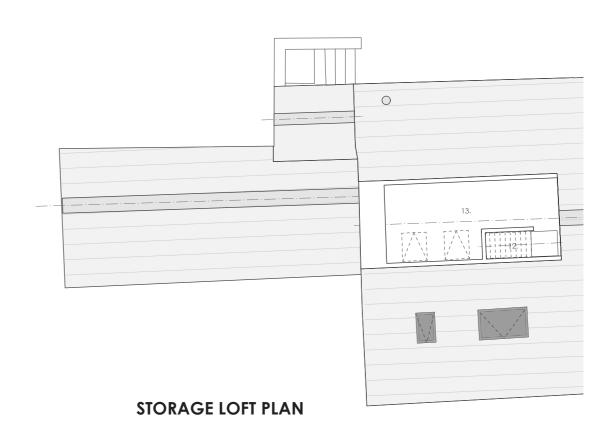

- 1. ENTRANCE HALL/COATS AND BOOTS
- 2. UTILITY
- 3. WC4. STAIRS
- 5. LIVING SPACE
- 6. DINING7. KITCHENETTE
- 8. PANTRY
- 9. LANDING
- 10. ENSUITE
- 11. BEDROOM
- 12. LOFT ACCESS LADDER
- 13. LOFT

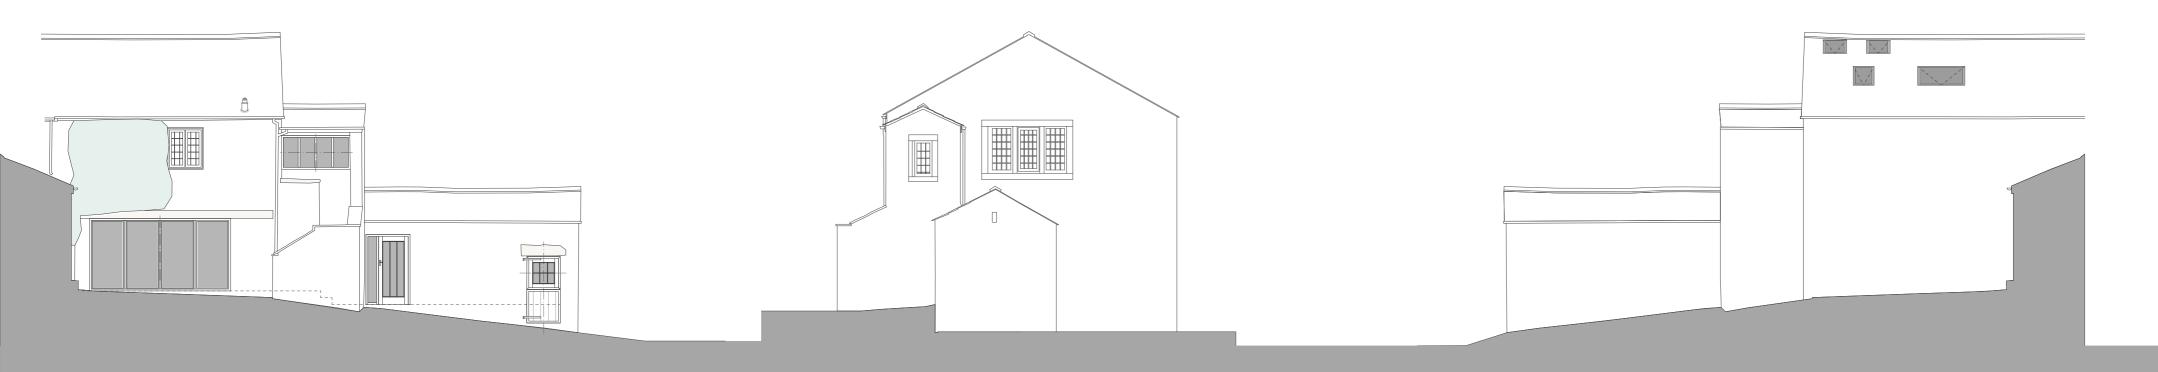

SOUTH ELEVATION WEST ELEVATION NORTH ELEVATION

A MARCH 2023 ADDITIONAL	DETAIL AS REQUESTED FROM RVBC
Project Title	
CHIPPING	CK'S
PROPOSED PLANS	and elevations
Drawing No.	Revision
2213A.03.02	Α
Date NOVEMBER 202	22 Scale 1:100 @ A:
Drawn by: JMC	Checked by: SAL
	i i

•e: hello@nwdcstudio.com • t: +44(0)1772429840