

This drawing is to be read in conjunction with all relevant Surveyors, consultants' and specialists' drawings and specifications. All dimensions and levels are to be checked on site. This drawing is subject to copyright. All work carried out before Planning and Building Permission has been granted is at the contractor/clients risk. The Surveyor is to be notified of any discrepancies.




South East (Front) Elevation





South West (Side) Elevation




North West (Rear) Elevation

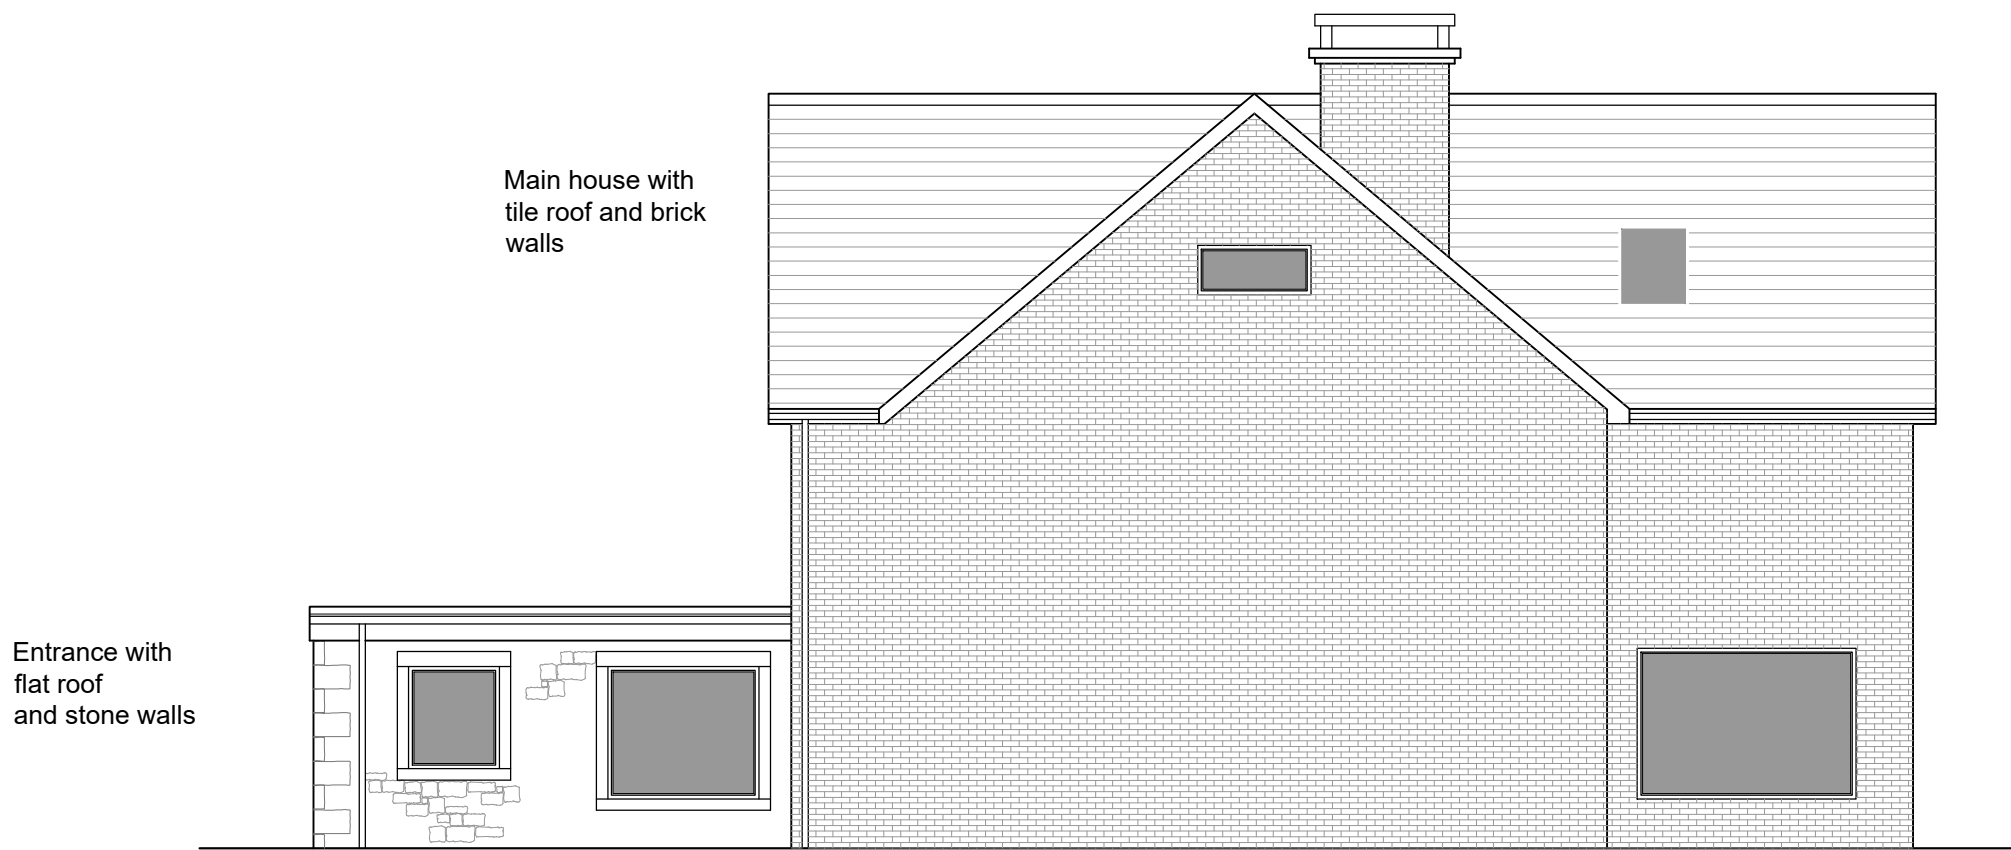


North East (Side) Elevation

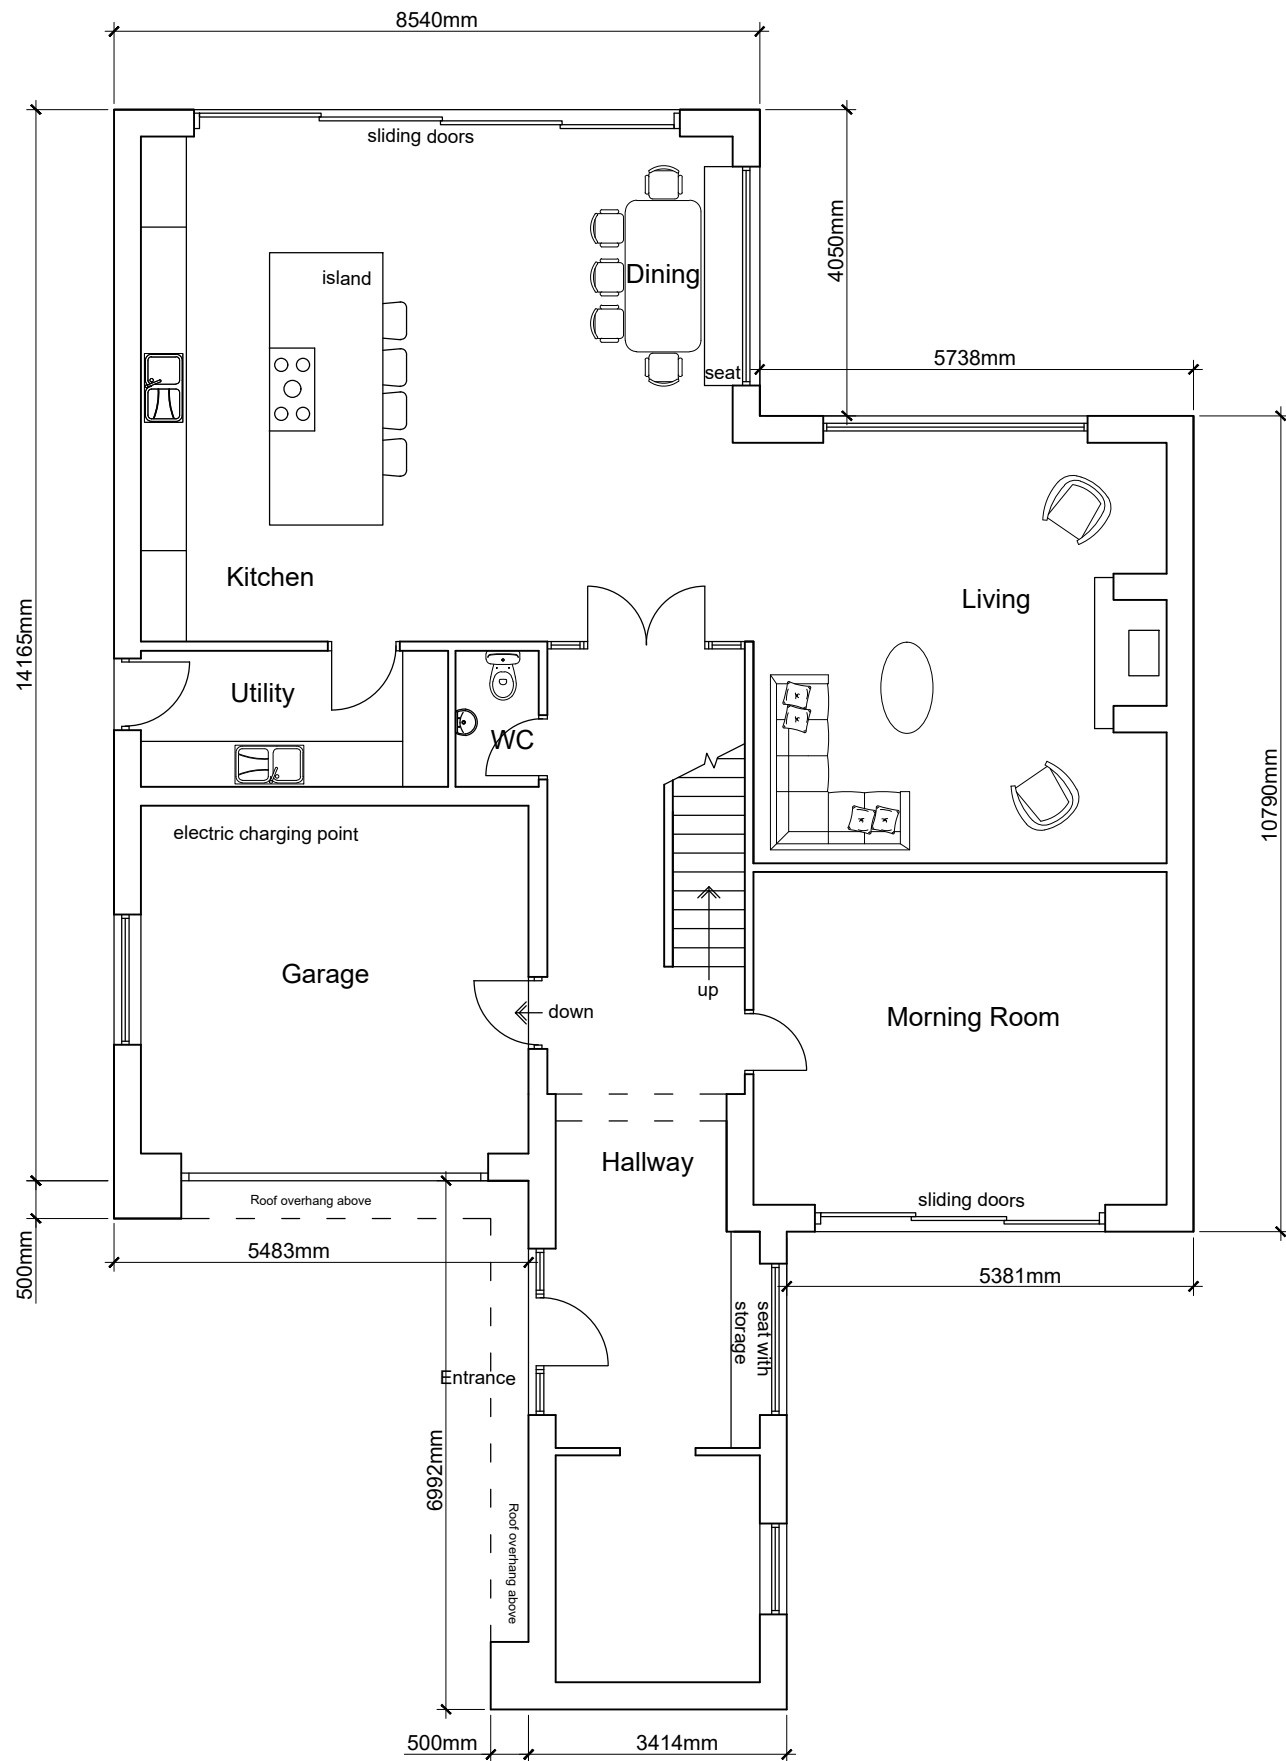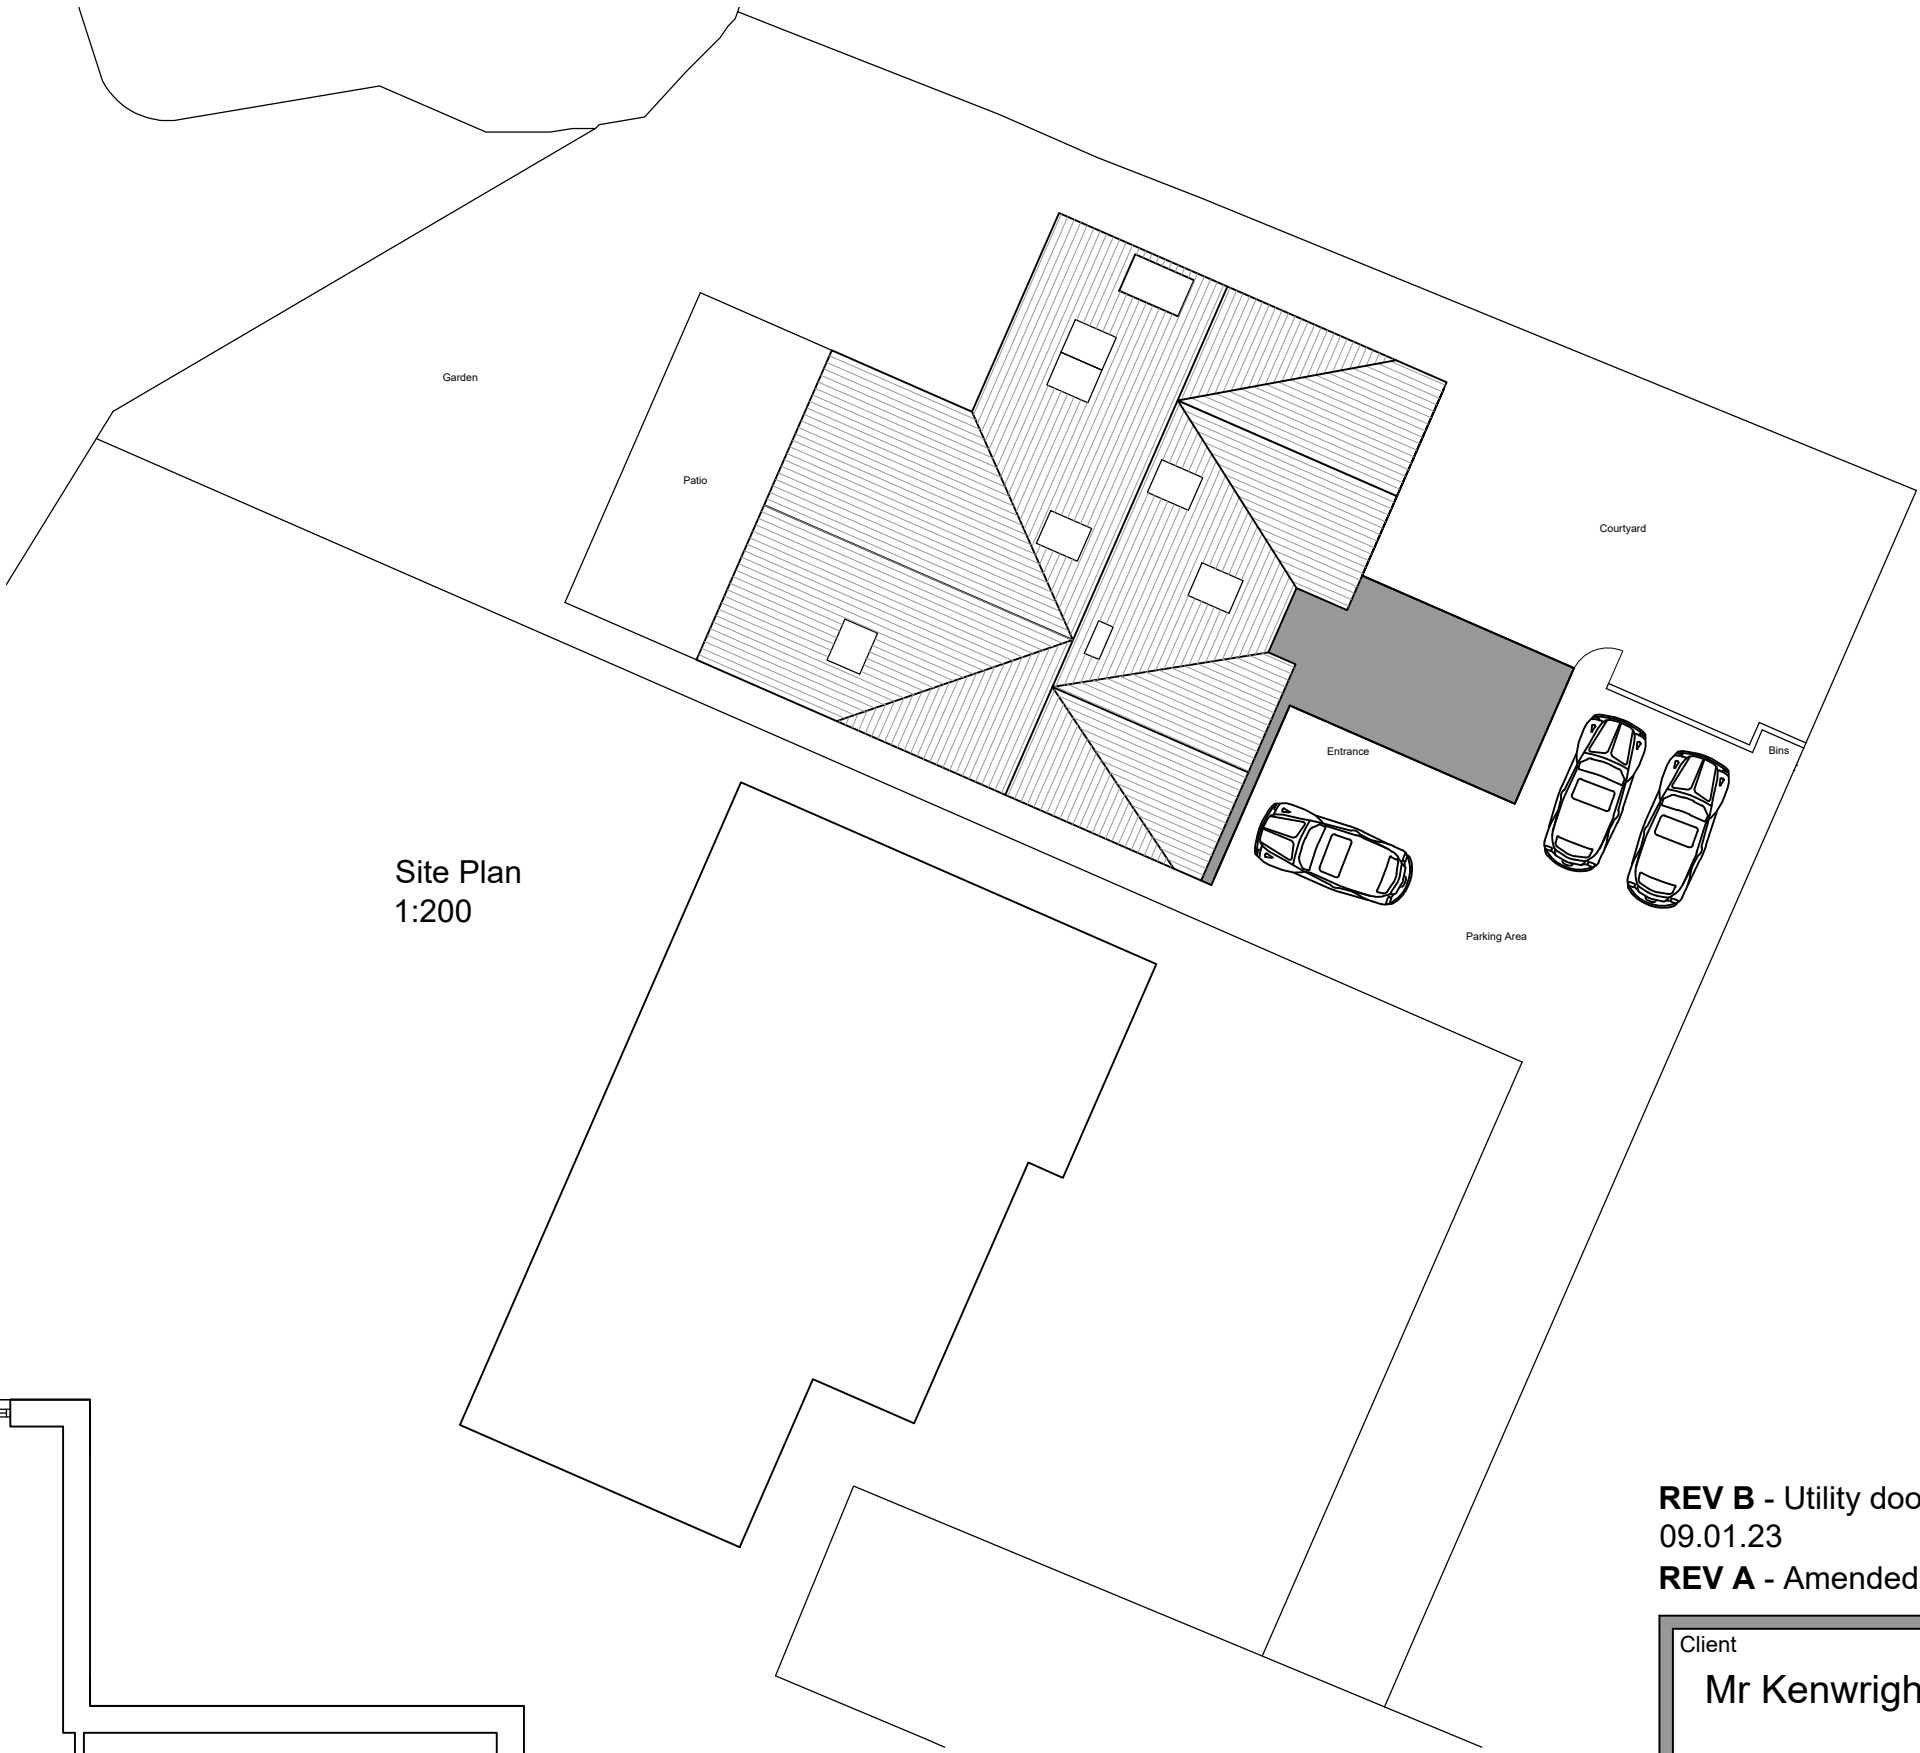

Ground Floor Plan

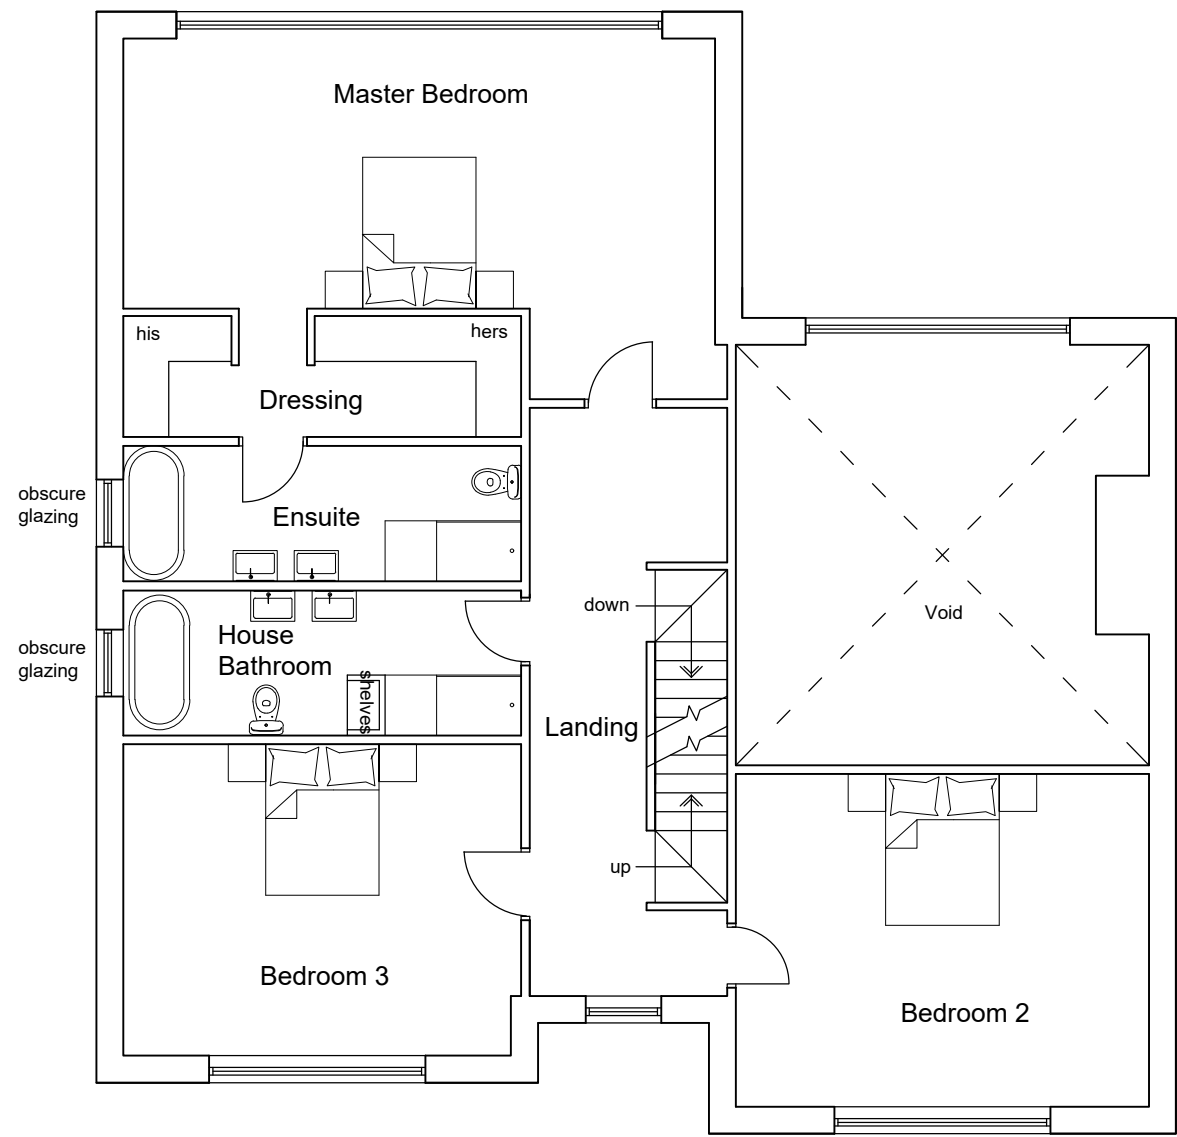

First Floor Plan

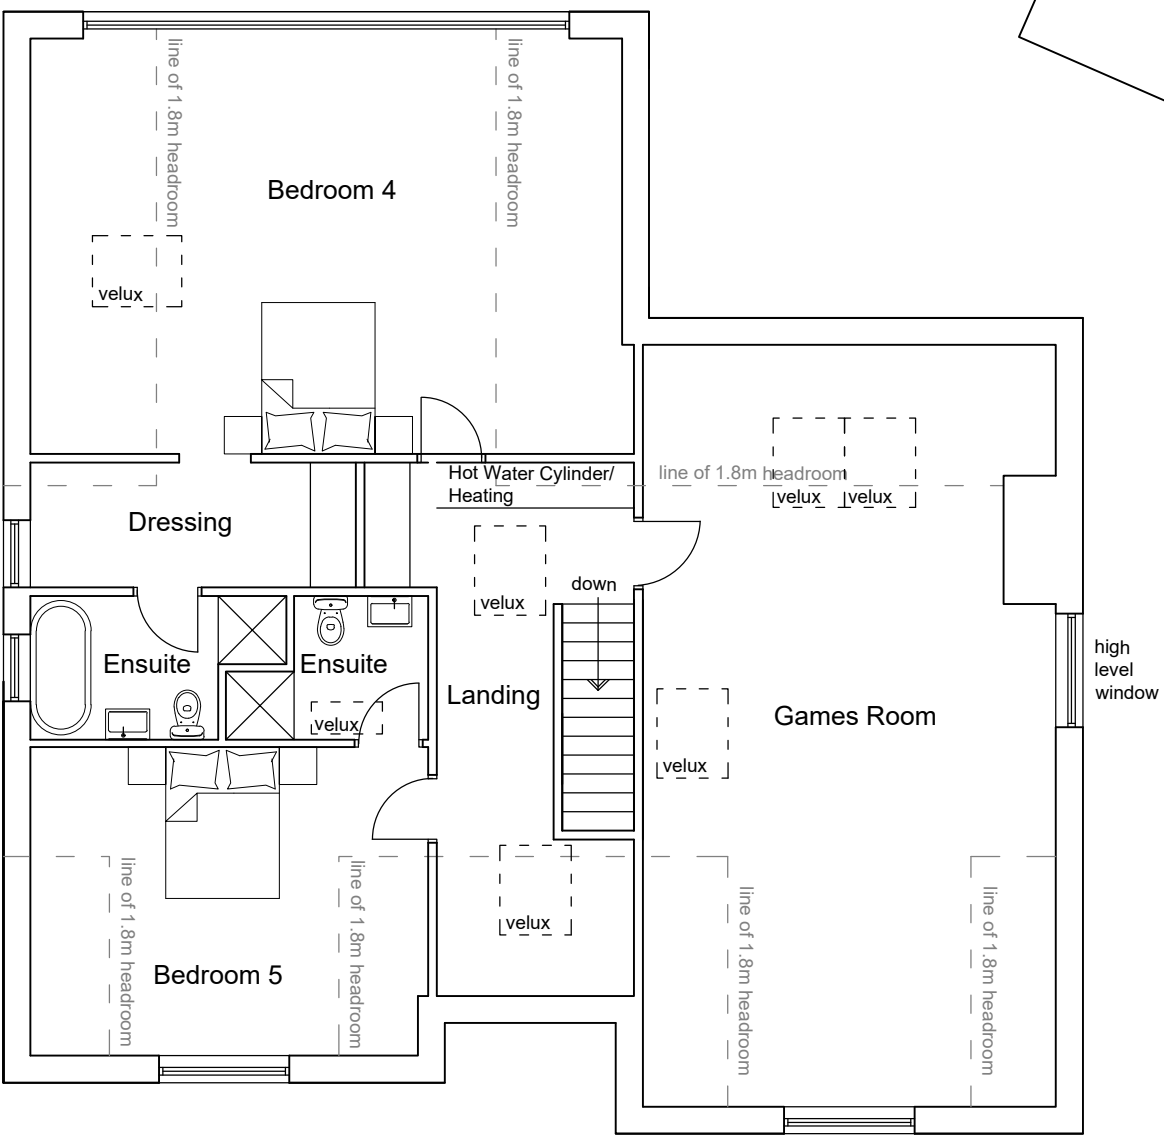

Second Floor Plan

REV B - Utility door amended and site plan added. LFR 09.01.23

REV A - Amended as requested by clients. LFR 06.12.22

| | | |
|---|------------------|--------------|
| Client Mr Kenwright | | |
| Project Proposed New Dwelling at Plot 4 Cherry Drive Brockhall Village Old Langho | | |
| Drawing Title Proposed Plans and Elevations | | |
| Scale 1:100/200@A1 | Date Nov 2022 | Drawn LFR |
| READ DESIGN LTD | | |
| 148 - 01 _B | | |