

This drawing is to be read in conjunction with all relevant Architect, consultants' and specialist's drawings and specifications. The Architect is to be notified of any discrepancies before proceeding. Do not scale from this drawing. All dimensions and levels are to be checked on site. This drawing is subject to copyright. All work carried out before Planning and Building Permission has been granted is at the contractor's risk.

1:100 SCALE 0 2 4 6m




PROPOSED SOUTH ELEVATION  
Scale 1:100


PROPOSED EAST ELEVATION  
Scale 1:100

PROPOSED NORTH ELEVATION  
Scale 1:100


PROPOSED WEST ELEVATION  
Scale 1:100

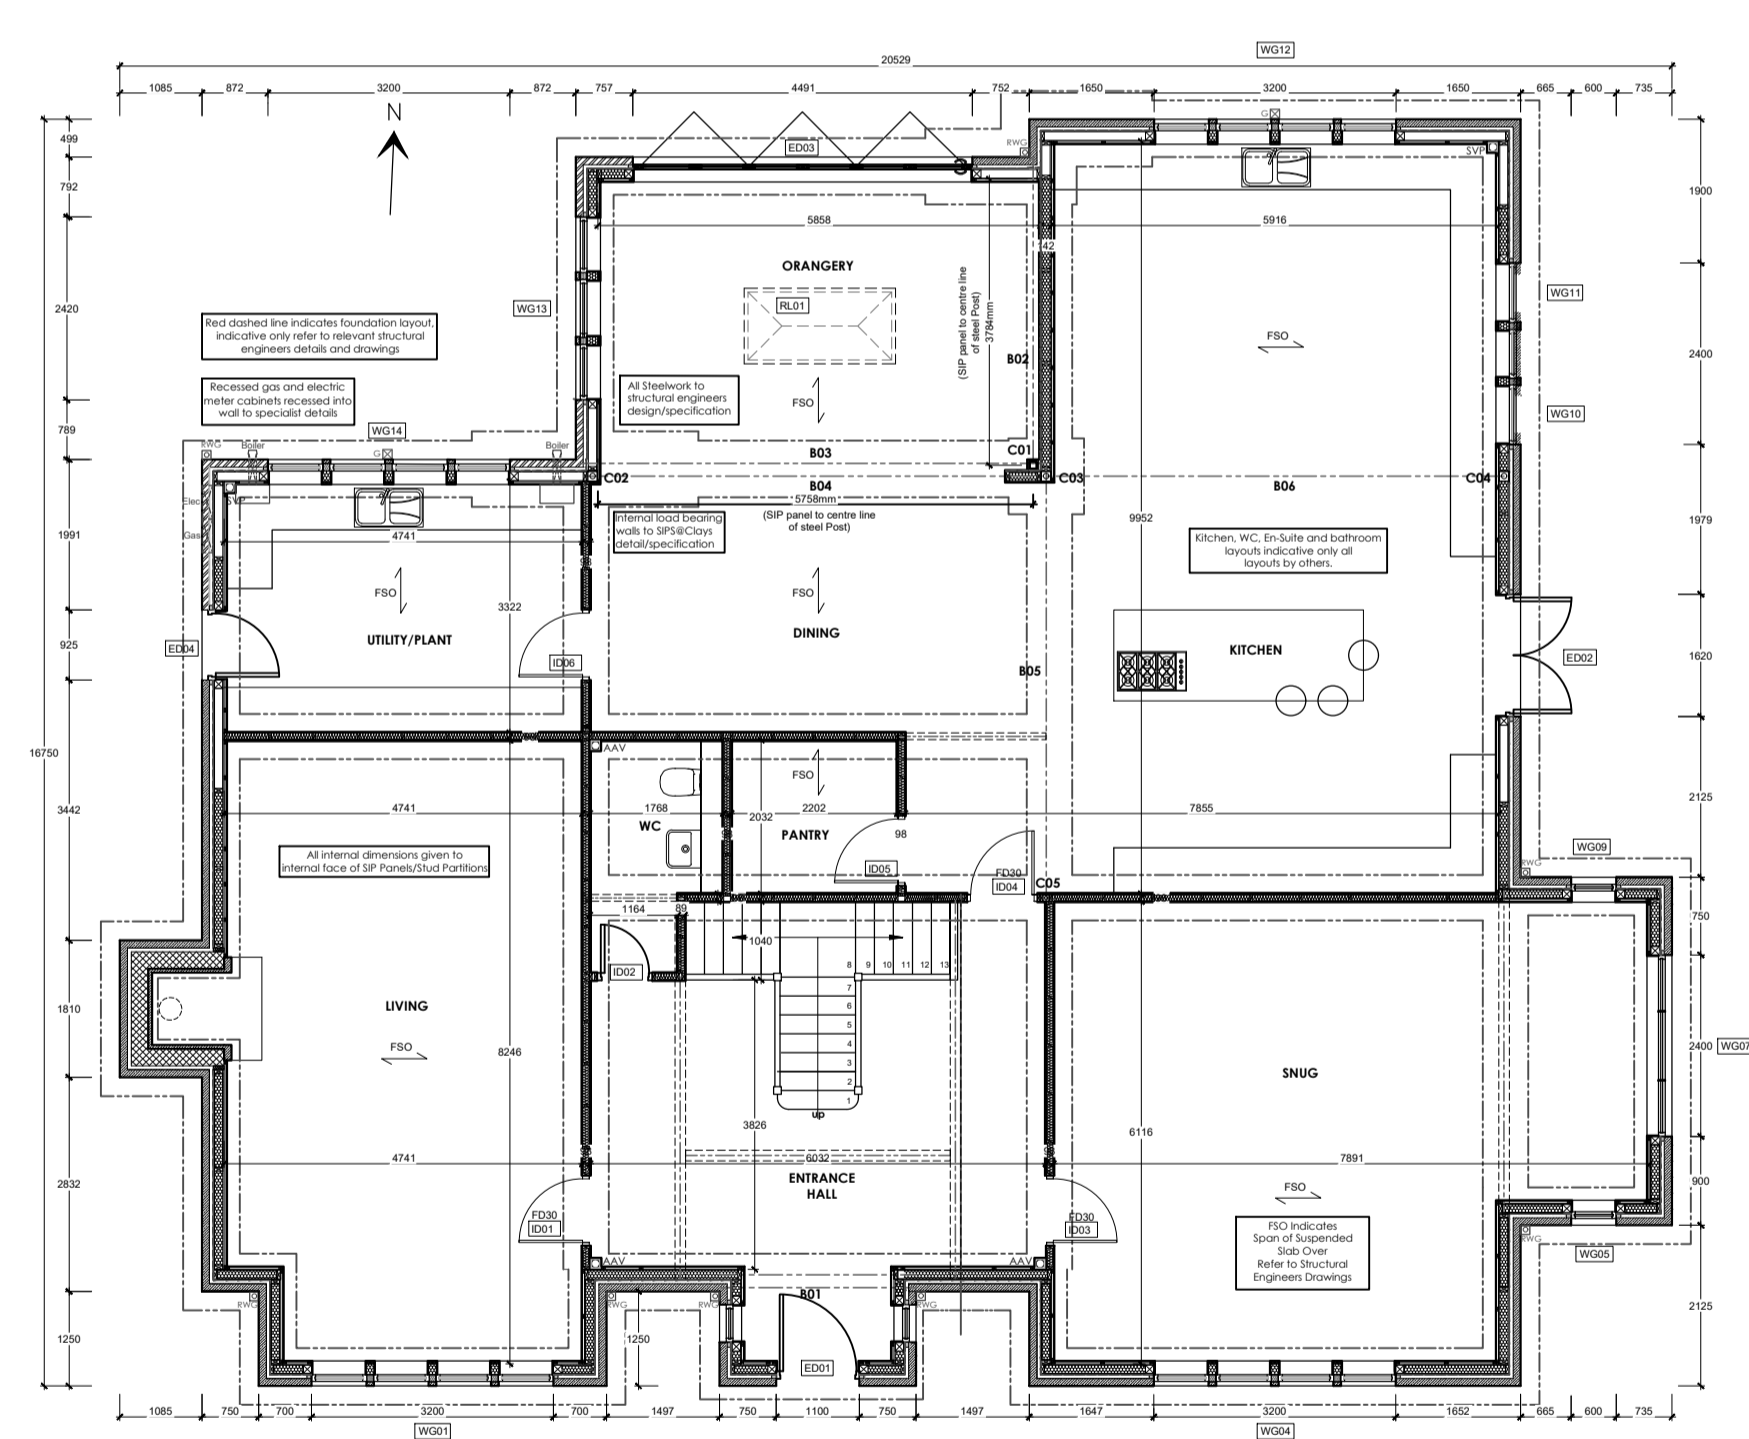

PROPOSED GROUND FLOOR PLAN  
Scale 1:100

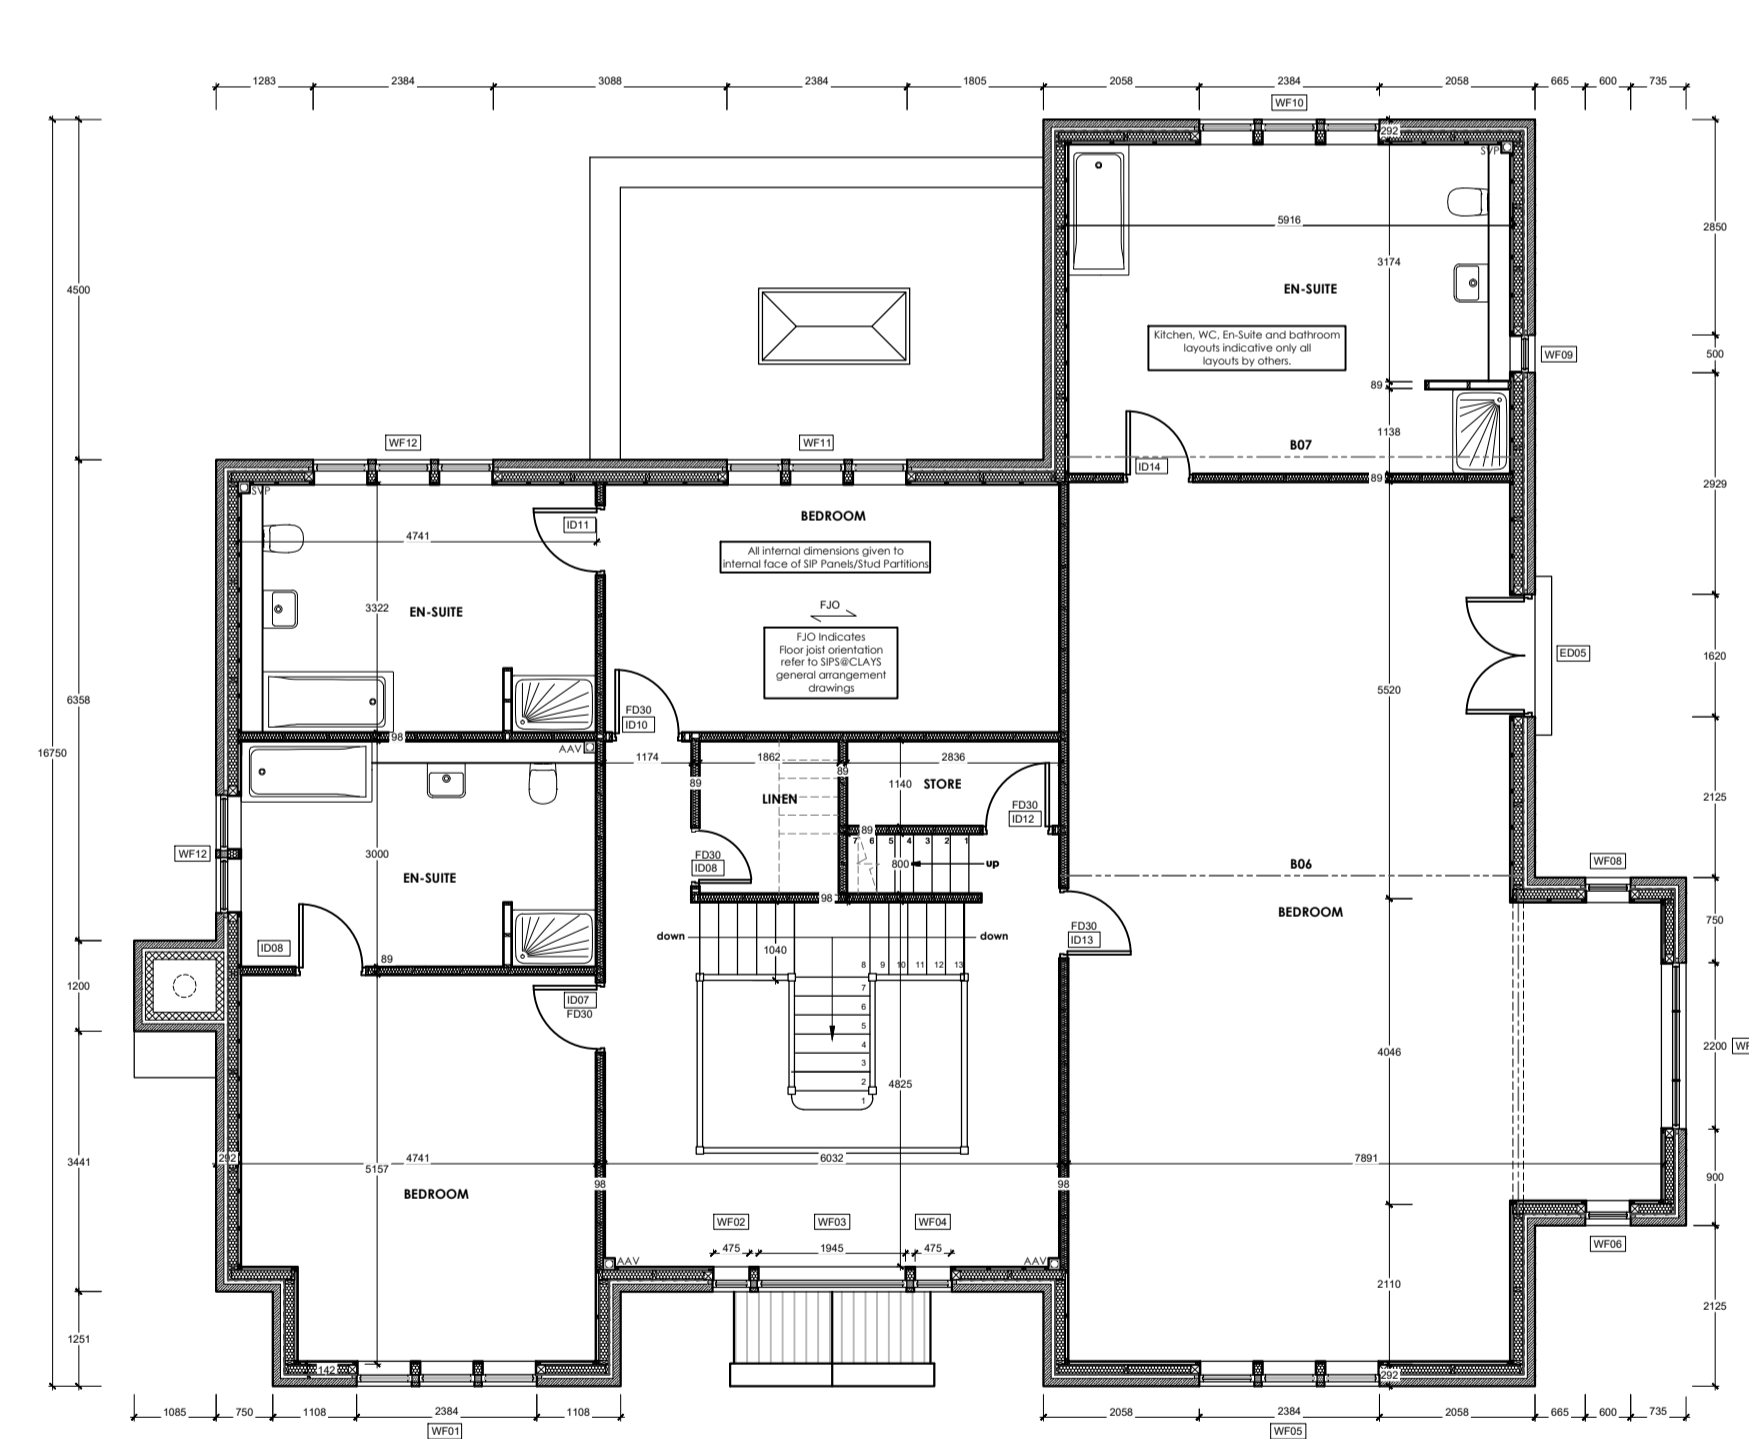

PROPOSED FIRST FLOOR PLAN  
Scale 1:100

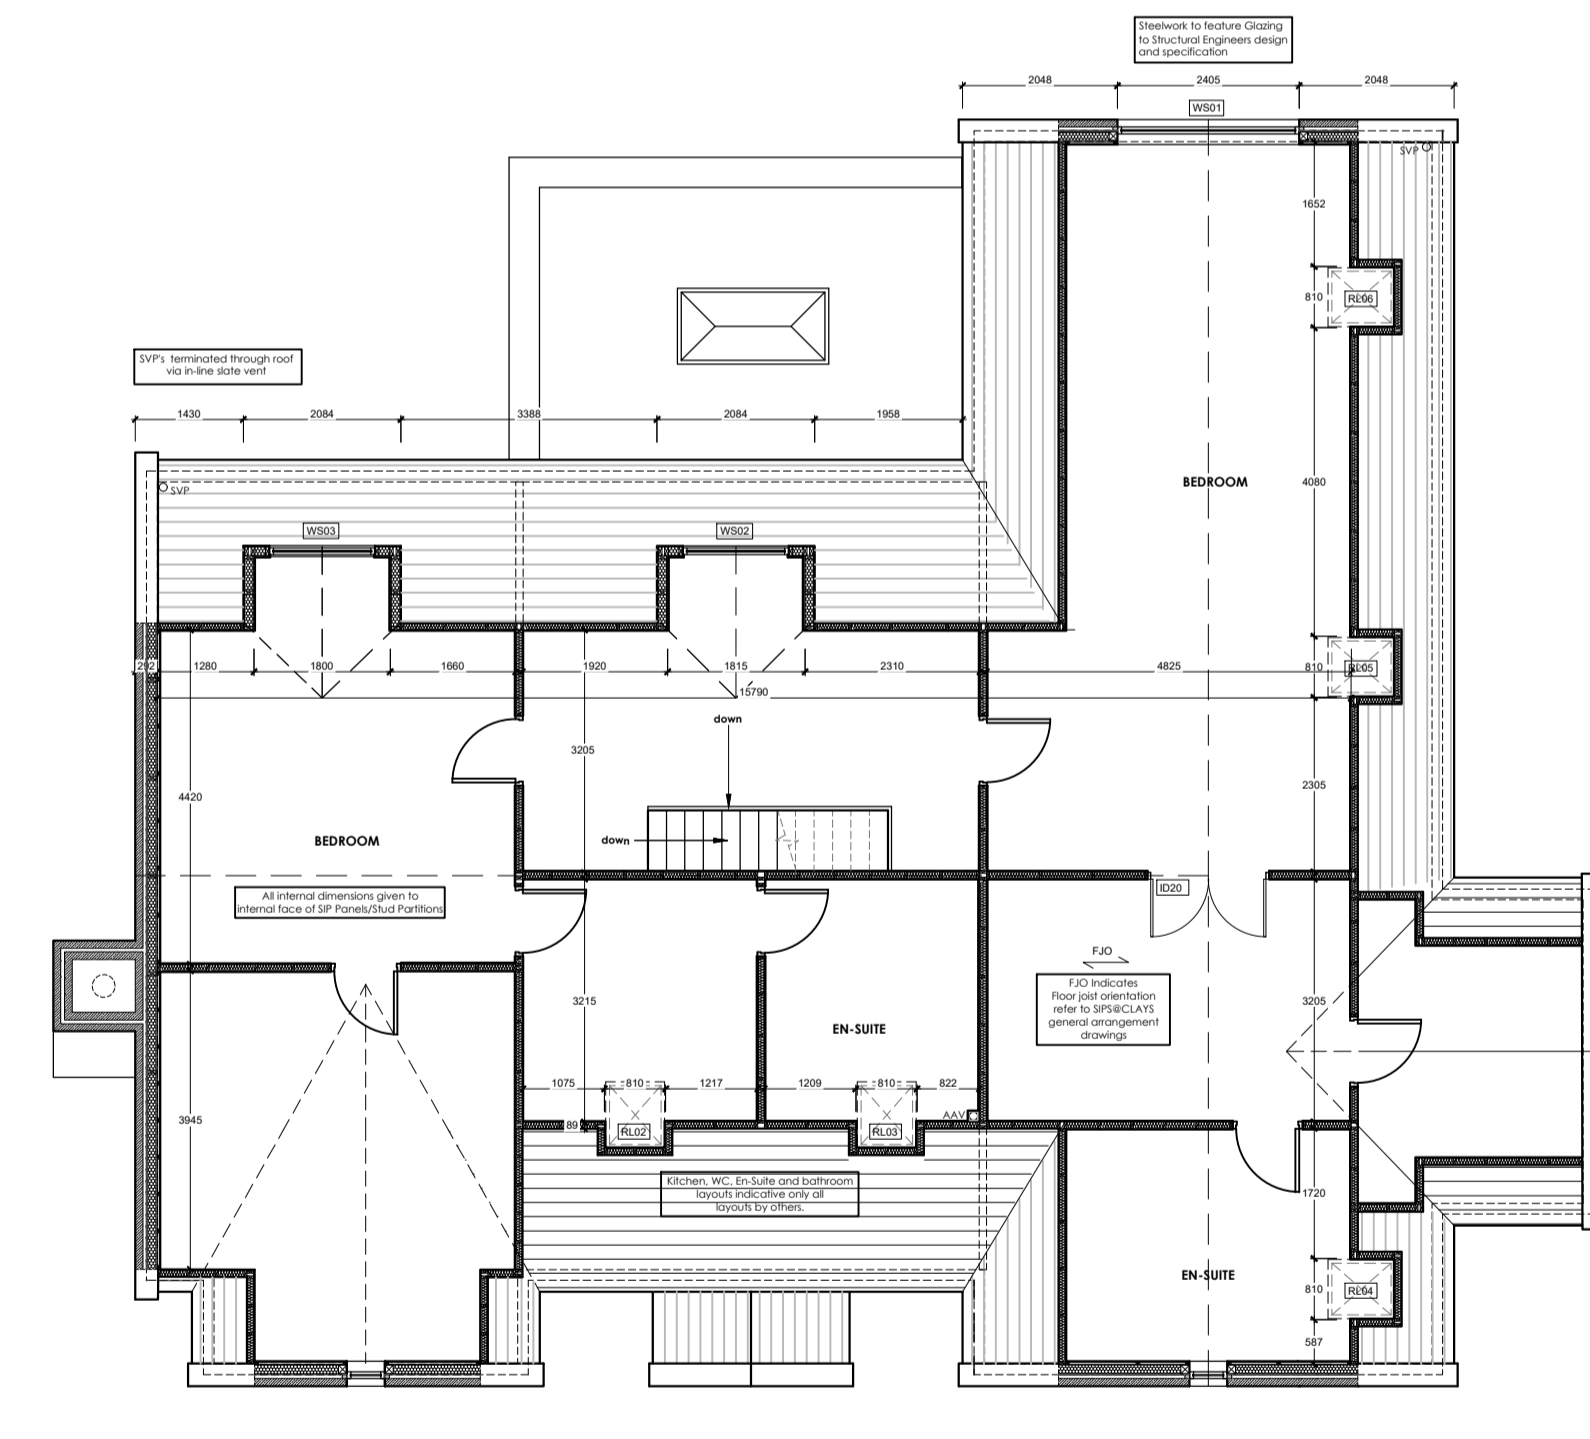

PROPOSED SECOND FLOOR PLAN  
Scale 1:100

C.	IDM	Fenestration amended after planning comments.	22.11.2022
B.	IDM	FENESTRATION AMENDED AFTER CLIENT COMMENTS.	09.11.2022
A.	IDM	FENESTRATION AMENDED AFTER CLIENT COMMENTS.	13.10.2022
no.	by	revision	date

Client  
**MR AND MRS J HARRISON**

Job Title  
**PROPOSED FENESTRATION ALTERATIONS TO 1 THE GRACES SLAIBURN ROAD WADDINGTON**

Drawing Title <b>PROPOSED FLOOR PLANS AND ELEVATIONS</b>		
Scale <b>1:100 @A1</b>	Date <b>MAR '23</b>	Drawn <b>TdM</b>

**spa**  
SUNDERLAND PEACOCK ARCHITECTS  
SUNDERLAND PEACOCK & ASSOCIATES LTD.  
HAZELMERE, PIMLICO ROAD, CLITHEROE  
LANCASHIRE, BB7 3AG  
T 01200 423176 F 01200 427328  
E info@sunderlandpeacock.com  
www.sunderlandpeacock.com

**6685 - P1** REV C