


This drawing is to be read in conjunction with all relevant Architect, consultants' and specialist drawings and specifications. The Architect is to be notified of any discrepancies before proceeding. Do not scale from this drawing. All dimensions and levels are to be checked on site. This drawing is subject to copyright. All work carried out before Planning and Building Permission has been granted is at the contractor's risk.

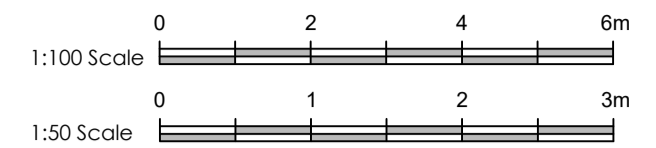

EXISTING SOUTH ELEVATION
Scale 1:100



EXISTING WEST ELEVATION
Scale 1:100



EXISTING NORTH ELEVATION
Scale 1:100




EXISTING EAST ELEVATION
Scale 1:100



EXISTING GROUND FLOOR PLAN
Scale 1:100



EXISTING FIRST FLOOR PLAN
Scale 1:100

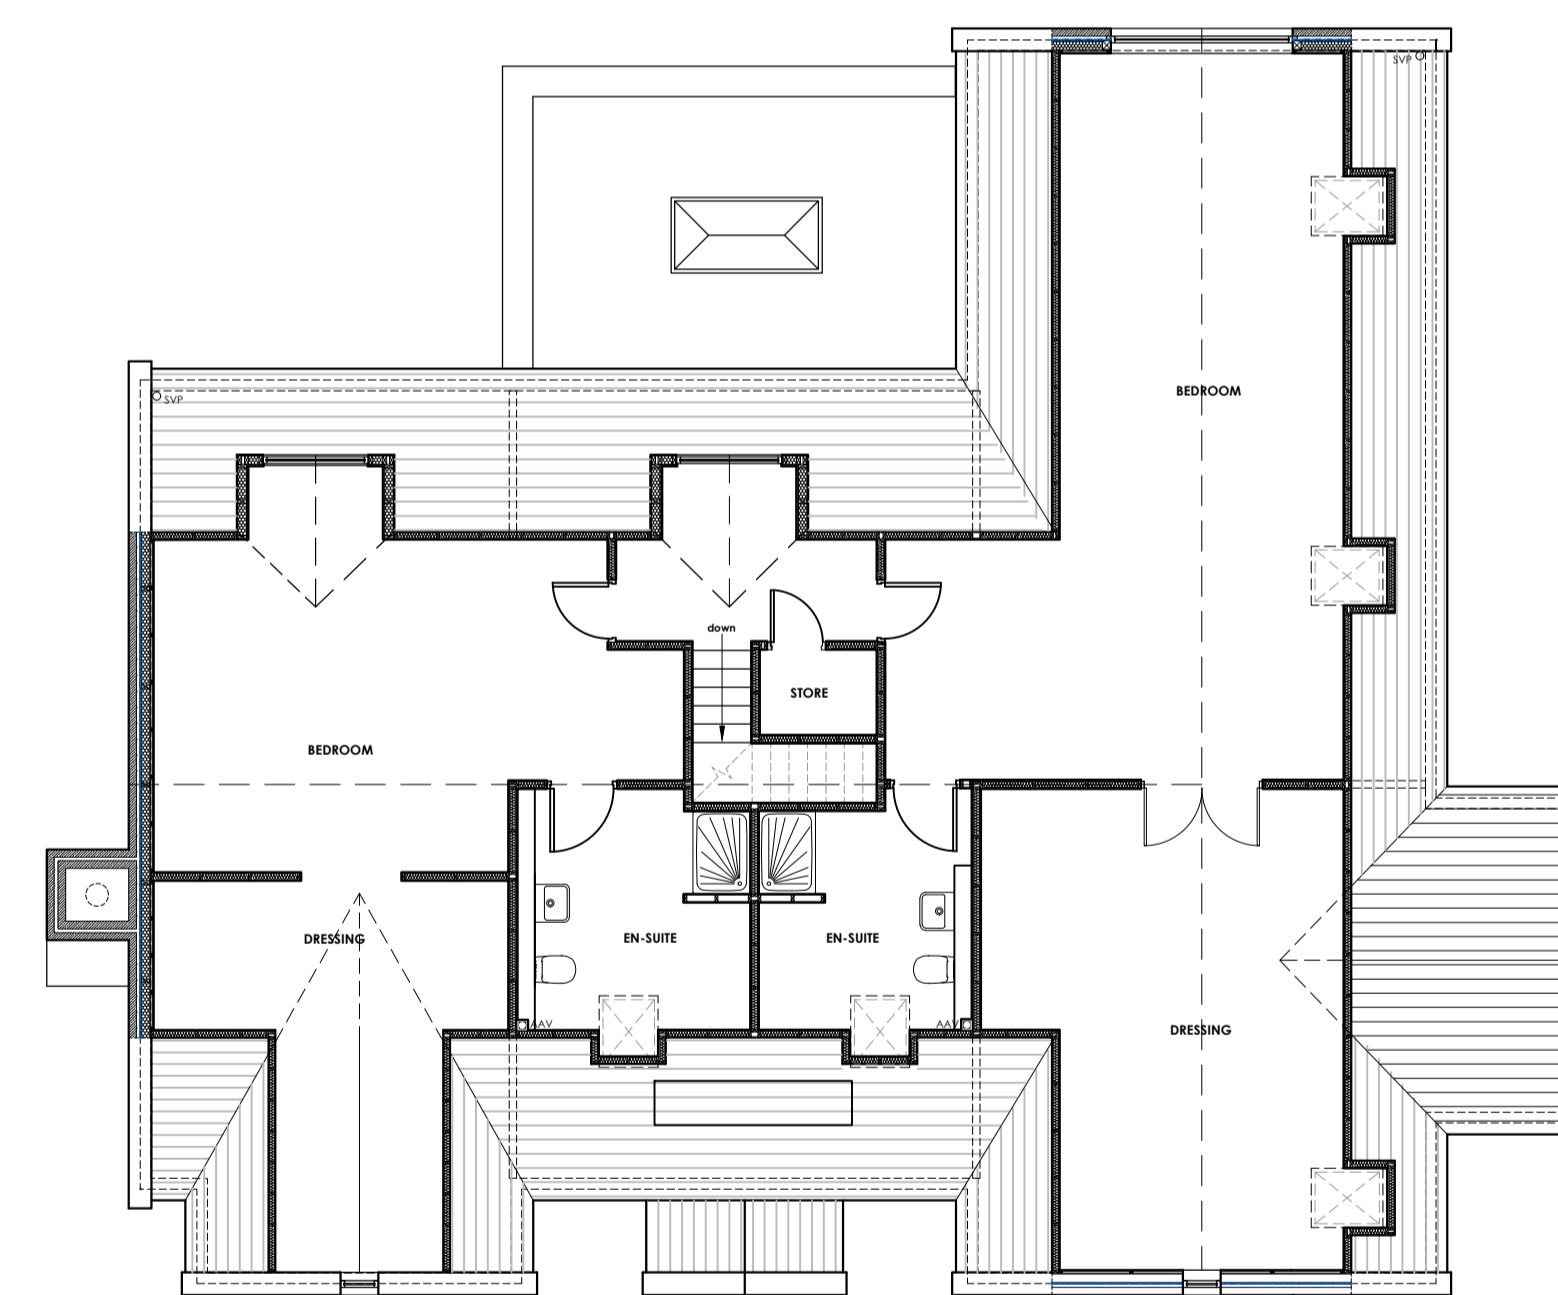

EXISTING SECOND FLOOR PLAN
Scale 1:100



D	PRG	Window fenestration updated	02.08.19
C	PRG	Windows added	13.11.18
B	PRG	Revised following client and planning officer consultation	13.04.18
A	PRG	Revised following pre-application meeting and clients comments	10.04.18

Client			
MR AND MRS J HARRISON			
Job Title			
PROPOSED FENESTRATION ALTERATIONS TO 1 THE GRACES SLAIBURN ROAD WADDINGTON			

Drawing Title		
EXISTING PLANS AND ELEVATIONS		
Scale	Date	Drawn
1:100 @A1	JAN '23	TdM

spa
SUNDERLAND PEACOCK ARCHITECTS
SUNDERLAND PEACOCK & ASSOCIATES LTD.
HAZELMERE, PEARL CO ROAD, CLITHEROE
LANCASHIRE, BB7 2AG
T 01200 423178 F 01200 427328
E info@sunderlandpeacock.com
www.sunderlandpeacock.com