
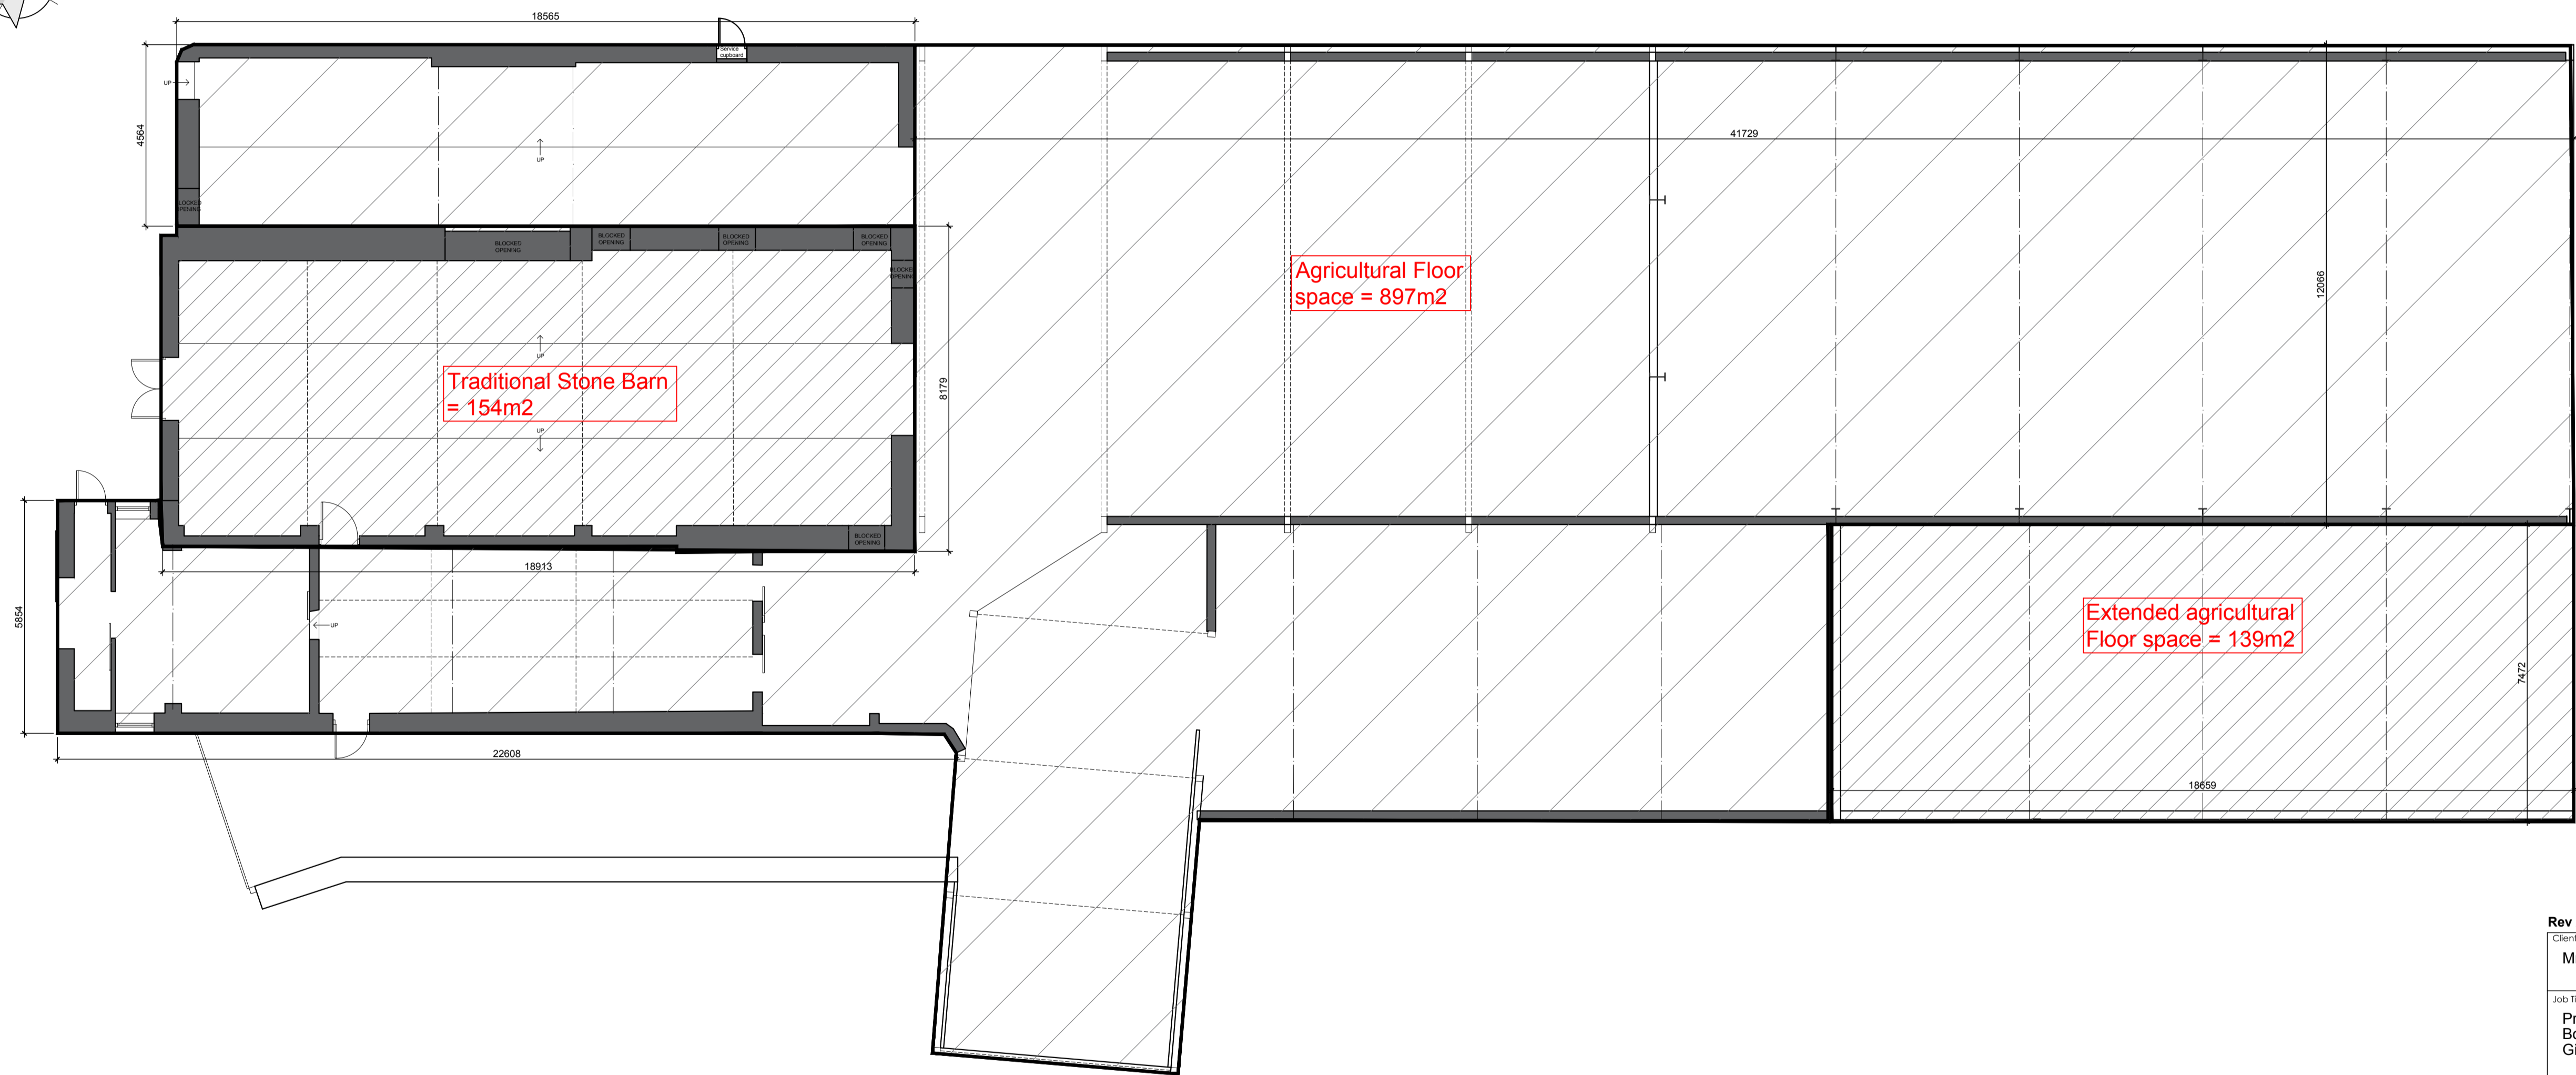


This drawing is to be read in conjunction with all relevant Architect, consultants' and speciality drawings and specifications. The Architect is to be notified of any discrepancies before proceeding. Do not scale from this drawing. All dimensions and levels are to be checked on site. This drawing is subject to copyright. All work carried out before Planning and Building Permission has been granted is at the contractor's risk.  
 Note: proposed drawing based on OS map information. All illustrated dimensions are approximate and all site dimensions are to be checked on site and subject to site survey.

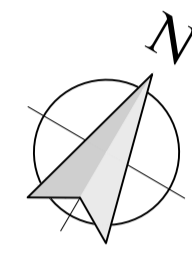

EXISTING GROUND FLOOR PLAN SCALE 1:100

Rev A - Annotations added. - 22.04.22 - TDS

Client  
 Mr & Mrs Pate

Job Title  
 Proposed Barn Conversion at Bomber Farm Gisburn

Drawing Title  
 Existing Ground Floor Plan

Scale 1:100 @ A1	Date Feb 2022	Drawn WJB
---------------------	------------------	--------------

**spa**  
 ARCHITECTS  
 SUNDERLAND PEACOCK & ASSOCIATES LTD.  
 HAZELMERE, PIMLICO ROAD, CLITHEROE  
 LANCASHIRE, BB7 2AG  
 T 01200 423178 F 01200 427328  
 E info@sunderlandpeacock.com  
 www.sunderlandpeacock.com

6597 -E01 REV B