





This drawing is to be read in conjunction with all relevant Architect, consultants' and specialists' drawings and specifications. The Architect is to be notified of any discrepancies before proceeding. Do not scale from this drawing. All dimensions and levels are to be checked on site. This drawing is subject to copyright. All work carried out before Planning and Building Permission has been granted is at the contractor's risk.

Note: proposed drawing based on OS dwg information. All illustrated dimensions are approximate and all site dimensions are to be checked on site and subject to site survey.

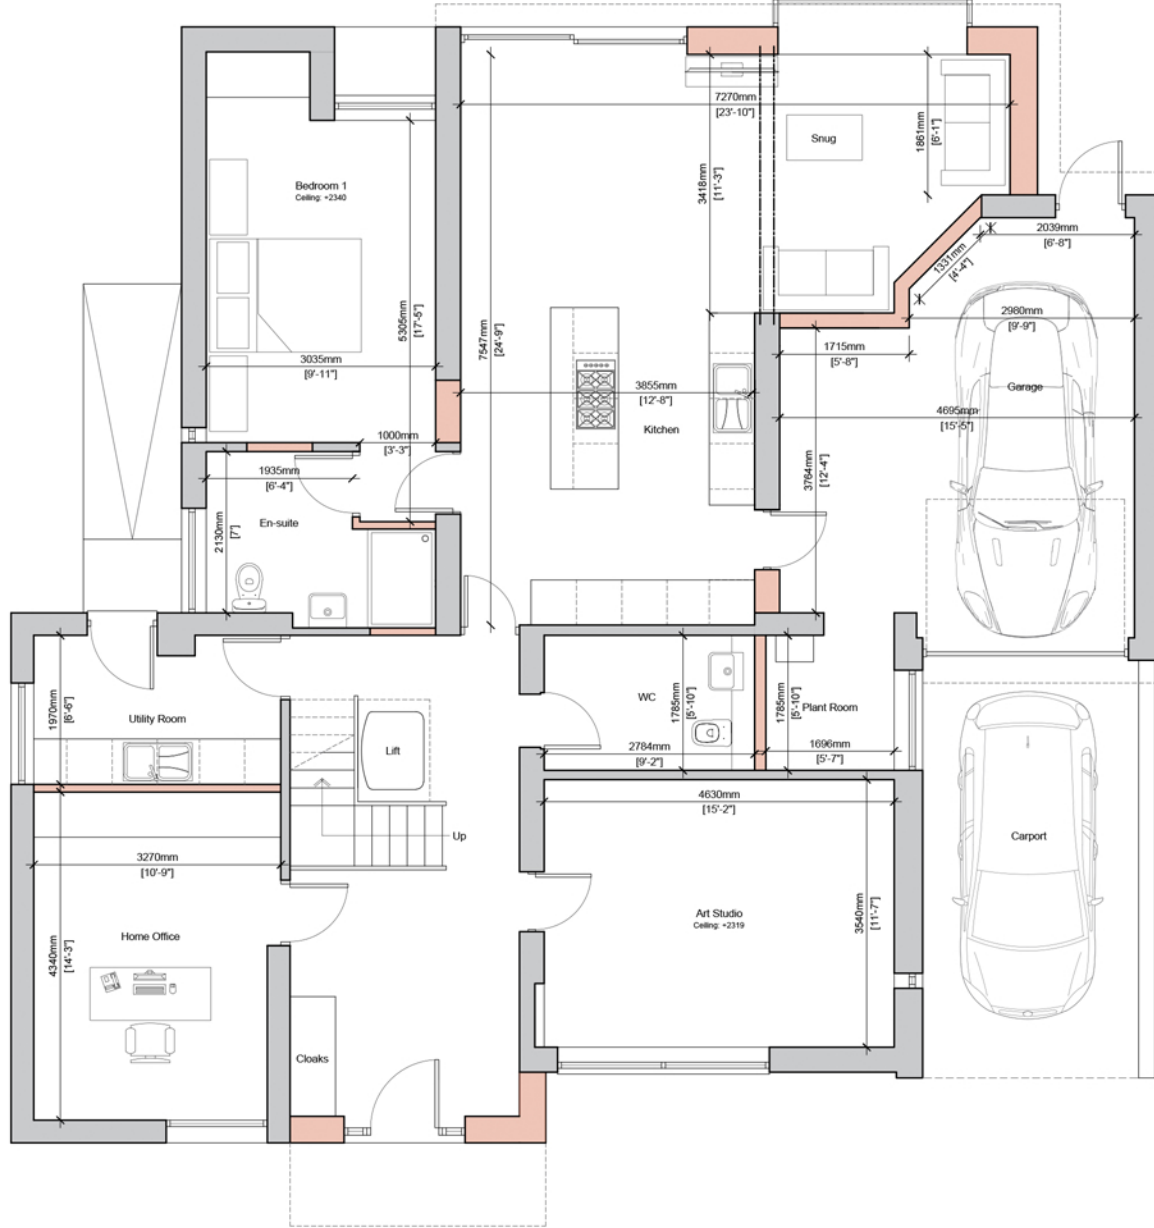


Proposed Ground Floor Plan Scale 1:100

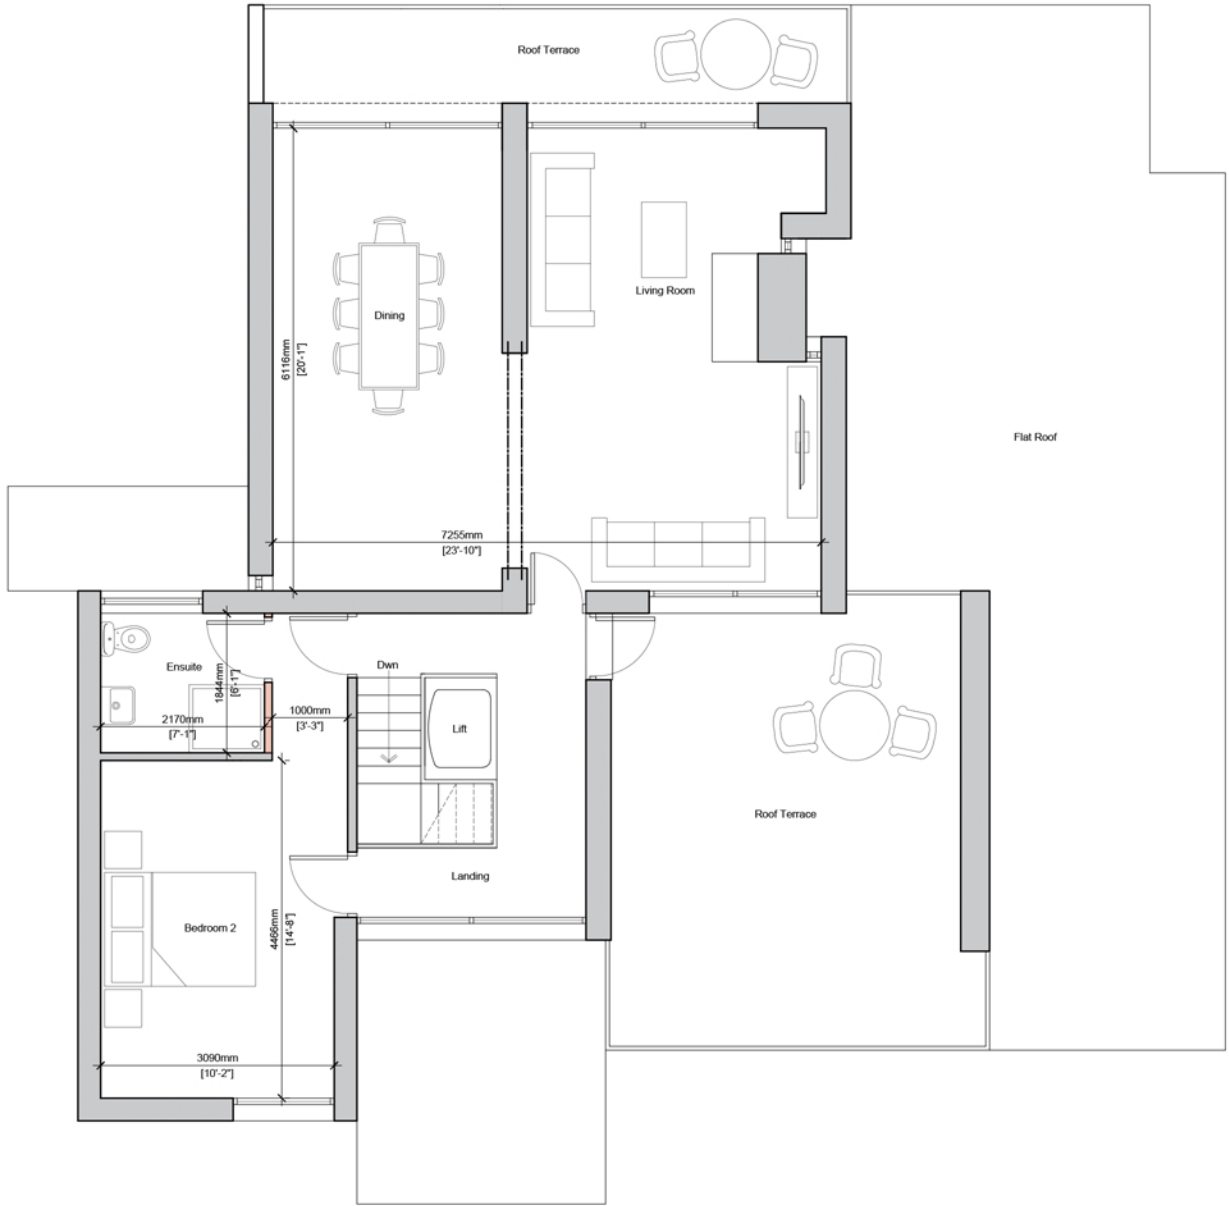

Proposed First Floor Plan Scale 1:100



Proposed North Facing Elevation Scale 1:100

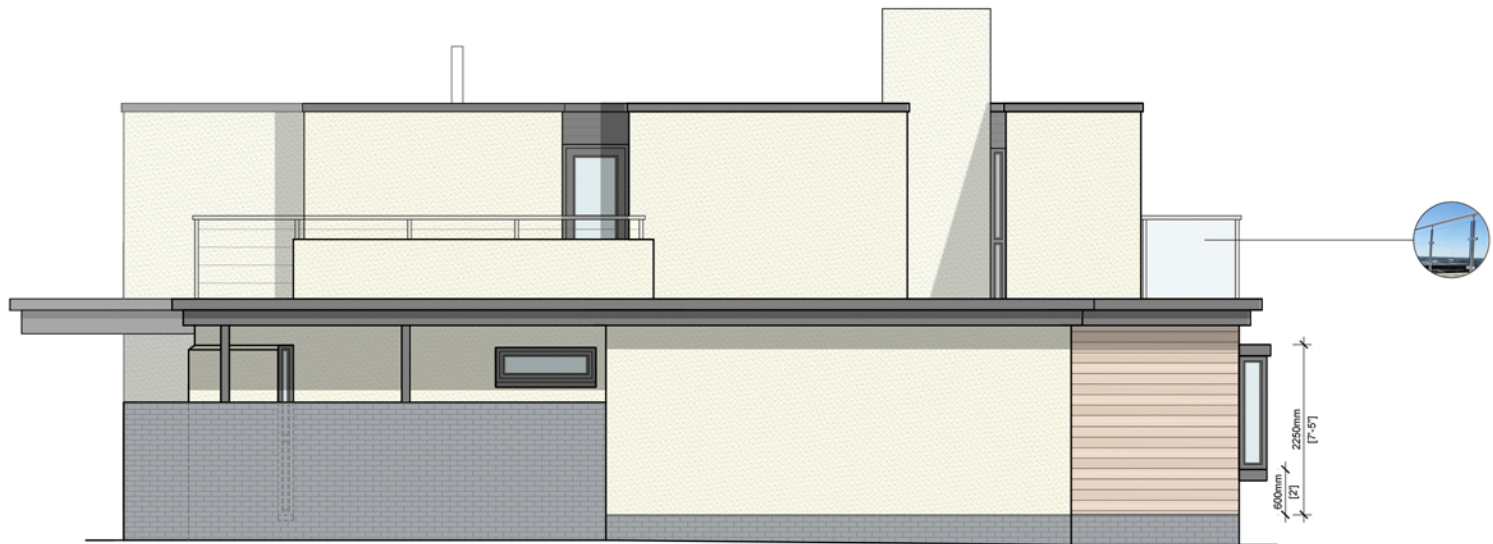

Proposed West Facing Elevation Scale 1:100



Proposed South Facing Elevation Scale 1:100



Proposed East Facing Elevation Scale 1:100

Client
Mr and Mrs Marsh

Job Title
Proposed Alterations to
61 Mellor Brow
Mellor

Drawing Title
Proposed Floor Plans and Elevations

Scale 1:100 @ A2	Date Sept 2022	Drawn BWT
---------------------	-------------------	--------------

spa
ARCHITECTS
SUNDERLAND PEACOCK & ASSOCIATES LTD.
HAZELMERE, PIMLICO ROAD, CLITHEROE
LANCASHIRE, BB7 2AG
T 01200 423178 F 01200 427328
E info@sunderlandpeacock.com
www.sunderlandpeacock.com



6739 - P02

REV
-