



EXISTING FIRST FLOOR PLAN



FRONT ELEVATION

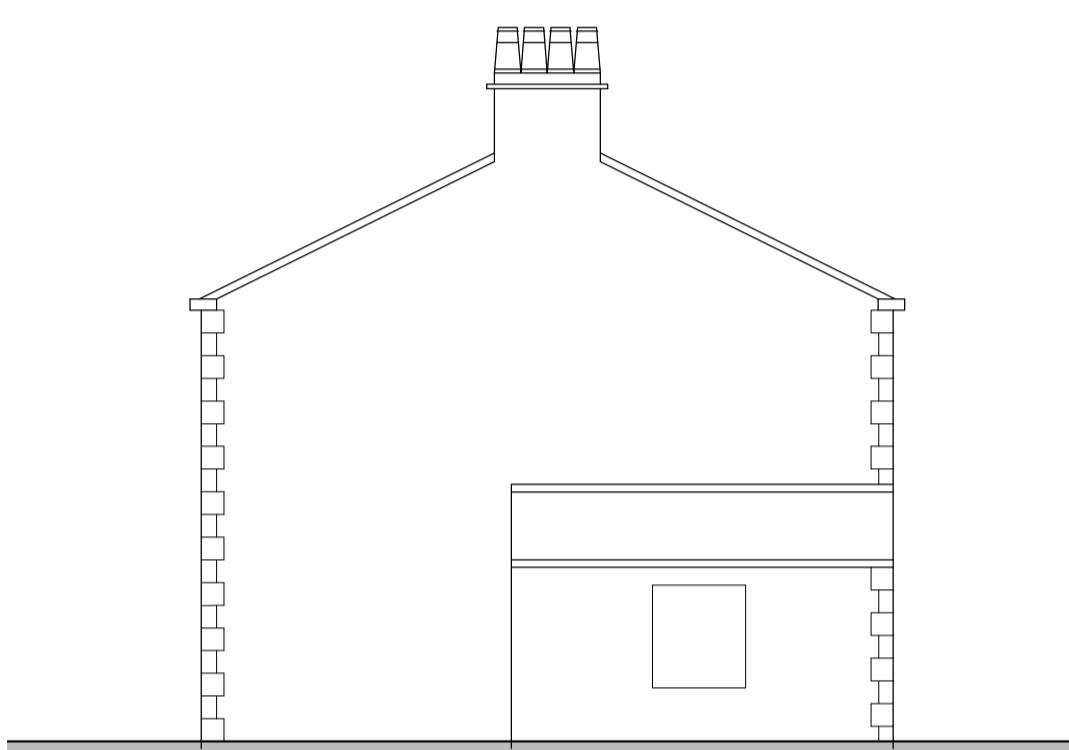


SIDE ELEVATION

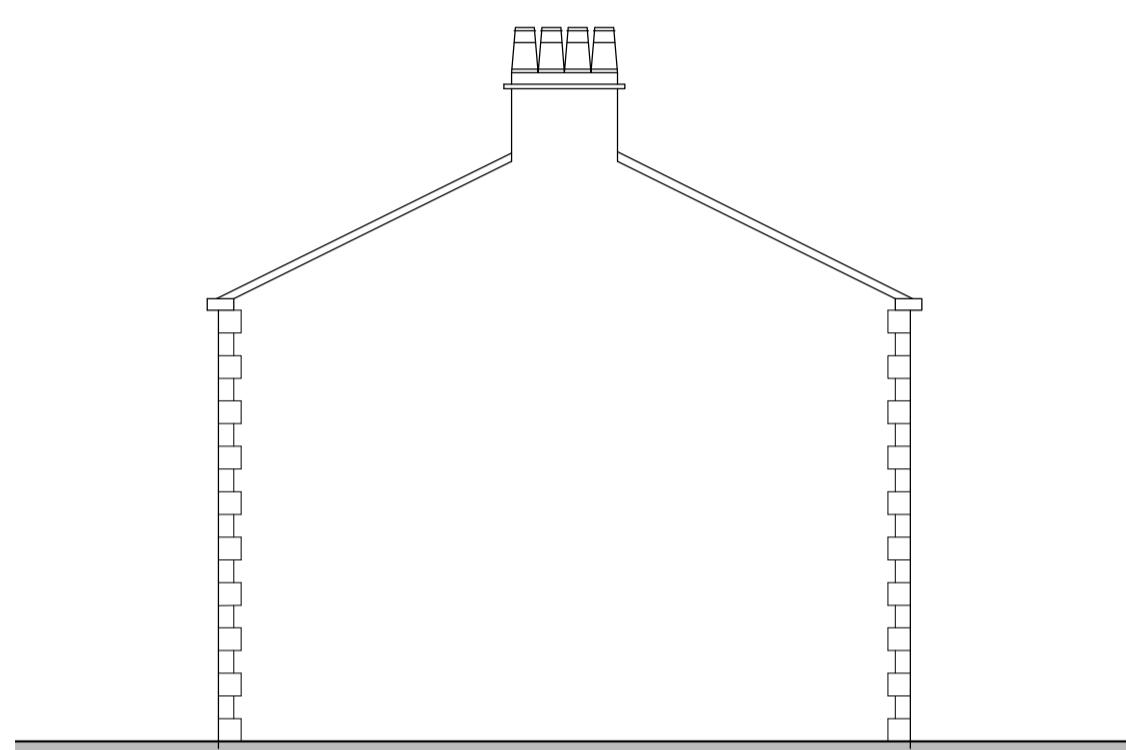


SIDE ELEVATION



REAR ELEVATION

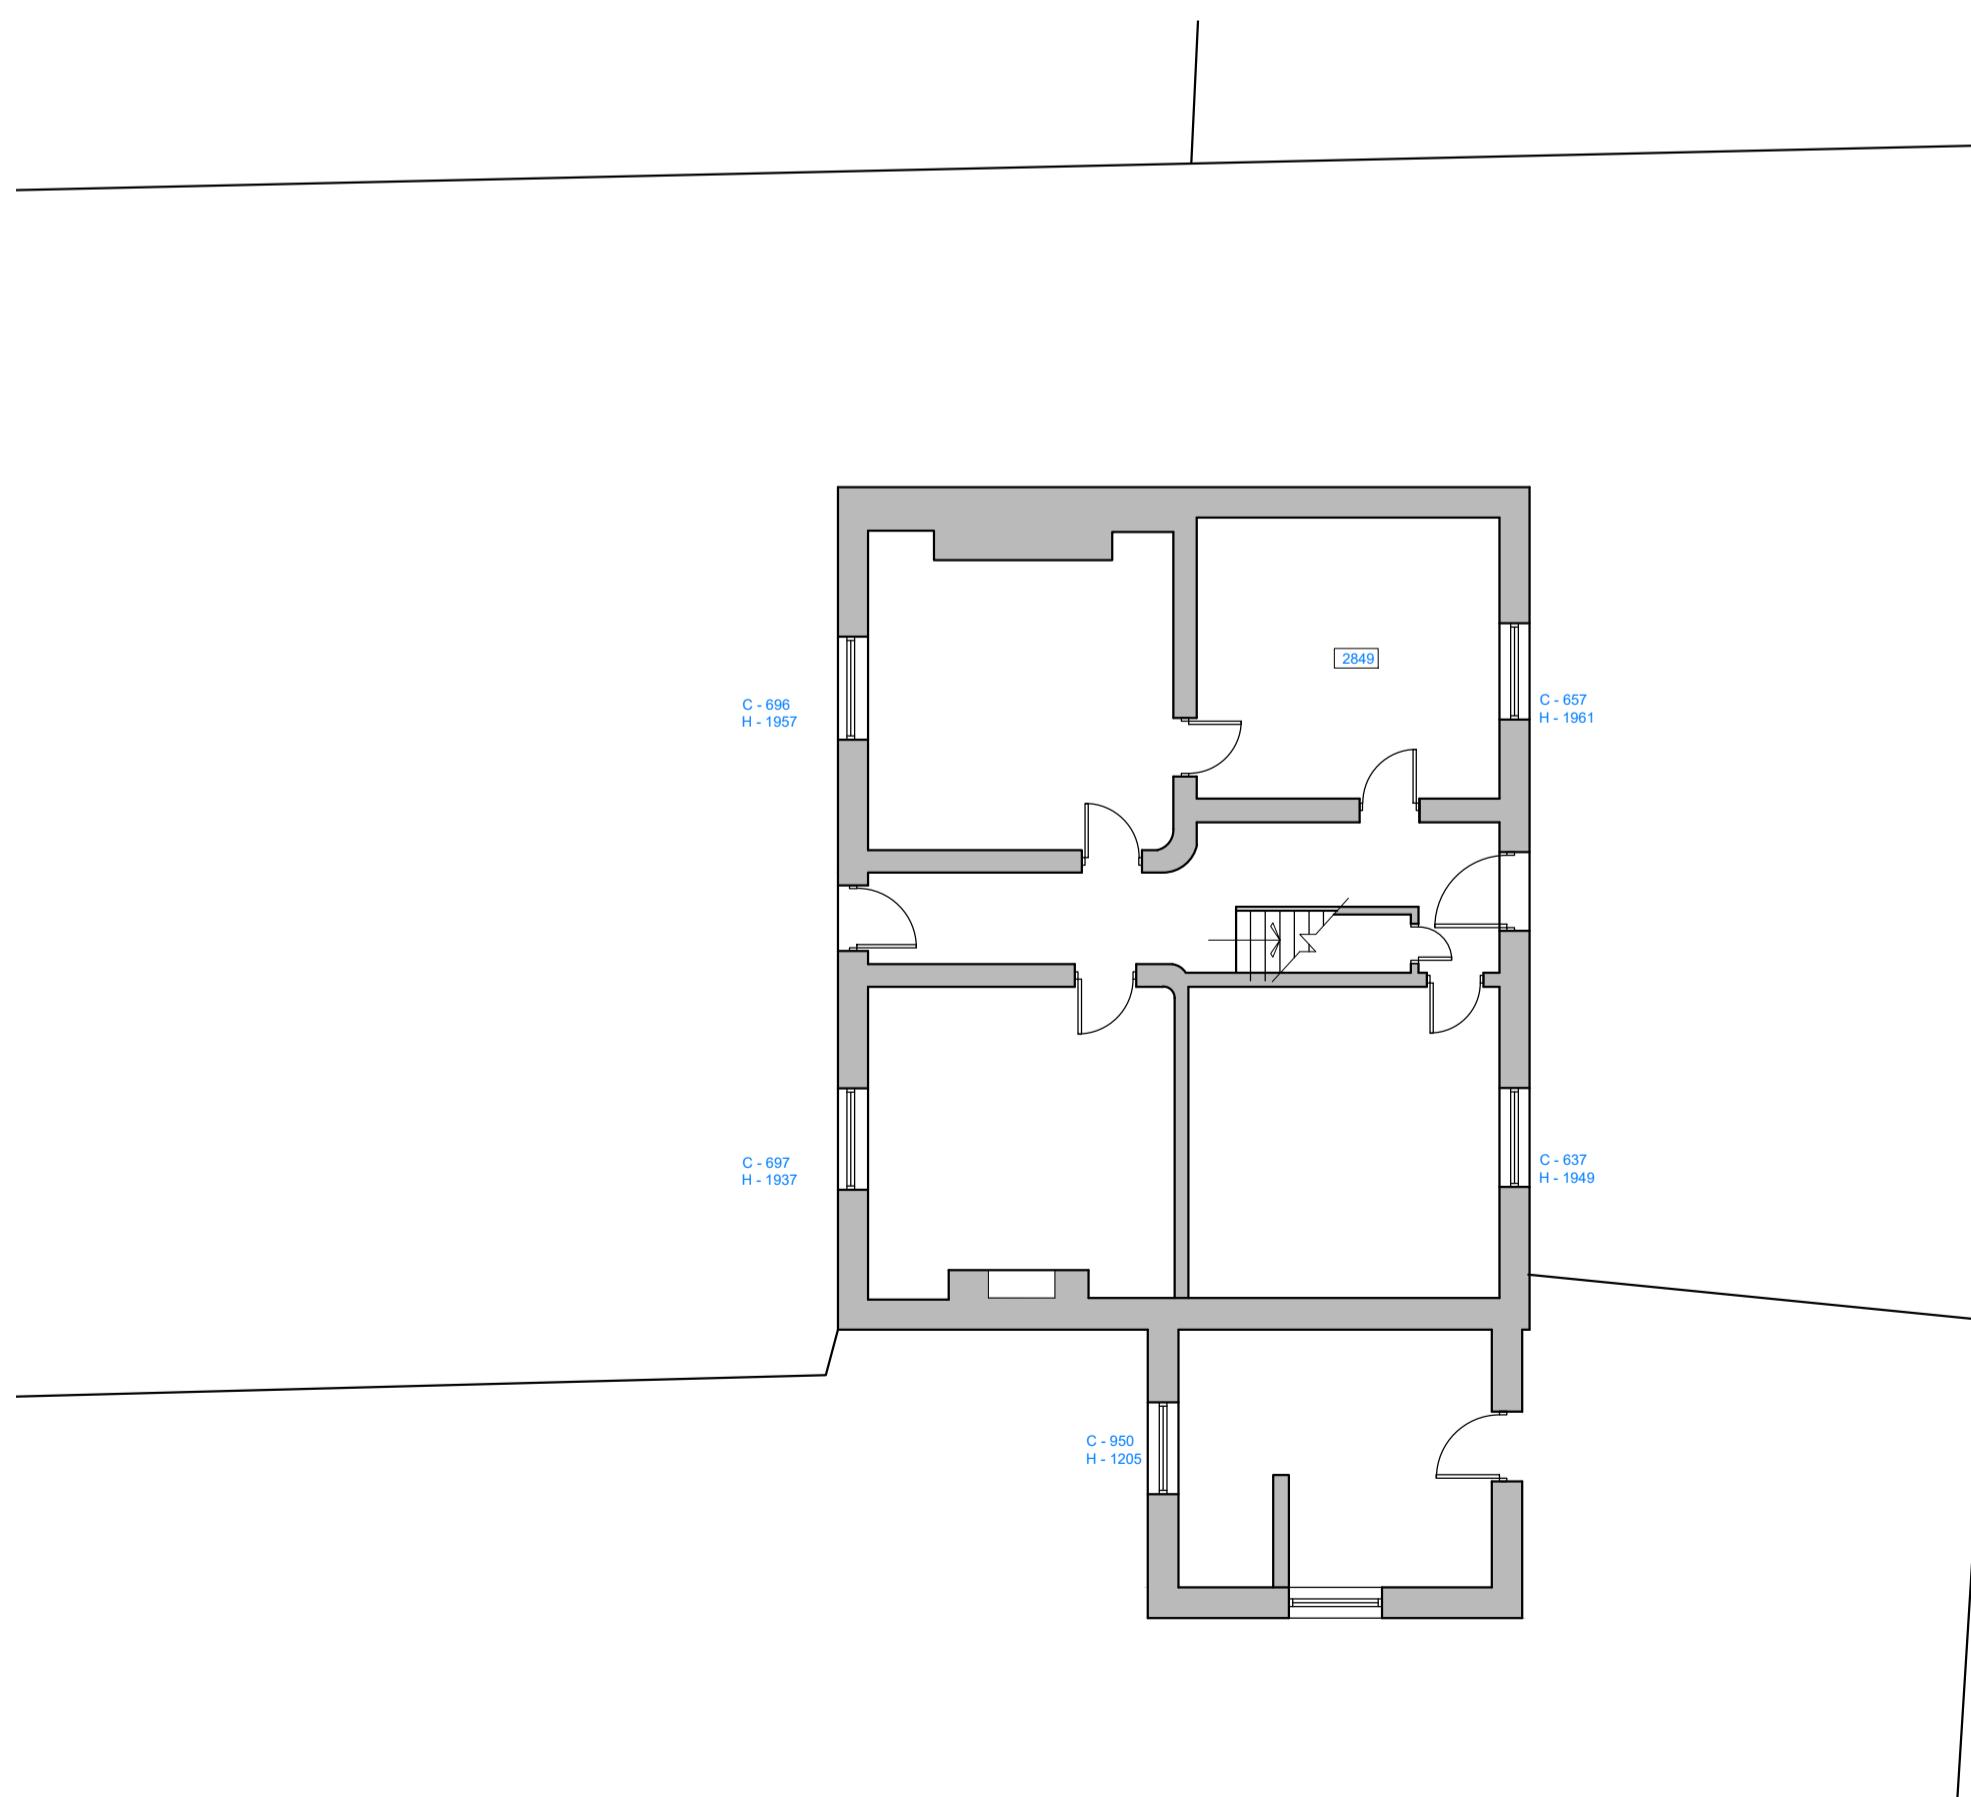

EXISTING GROUND FLOOR PLAN

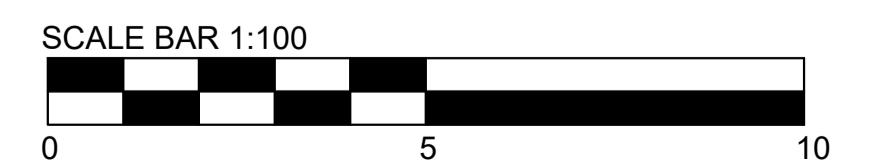

DRAWING FOR INFORMATION PURPOSES ONLY
This drawing and all its dimensions to be checked and verified by the contractor prior to work commencing on site, for identification of services connected to the building. Licenses issued by the Local Authority to ensure that all proposed materials are to Local Authority Approval. The Contractor shall take into account everything necessary for the proper execution of the works including all relevant Building Regulations, nbc and British Standards where applicable, whether or not indicated on the drawings, please refer to structural and drainage designs to be prepared by others. Subject to services and statutory authority information & approval.

NB: ALL DRAWINGS SUBJECT TO FURTHER DETAIL AND ALL LOCAL AUTHORITY APPROVALS.

Copyright to studio John Bridge Ltd. All rights reserved. No Duplication or Reproduction allowed, unless written consent has been granted by our practice.

CLIENT: Mr. Oliver Wood DATE: DEC. 2022
PROJECT: Tan Yard Farm, Ribchester Road, Preston, PR3 3YA
REVISION: 1
SHEET: Existing Floor Plans and Elevations
SCALE: 1:100@A1

DRAWING NO.: 2264-S02

42 Lune Street ■ www.studiojohnbridge.co.uk

admin@studiojohnbridge.co.uk Preston, PR1 2NN