



Ground Floor Plan


Roof Plan

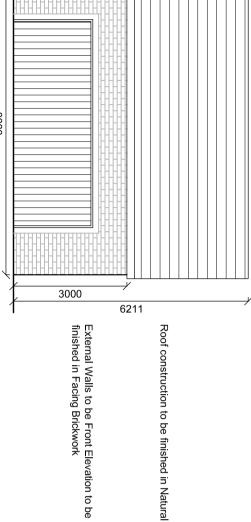

Roof construction to be finished in Natural Slate

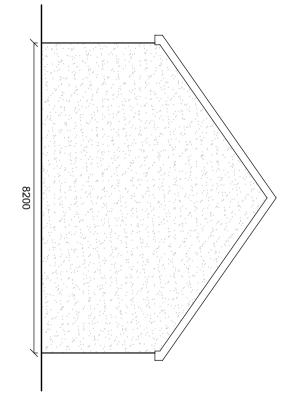


Front (East) Elevation

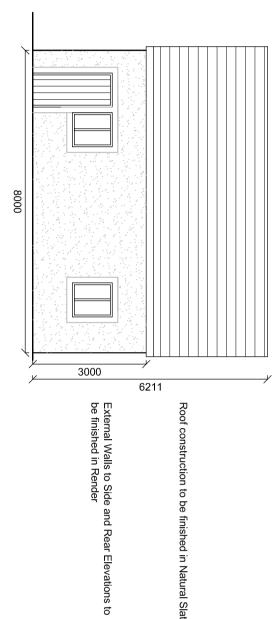

Rear (West) Elevation



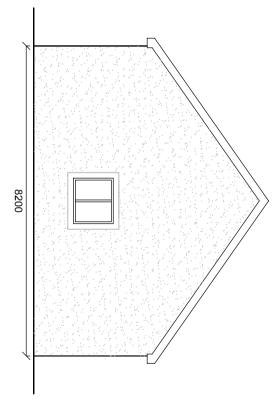

Side (North) Elevation

All work is to be carried out to the latest current British standards Codes of Practice and recognised working practices.


All work and materials should comply with Health and Safety legislation and to be approved by the Local Authority Planning / Building Control Officer.

All dimensions are in millimetres unless where explicitly shown otherwise.

The contractor should check and clarify all dimensions as work proceeds and notify the design team of any discrepancies.

Do not scale off the drawings, if in doubt ask.

Avalon Chartered Town Planning are not liable for work undertaken prior to Full Planning Consent and/or Building Regulations Approval

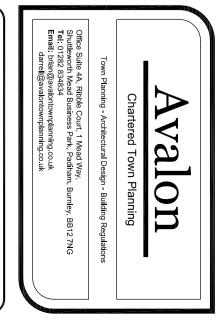

PROPOSED PLANS AND ELEVATIONS OF DETACHED GARAGE Site: 21 Paris Ramsgreave Blackburn BB1 9BJ	DETACHED GARAGE	EVA.	TIONS	<u> </u>
Site: 21 Paris Ramsgreave Blackburn BB1 9BJ				
Client: Mr W. Choudhry	hry			
Date: 24.10.22	Scale: 1:200 @ A2	® A2		
Project No: CHOU/02 Dwg 03	¹ 2 Dwg 03	Draw	Drawn: DS	
Amendments:				