





South Elevation

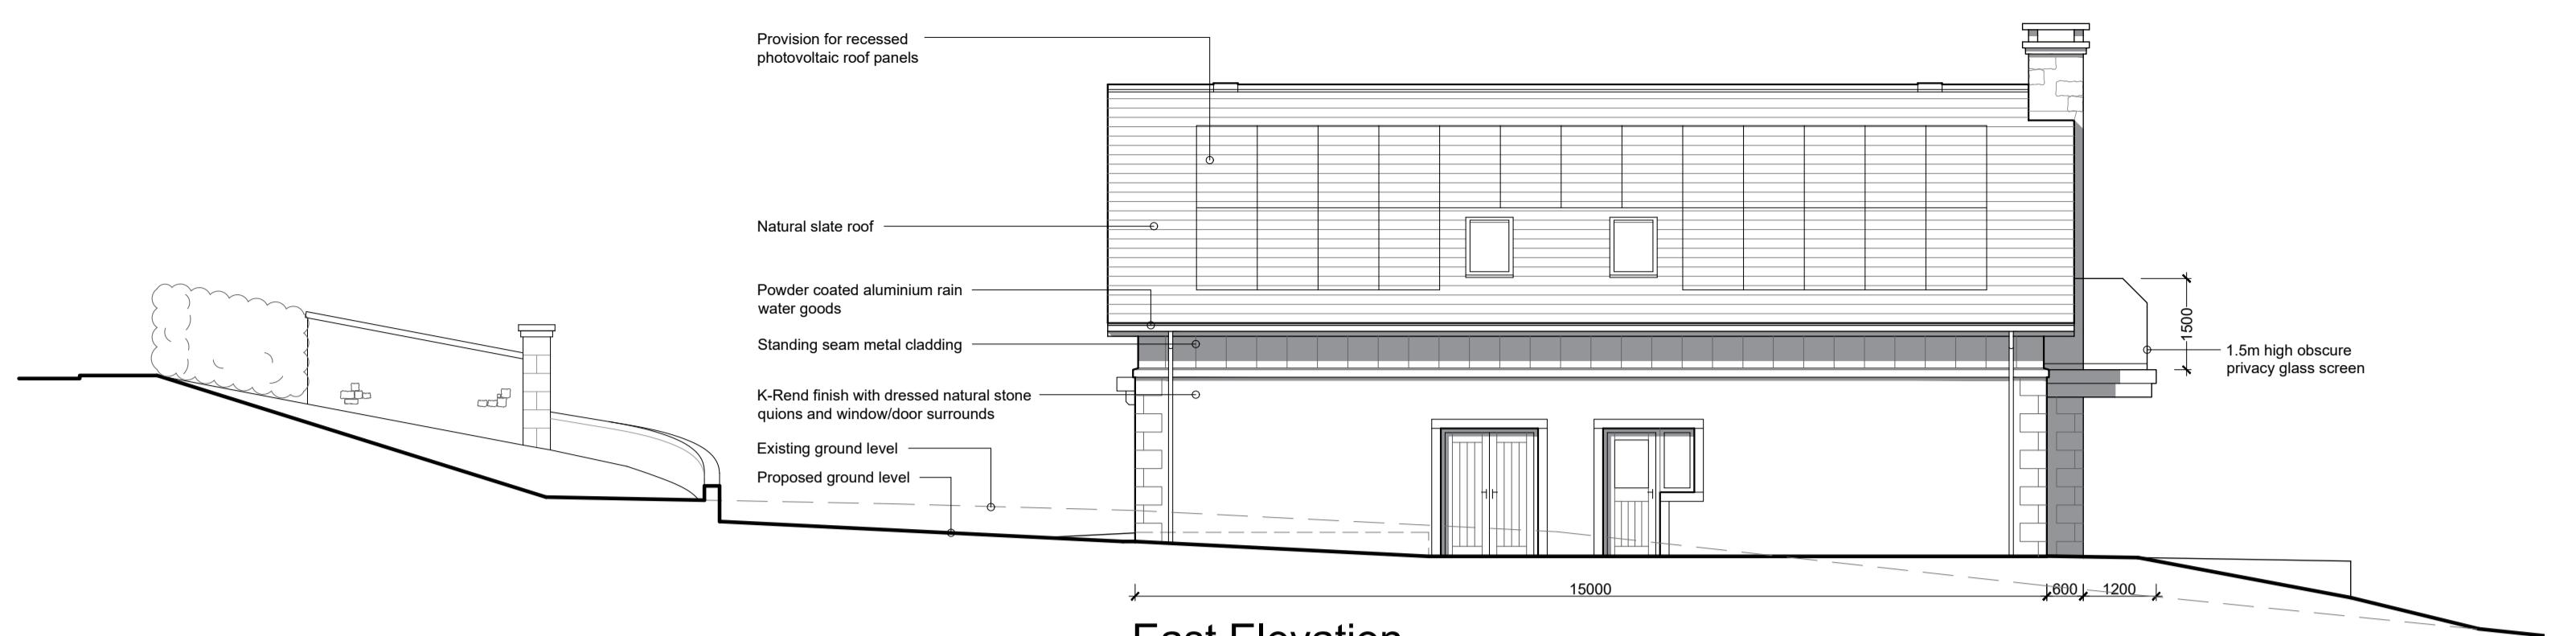


East Elevation




North Elevation

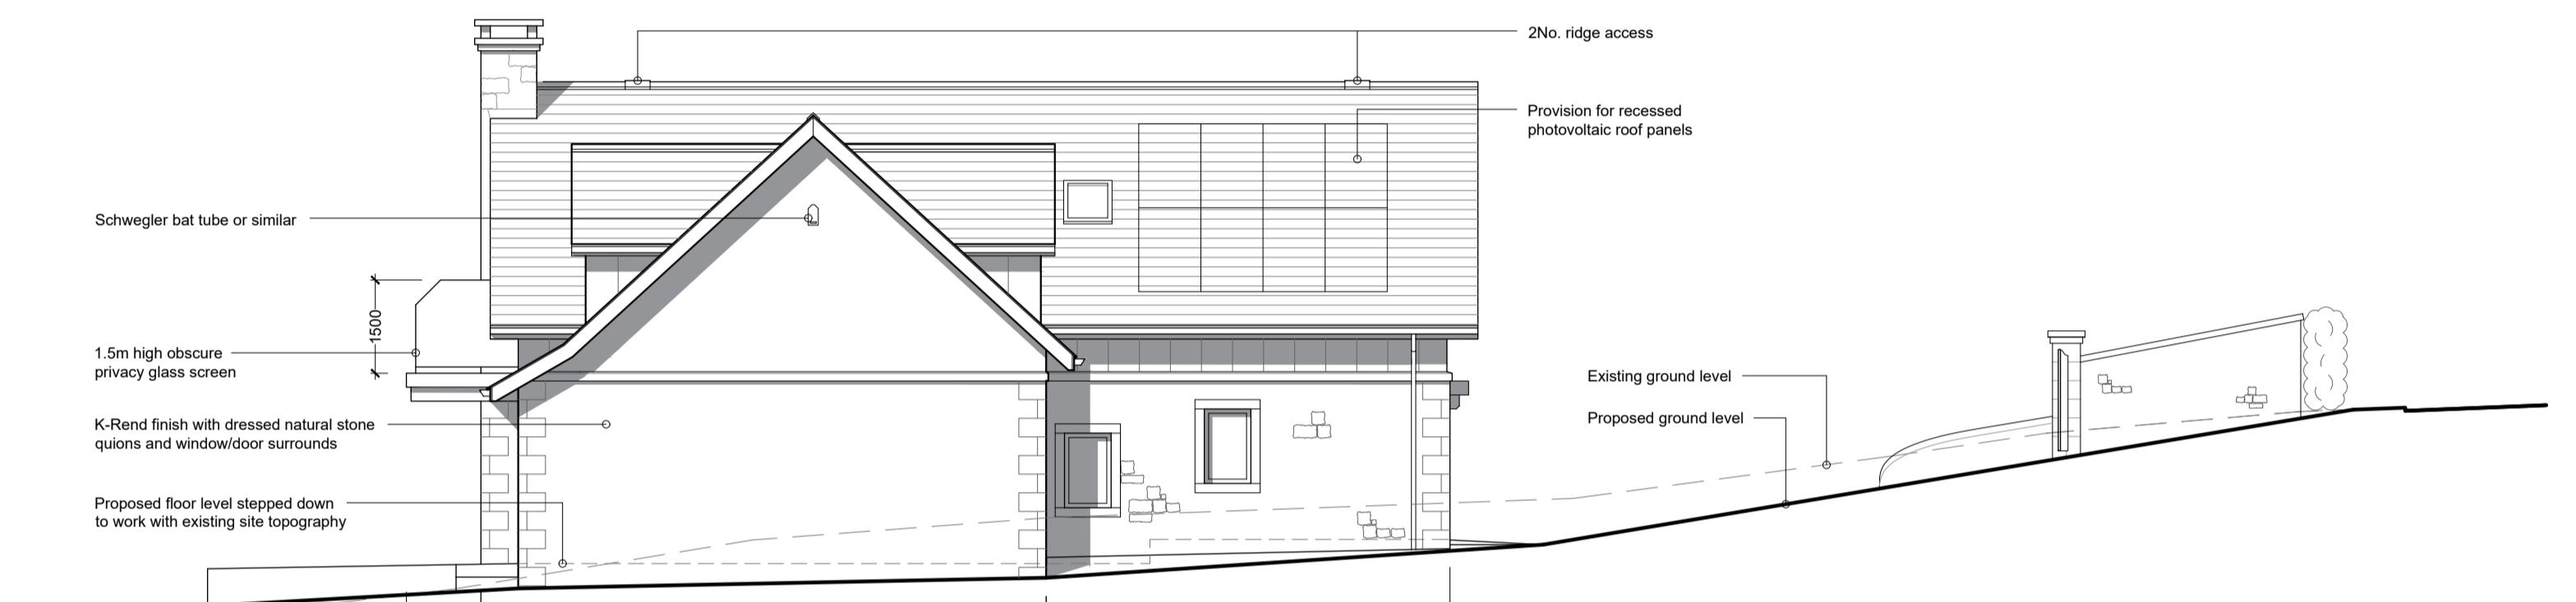


West Elevation

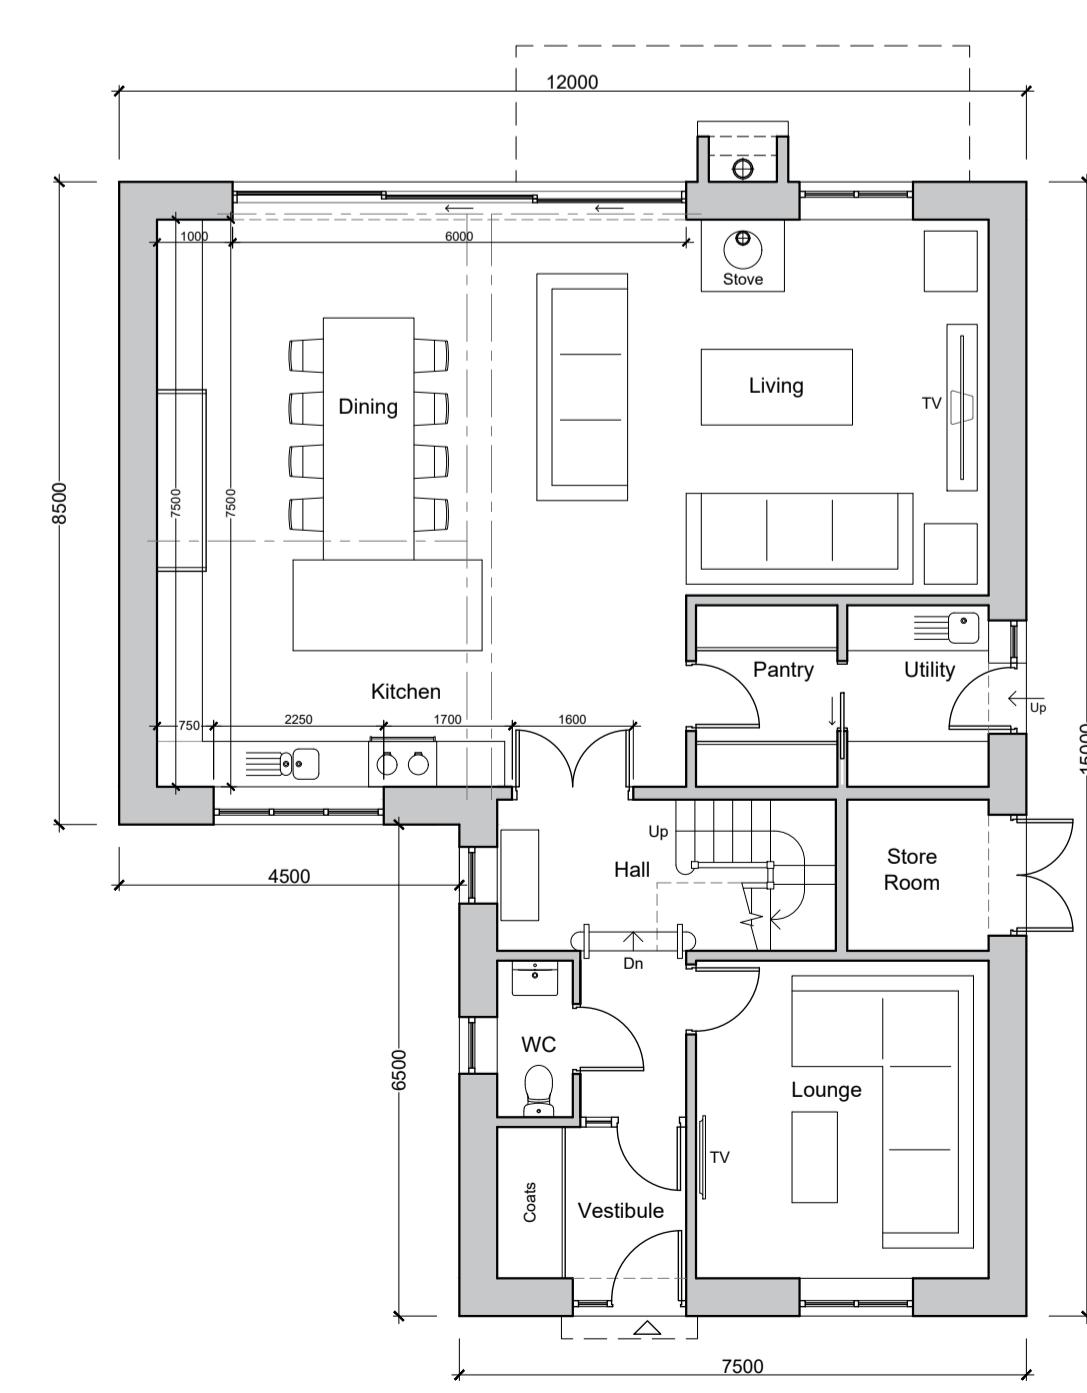

Ground Floor Plan

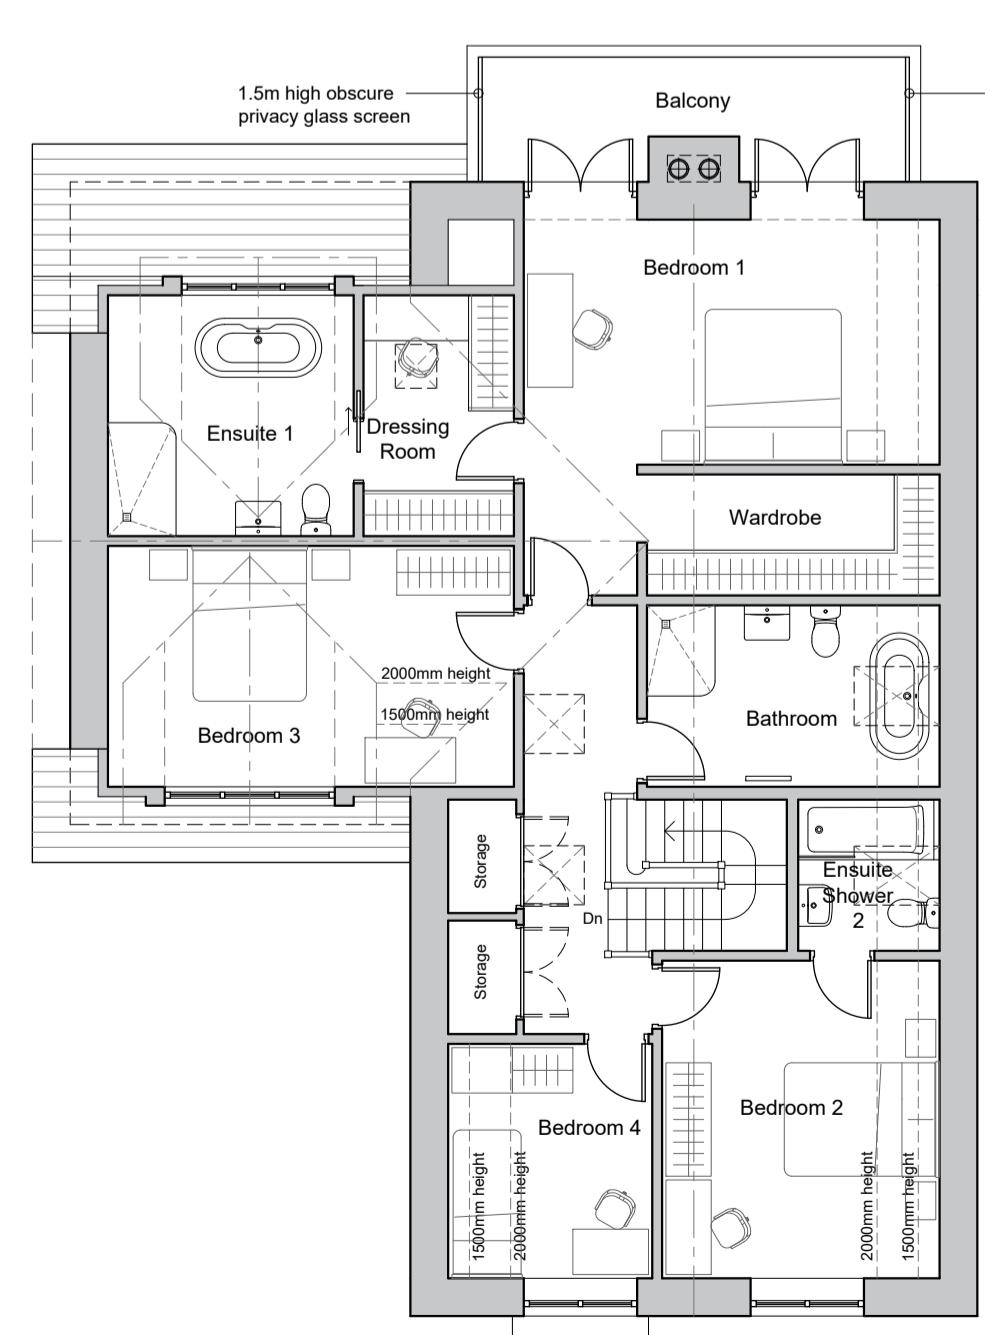

First Floor Plan

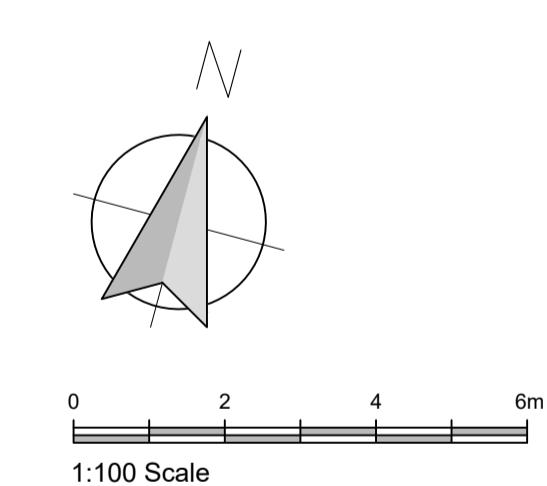

REVISIONS:
 Rev A - Store room added, staircase repositioned. FF layout amended. - 14.11.22 - NE
 Rev B - Dimensions indicated. - 15.11.22 - NE
 Rev C - RL to dressing room indicated. PV panels indicated to west elevation - 02.12.22 - NE
 Rev D - Building footprint reduced, Ground levels indicated on elevations. - 31.01.23 - NE
 Rev F - Window omitted to west elevation. Obscure privacy glass screens indicated to balcony. - 06.04.23 - NE

Client
 Mr J Croak and Miss C Seal

Job Title
 Proposed New Replacement Dwelling at
 Overdale
 York Lane
 Langho. BB6 8DT

Drawing Title
 Proposed Floor Plans and Elevations

PLANNING
 Scale 1:100 @ A1 Date Oct 2022 Drawn NE

spa
 SUNDERLAND PEACOCK & ASSOCIATES LTD.
 HAZELMERE, PINERO ROAD, CLITHEROE
 LANCS BB7 2AB T 01200 423778 F 01200 427228
 E info@sunderlandpeacock.com
 www.sunderlandpeacock.com