





South Elevation

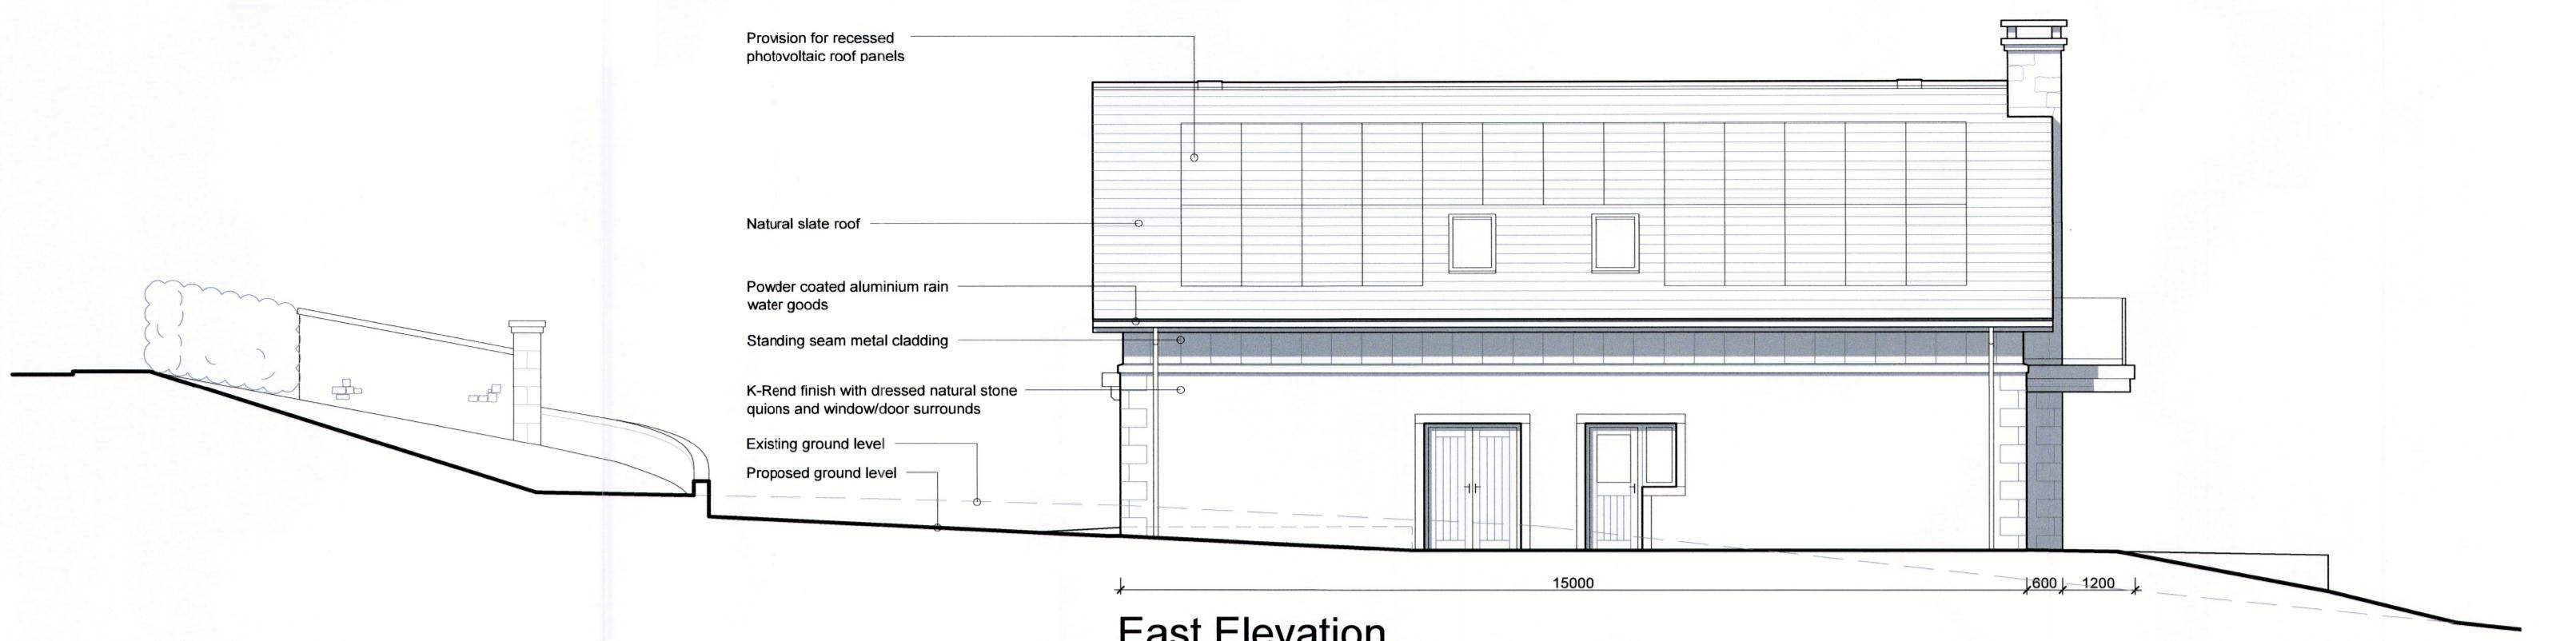


East Elevation




North Elevation

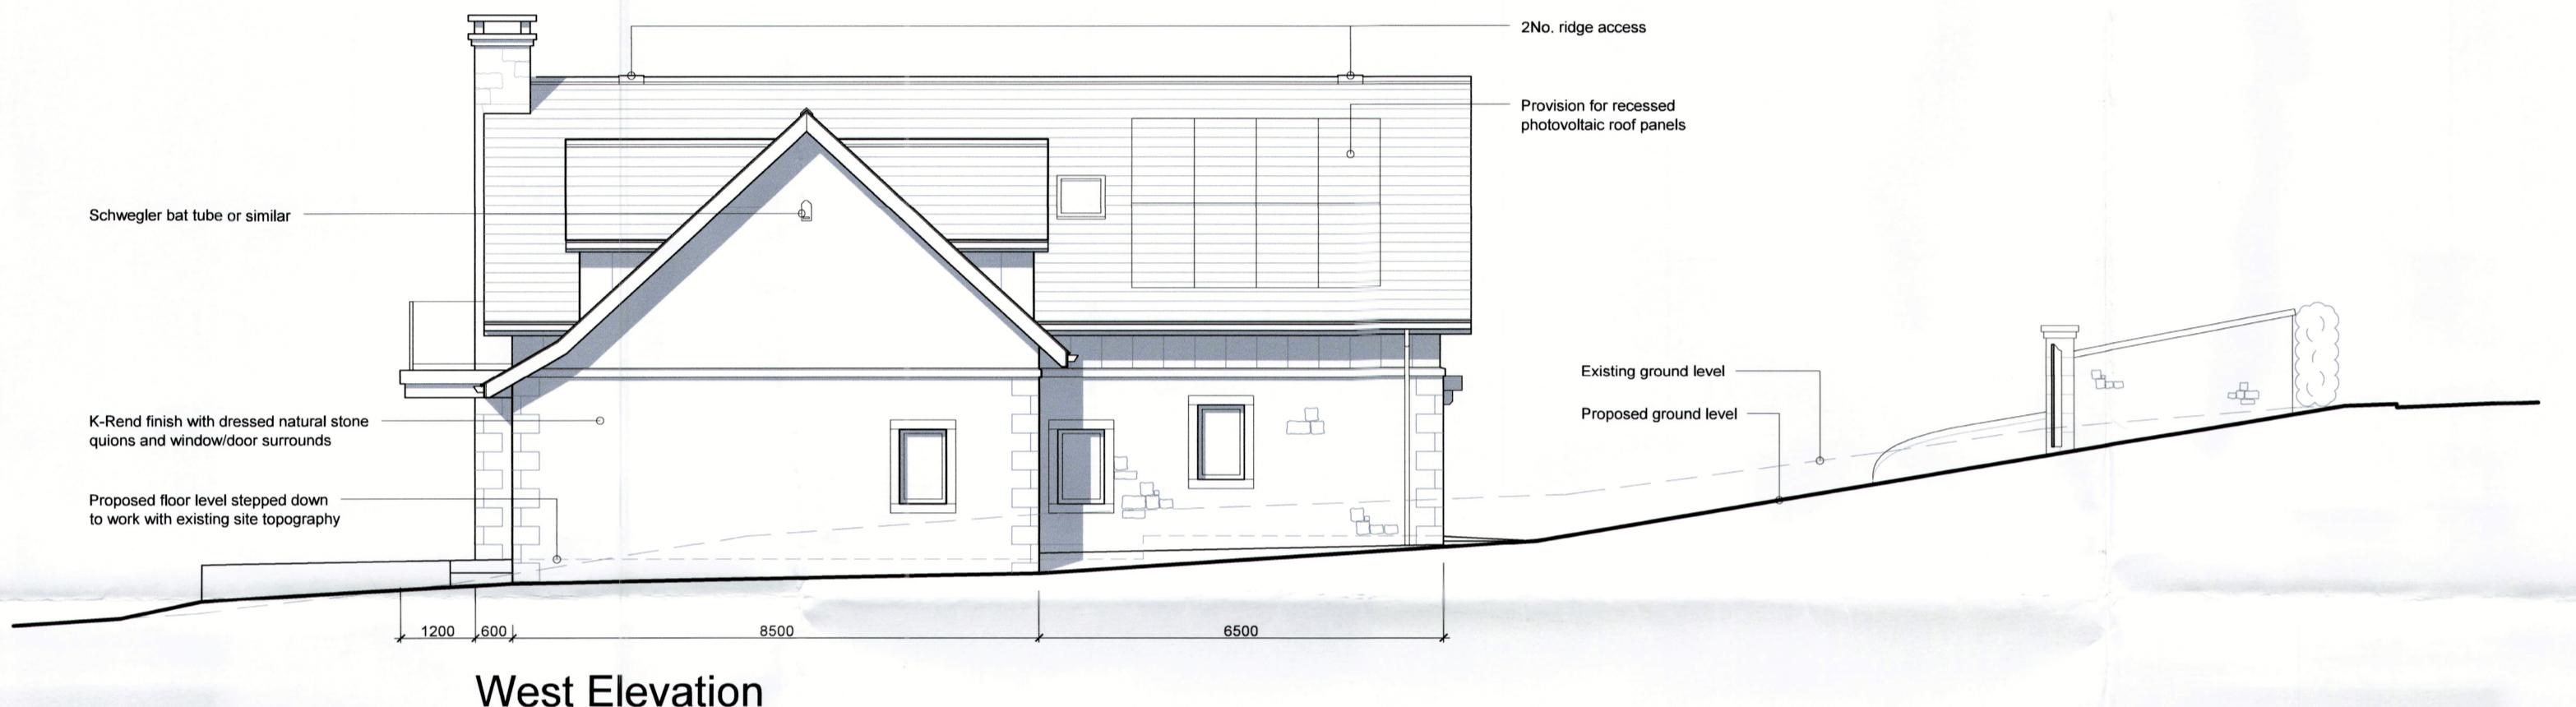


West Elevation

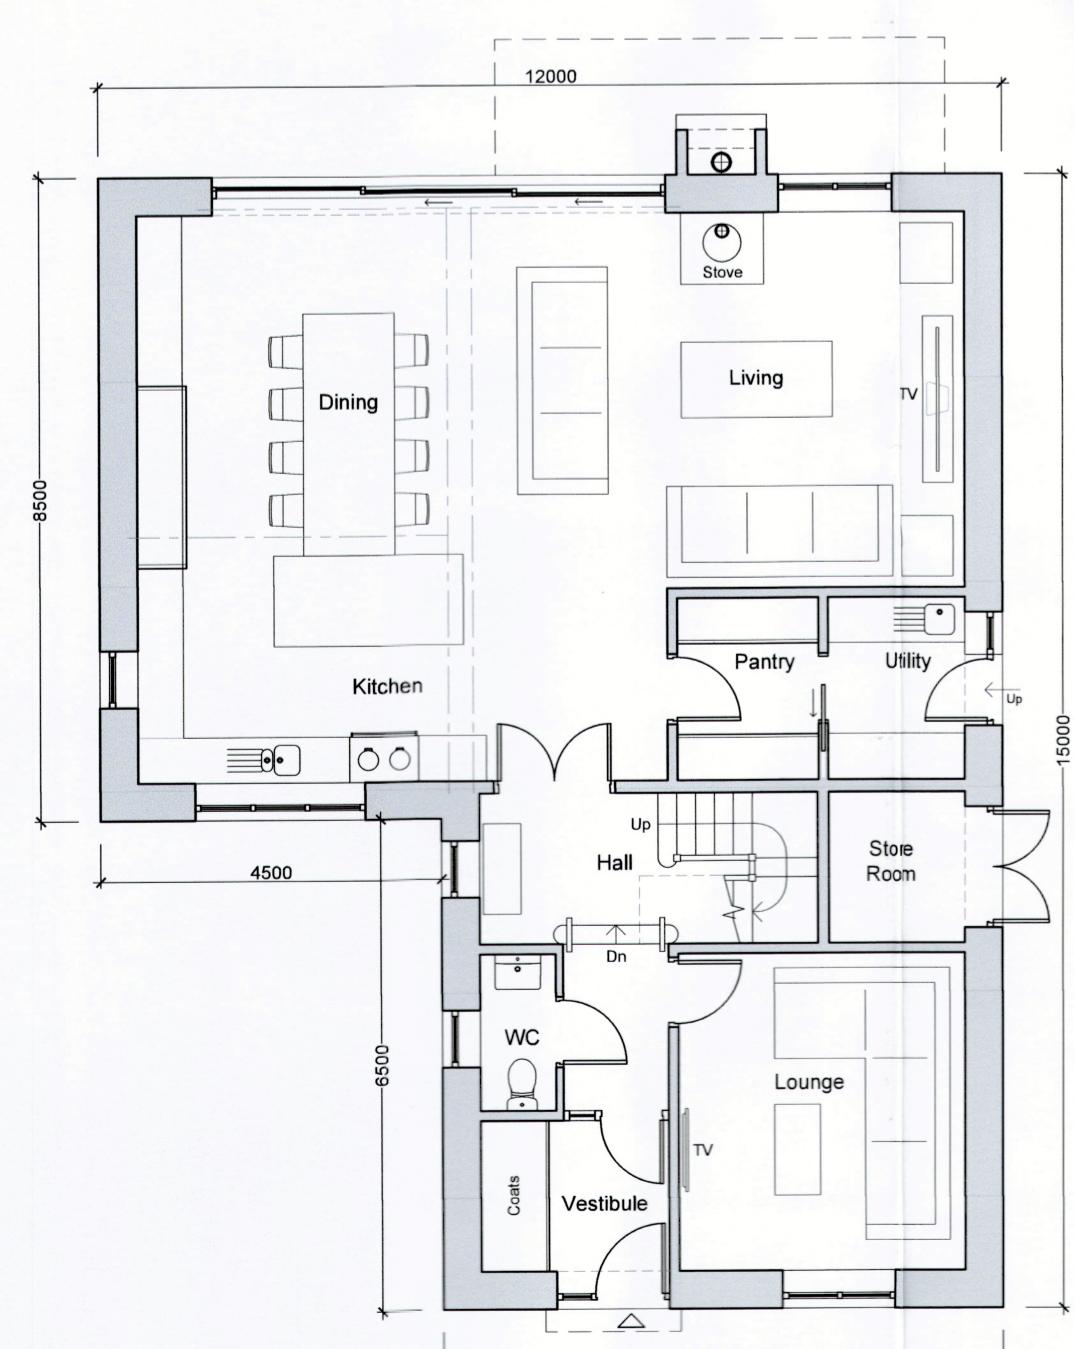

Ground Floor Plan

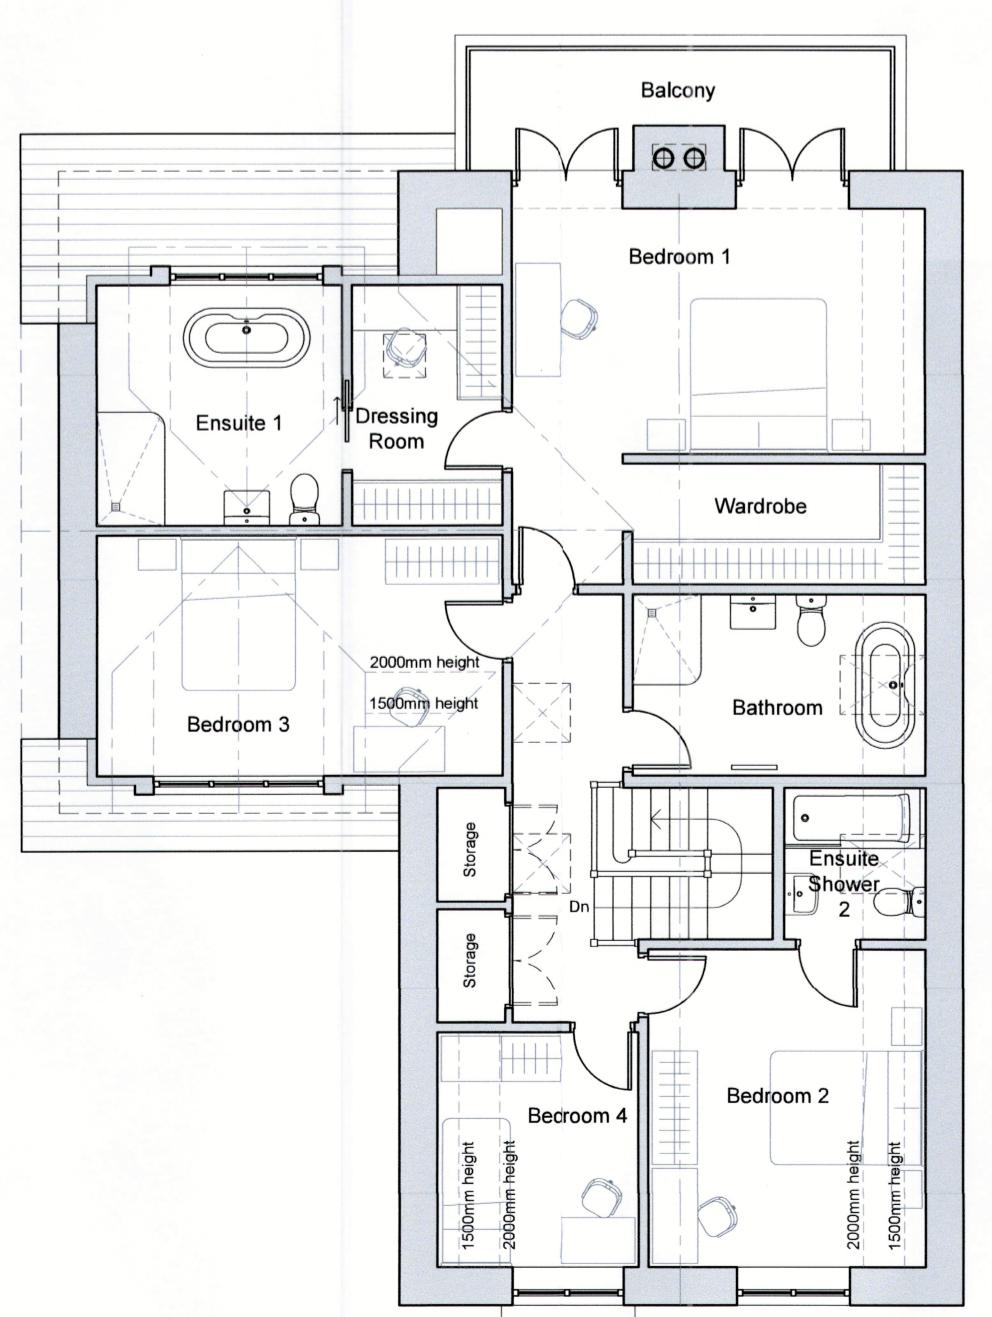

First Floor Plan

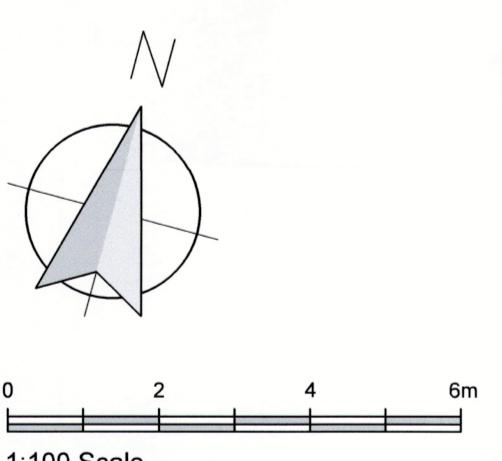

**REVISIONS:**

Rev A - Store room added, staircase repositioned. FF layout amended. - 14.11.22 - NE  
 Rev B - Dimensions indicated. - 15.11.22 - NE  
 Rev C - RL to dressing room indicated. PV panels indicated to west elevation - 02.12.22 - NE  
 Rev D - Building footprint reduced. Ground levels indicated on elevations. - 31.01.23 - NE

Client  
Mr J Croak and Miss C Seal

Job Title  
Proposed New Replacement Dwelling at  
Overdale  
York Lane  
Langho. BB6 8DT

Drawing title  
Proposed Floor Plans and Elevations

**PLANNING**

Scale 1:100 @ A1 Date Oct 2022 Drawn NE

**spa**  
ARCHITECTS  
SUNDERLAND PEACOCK & ASSOCIATES LTD.  
HAZELMERE, PIMICO ROAD, CLITHEROE  
LA6 2JL, ENGLAND  
T 01200 423178 F 01200 427258  
E info@sunderlandpeacock.com  
www.sunderlandpeacock.com