
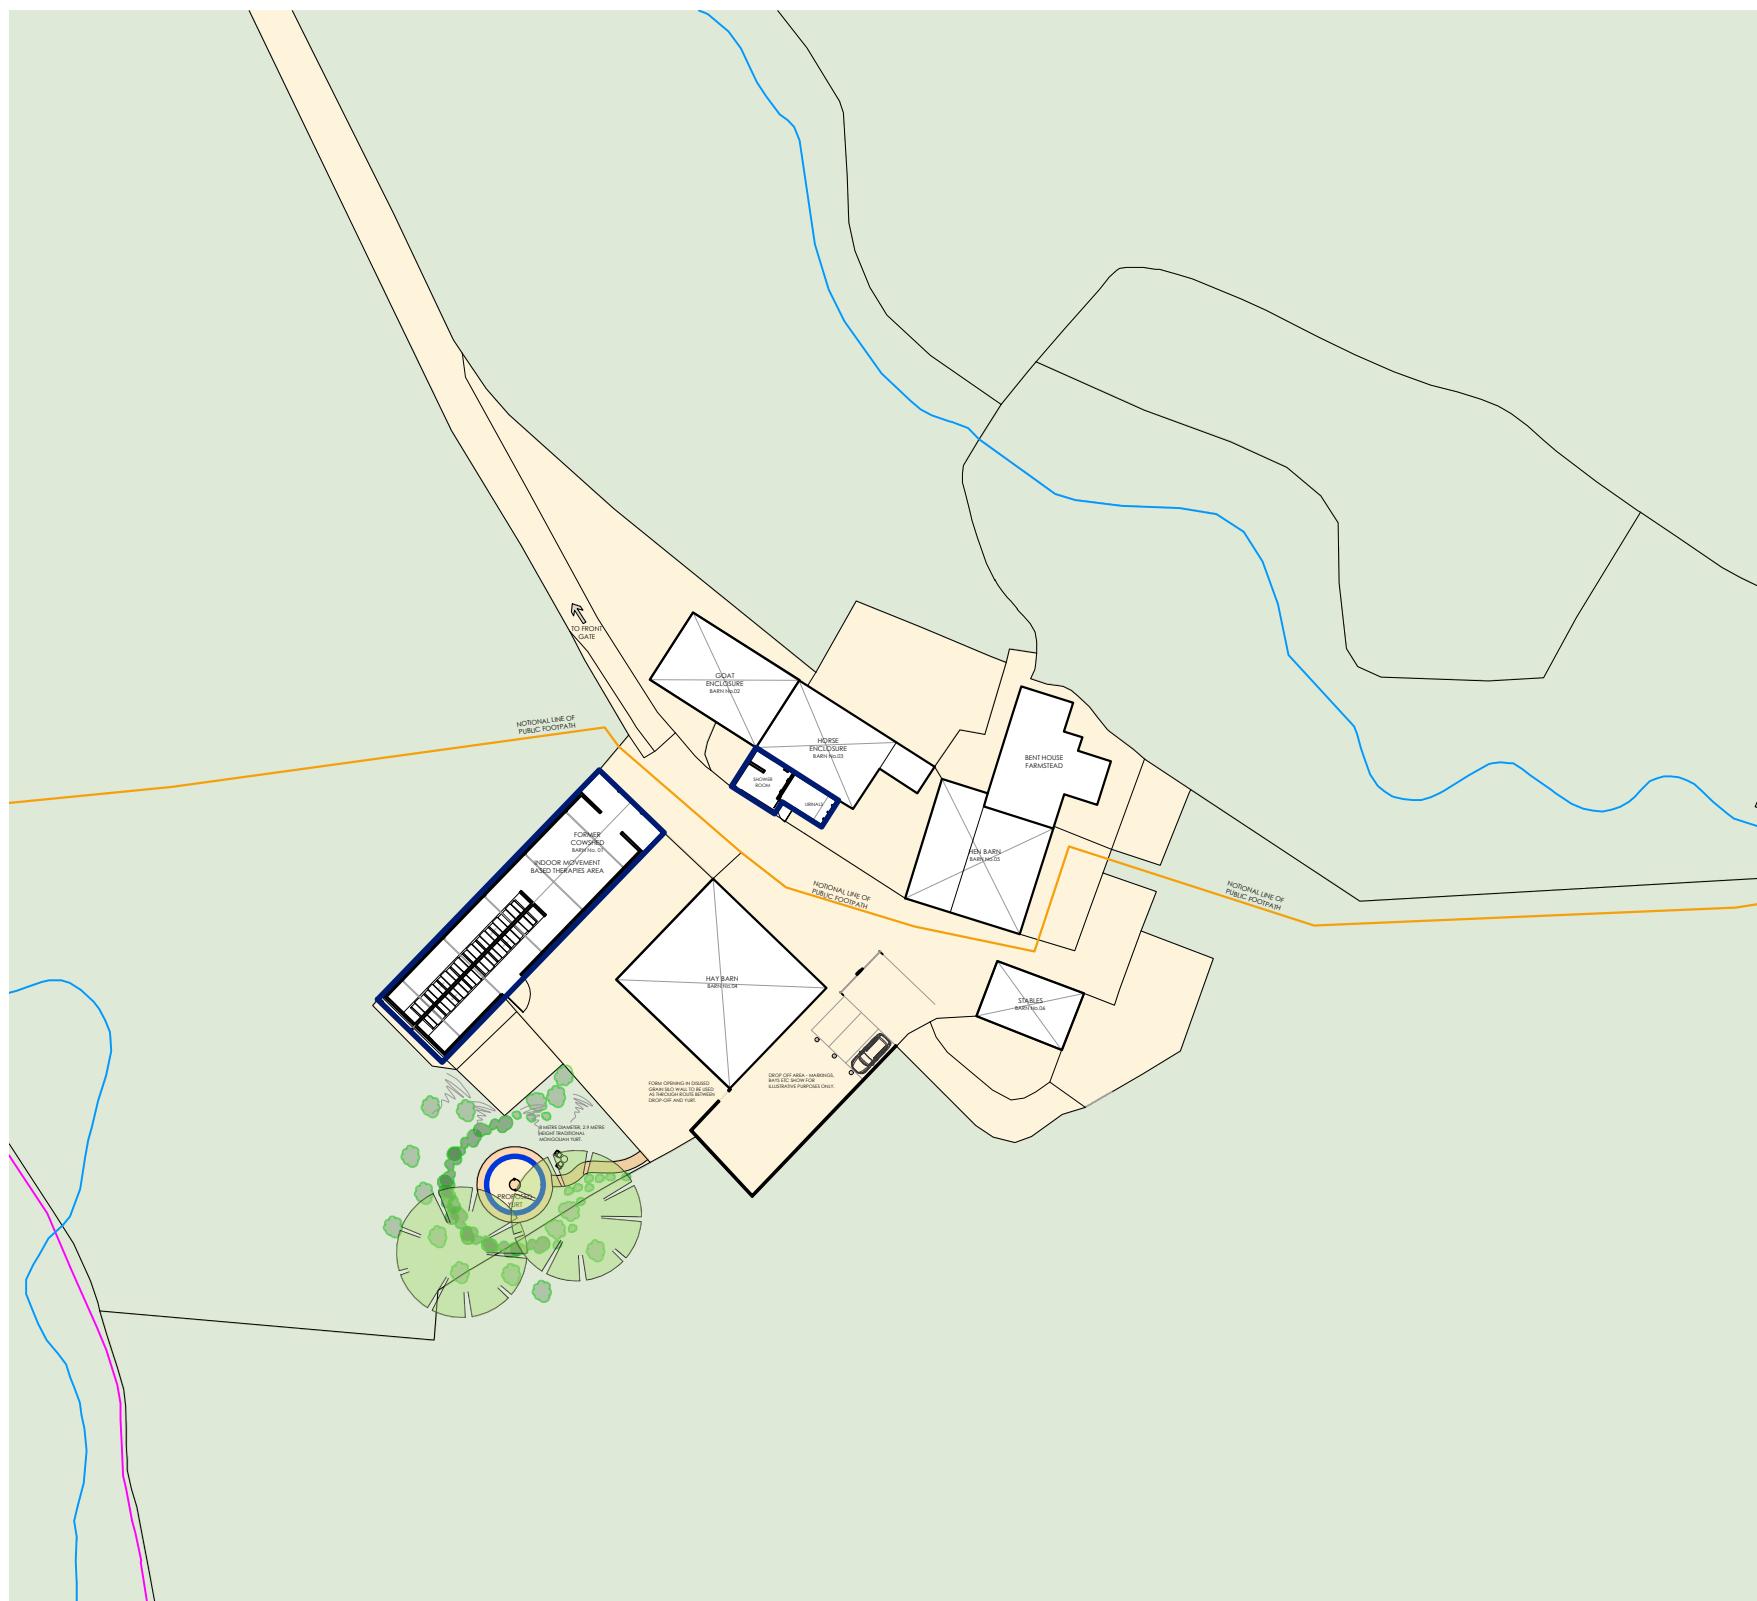


1:500 SCALE 0 10 20 30m

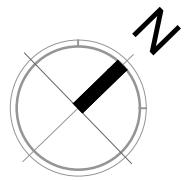

REVISIONS:

B. Site plan amended as per TDM 19.04.2023 planning comments

A. Diameter of yurt amended TDM 01.02.2023

Client
Mr and Mrs Oliver
Job Title
Proposed Site Redevelopment at
Bent House Farm
Longtons Lane
Tosside
Skipton
BD23 4SU

Drawing Title
PROPOSED SITE PLAN

Scale 1:500 @A3 Date APRL '22 Drawn TDM

spa
SUNDERLAND PEACOCK ARCHITECTS

SUNDERLAND PEACOCK & ASSOCIATES LTD.
HAZELMERE, PIMLICO ROAD, CLITHEROE
LANCASHIRE, BB7 2AG
T 01200 423178 F 01200 427328
E info@sunderlandpeacock.com
www.sunderlandpeacock.com



6681 - S01B