


Ground Floor Layout



East Elevation (Rear Side Elevation) 1:100






North Elevation (Rear Elevations) 1:100

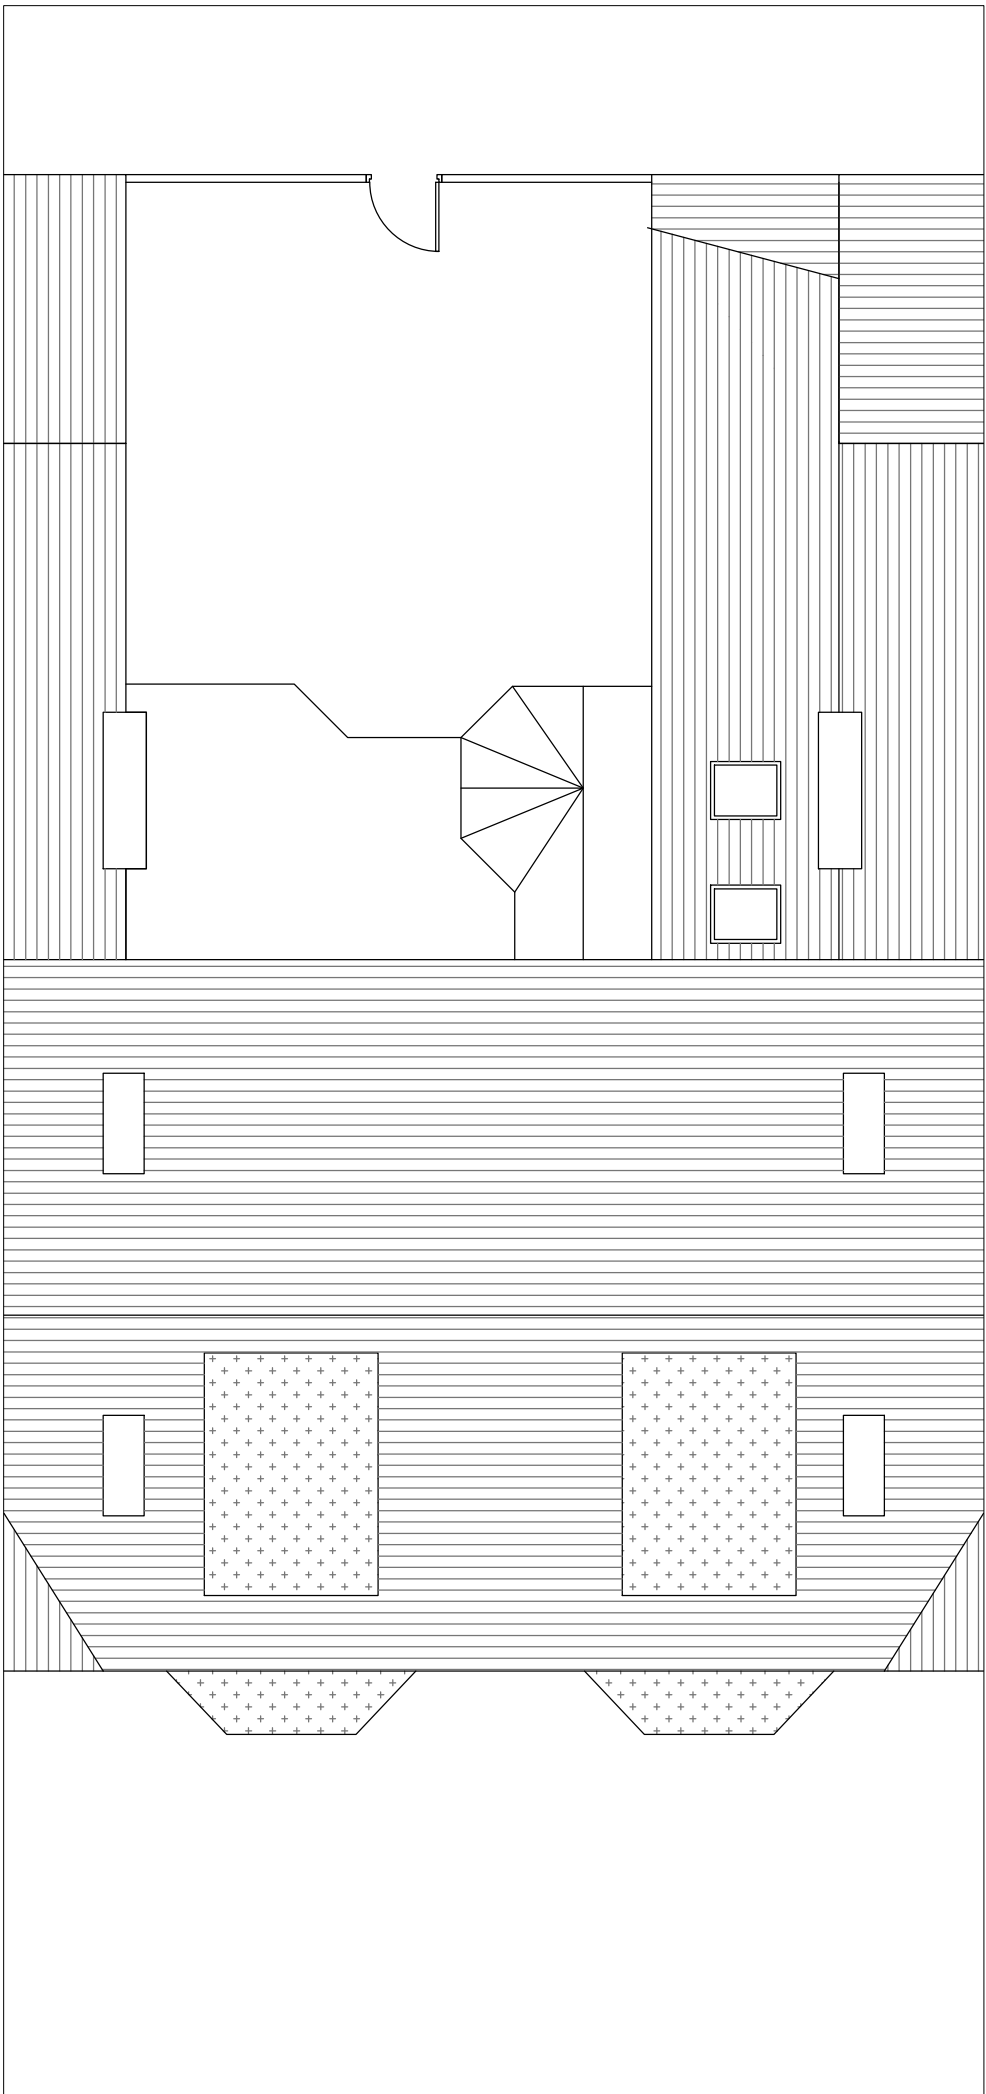


Roof Plan (1:100)

Written dimensions on these drawings shall take precedence over scaled dimensions. Contractors shall verify and be responsible for all dimensions and conditions on the project and Airedale Architects must be notified of any variations from the dimensions and conditions shown by these drawings prior to commencement of any work. All contractors are deemed to have made themselves aware of site conditions prior to entering into any contract.

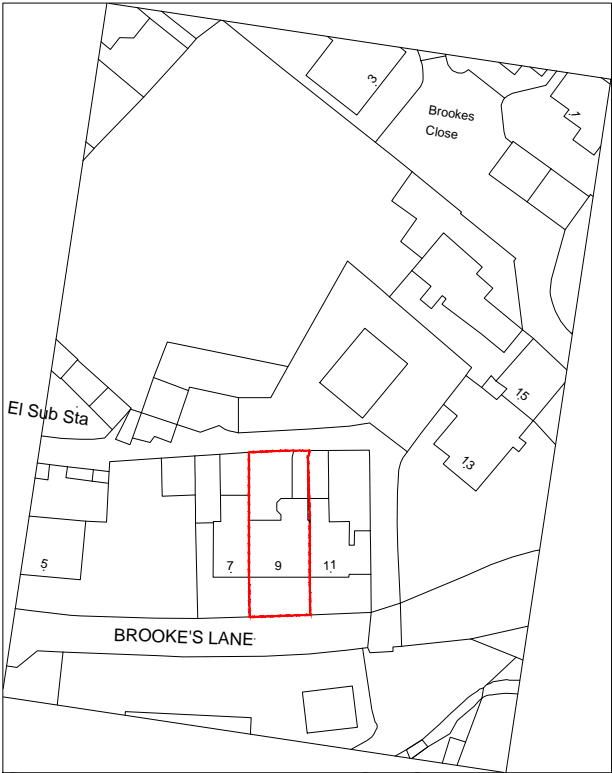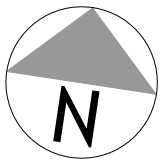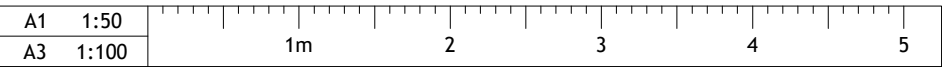

Site Location 1:1250

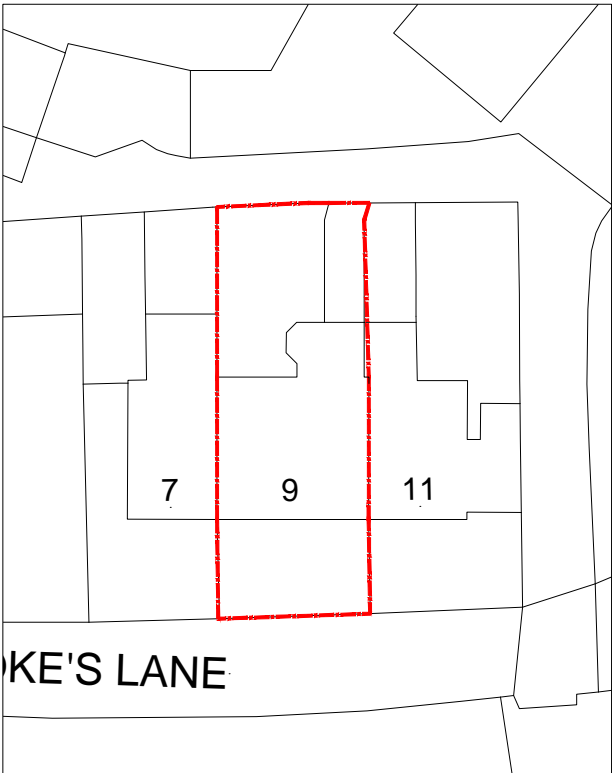

Block Plan 1:500

External Finishes	
Roof	Main house: Slate
Wall	Main house: Brick (painted white lower half)
Window & Doors	UPVC windows in white UPVC doors in white
Rainwater gutter and downpipes	UPVC in black to match existing
Conservatory	Brick low level wall with UPVC windows/doors and roof

A	NOTES ADDED	08.02.23	MA
REV	DESCRIPTION	DATE	DRAWN

airedale*architects*

5A Chapel Lane, Bingley, BD16 2NG
office@airedalearchitects.com 01274 551140
www.airedalearchitects.com

CLIENT	Miss Amin		
ADDRESS	9 Brooke's Lane Whalley, Clitheroe, BB7 9RG		
PROJECT	Rear Extension		
DRAWING	Existing Layout and Elevations		
DRAWN	MA	DATE	Jan 2023
SCALE	1:50@A1		
DWG No.	2335/01A		
STATUS	EXISTING		