



Ground Floor Layout

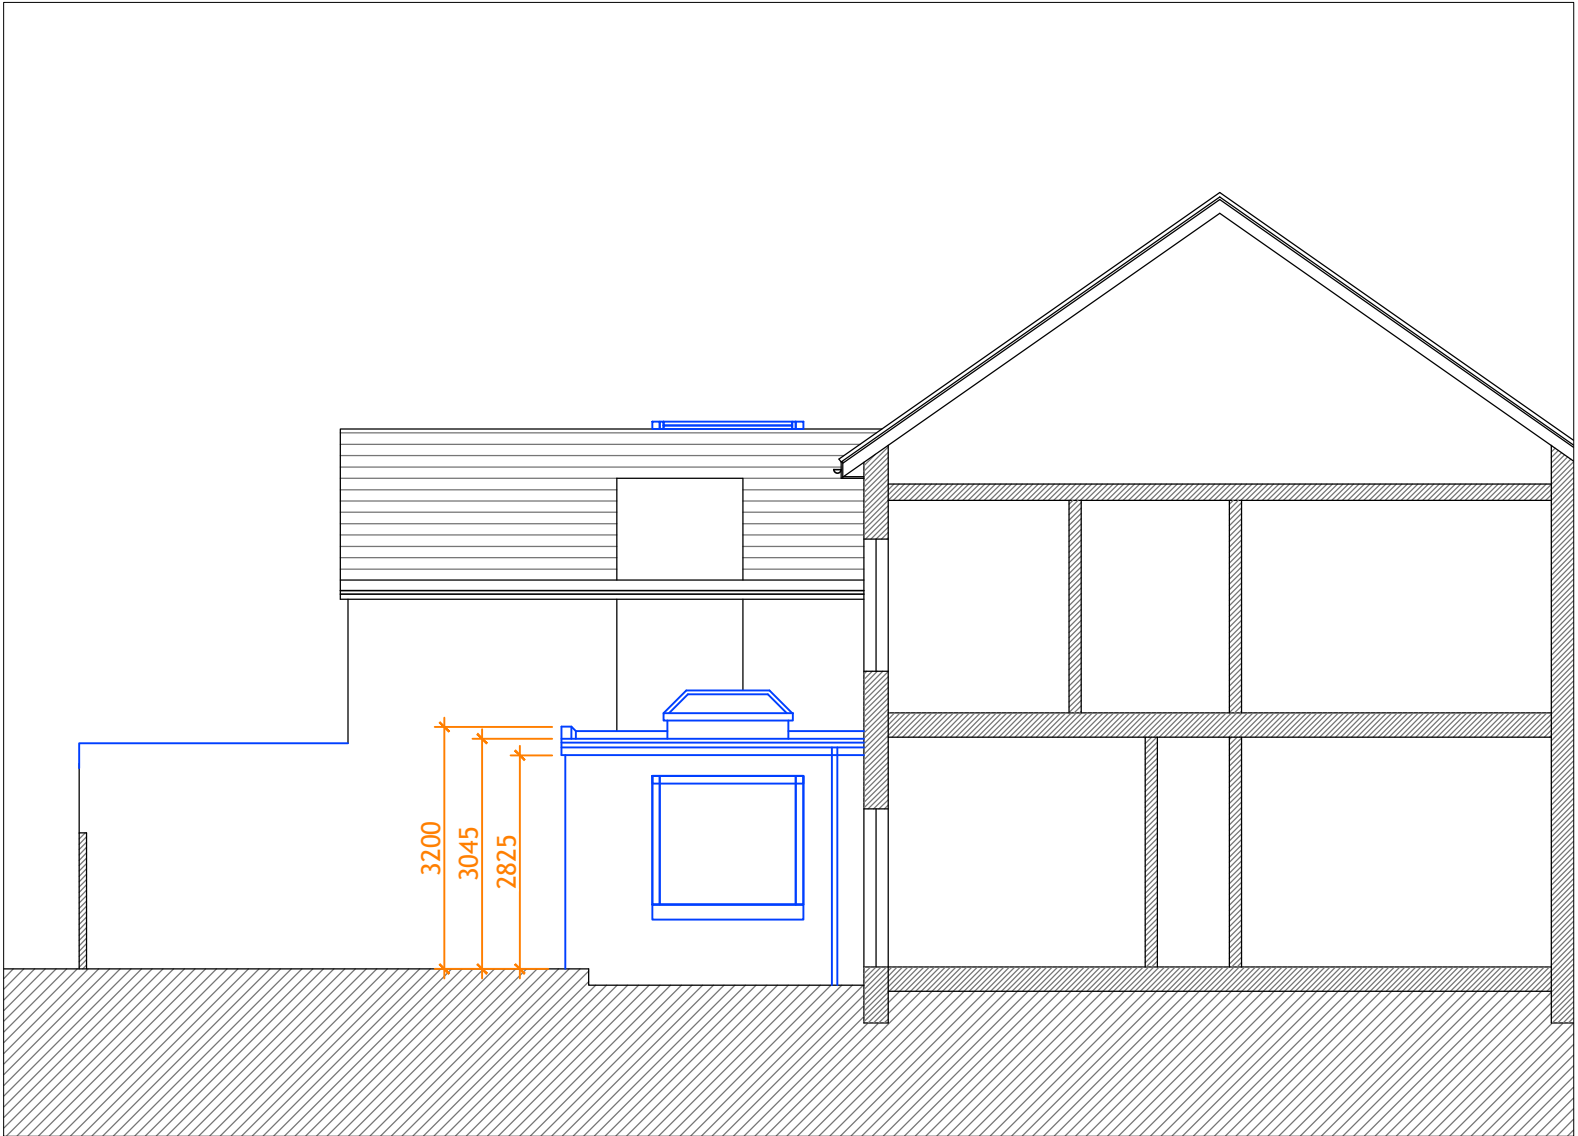



North East Elevation (Rear Side Elevation) 1:100

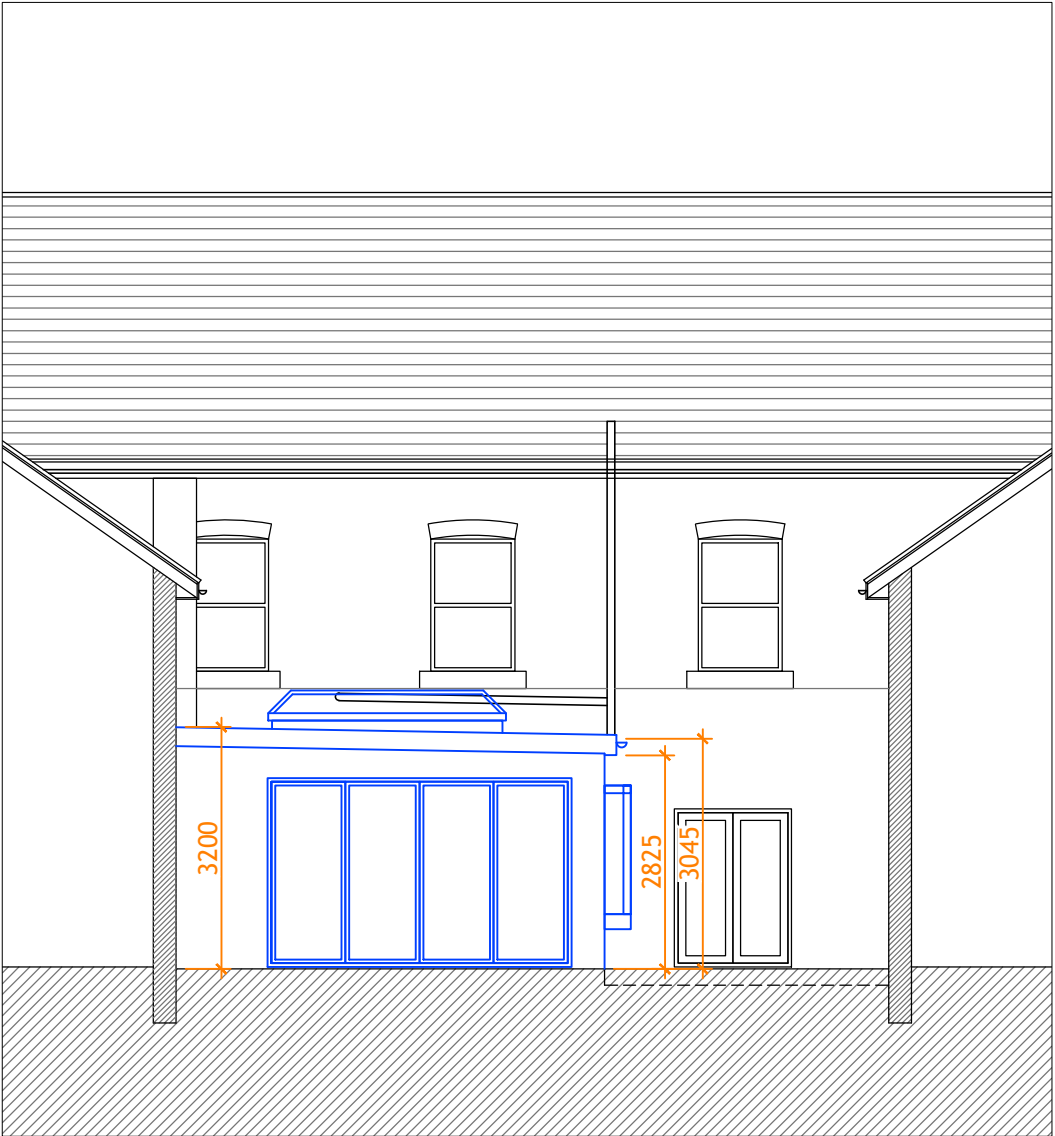


North Elevation (Rear Elevations) 1:100

Written dimensions on these drawings shall take precedence over scaled dimensions. Contractors shall verify and be responsible for all dimensions and conditions on the project and Airedale Architects must be notified of any variations from the dimensions and conditions shown by these drawings prior to commencement of any work. All contractors are deemed to have made themselves aware of site conditions prior to entering into any contract.

A1	1:50	1m	2	3	4	5
A3	1:100					

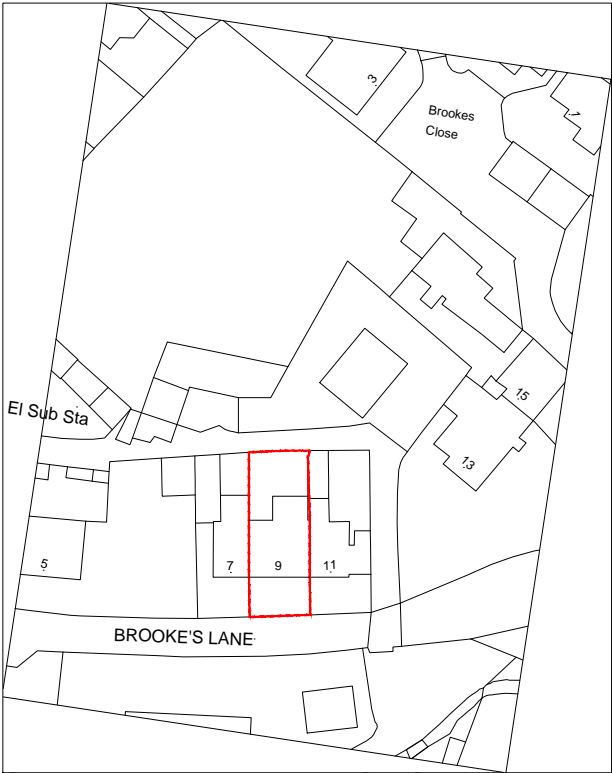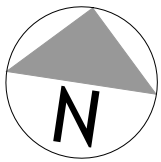


Site Location 1:1250

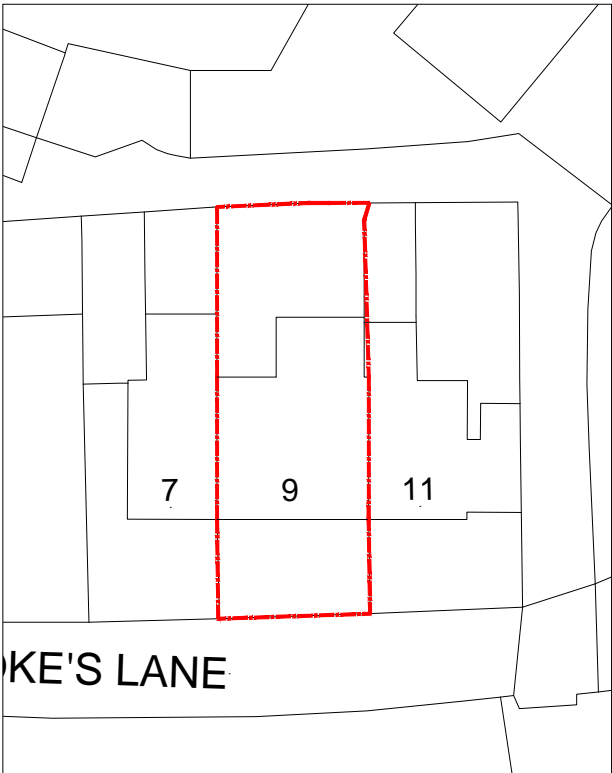

Block Plan 1:500

External Finishes	
Roof	
Main house: Slate	
Extension: Single ply membrane / GRP	
Wall	
Main house: Brick (painted white lower half)	
Extension: Render in off-white	
Window & Doors	
UPVC windows in white	
UPVC doors in white	
Rainwater gutter and downpipes	
UPVC in black to match existing	

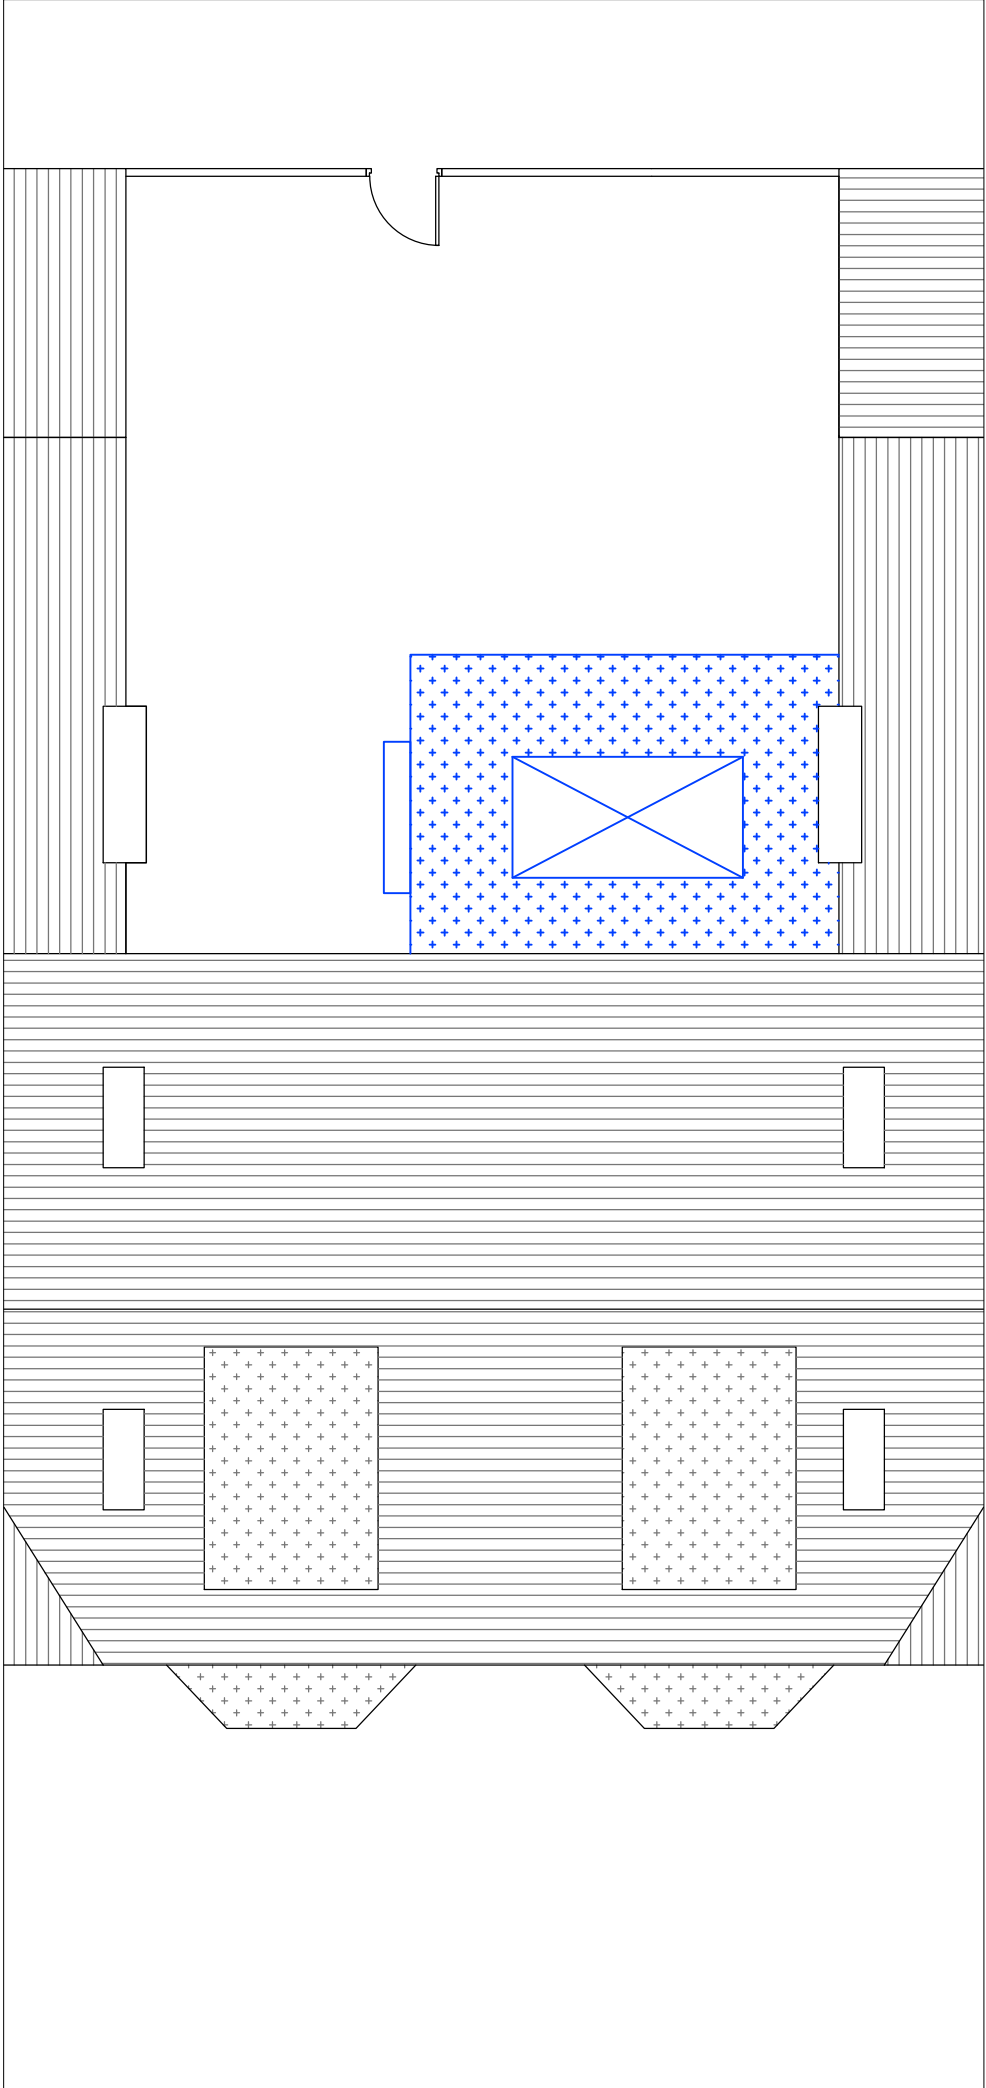

Roof Plan (1:100)

A	DIMENSIONS ADDED TO ELEVATIONS	22.02.23	MA
REV	DESCRIPTION	DATE	DRAWN

**airedale**architects

5A Chapel Lane, Bingley, BD16 2NG  
office@airedalearchitects.com 01274 551140  
www.airedalearchitects.com

CLIENT	Miss Amin		
ADDRESS	9 Brooke's Lane Whalley, Clitheroe, BB7 9RG		
PROJECT	Rear Extension		
DRAWING	Proposed Layout and Elevations		
DRAWN	MA	DATE	Feb 2023
SCALE	1:50@A1		
DWG No.	2335/02A		
STATUS	PLANNING		