



PROPOSED FRONT ELEVATION  
Scale 1:100




PROPOSED SIDE ELEVATION  
Scale 1:100

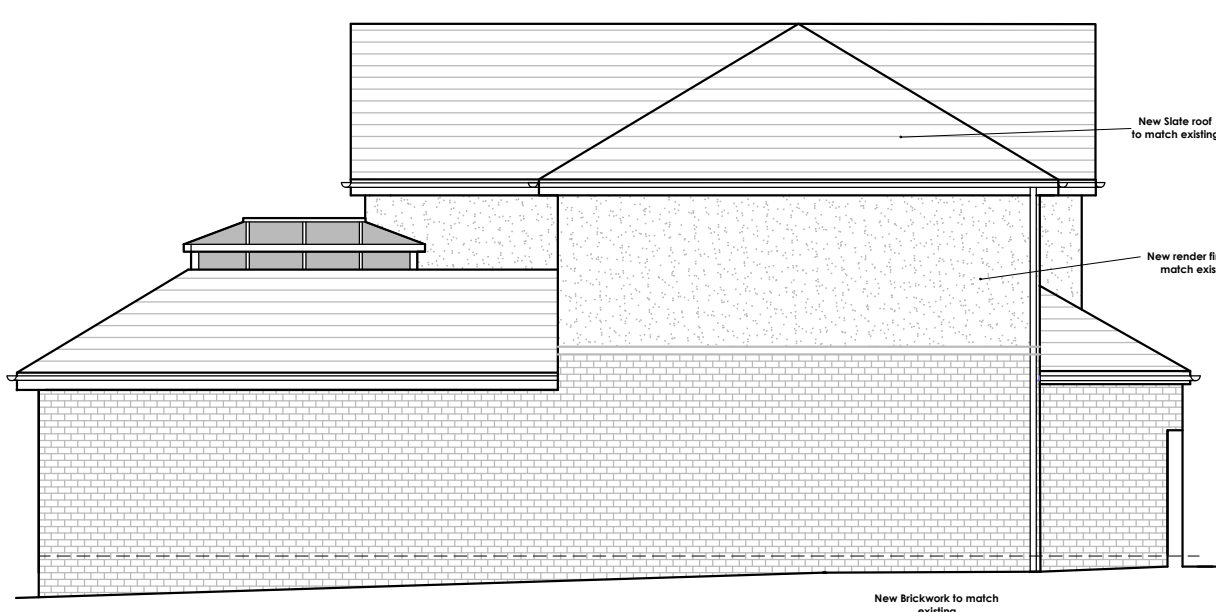


PROPOSED REAR ELEVATION  
Scale 1:100

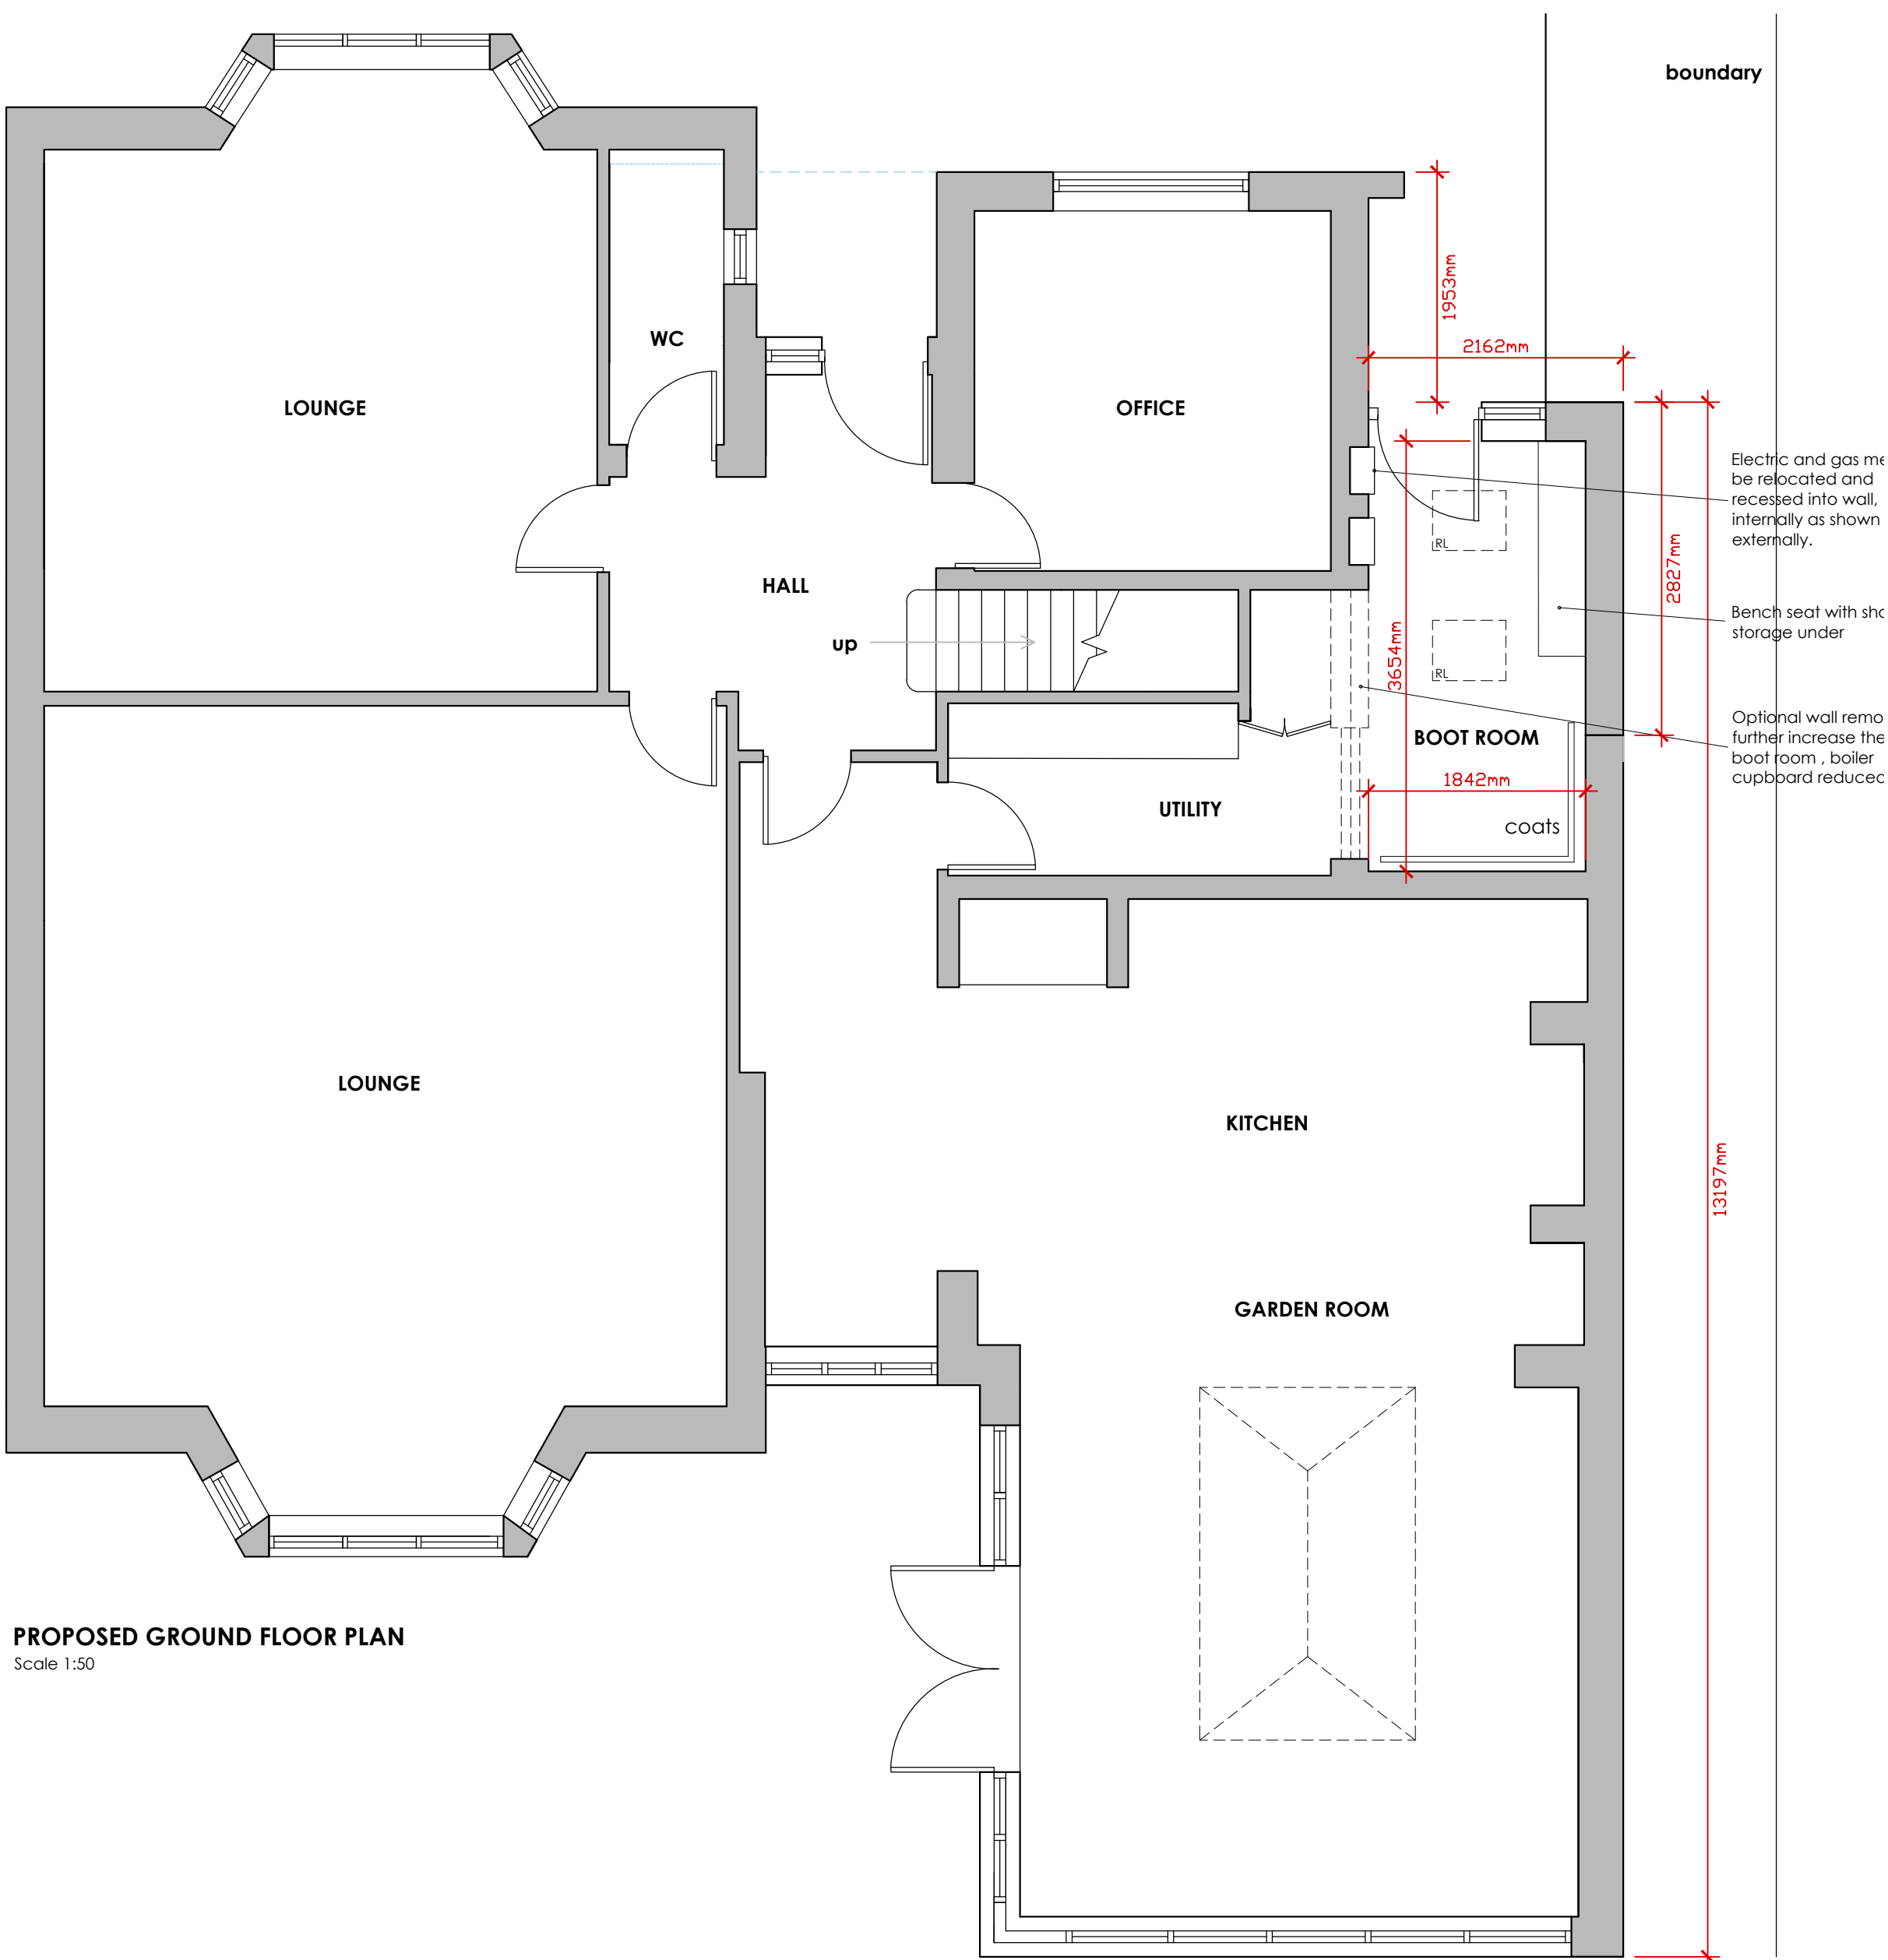

PROPOSED GROUND FLOOR PLAN  
Scale 1:50

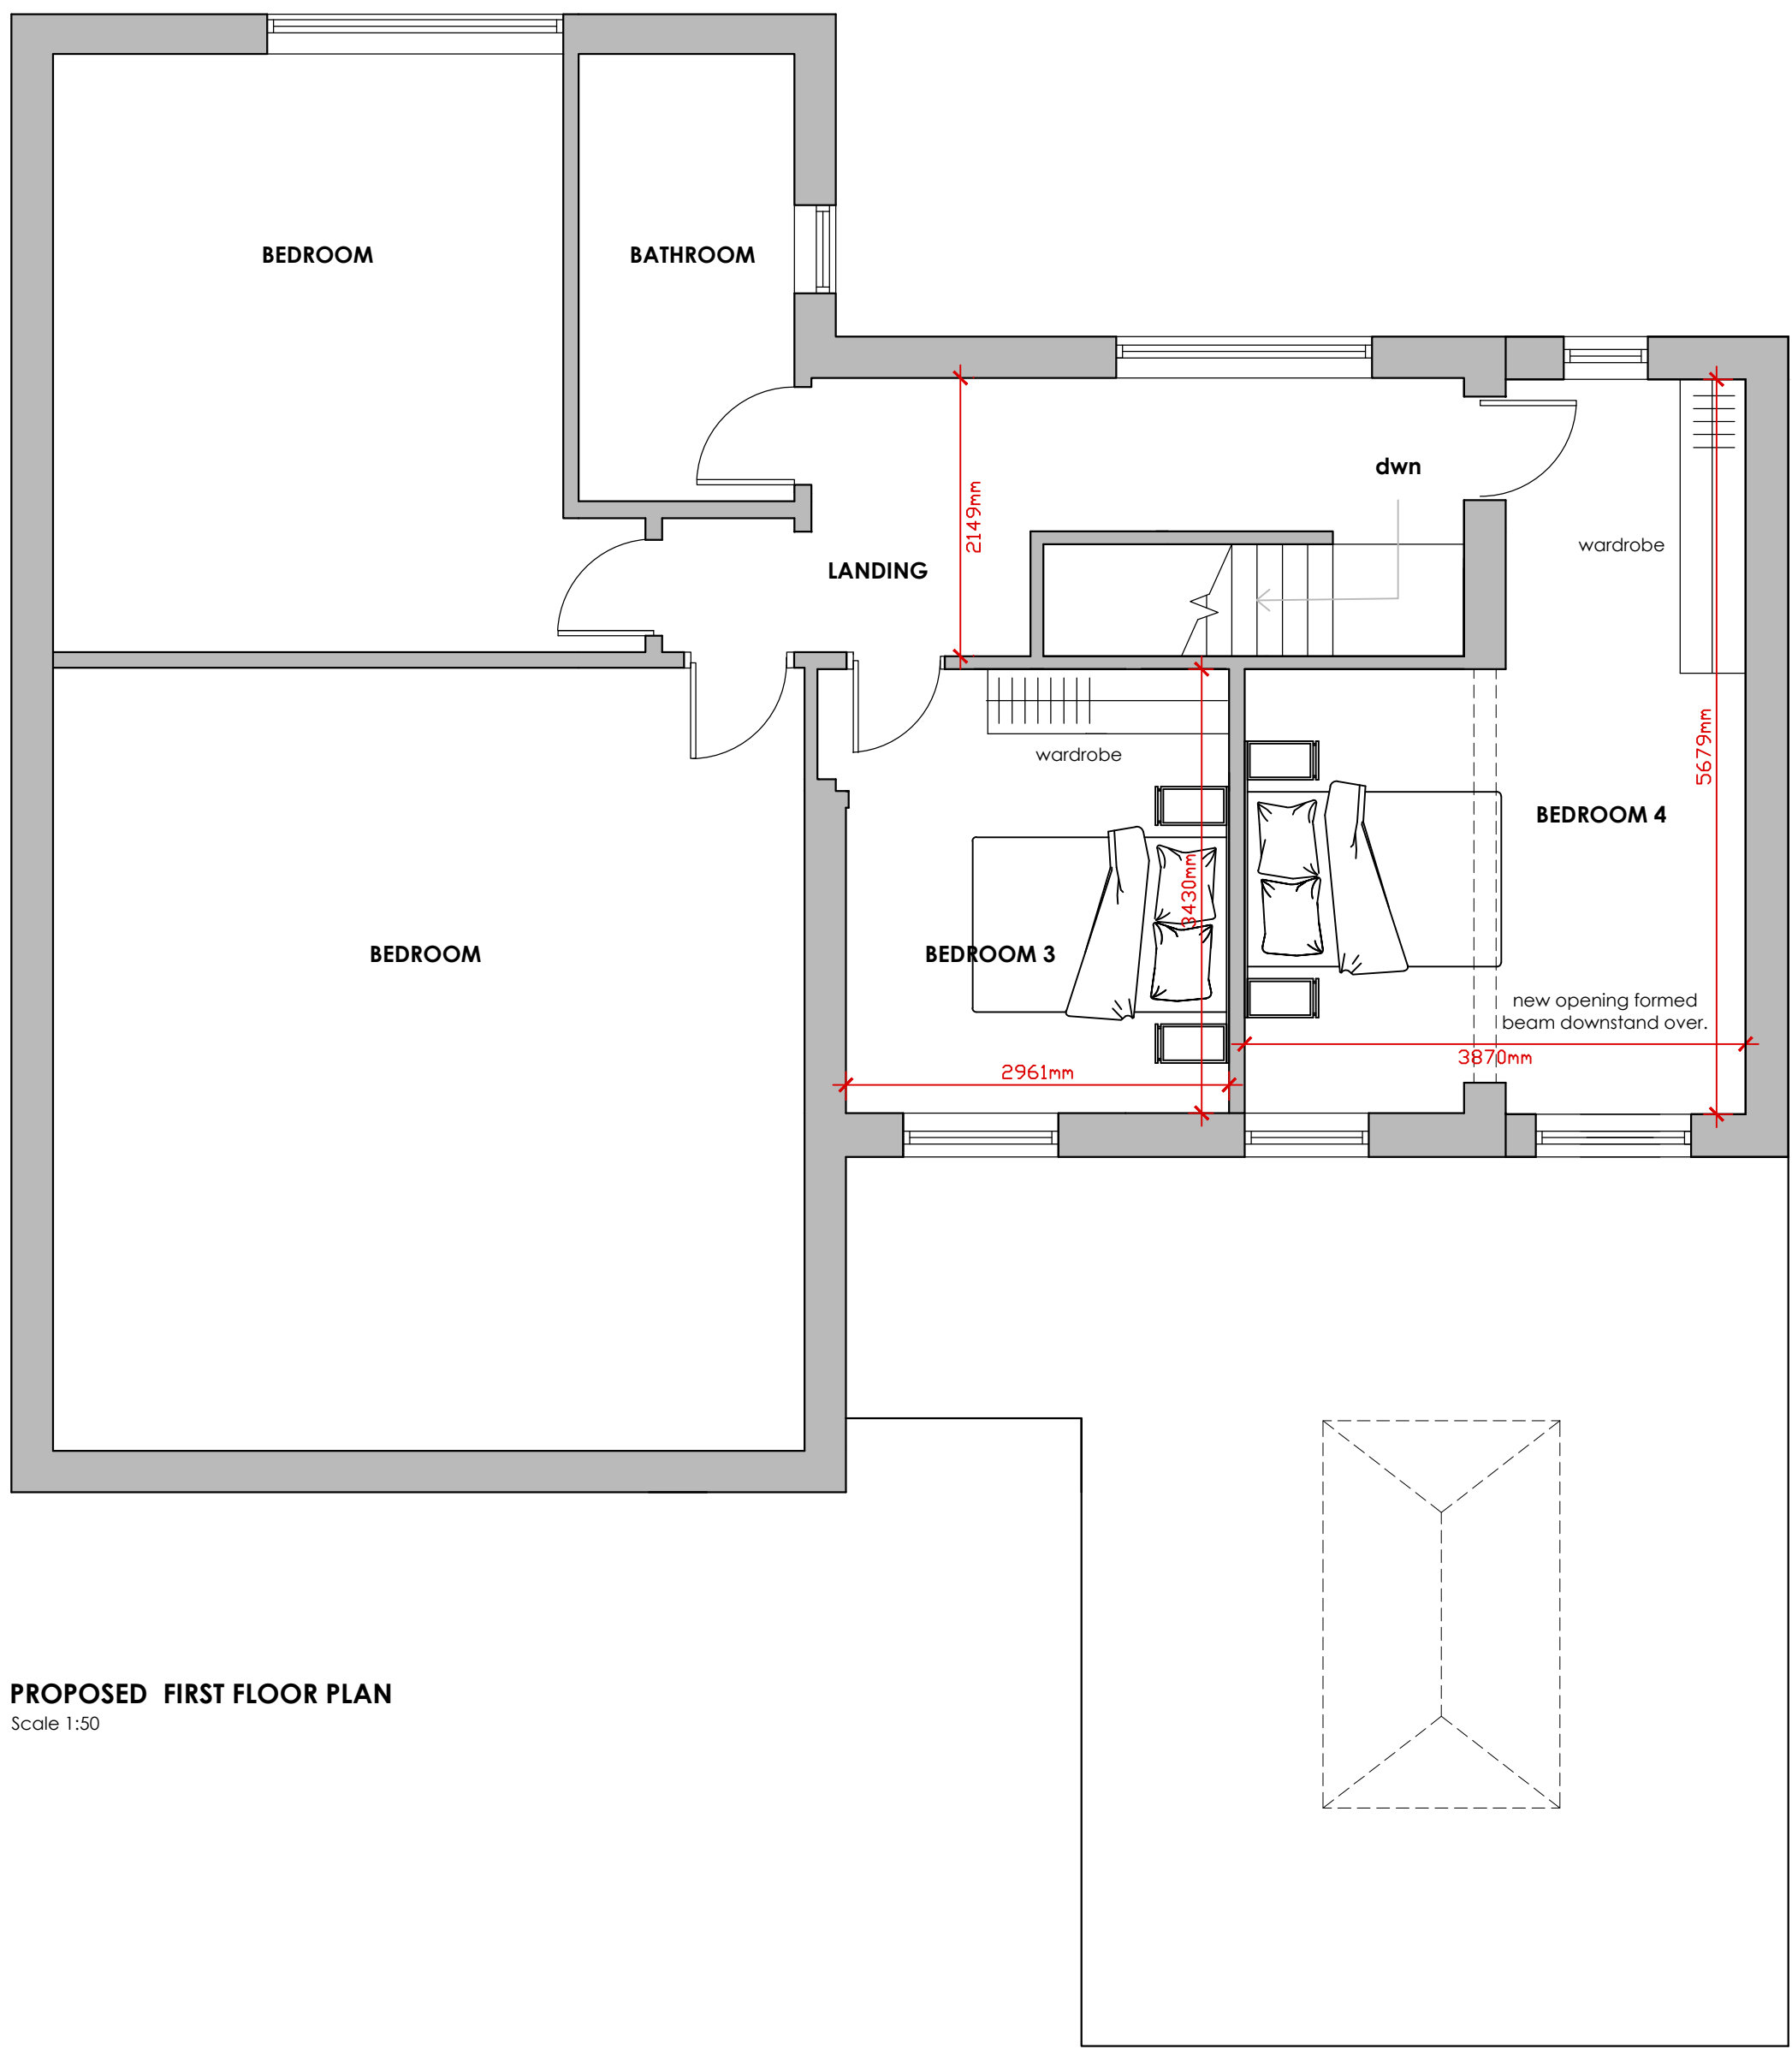

PROPOSED FIRST FLOOR PLAN  
Scale 1:50

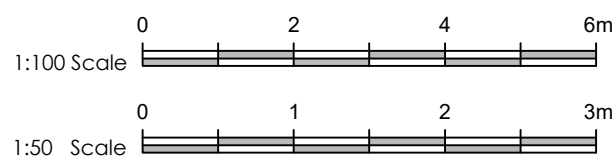

A	TDM	AMENDED FOLLOWING CLIENT COMMENTS	06.02.2023
no.	by	revision	date

Client  
Mr and Mrs Estill

Job Title  
THE BRAMBLES  
SAWLEY  
BB7 4LE

Drawing Title  
PROPOSED PLANS AND ELEVATIONS  
OPTION 2.1  
Two storey side extension forming new boot  
room at ground floor and additional bedroom  
at first floor.

Scale	Date	Drawn
Various @ A1	FEB '23	TDM

**spa**  
ARCHITECTS  
SUNDERLAND PEACOCK & ASSOCIATES LTD.  
HAZELMERE, PIMLICO ROAD, CLITHEROE,  
LANCASHIRE, BB7 2AG  
T 01200 423178 F 01200 427328  
E info@sunderlandpeacock.com  
www.sunderlandpeacock.com

6733 -002.1A