


This drawing is to be read in conjunction with all relevant Architect, consultants' and specialists' drawings and specifications. The Architect is to be notified of any discrepancies before proceeding. Do not scale from this drawing. All dimensions and levels are to be checked on site. This drawing is subject to copyright. All work carried out before Planning and Building Permission has been granted is at the contractor's risk.

1:50 SCALE 0 1 2 3m

1:100 SCALE 0 2 4 6m

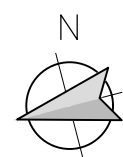


EXISTING REAR (SOUTH EAST) ELEVATION
Scale 1:100



EXISTING REAR (EAST) ELEVATION
Scale 1:100



EXISTING FRONT (WEST) ELEVATION
Scale 1:100

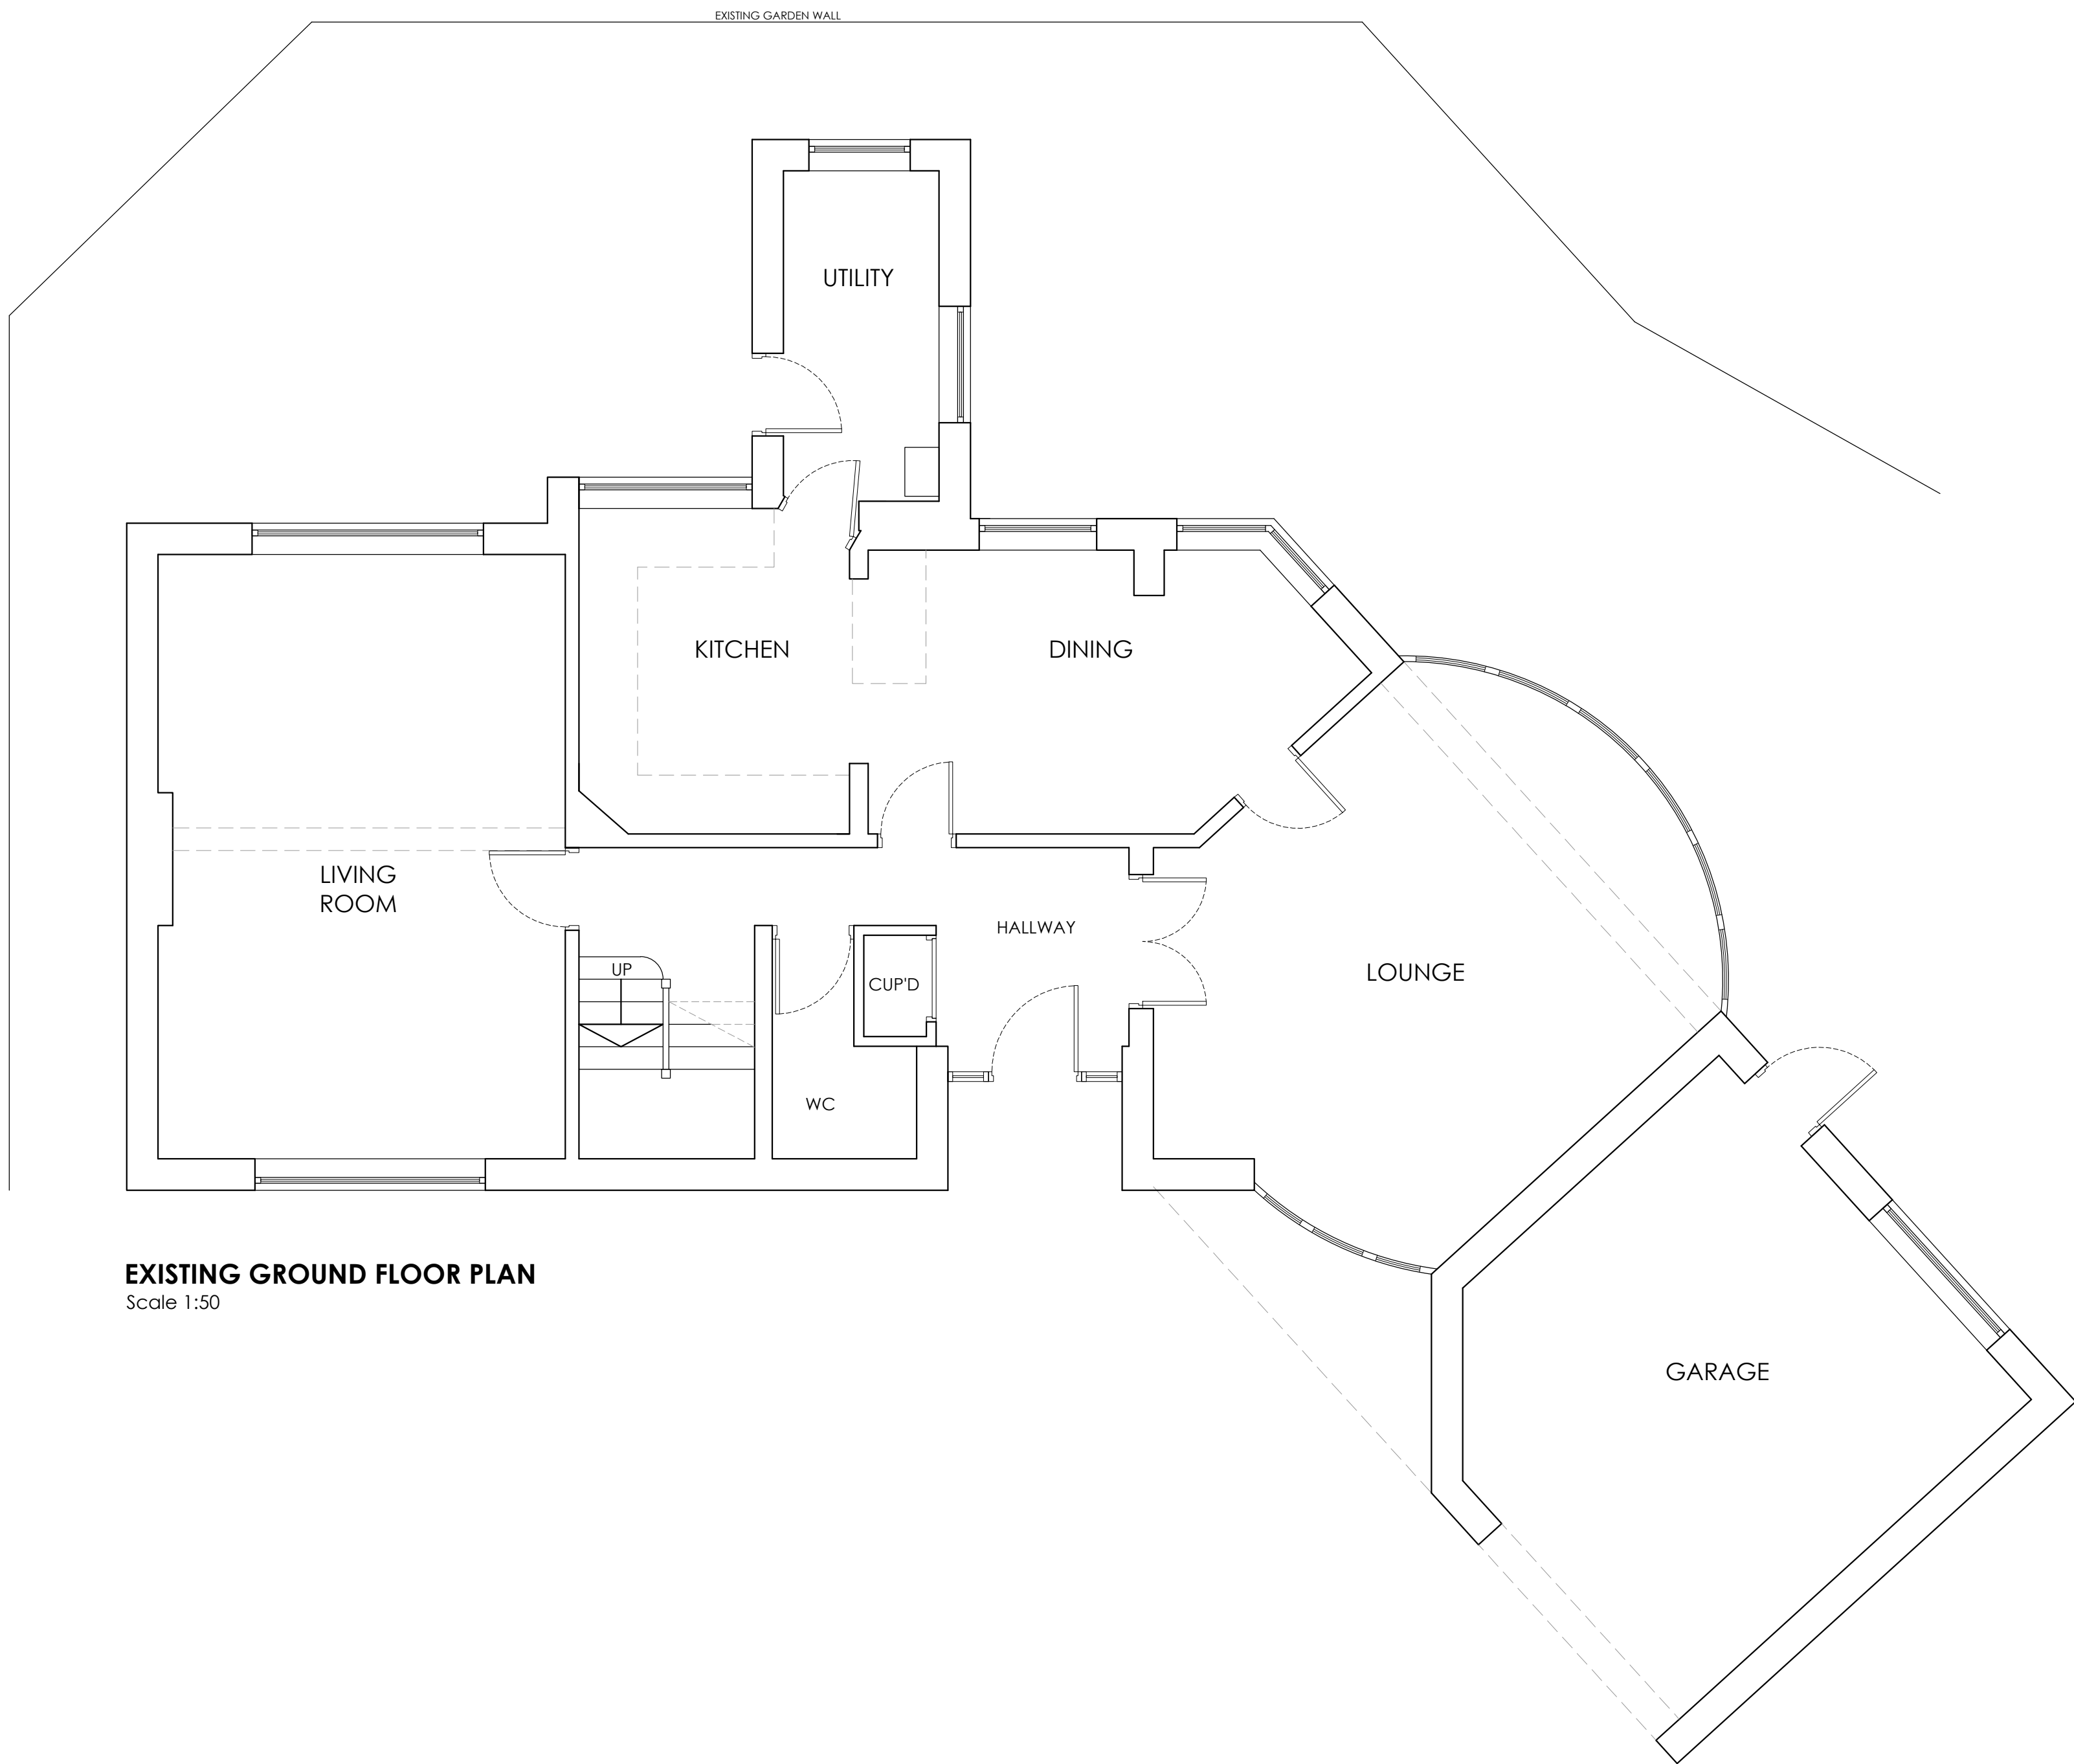

EXISTING GROUND FLOOR PLAN
Scale 1:50



EXISTING SIDE (NORTH) ELEVATION
Scale 1:100

Client Mr & Mrs Bamford		
Job Title Proposed rear Ground Floor extension at Paddock Gate 14 Wiswell Lane Whalley BB7 9AF		
Drawing Title Existing Ground Floor Plan and Elevations		
Scale Various @A1	Date Nov '22	Drawn TdM

