
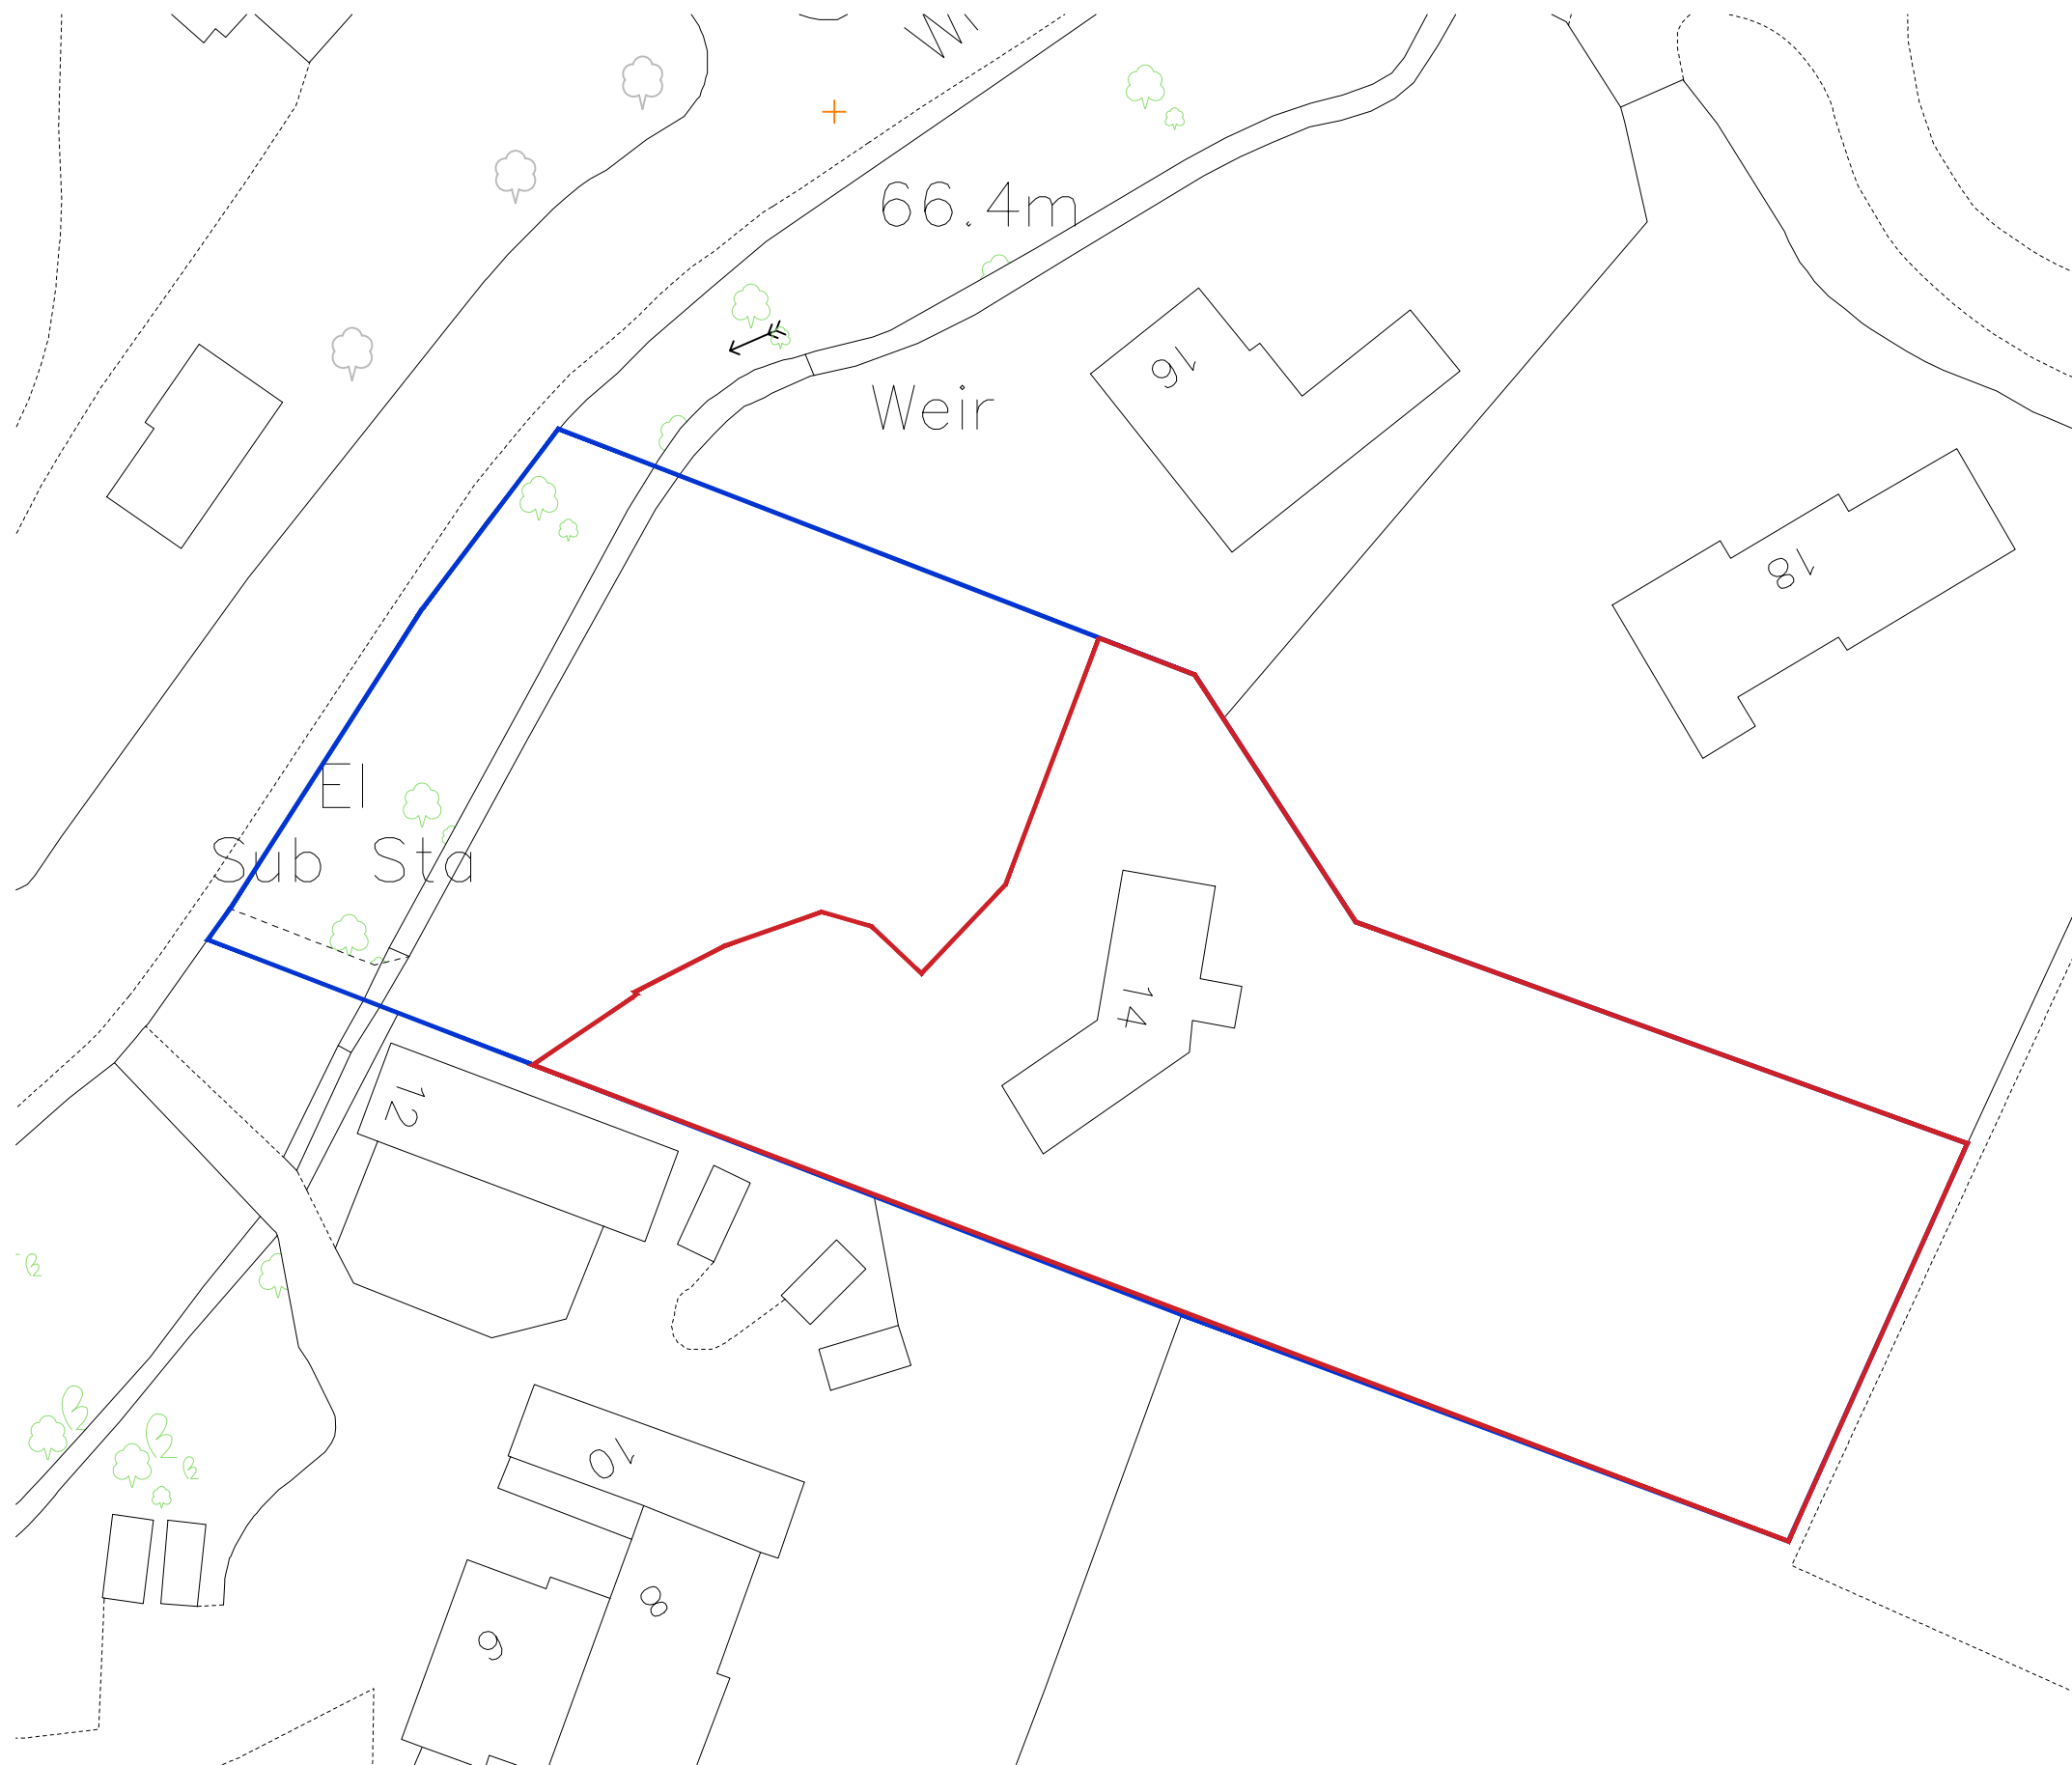


This drawing is to be read in conjunction with all relevant Architect, consultants' and specialists' drawings and specifications. The Architect is to be notified of any discrepancies before proceeding. Do not scale from this drawing. All dimensions and levels are to be checked on site. This drawing is subject to copyright. All work carried out before Planning and Building Permission has been granted is at the contractor/clients risk.

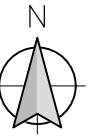

1:500 SCALE

0 10 20 30m

Client
Mr & Mrs Bamford

Job Title
Proposed rear Ground Floor extension at

Paddock Gate
14 Wiswell Lane
Whalley
BB7 9AF

Drawing Title
Existing Site Plan

Scale 1:500 @A3	Date Nov '22	Drawn TdM
---------------------------	------------------------	---------------------

spa
SUNDERLAND PEACOCK ARCHITECTS

SUNDERLAND PEACOCK & ASSOCIATES LTD.
HAZELMERE, PIMLICO ROAD, CLITHEROE
LANCASHIRE, BB7 2AG
T 01200 423178 F 01200 427328
E info@sunderlandpeacock.com
www.sunderlandpeacock.com



5876 - S01