
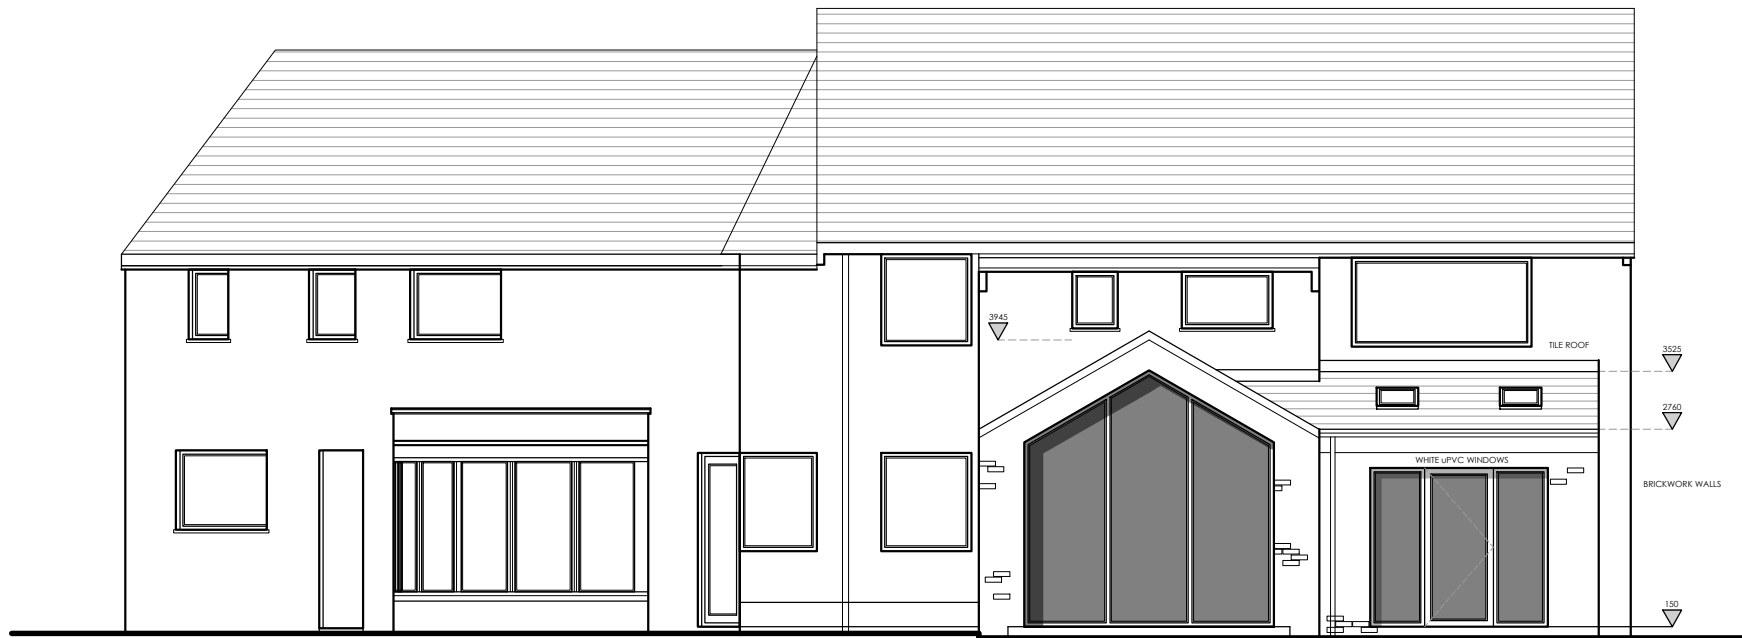



This drawing is to be read in conjunction with all relevant Architect, consultants' and specialists' drawings and specifications. The Architect is to be notified of any discrepancies before proceeding. Do not scale from this drawing. All dimensions and levels are to be checked on site. This drawing is subject to copyright. All work carried out before Planning and Building Permission has been granted is at the contractor's risk.

1:50 SCALE 0 1 2 3m


1:100 SCALE 0 2 4 6m

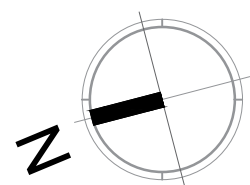


PROPOSED REAR (EAST) ELEVATION  
Scale 1:100

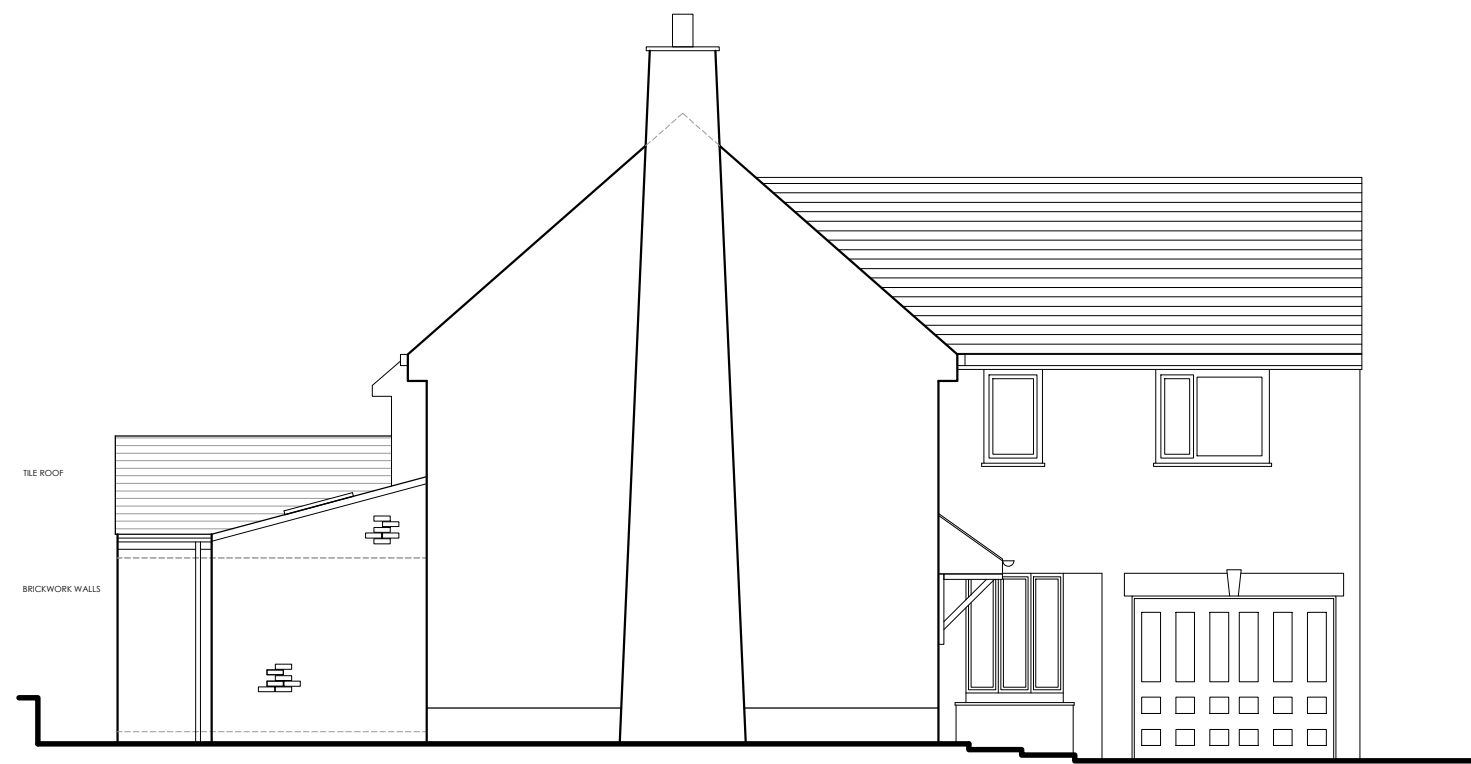

PROPOSED FRONT (WEST) ELEVATION  
Scale 1:100

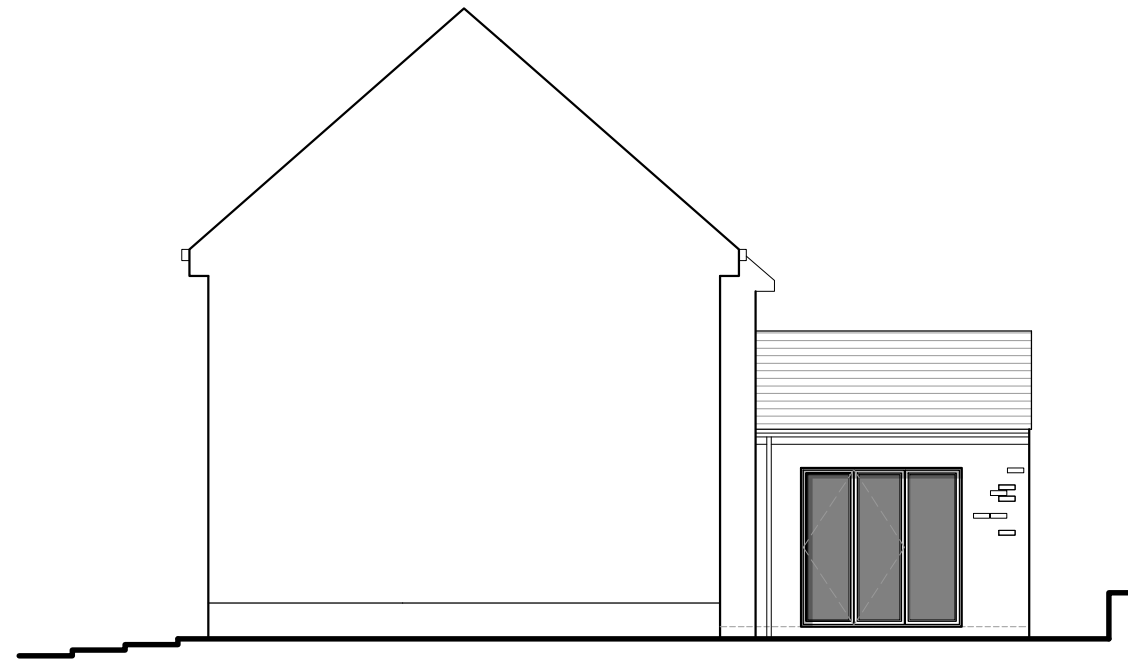

PROPOSED SIDE (SOUTH) ELEVATION  
Scale 1:100

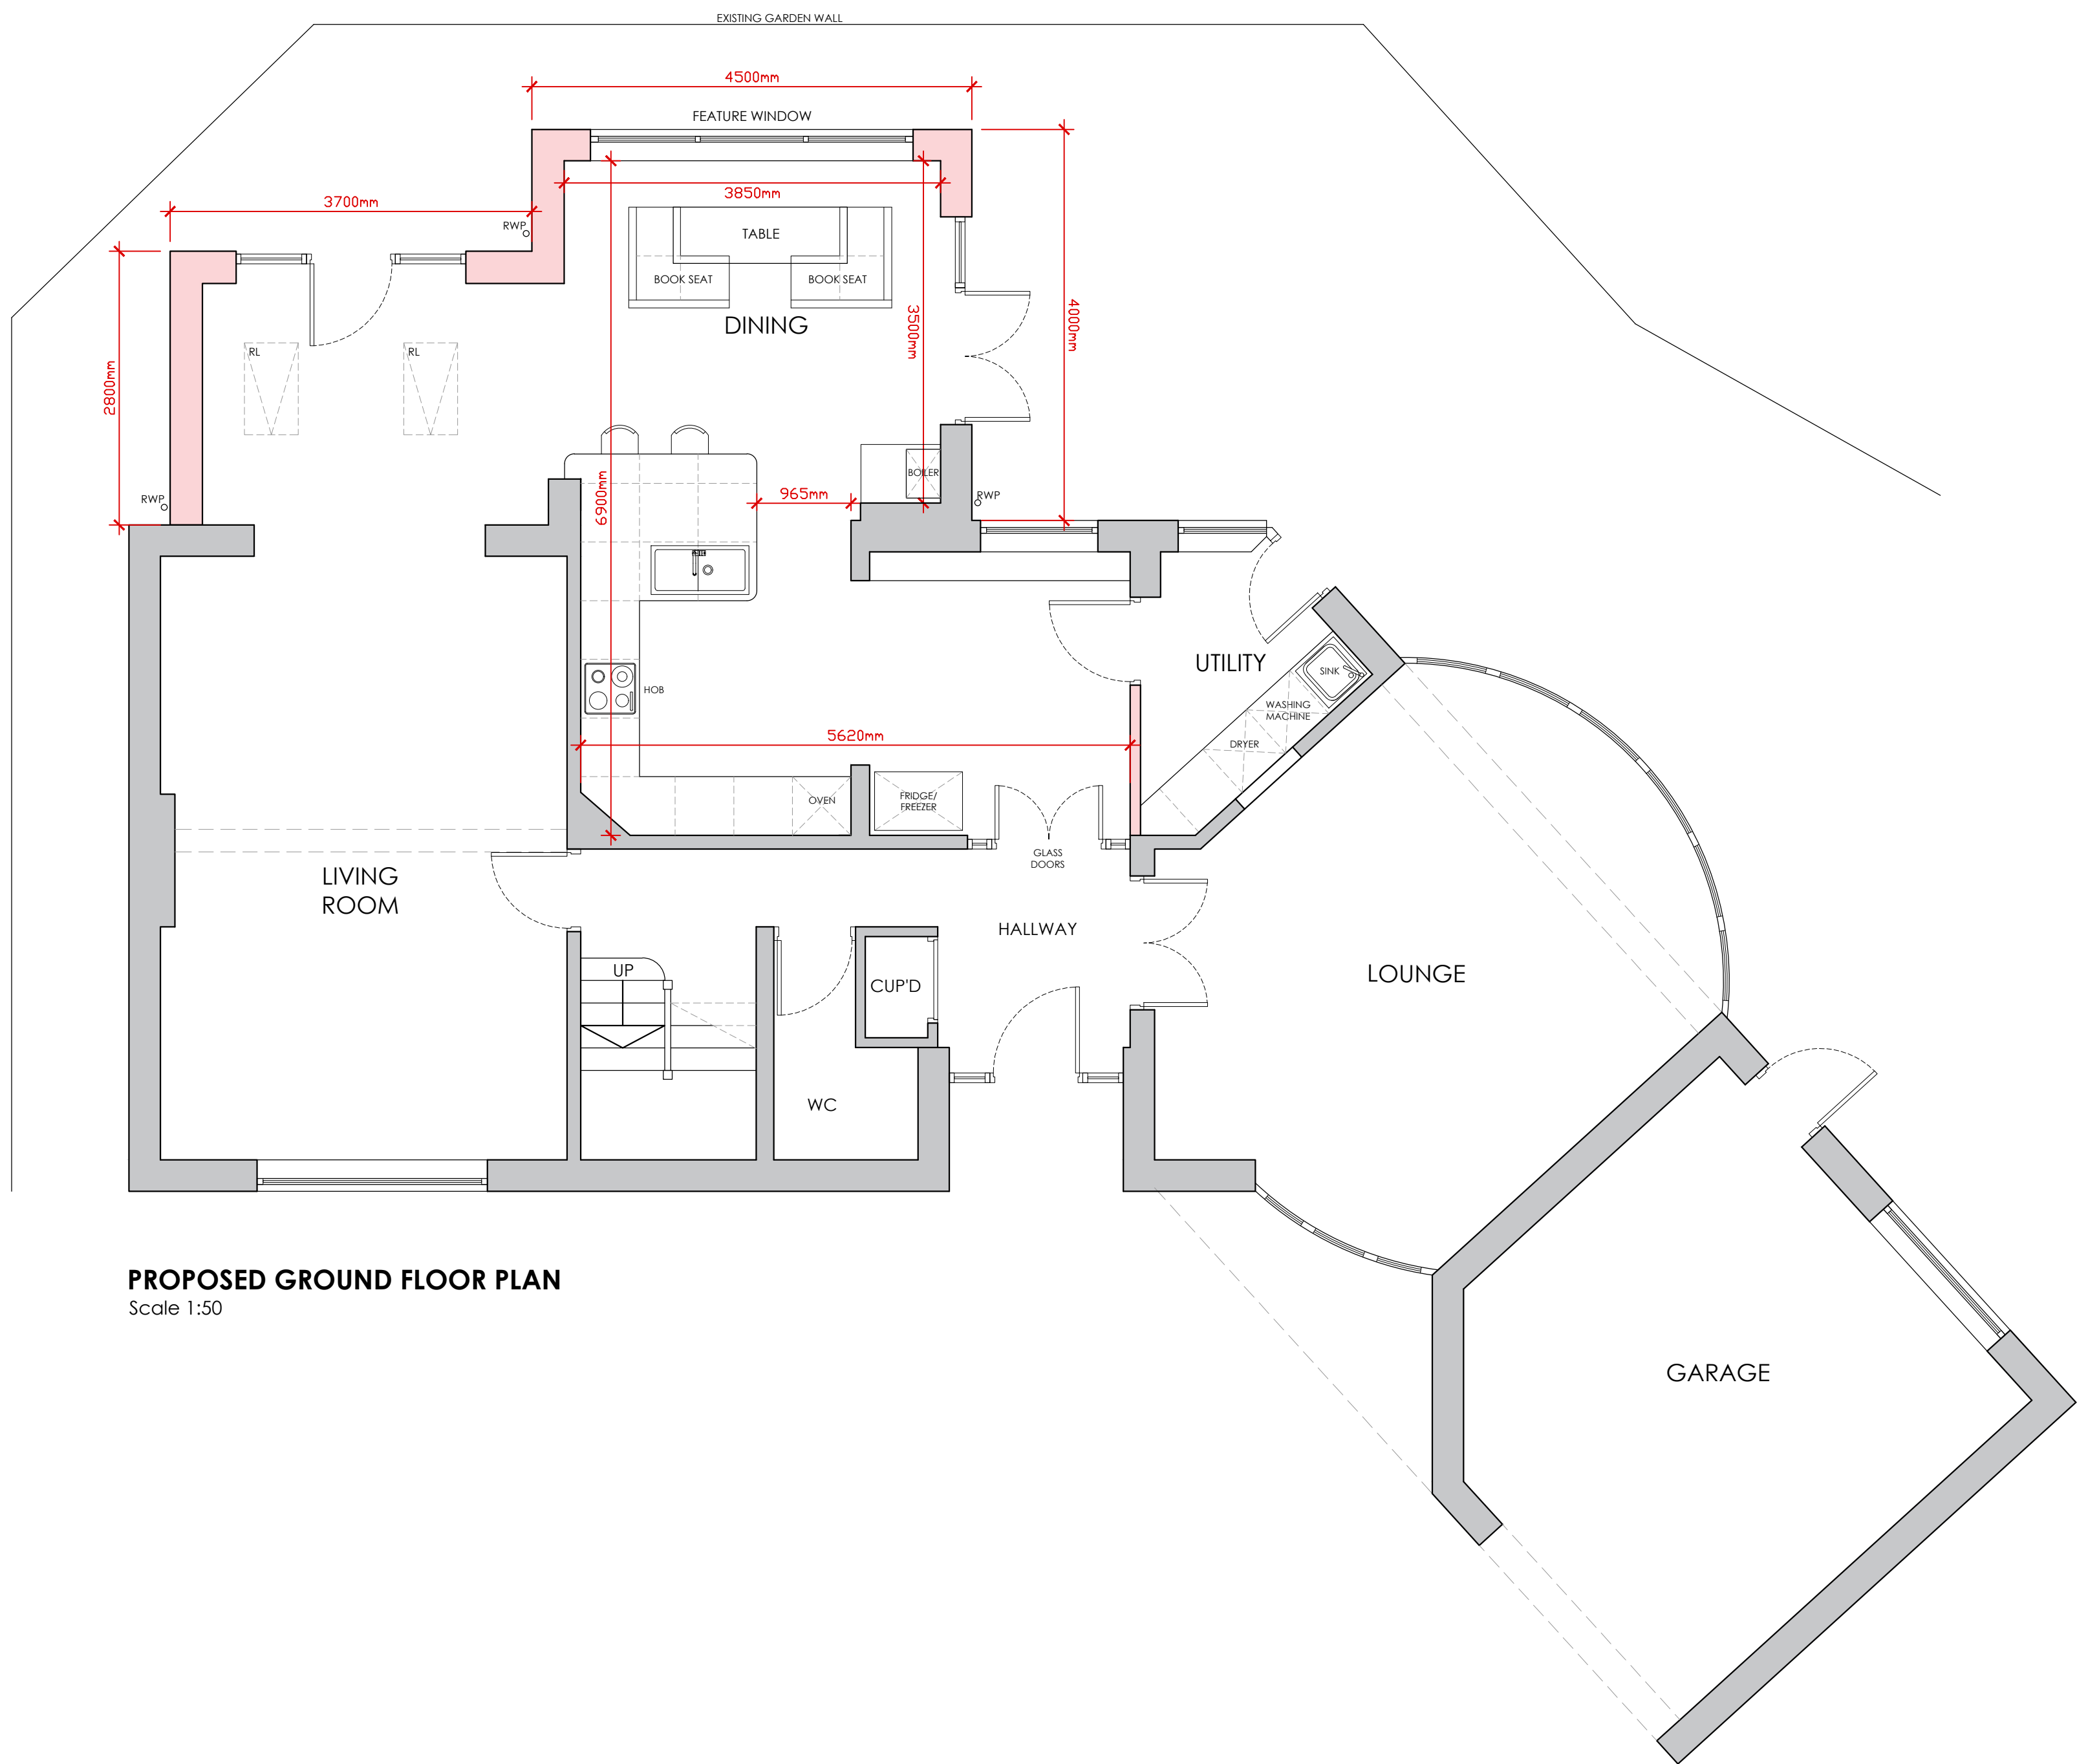

PROPOSED GROUND FLOOR PLAN  
Scale 1:50

#### REVISIONS

A PROPOSED AMENDED AFTER CLIENT COMMENTS TDM 03.2.2023

Client  
Mr & Mrs Bamford

Job Title  
Proposed rear Ground Floor extension at  
Paddock Gate  
14 Wiswell Lane  
Whalley  
BB7 9AF

Drawing Title  
Option 03:  
Single-storey rear extension  
(Small size - part length)

Scale Date Drawn  
Various @A1 FEB '23 TdM

**spa**  
ARCHITECTS

SUNDERLAND PEACOCK & ASSOCIATES LTD.  
HAZELMERE, PIMLICO ROAD, CLITHEROE  
LANCASHIRE, BB7 2AG  
T 01200 423178 F 01200 427328  
E info@sunderlandpeacock.com  
www.sunderlandpeacock.com

5876 -P04A