




Notes

Designer takes no responsibility for any dimensions obtained by scaling from this drawing. If no dimension is shown the recipient must ascertain the dimension specifically from the Designer or by site measurement. Supplying this drawing in digital form is solely for convenience and no reliance may be placed on digital data. All data must be checked against hard copy. Dimensions must be checked on site. Any discrepancies must be reported to the Designer immediately. This drawing is copyright of Duke Design Services

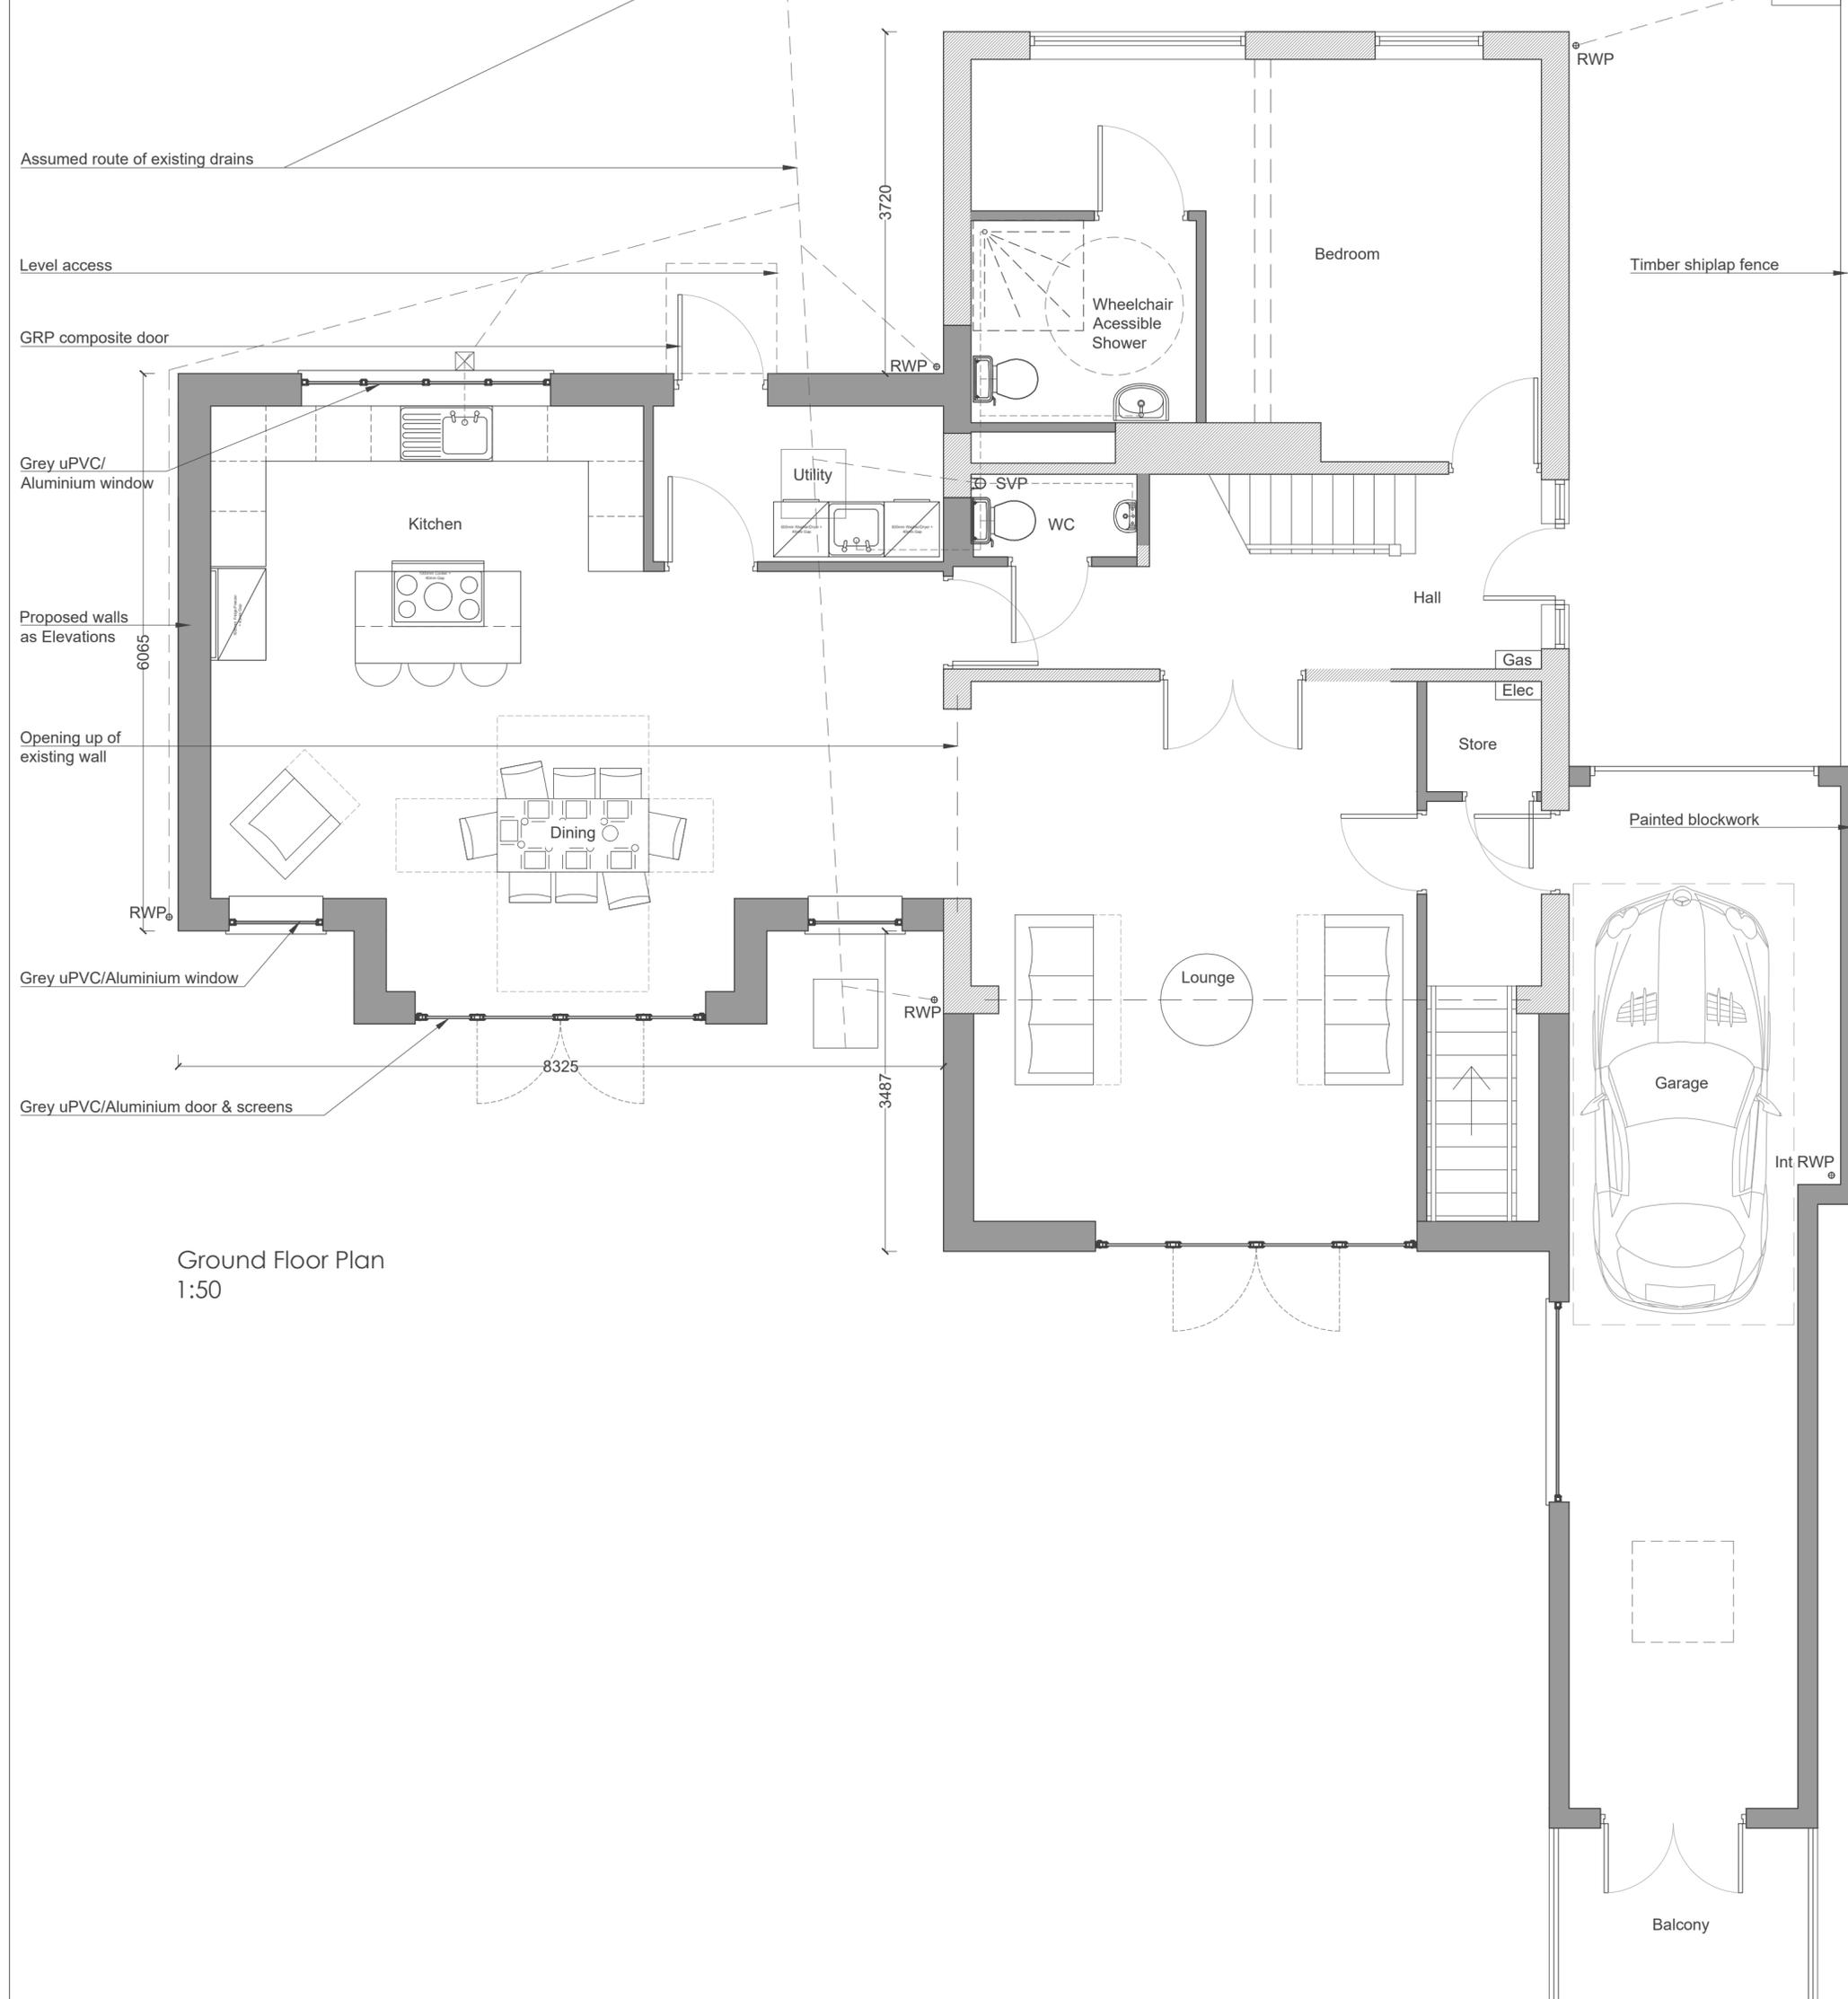

Ground Floor Plan
1:50

Note
Level access to ground floor level as
Approved Doc M4(3)

Rev	Description	Date	By
B	Dimensions added	25.03.2023	DD
A	Client changes	25.01.2023	DD

C	Concept	G	Contract
D	Planning	J	Construction
E	Building Regs	L	As Built
F	Tender	Sk	Sketch

Client:	Mr Paul Hodgson		
Project:	6 Tintern Close, Simonstone, Burnley, BB12 7SS		
Scale:	1:50	original size	Date: Nov 2022

Duke Design Services
T:07450607284 W:d designservices.co.uk
E:dd@dukedesigndesignservices.co.uk



Drawing Number	Description	Rev
22(09)_200	Proposed Ground Floor	A

